


KEY

- Existing structure
- Existing elements to be demolished/removed
- Construction element marker

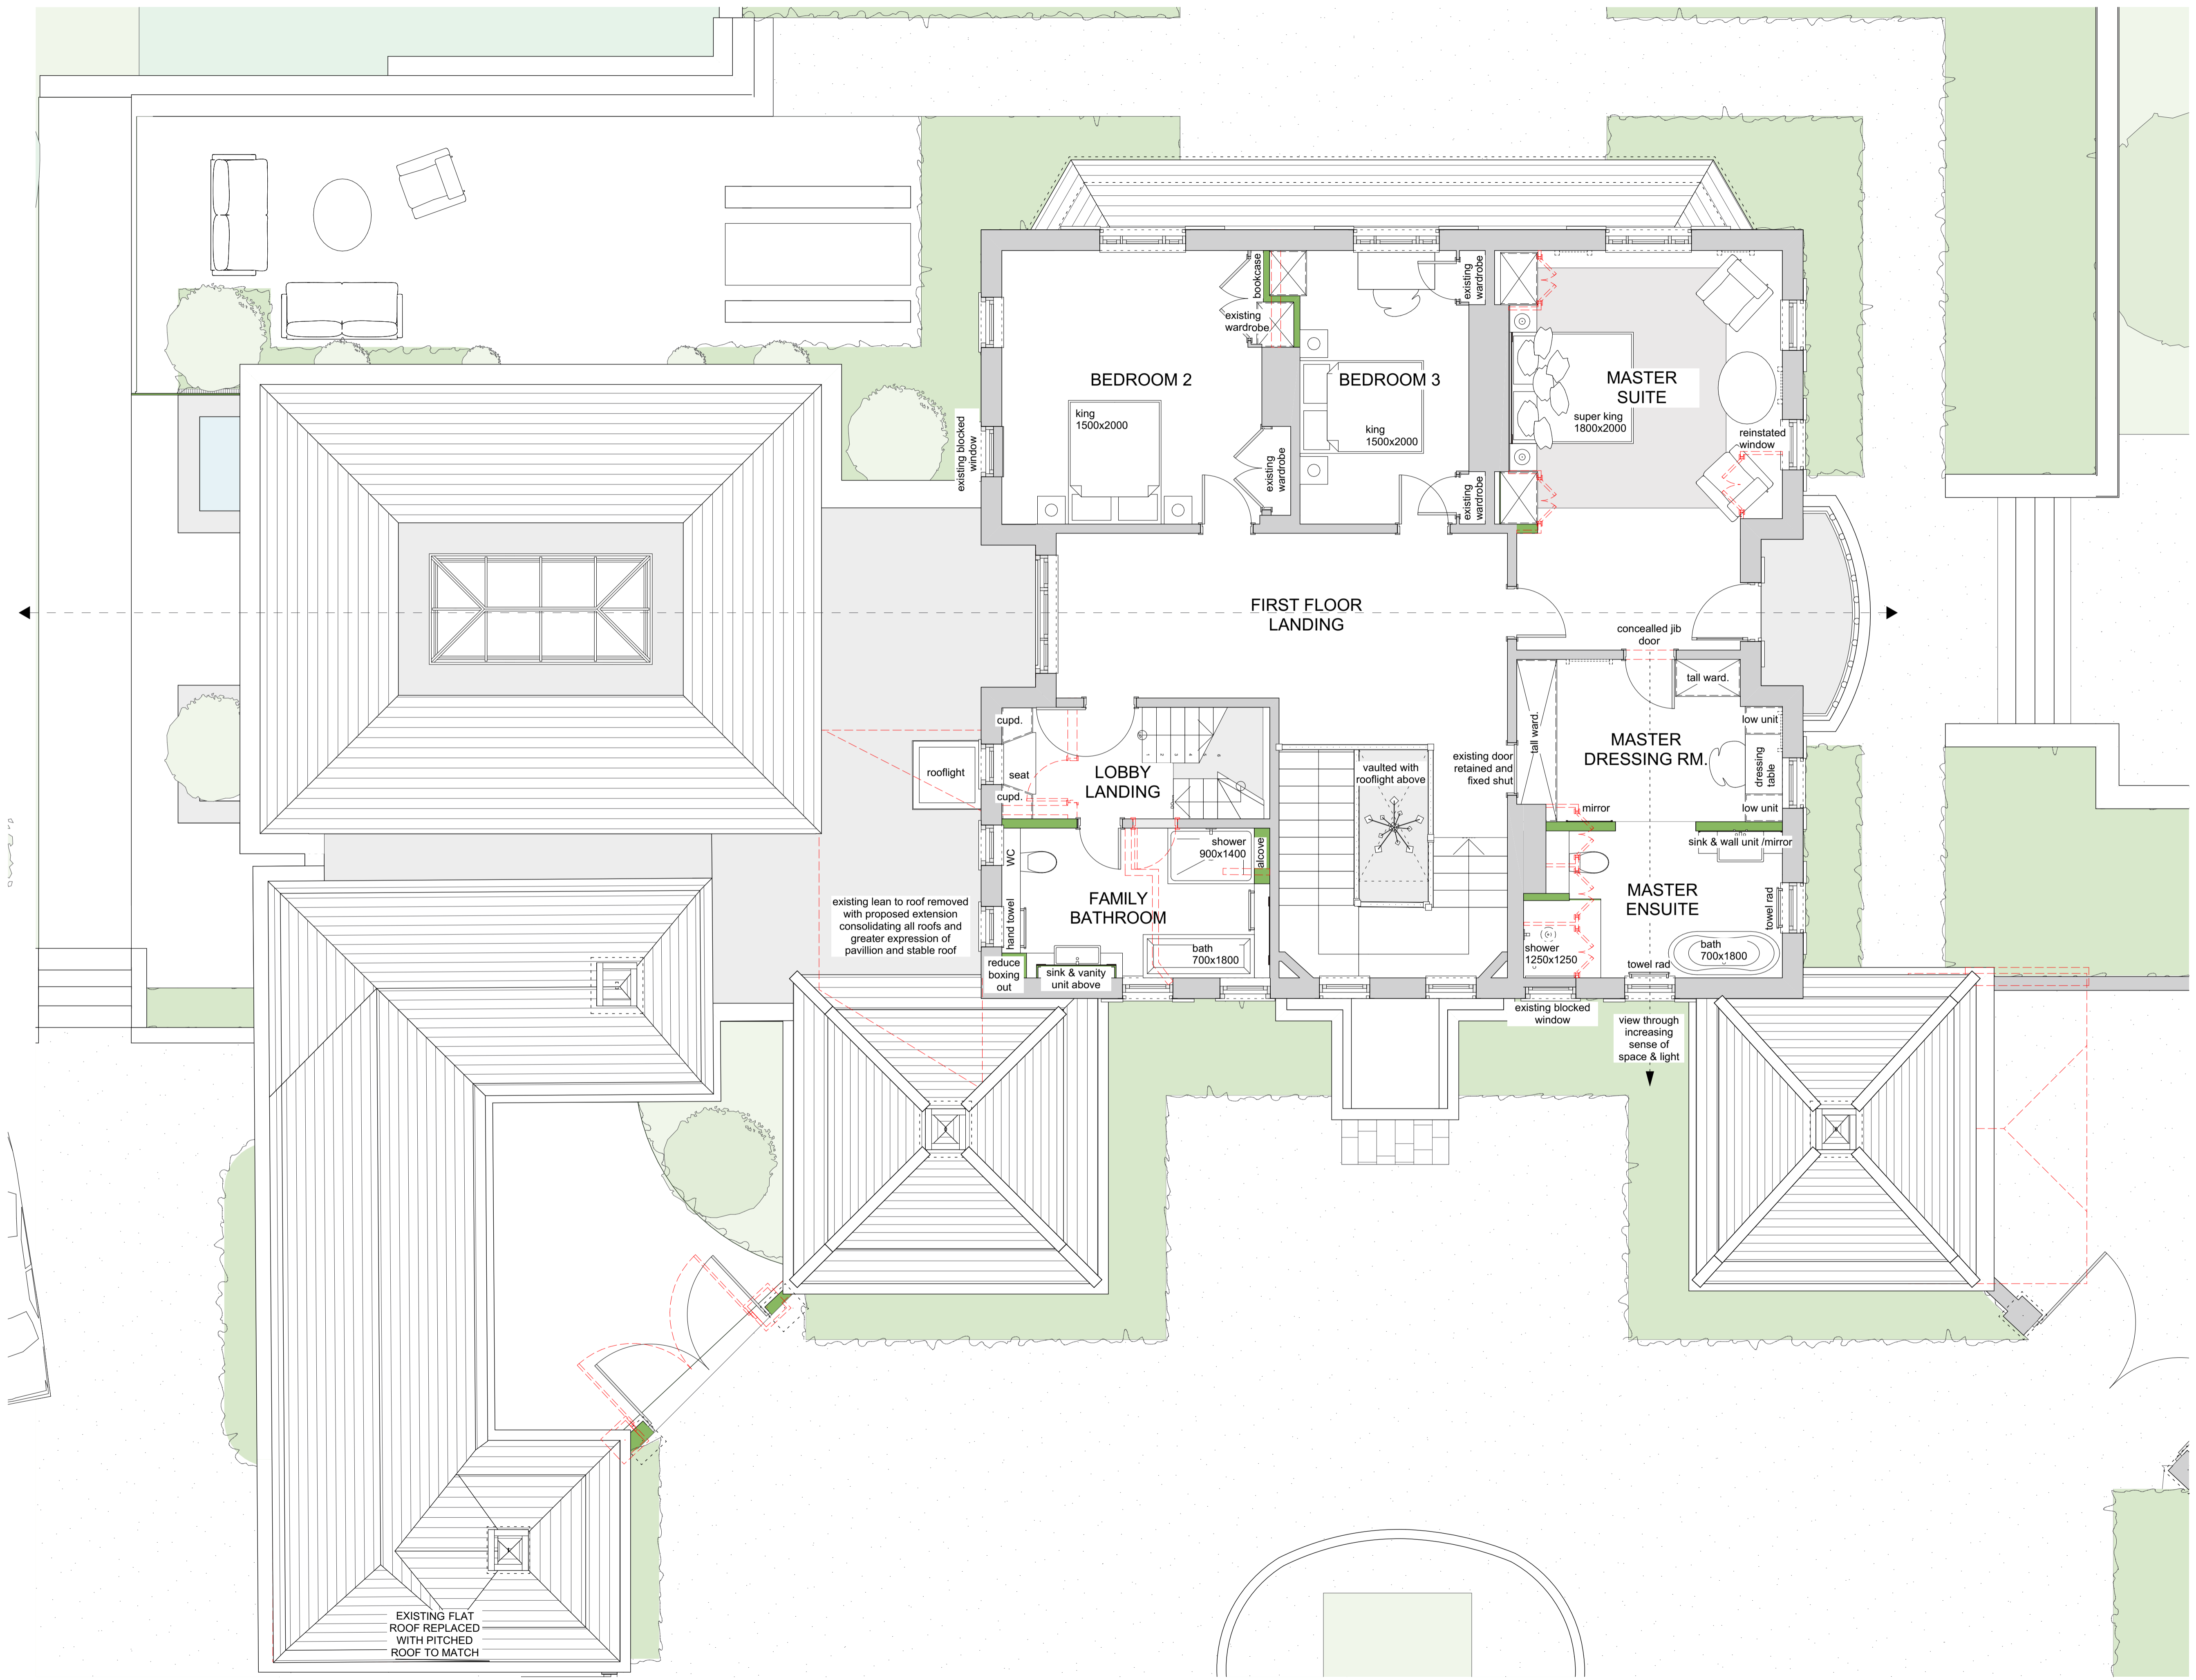

11	Collated Planning Application Drawings	11/01/2024	9
ISSUE	REASON FOR ISSUE	DATE ISSUED	REV.

STAGE:
3-DEVELOPED DESIGN - PLANNING


CLIENT:
MR & MRS DESOUTTER

PROJECT ADDRESS:
CROSSWAYS, POTTEN END,
BERKHAMSTEAD, HP4 2RY

DRAWING:
PROPOSED FIRST FLOOR PLAN
SCALE @ A1 DRAWING NO. REVISION
1:50 **23337 3_114** **g**



B | PROPOSED FIRST FLOOR PLAN
114 | Scale: 1:50 @ A1 / 1:100 @ A3

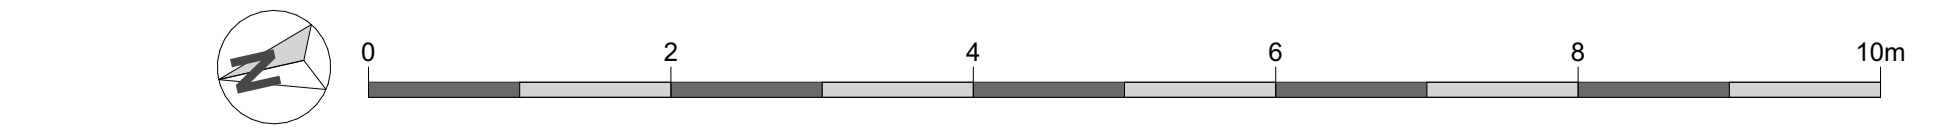

This document and its design content is copyright ©. It shall be read in conjunction with all other associated project information including models, specifications, schedules and related consultants documents. All dimensions to be checked on site. Immediately report any discrepancies, errors or omissions on this document to the Originator. If in doubt ASK.