


NOTE: TOPOGRAPHICAL AND MEASURED SURVEY DRAWINGS HAVE ALL BEEN CARRIED OUT BY OTHERS. ALL DIMENSIONS TO BE CHECKED ONSITE WITH ERRORS REPORTED IMMEDIATELY.

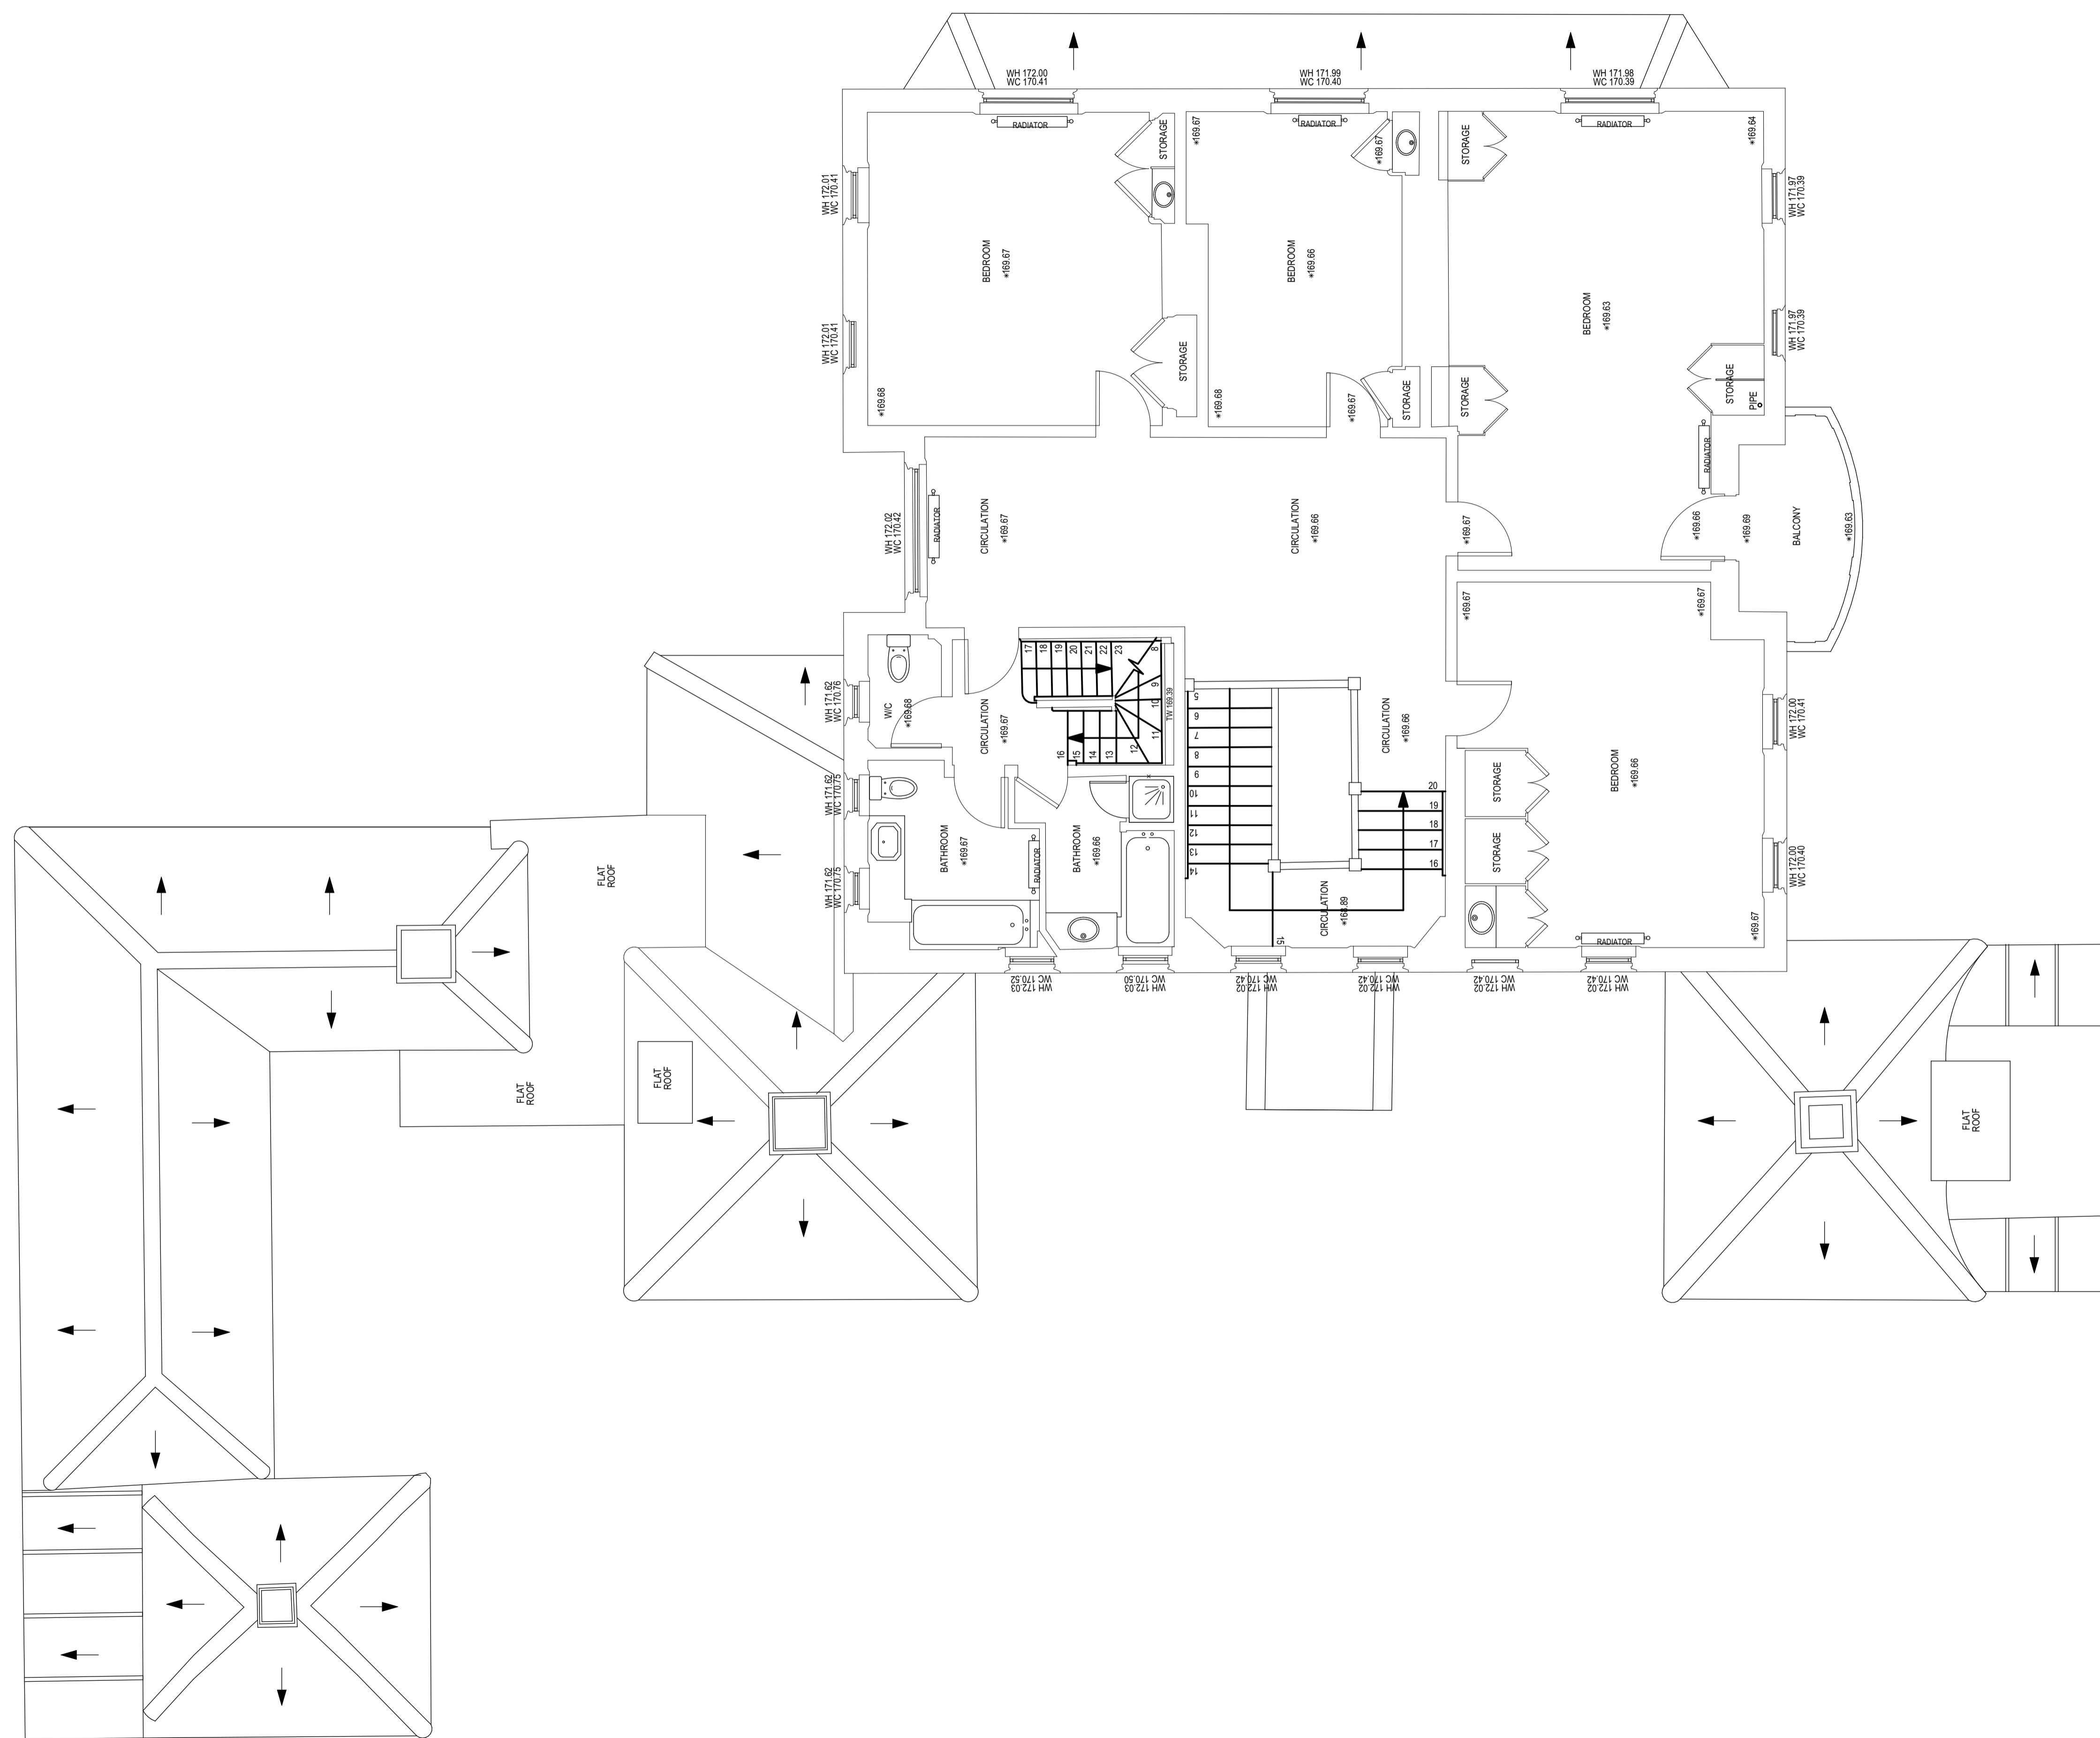

09 Drawings Updated to Stage 3 Planning 21/12/2023 b
 ISSUE REASON FOR ISSUE DATE ISSUED REV.


STAGE:
 3-DEVELOPED DESIGN -
 PLANNING

CLIENT:
 MR & MRS DESOUTTER

PROJECT ADDRESS:
 CROSSWAYS, POTTEN END,
 BERKHAMSTEAD, HP4 2RY

DRAWING:
EXISTING FIRST FLOOR PLAN

SCALE @ A1 DRAWING NO. REVISION
1:50 23337 3_104 b

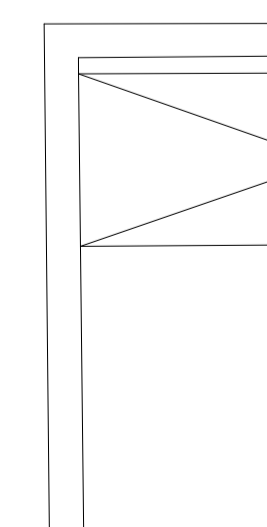

W04 MEASURED SURVEY - EXISTING FIRST FLOOR
 104 | Scale: 1:50 @ A1 / 1:100 @ A3

