


NOTE: TOPOGRAPHICAL AND MEASURED SURVEY DRAWINGS HAVE ALL BEEN CARRIED OUT BY OTHERS. ALL DIMENSIONS TO BE CHECKED ONSITE WITH ERRORS REPORTED IMMEDIATELY.

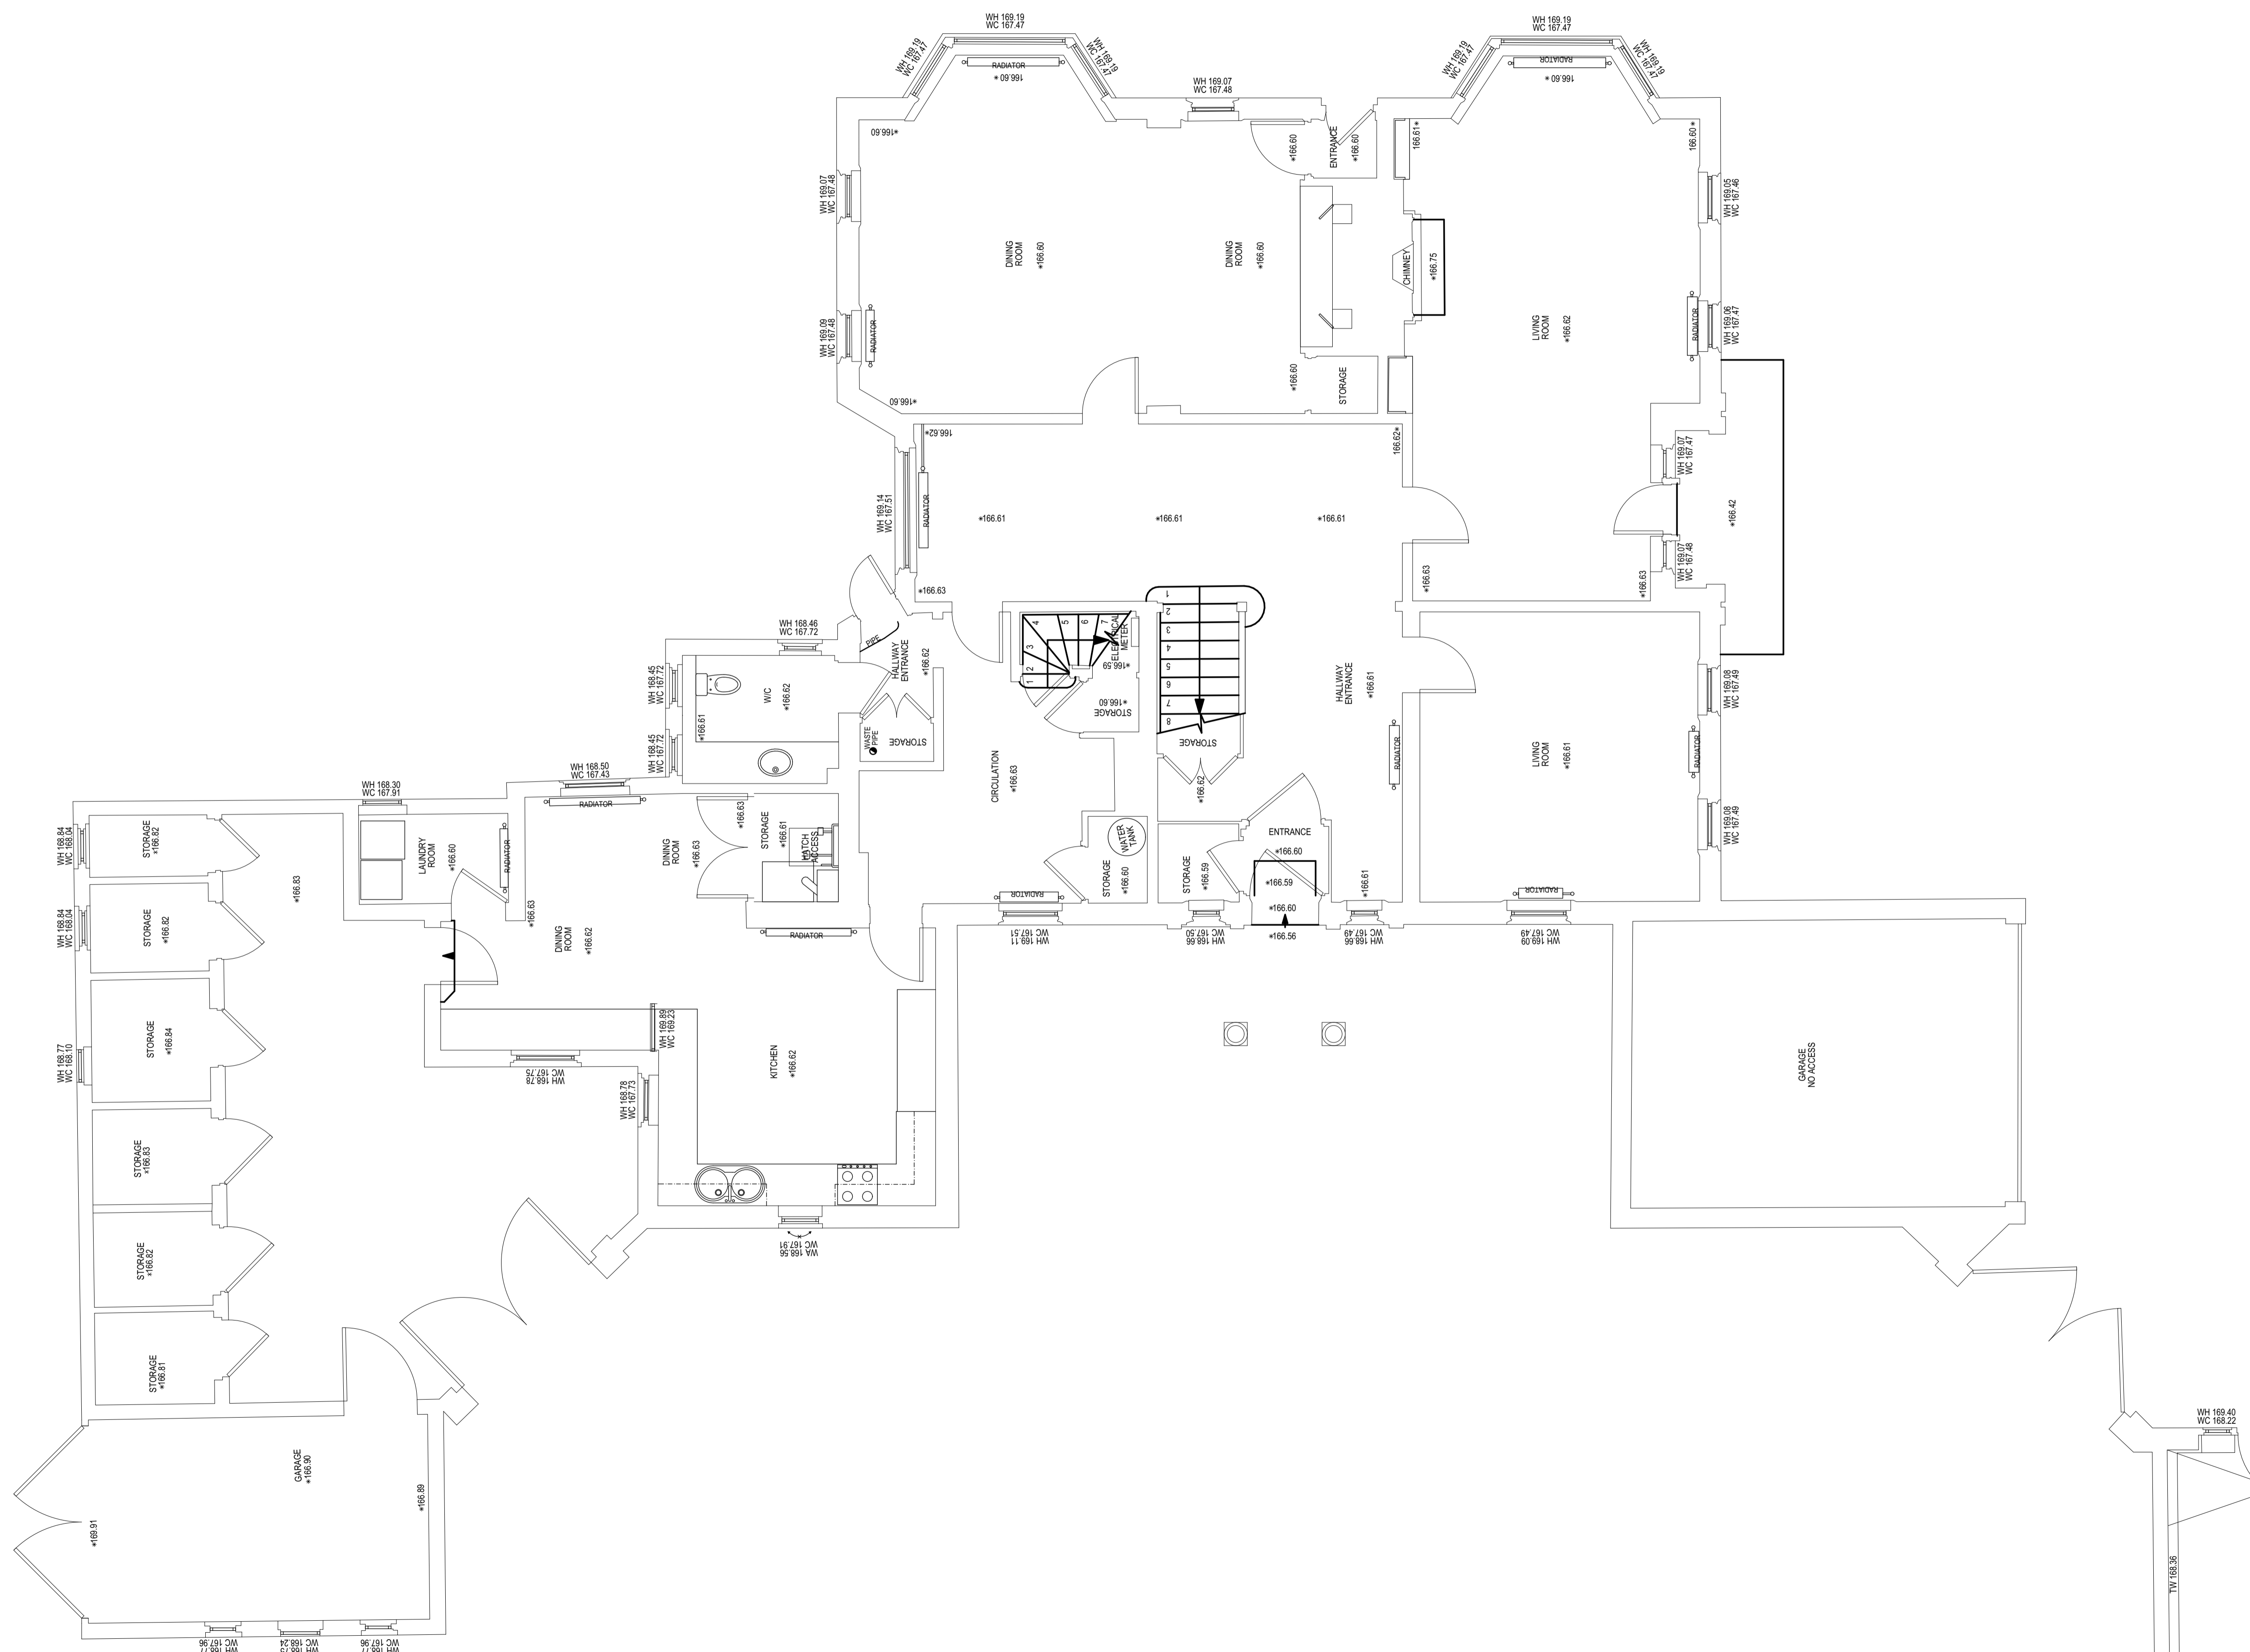

09 Drawings Updated to Stage 3 Planning 21/12/2023 b
 ISSUE REASON FOR ISSUE DATE ISSUED REV.

STAGE:
 3-DEVELOPED DESIGN -
 PLANNING

CLIENT:
 MR & MRS DESOUTTER

PROJECT ADDRESS:
 CROSSWAYS, POTTEN END,
 BERKHAMSTEAD, HP4 2RY

DRAWING:
 EXISTING GROUND FLOOR PLAN

SCALE @ A1 DRAWING NO. REVISION
 1:50 23337_3_103 b



W03 MEASURED SURVEY - EXISTING GROUND FLOOR PLAN
 103 Scale: 1:50 @ A1 / 1:100 @ A3

