




1. location of bat box integrated into cladding
2. location of swift box integrated into cladding
3. location of sparrow box integrated into cladding
4. blue lias stone chimney
5. standing seam zinc roof
6. painted oak windows and doors with bronze inserts
7. burnt oak timber cladding
8. external downlight
9. entrance light

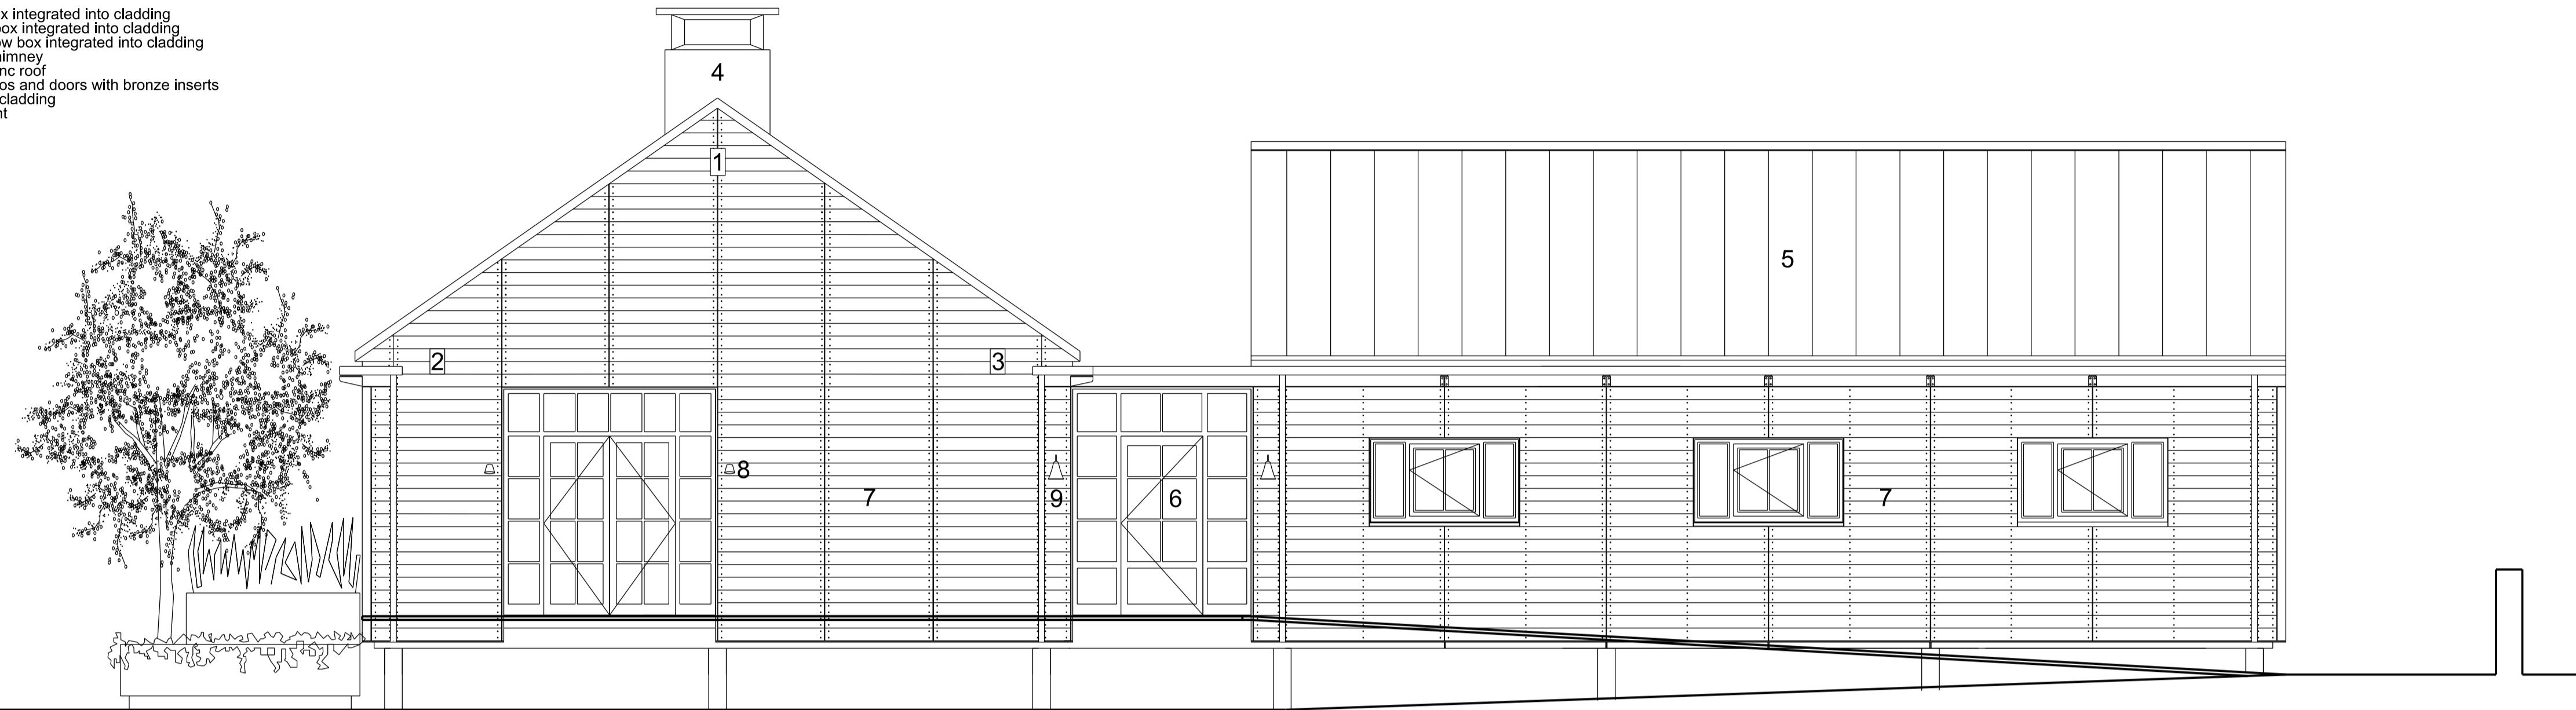

North West Elevation

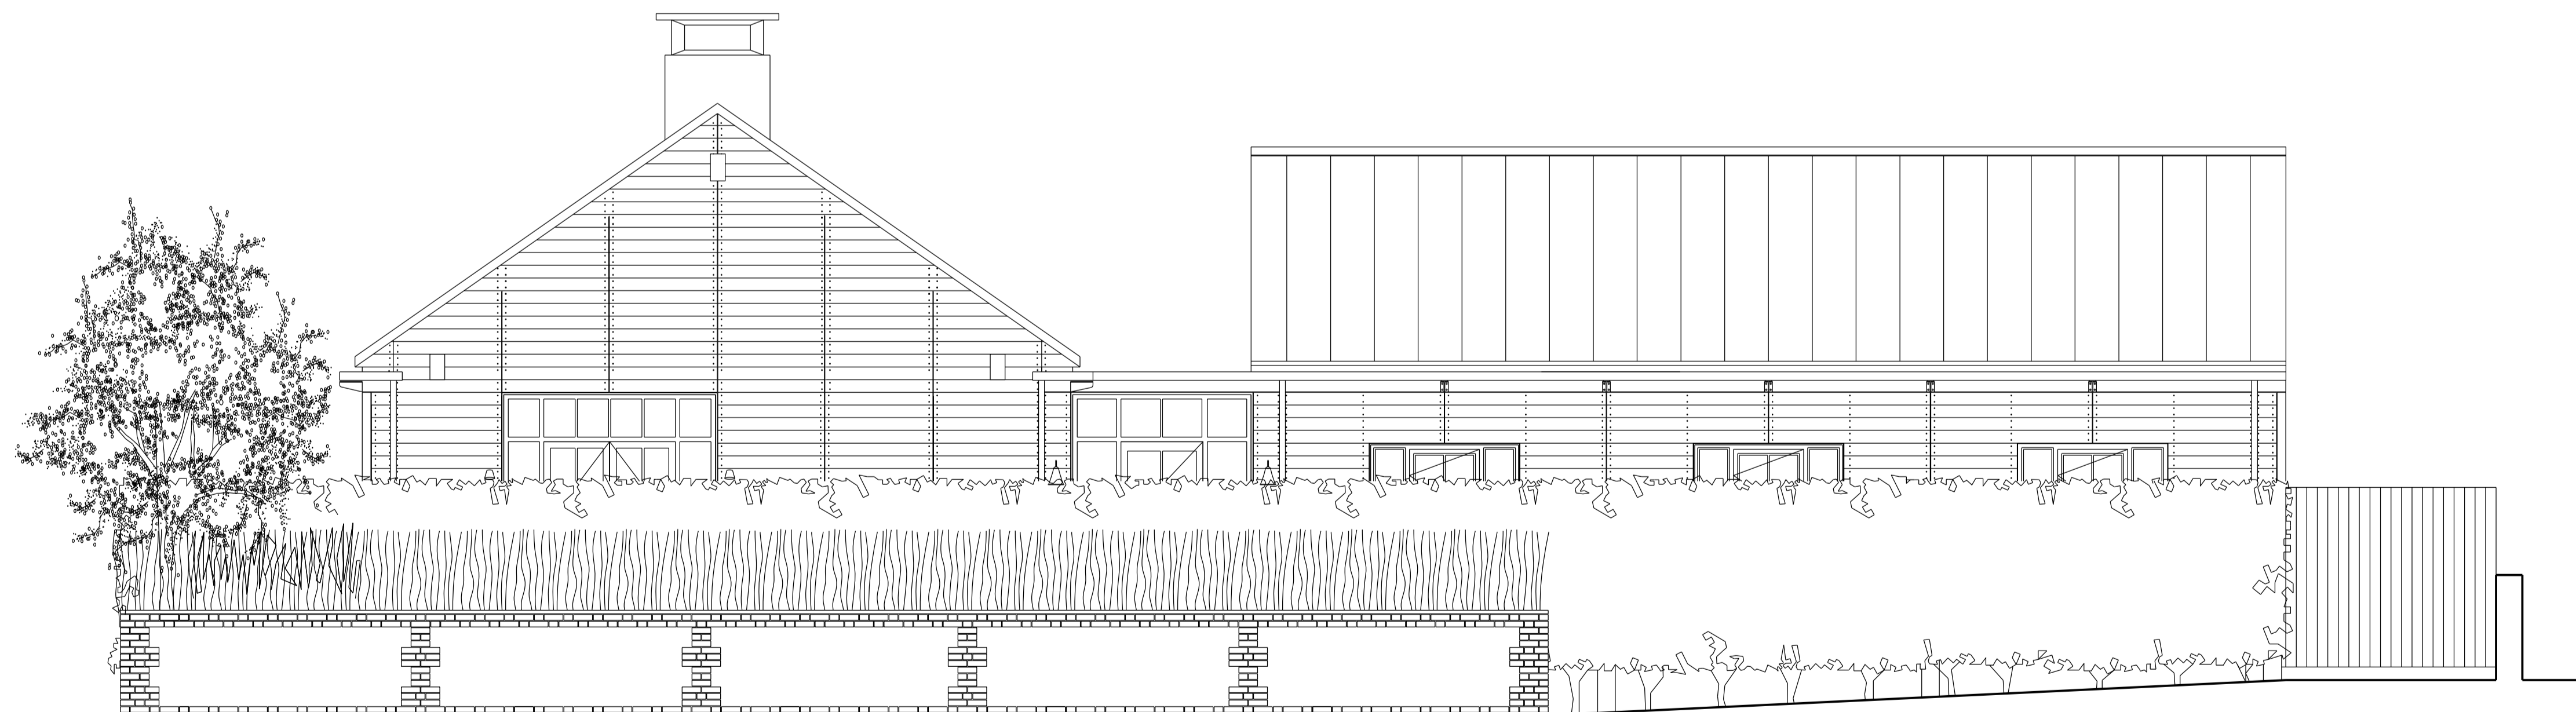

North West Elevation From Garden Cottage

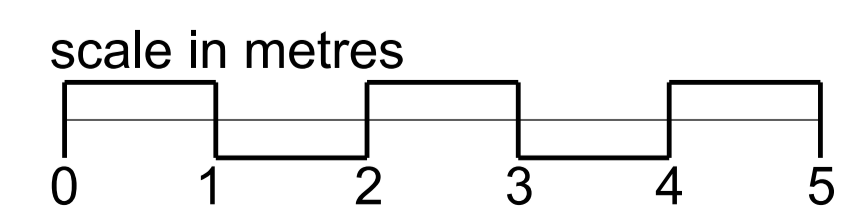

Rev	Date	Amendment	Rev	Date	Amendment	Date	08.12.2023	Scale @ A1	1:50 (100 @ A3)	Checked	Project	Job Ref.	Job no.
						08.12.2023	1:50 (100 @ A3)	Project	The Rider Away	THS	239		
							Status	Planning	North West Elevation Protocol		Dwg. No.	Rev.	
							Project	Thames Wharf Studios	Rainville Road London W6 9HA		128117101	A	
							<p>© 3W Architecture Limited. All rights reserved.          3W Architecture Limited registered in England.          Company no. 3132871 Registered Office The Pine Boars Head East Sussex</p>						
							<p><b>3W</b>          Thames Wharf Studios Rainville Road London W6 9HA Tel: 020 7635 5552 Fax: 020 7635 5525 email: mail@3w.org</p>						