




EXISTING SIDE ELEVATION 1/100.




EXISTING REAR ELEVATION 1/100.




EXISTING SIDE ELEVATION 1/100.

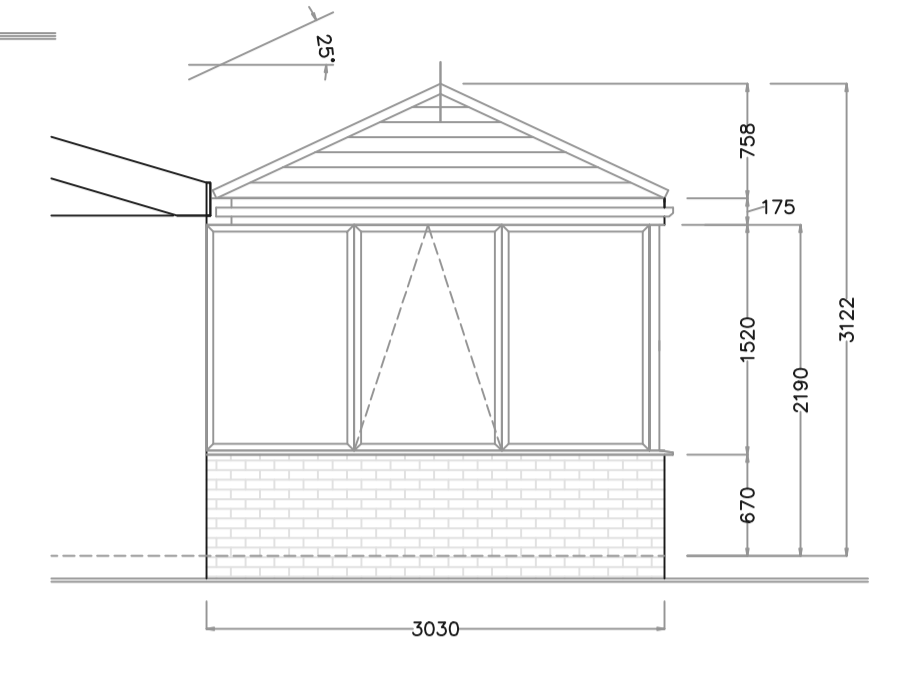

PROPOSED SIDE ELEVATION, 1/50.

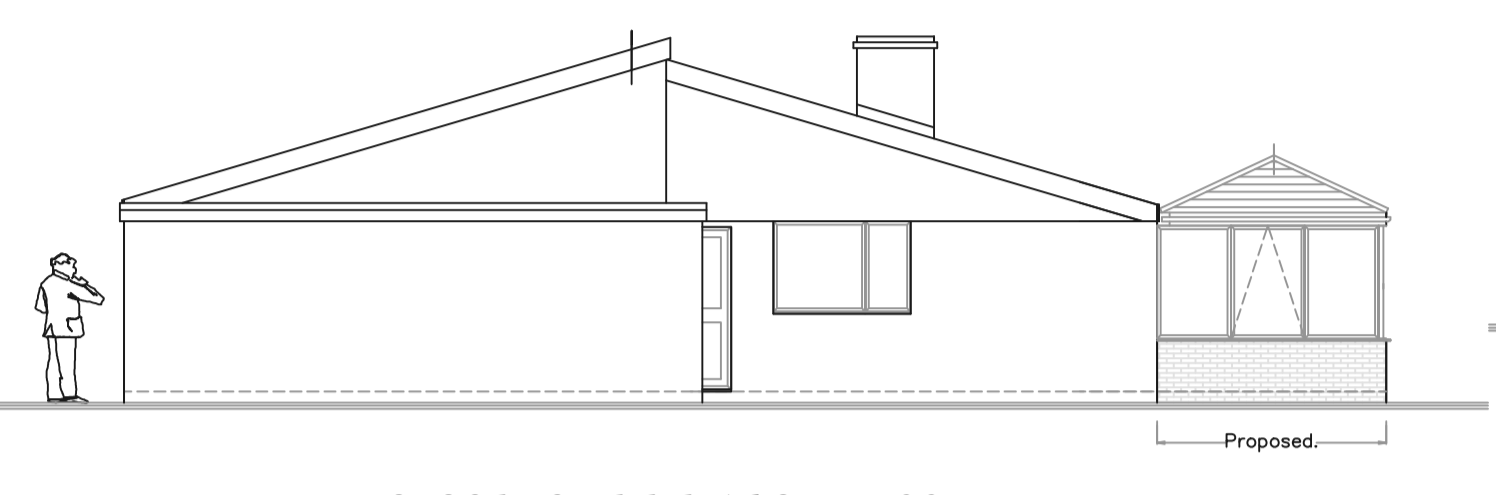


PROPOSED SIDE ELEVATION 1/100.

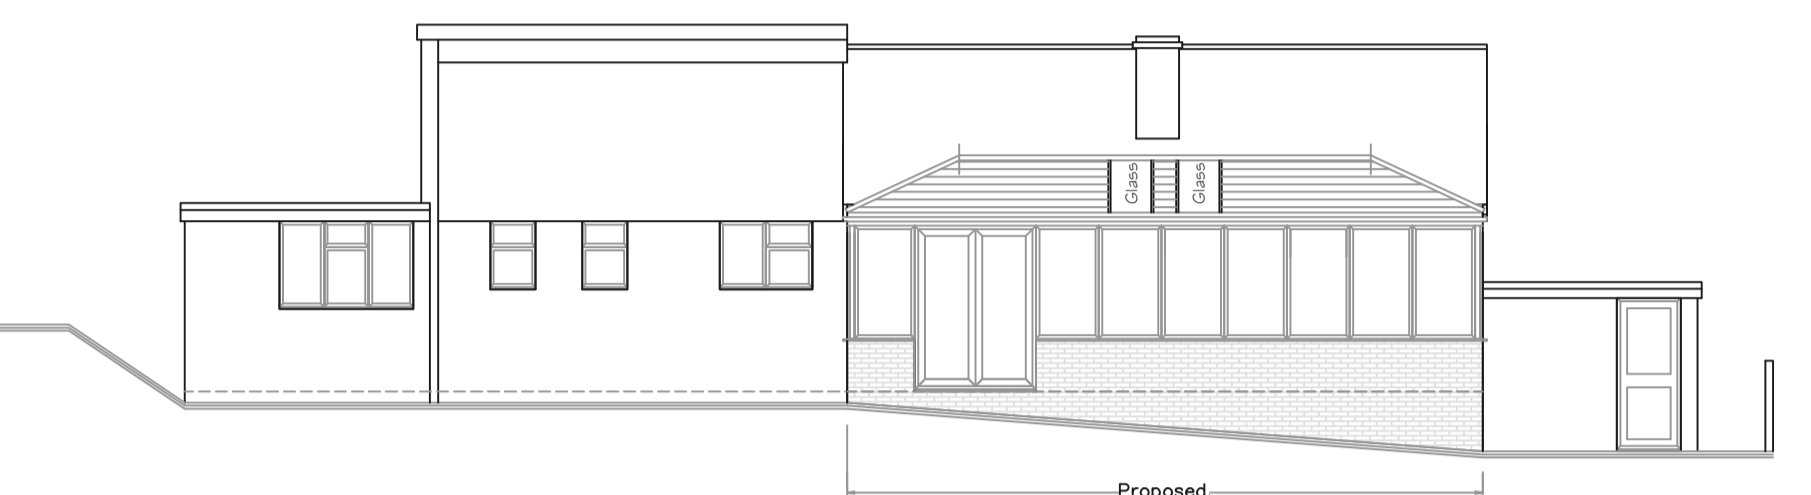



PROPOSED REAR ELEVATION 1/100.




PROPOSED SIDE ELEVATION 1/100.

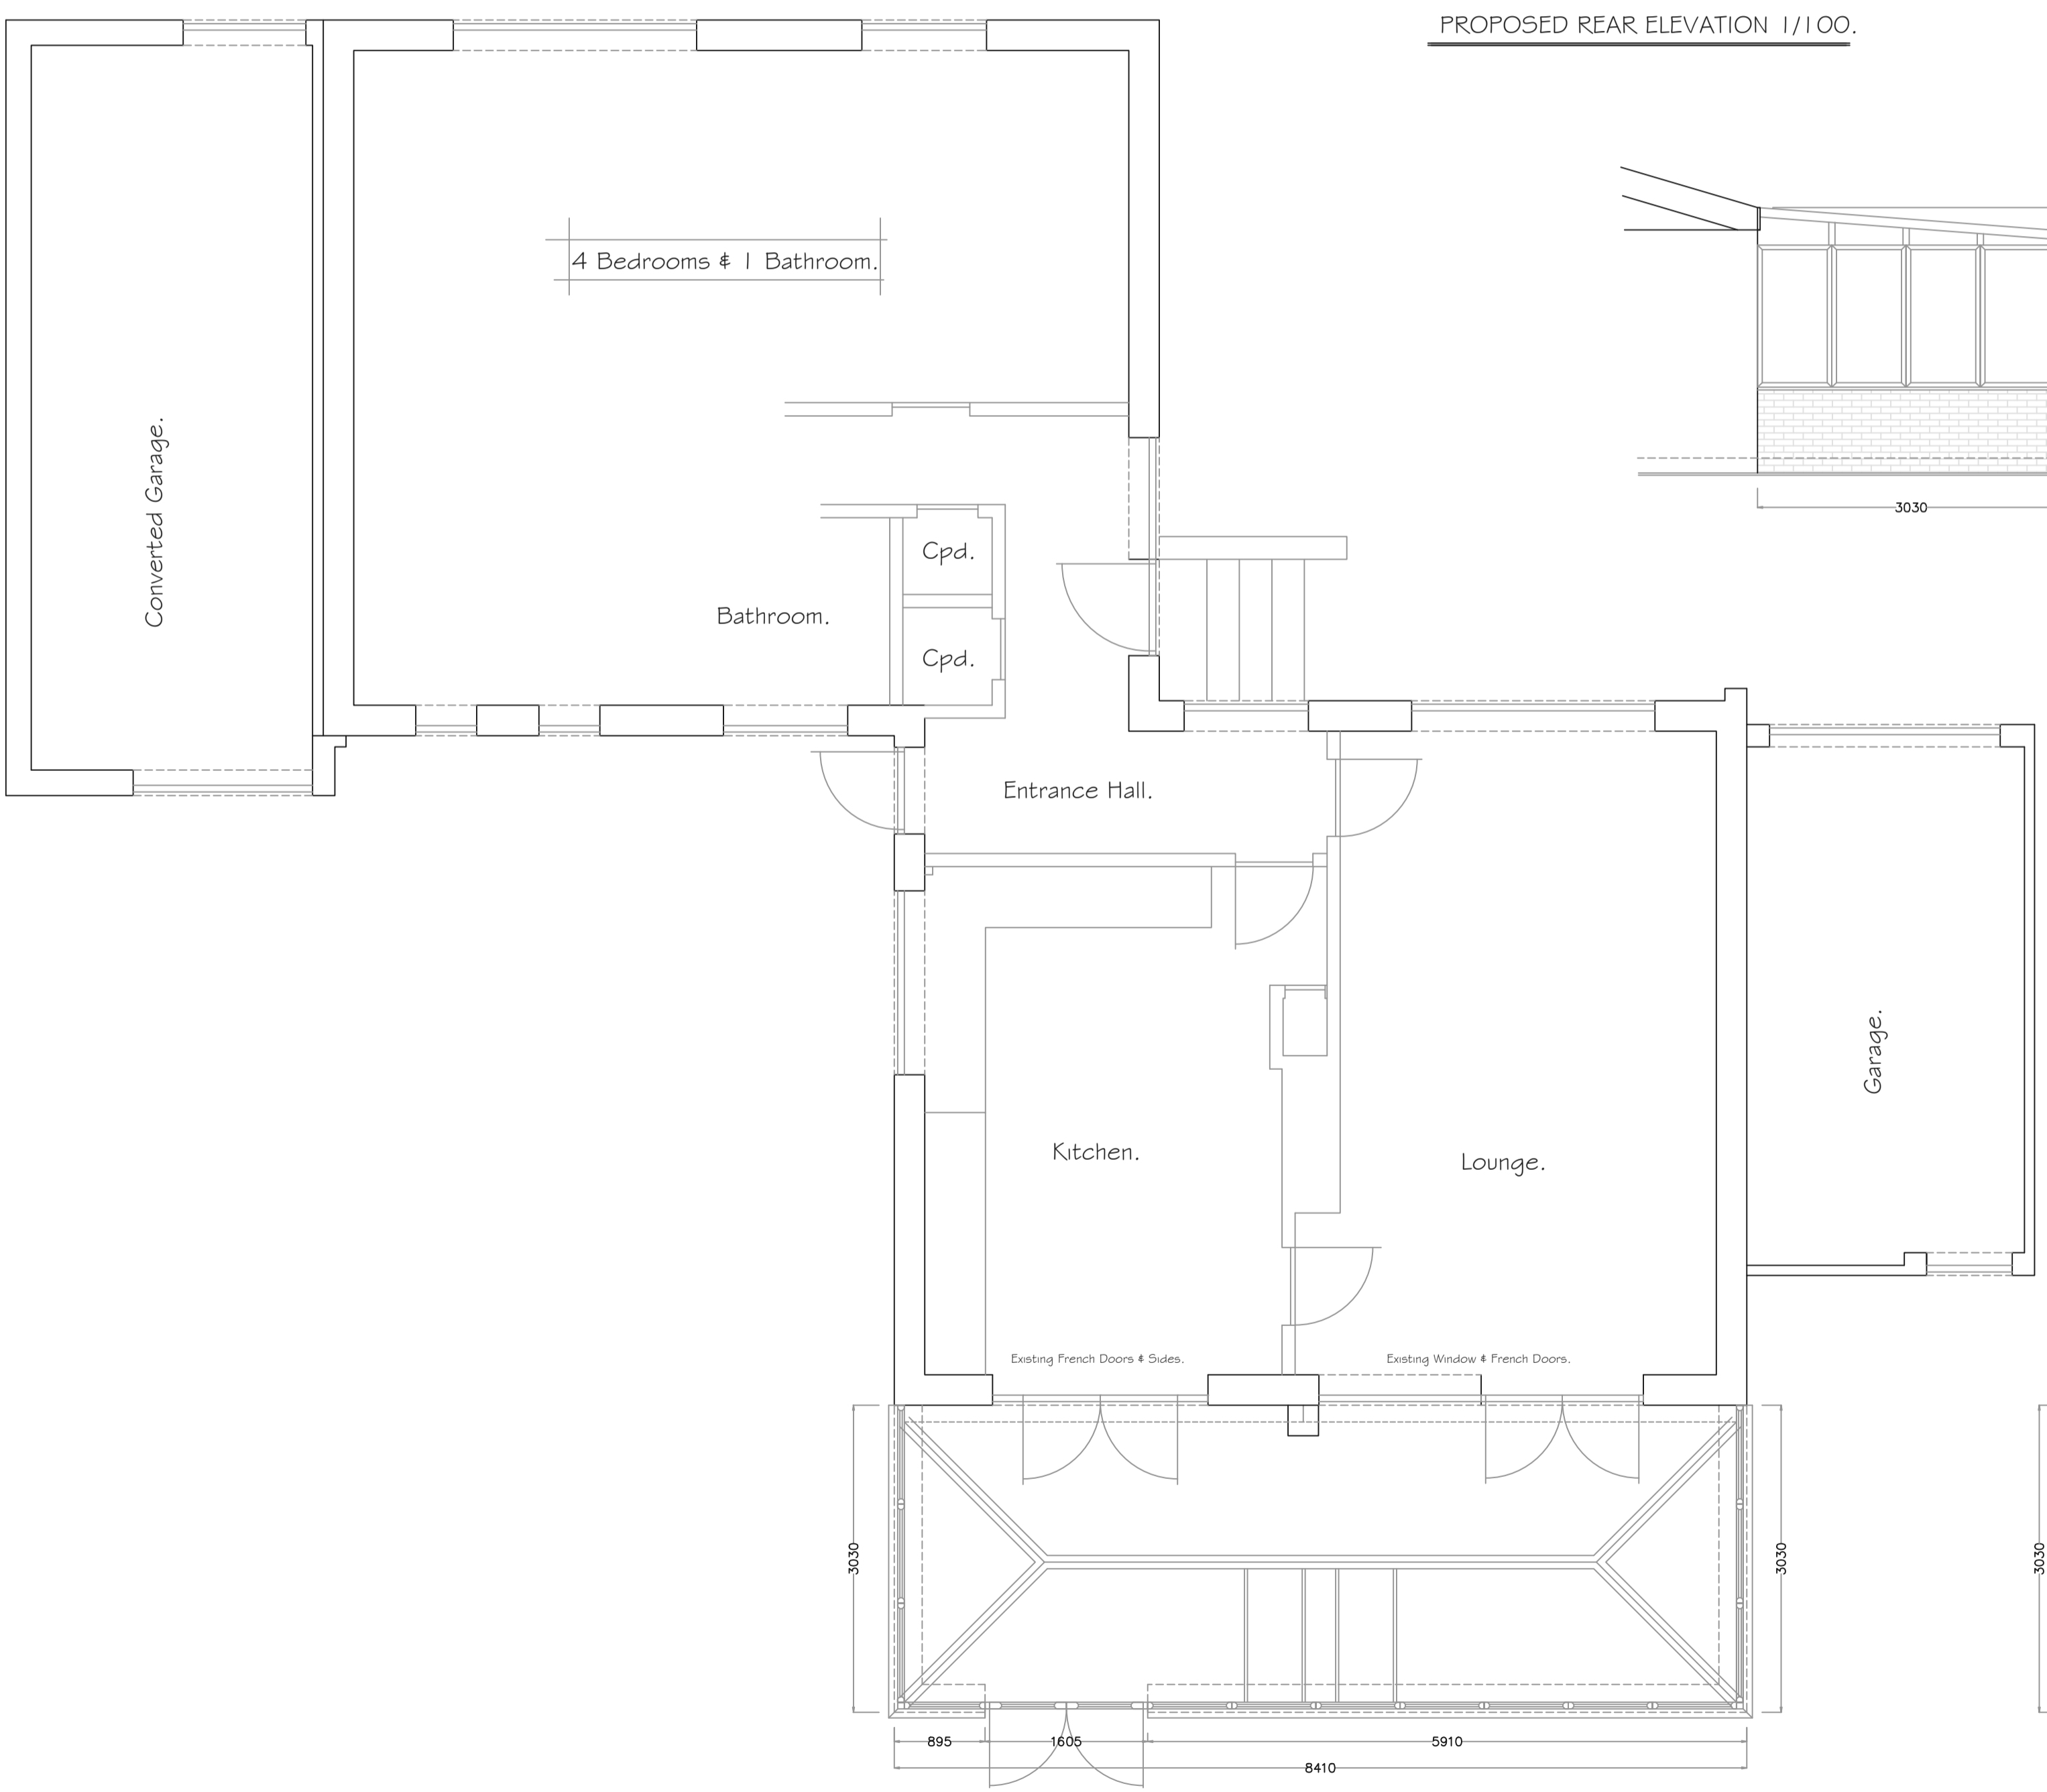



PROPOSED GROUND FLOOR PLAN, 1/50.

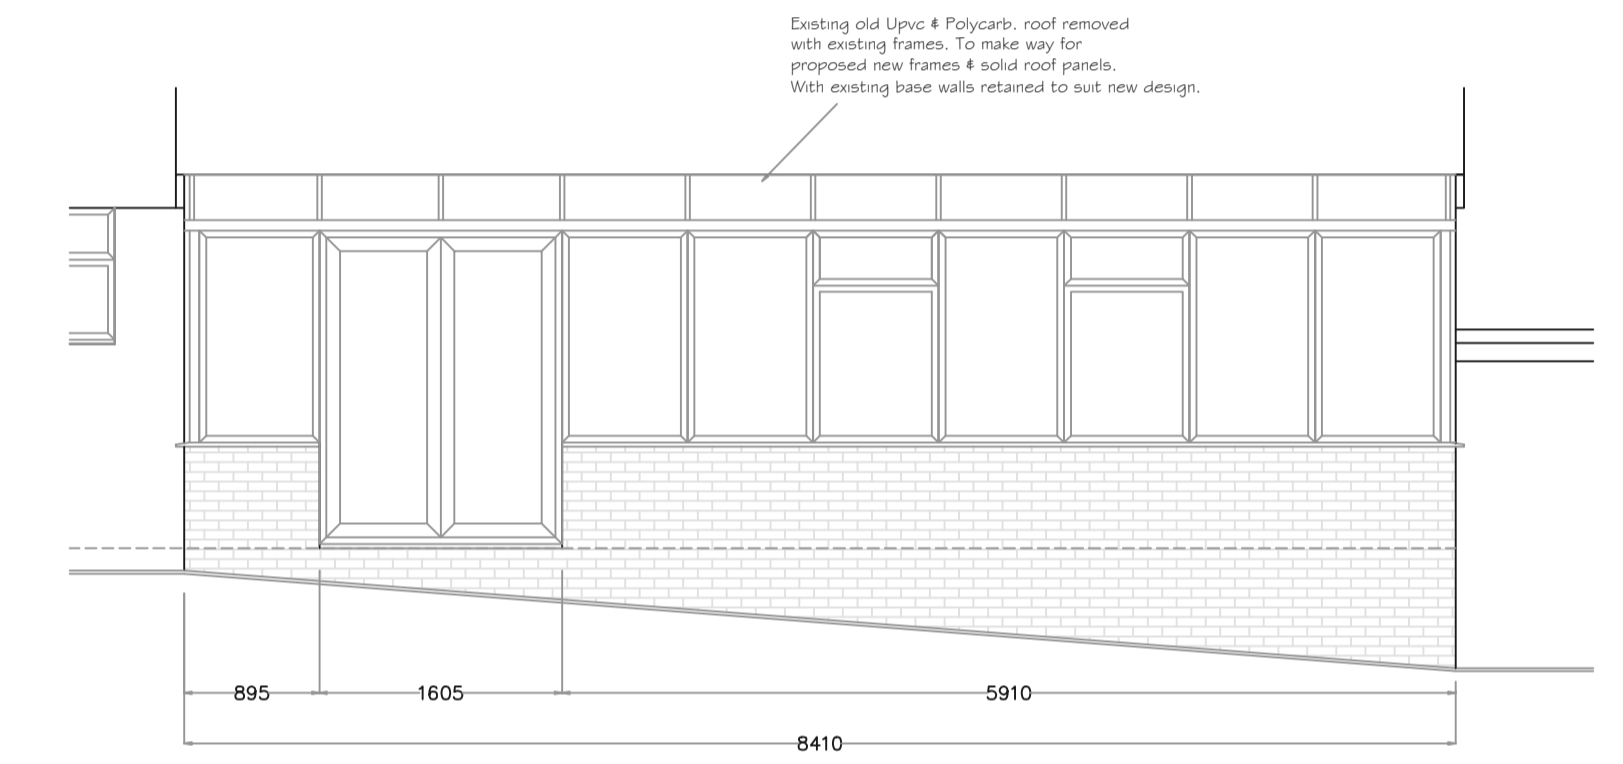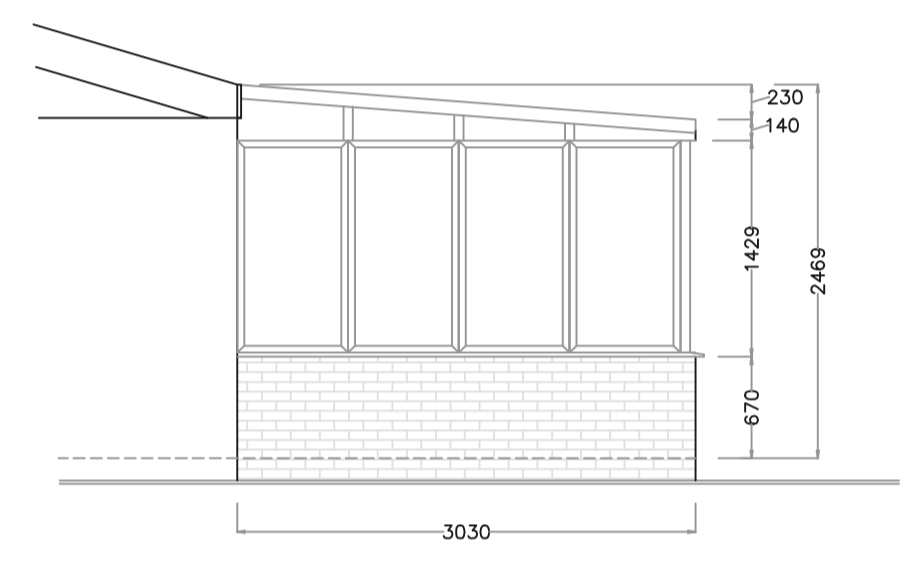

EXISTING CONSERVATORY ELEVATIONS, 1/50.

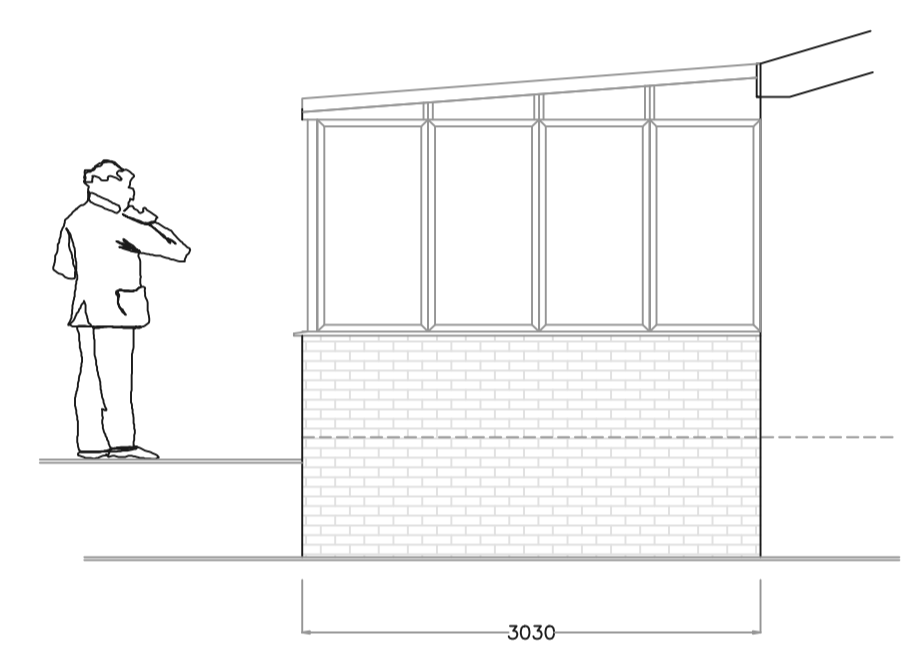


PROPOSED SOLID ROOF CONSERVATORY ELEVATIONS, 1/50.

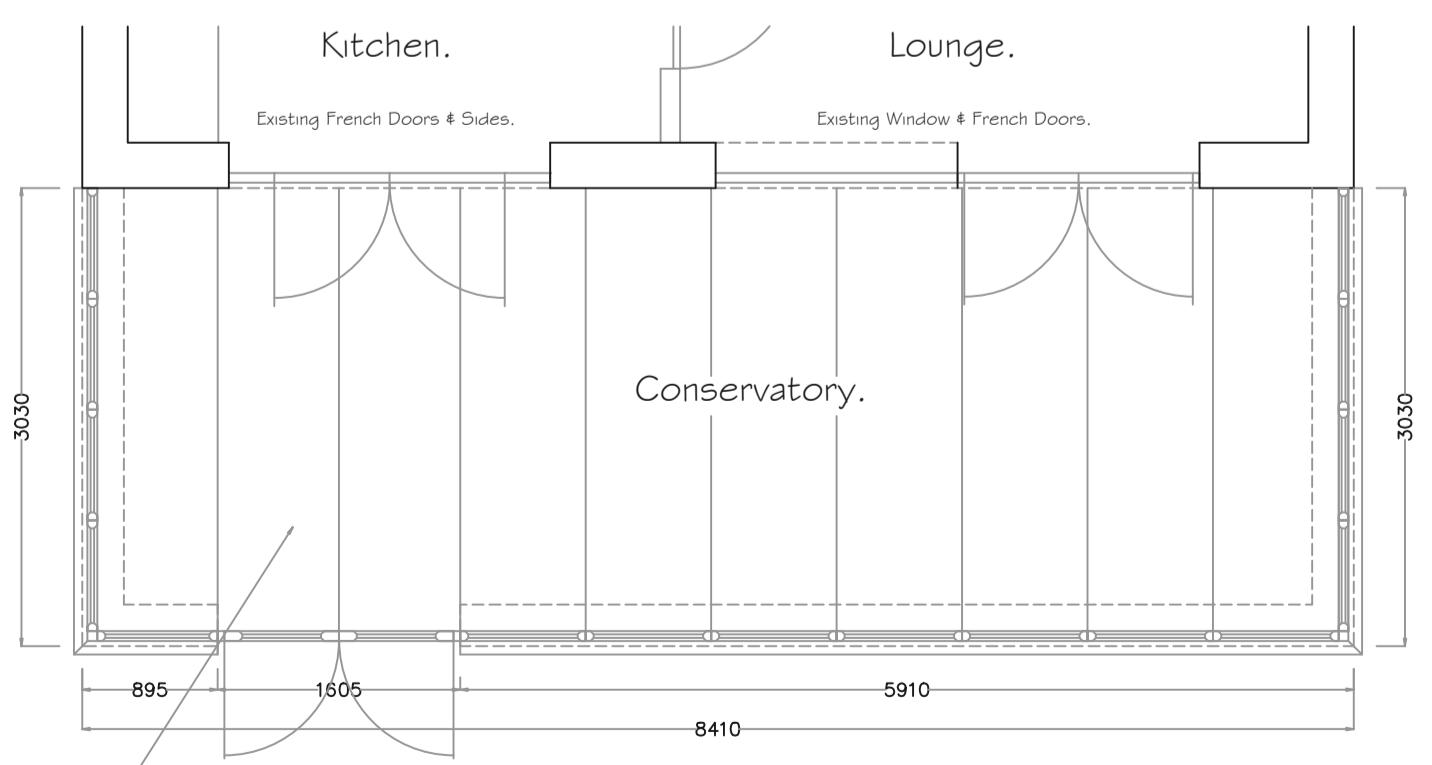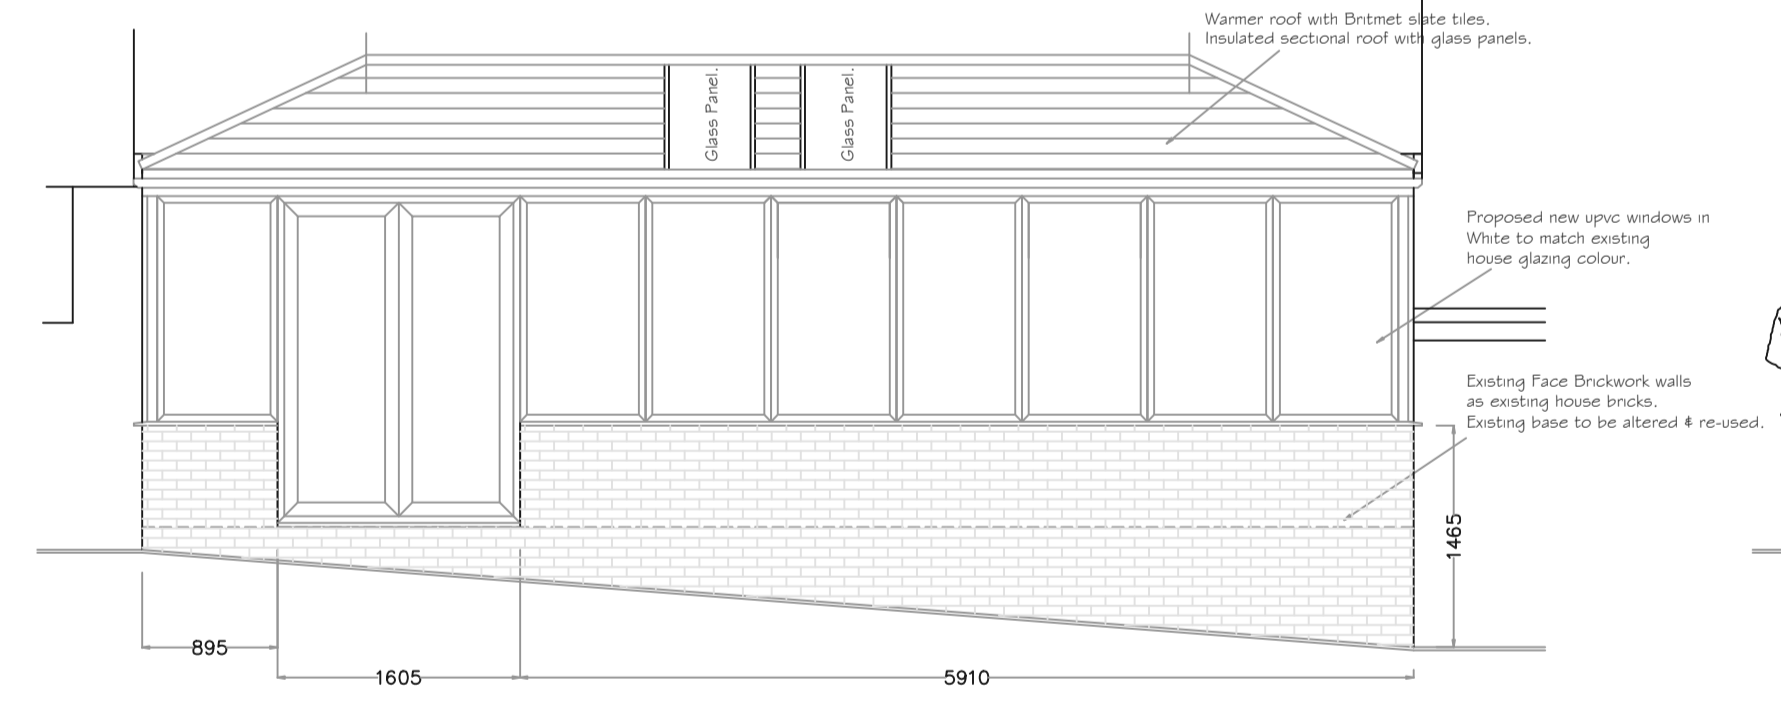

EXISTING CONSERVATORY FLOOR PLAN, 1/50.



9 Foxcote Close, Charlton,
Andover Hampshire.
01 264 333626
WWW: cparchitectural.co.uk

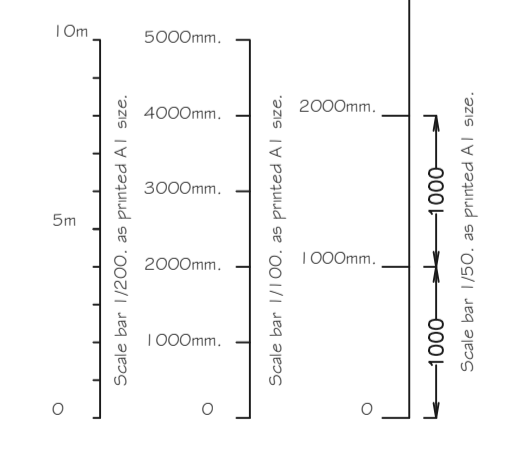

REV.	DATE.	NOTES.	Drawn by.	Colin Peter Dodds.
Drawing Title. Proposed New Conservatory with Solid Roof on existing base walls Plans & Elevations.			Scale As Marked.	Date. 11/01/24.
Job Title. Proposed Solid Roof replacement Conservatory For Mr. & Mrs. Ollerhead, 2 Lambourne Way, Thrxuton, Hants, SP1 1 8NE.			PLANNING NUMBER O2/OLLERHEAD-KJM/24.	BUILDING CONTROL No. Site Block Plan. O2/OLLERHEAD-KJM/24.
			Drawing Number.	O1/OLLERHEAD-KJM/24.