






FRONT ELEVATION

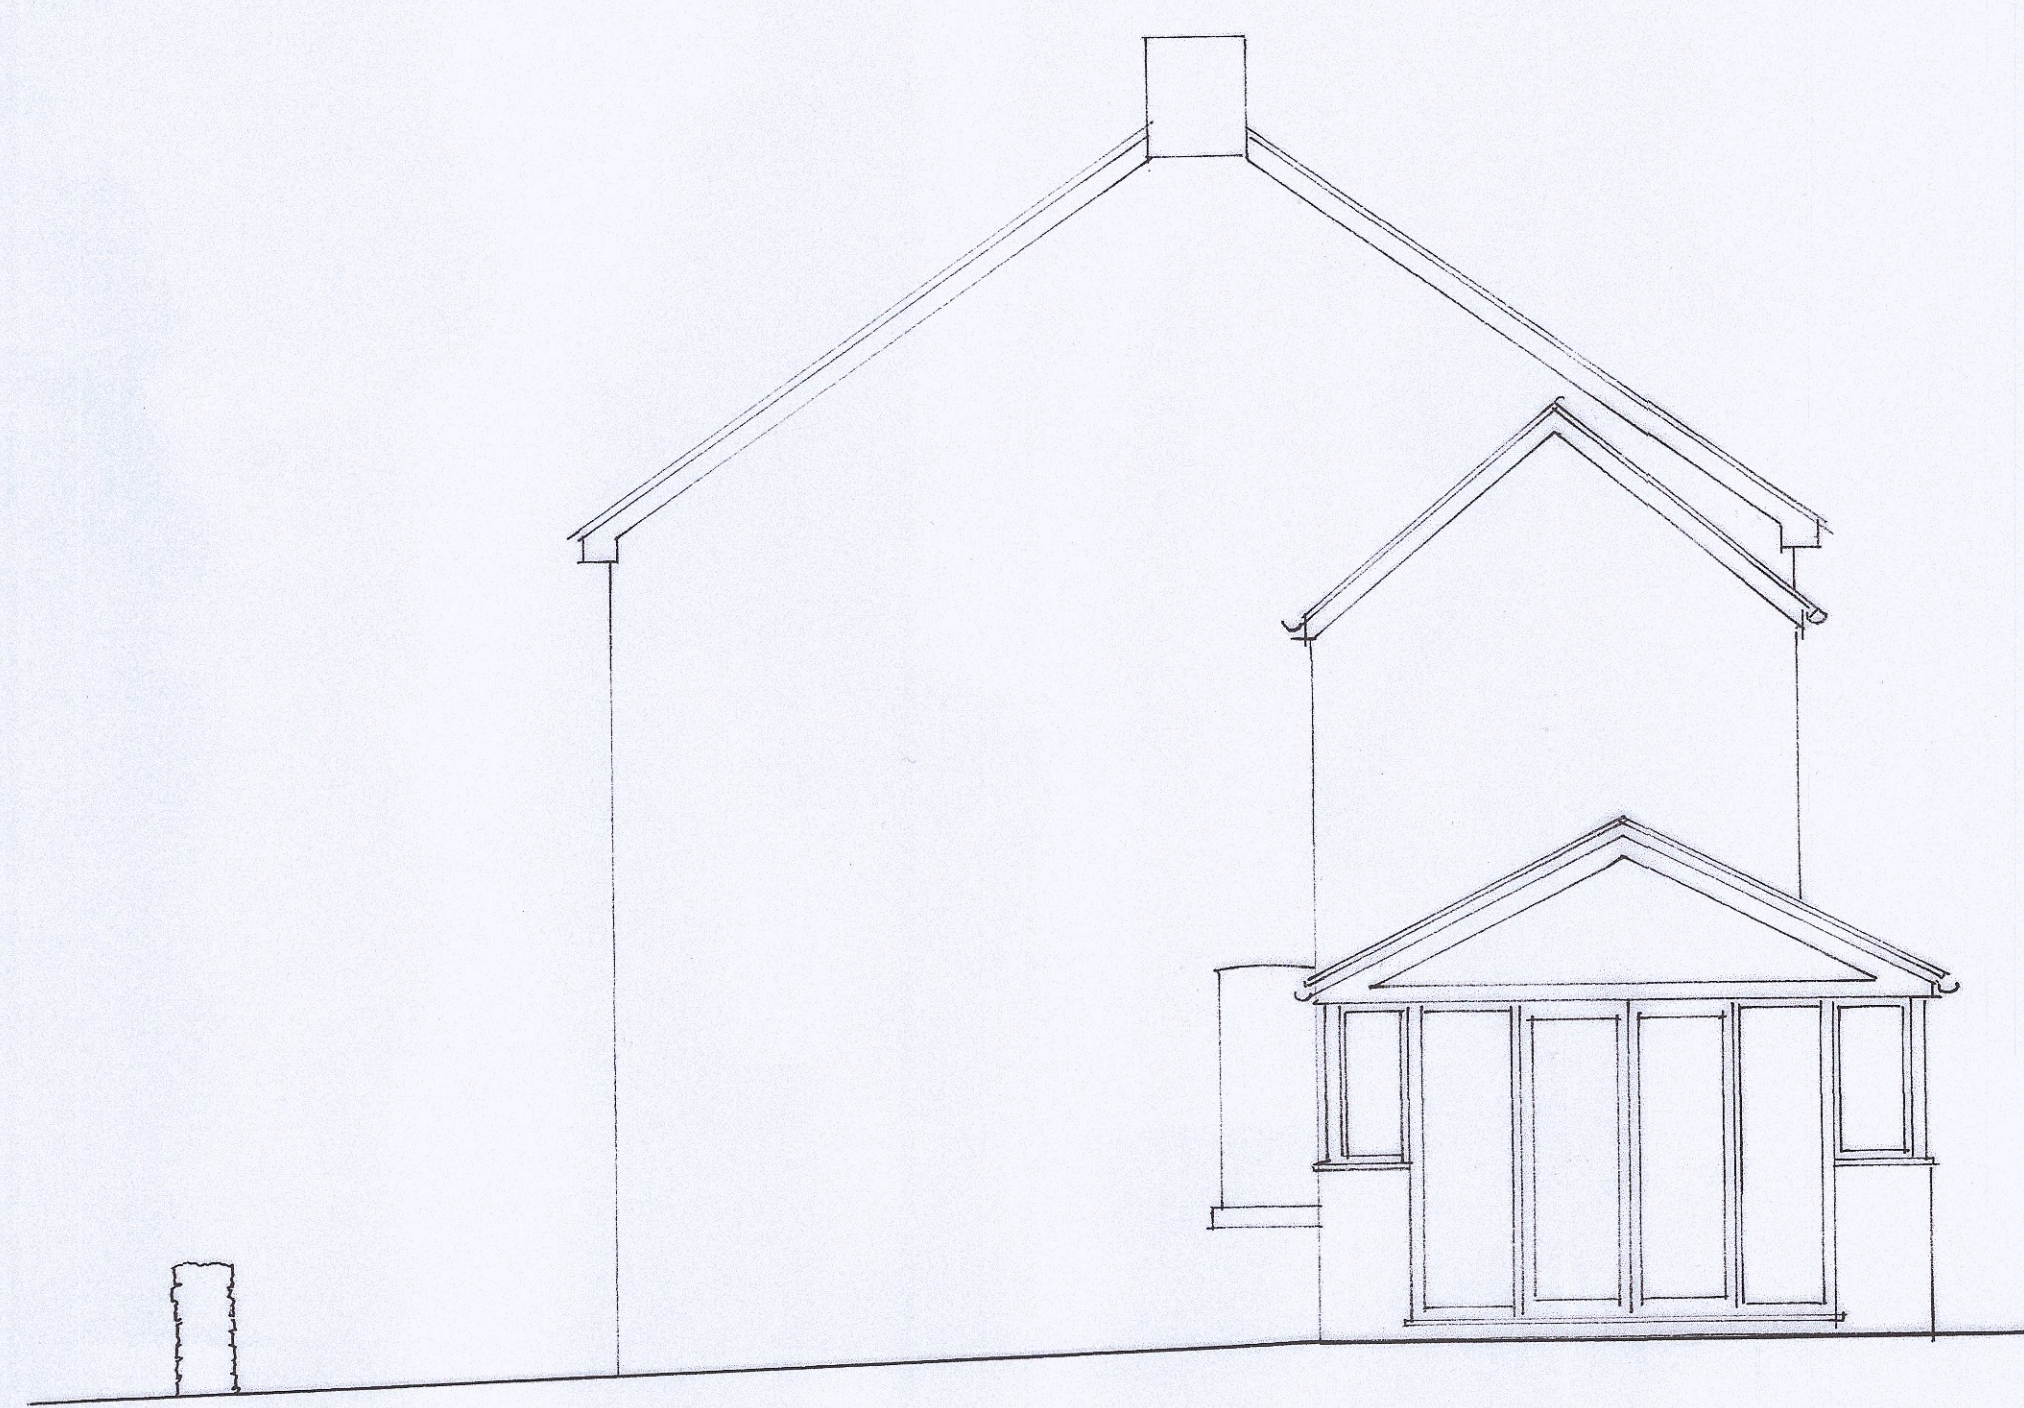


SIDE ELEVATION

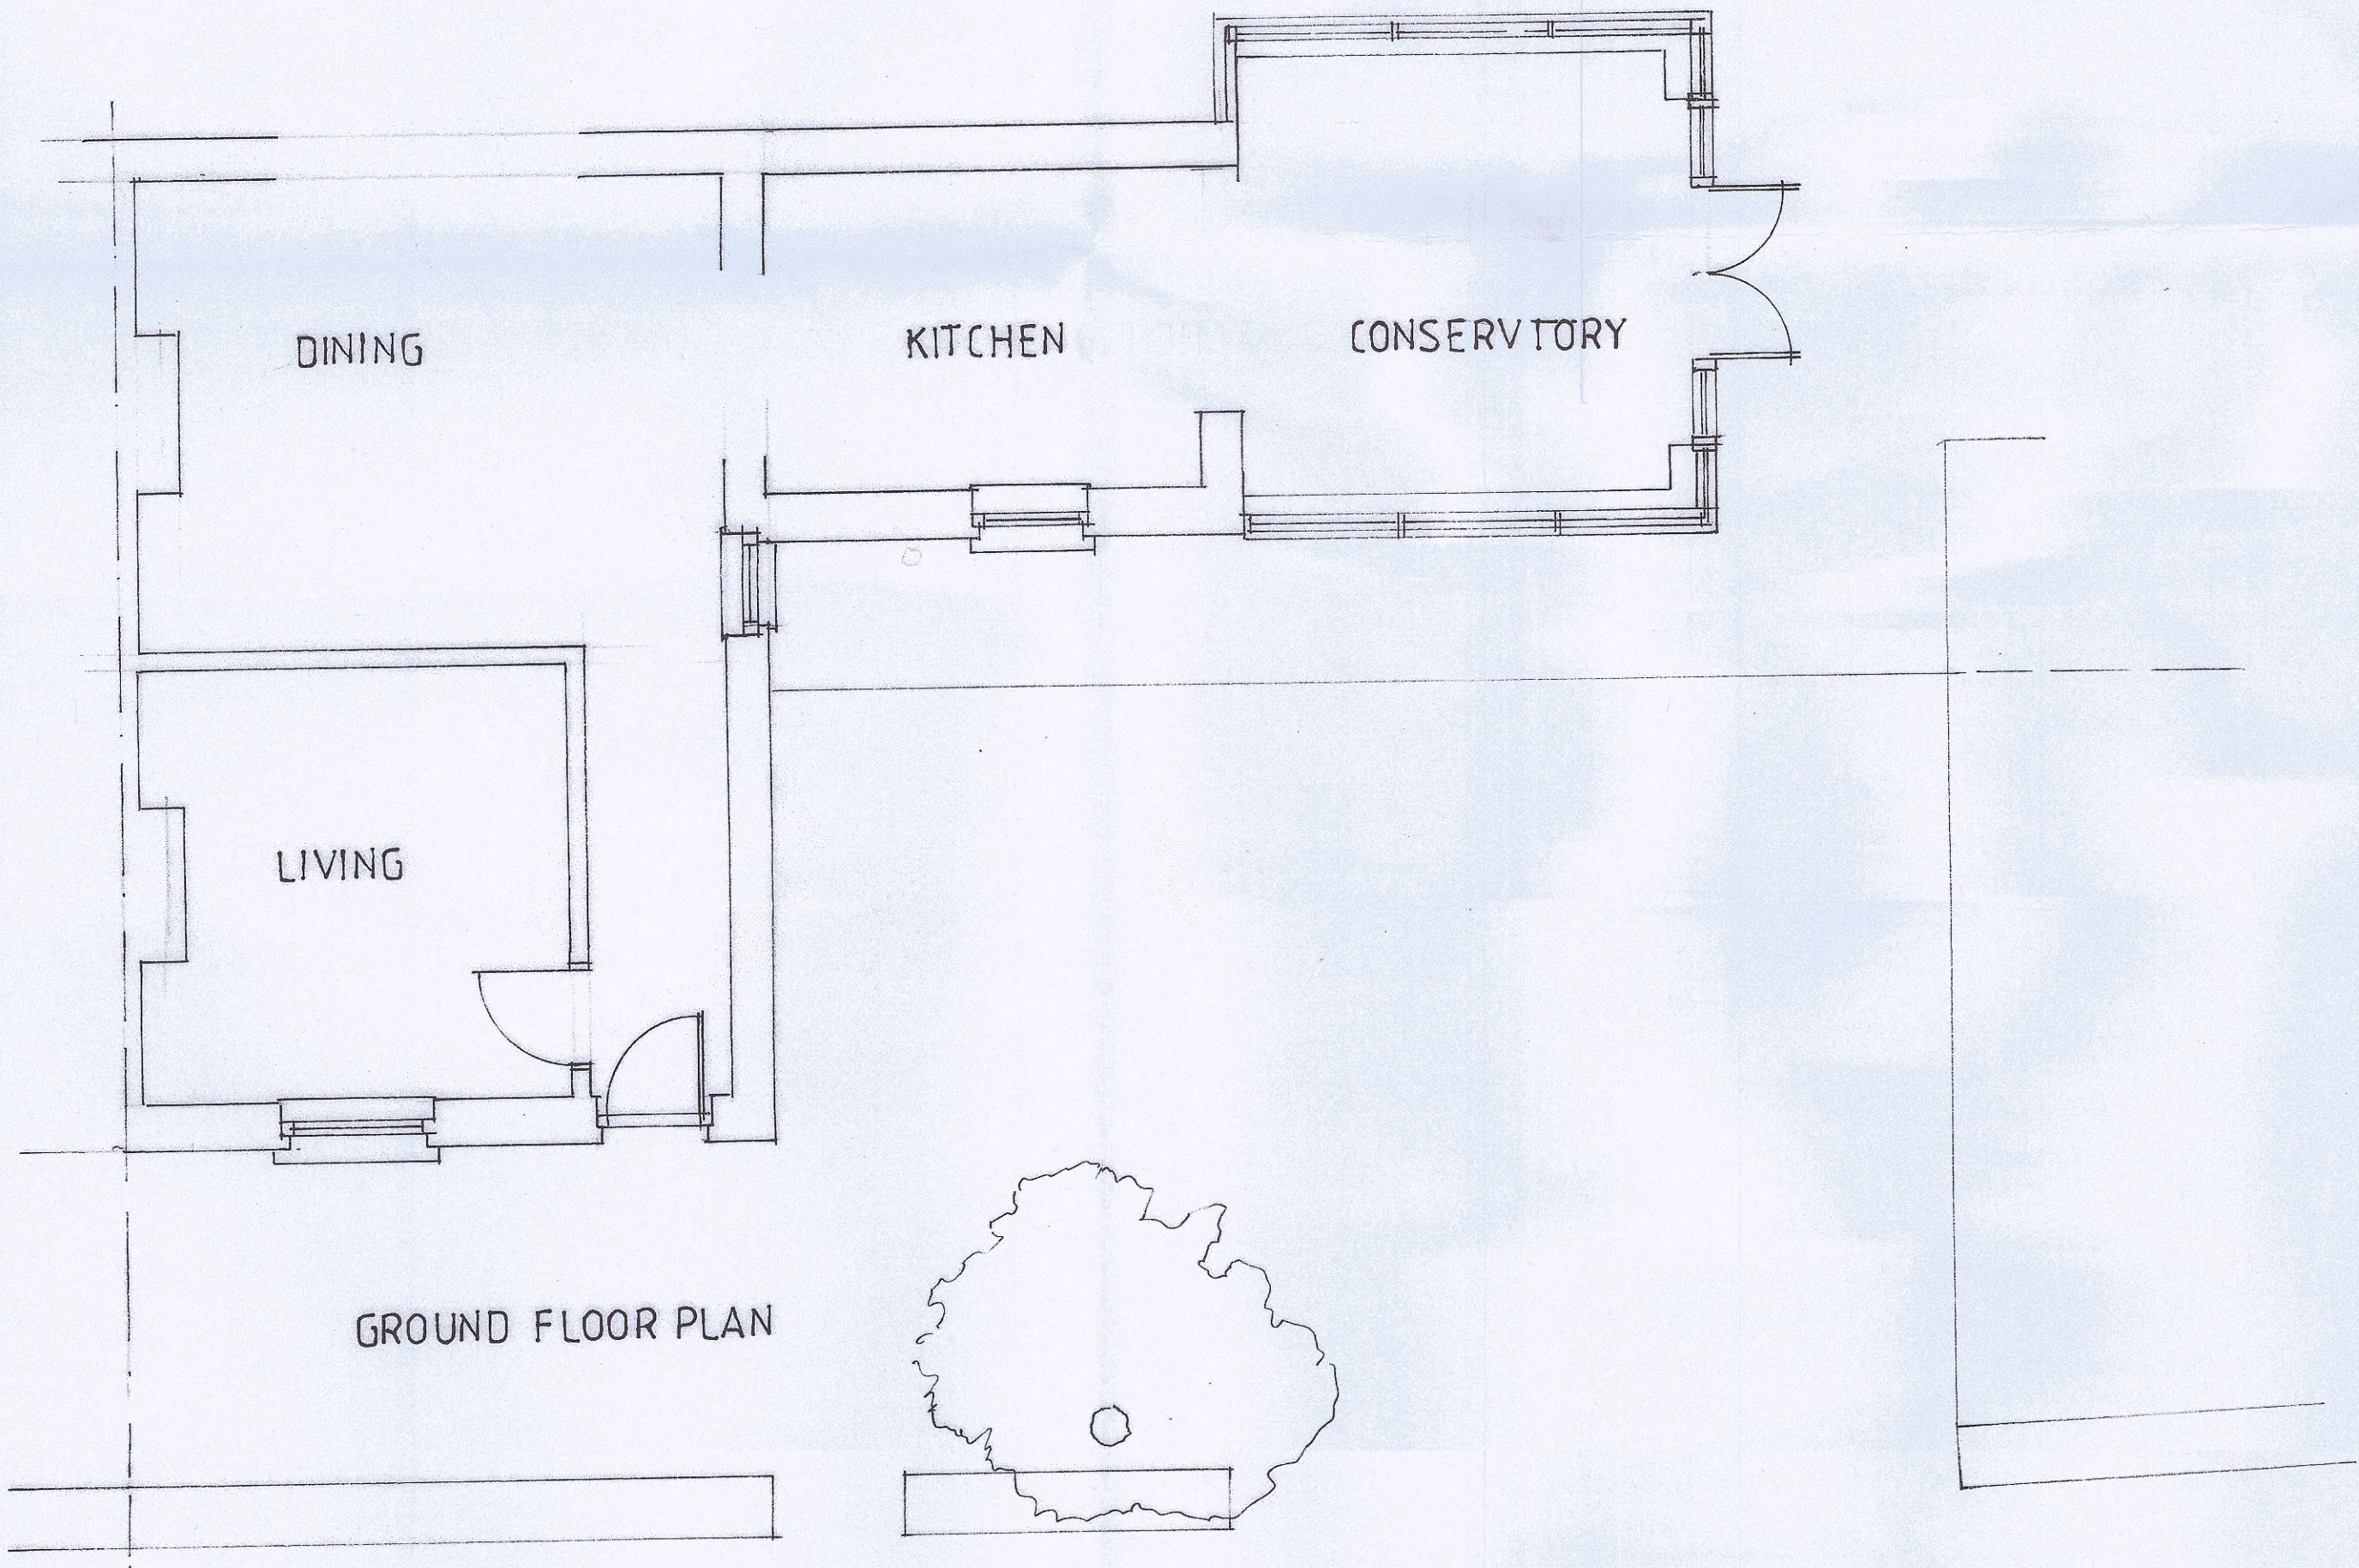

GROUND FLOOR PLAN

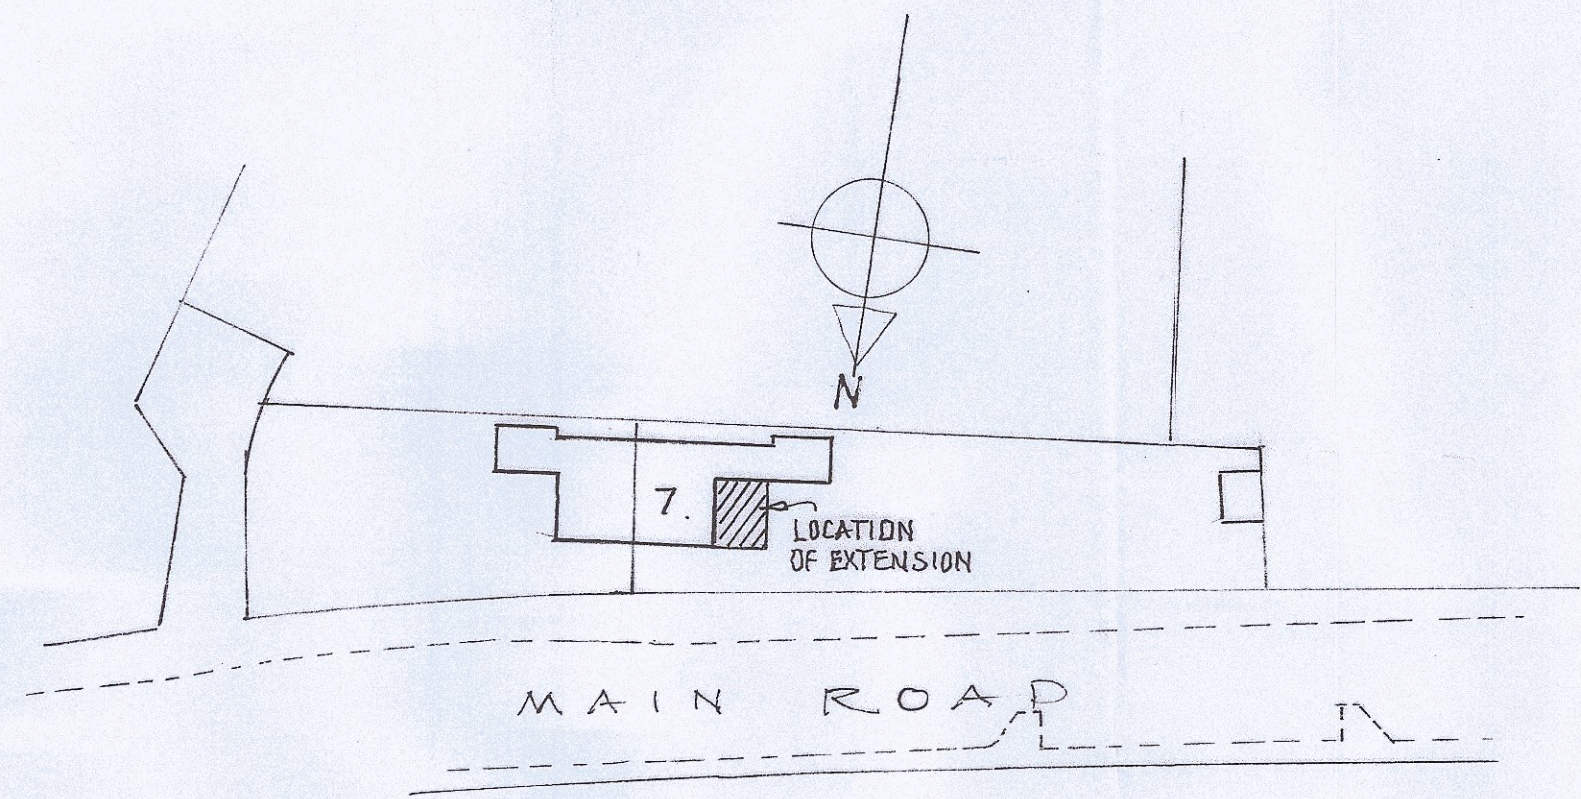

BLOCK PLAN 1:500

 

South Gloucestershire Council
Business Support - 7
10 JAN 2024
Received

NOTES

| CODE | DESCRIPTION | BY | DATE |
|-----------|-------------|----|------|
| REVISIONS | | | |

CLIENT

PROJECT 7 MAIN RD. SHORTSWOOD
SIDE EXTENSION

TITLE EXISTING PLANS AND

ALL DIMENSIONS TO BE CHECKED ON SITE
F. AND C. TO BE NOTIFIED OF SUSPECTED OMISSIONS OR DISCREPANCIES
THIS DRAWING AND ITS CONTENTS ARE COPYRIGHT OF F. AND C.

FARRELL & COMPANY

10 PULTENEY GARDENS BATH BA2 4HG
TEL : 01225 334888 FAX : 01225 335666

| | | |
|-------------------|-------|-------------|
| SCALE 1:50 | QA1 | DRAWING No. |
| DATE | DR 23 | 2023-1 |
| DRAWN BY | WJF | |
| JOB REF: | | |
| CLIENT'S APPROVAL | | |
| DATE | | REVISION |