



FRONT ELEVATION



SIDE ELEVATION

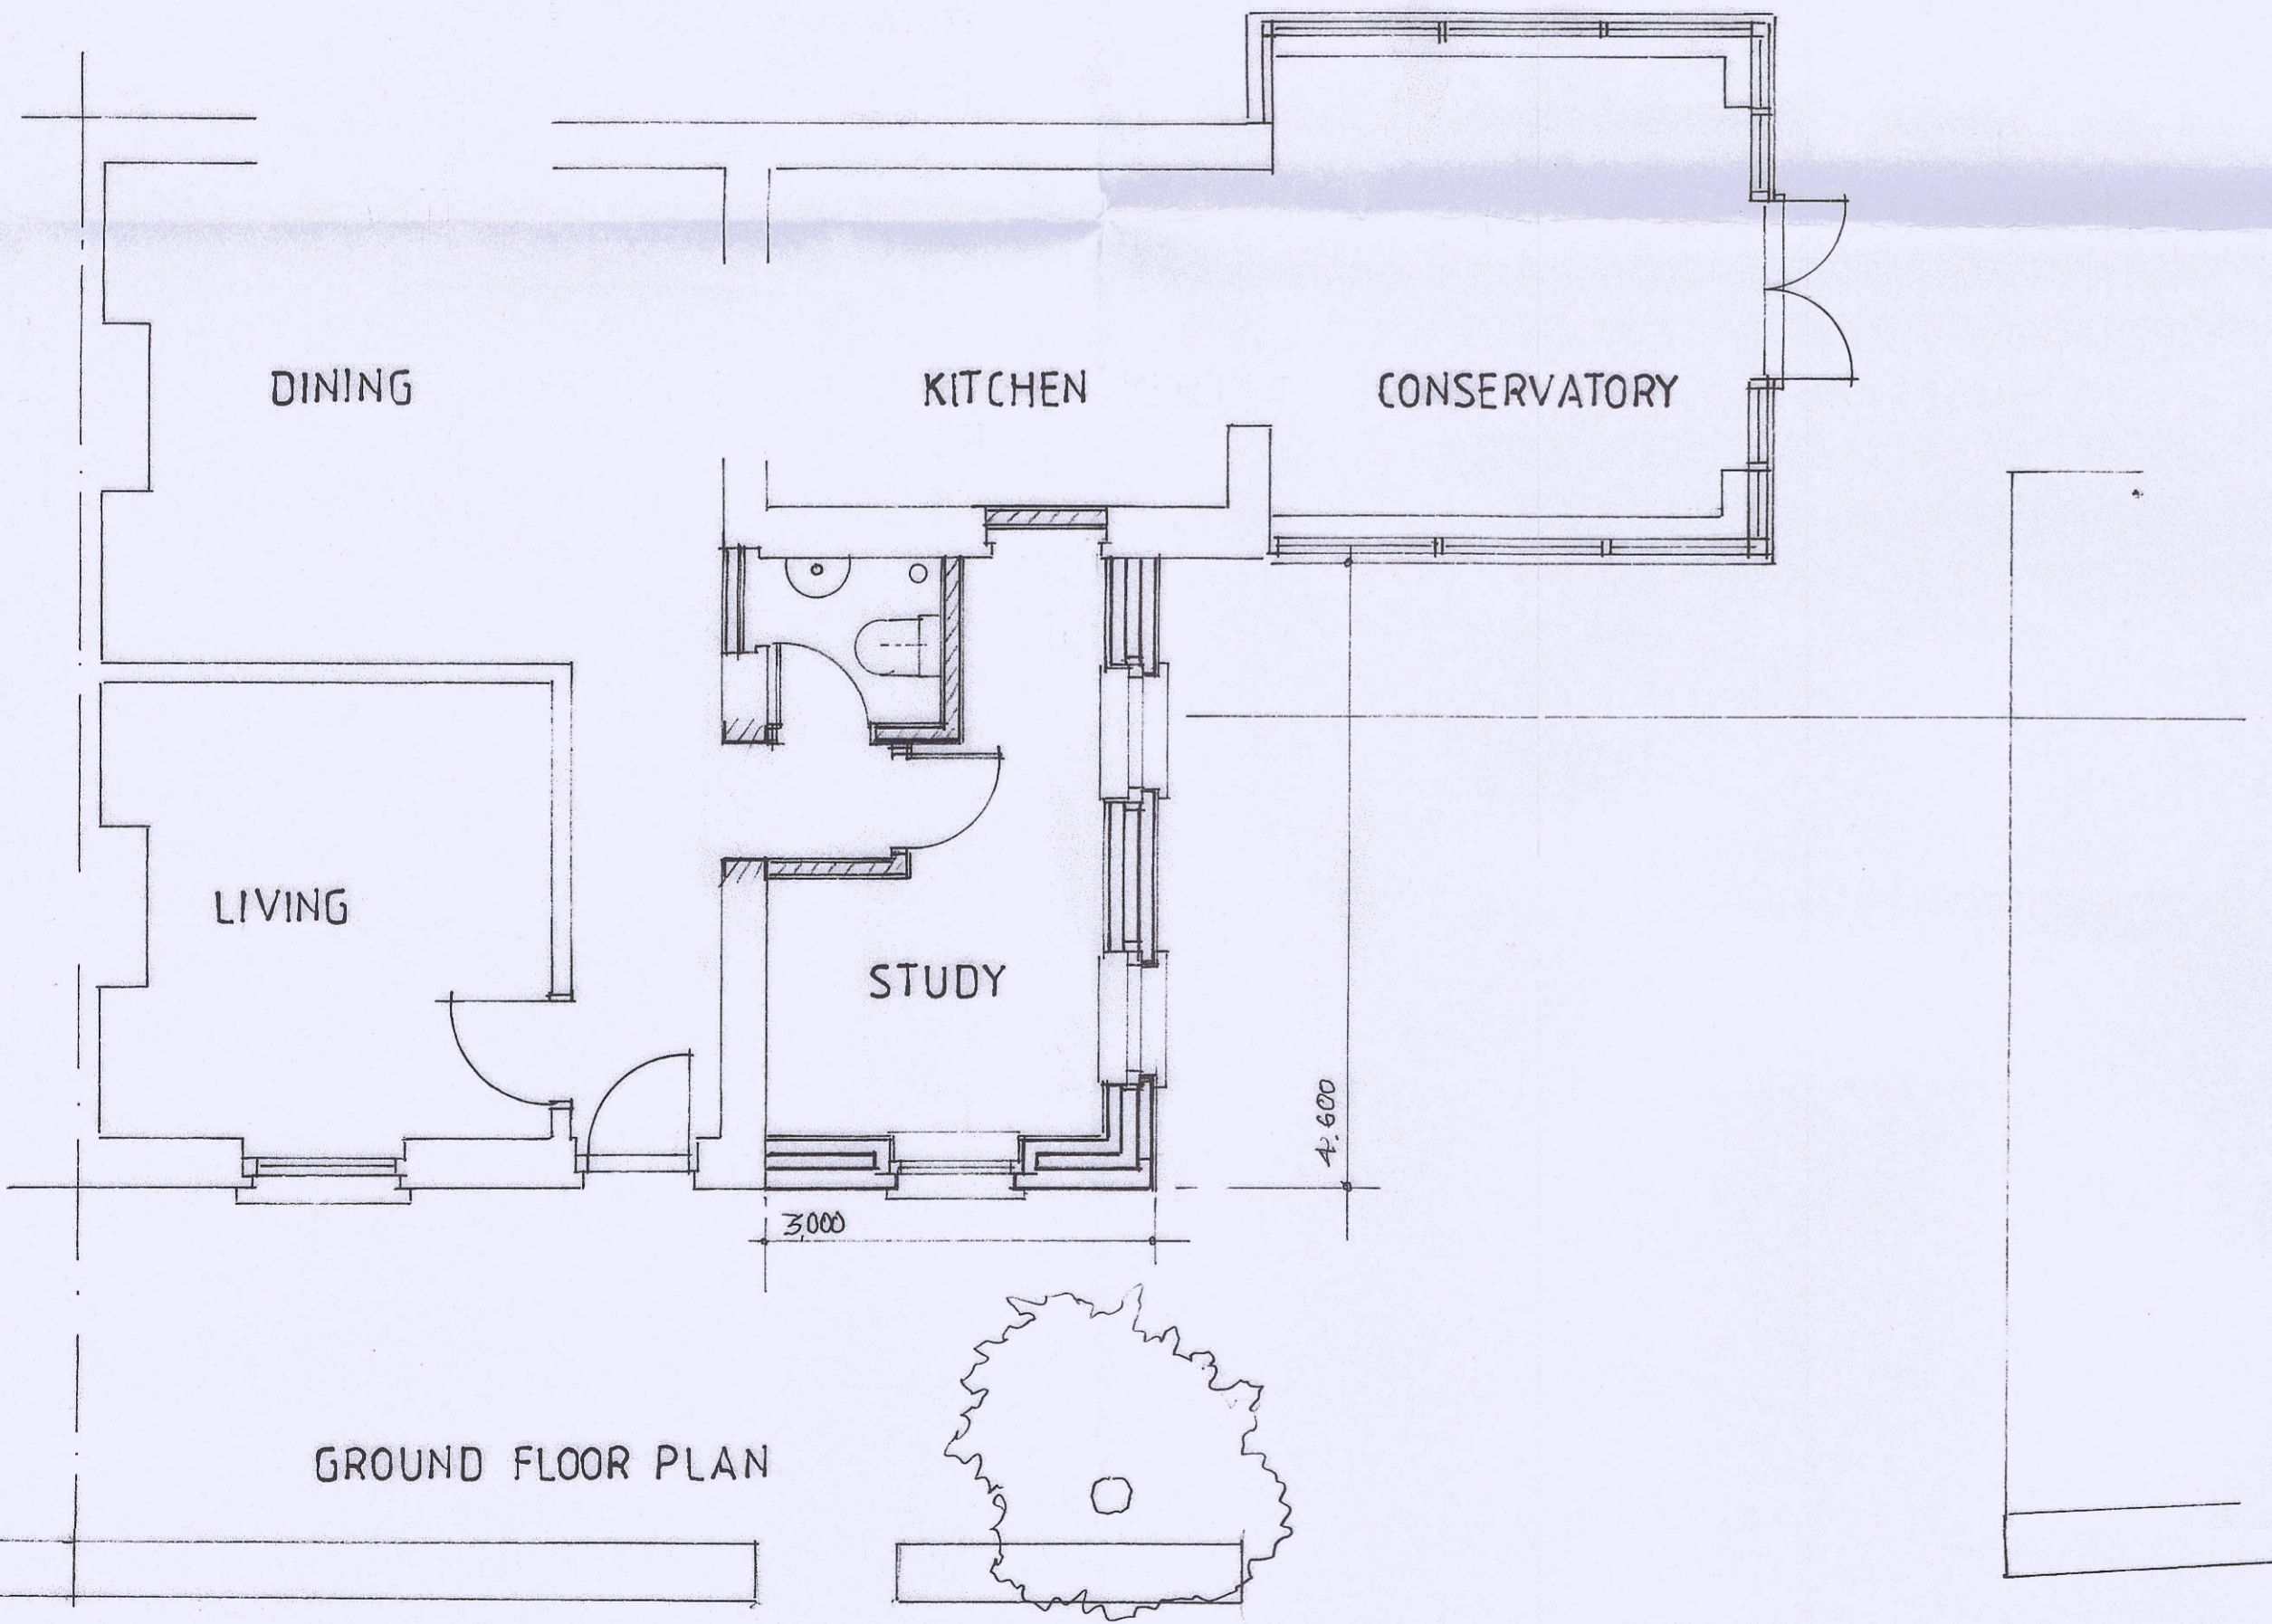

GROUND FLOOR PLAN

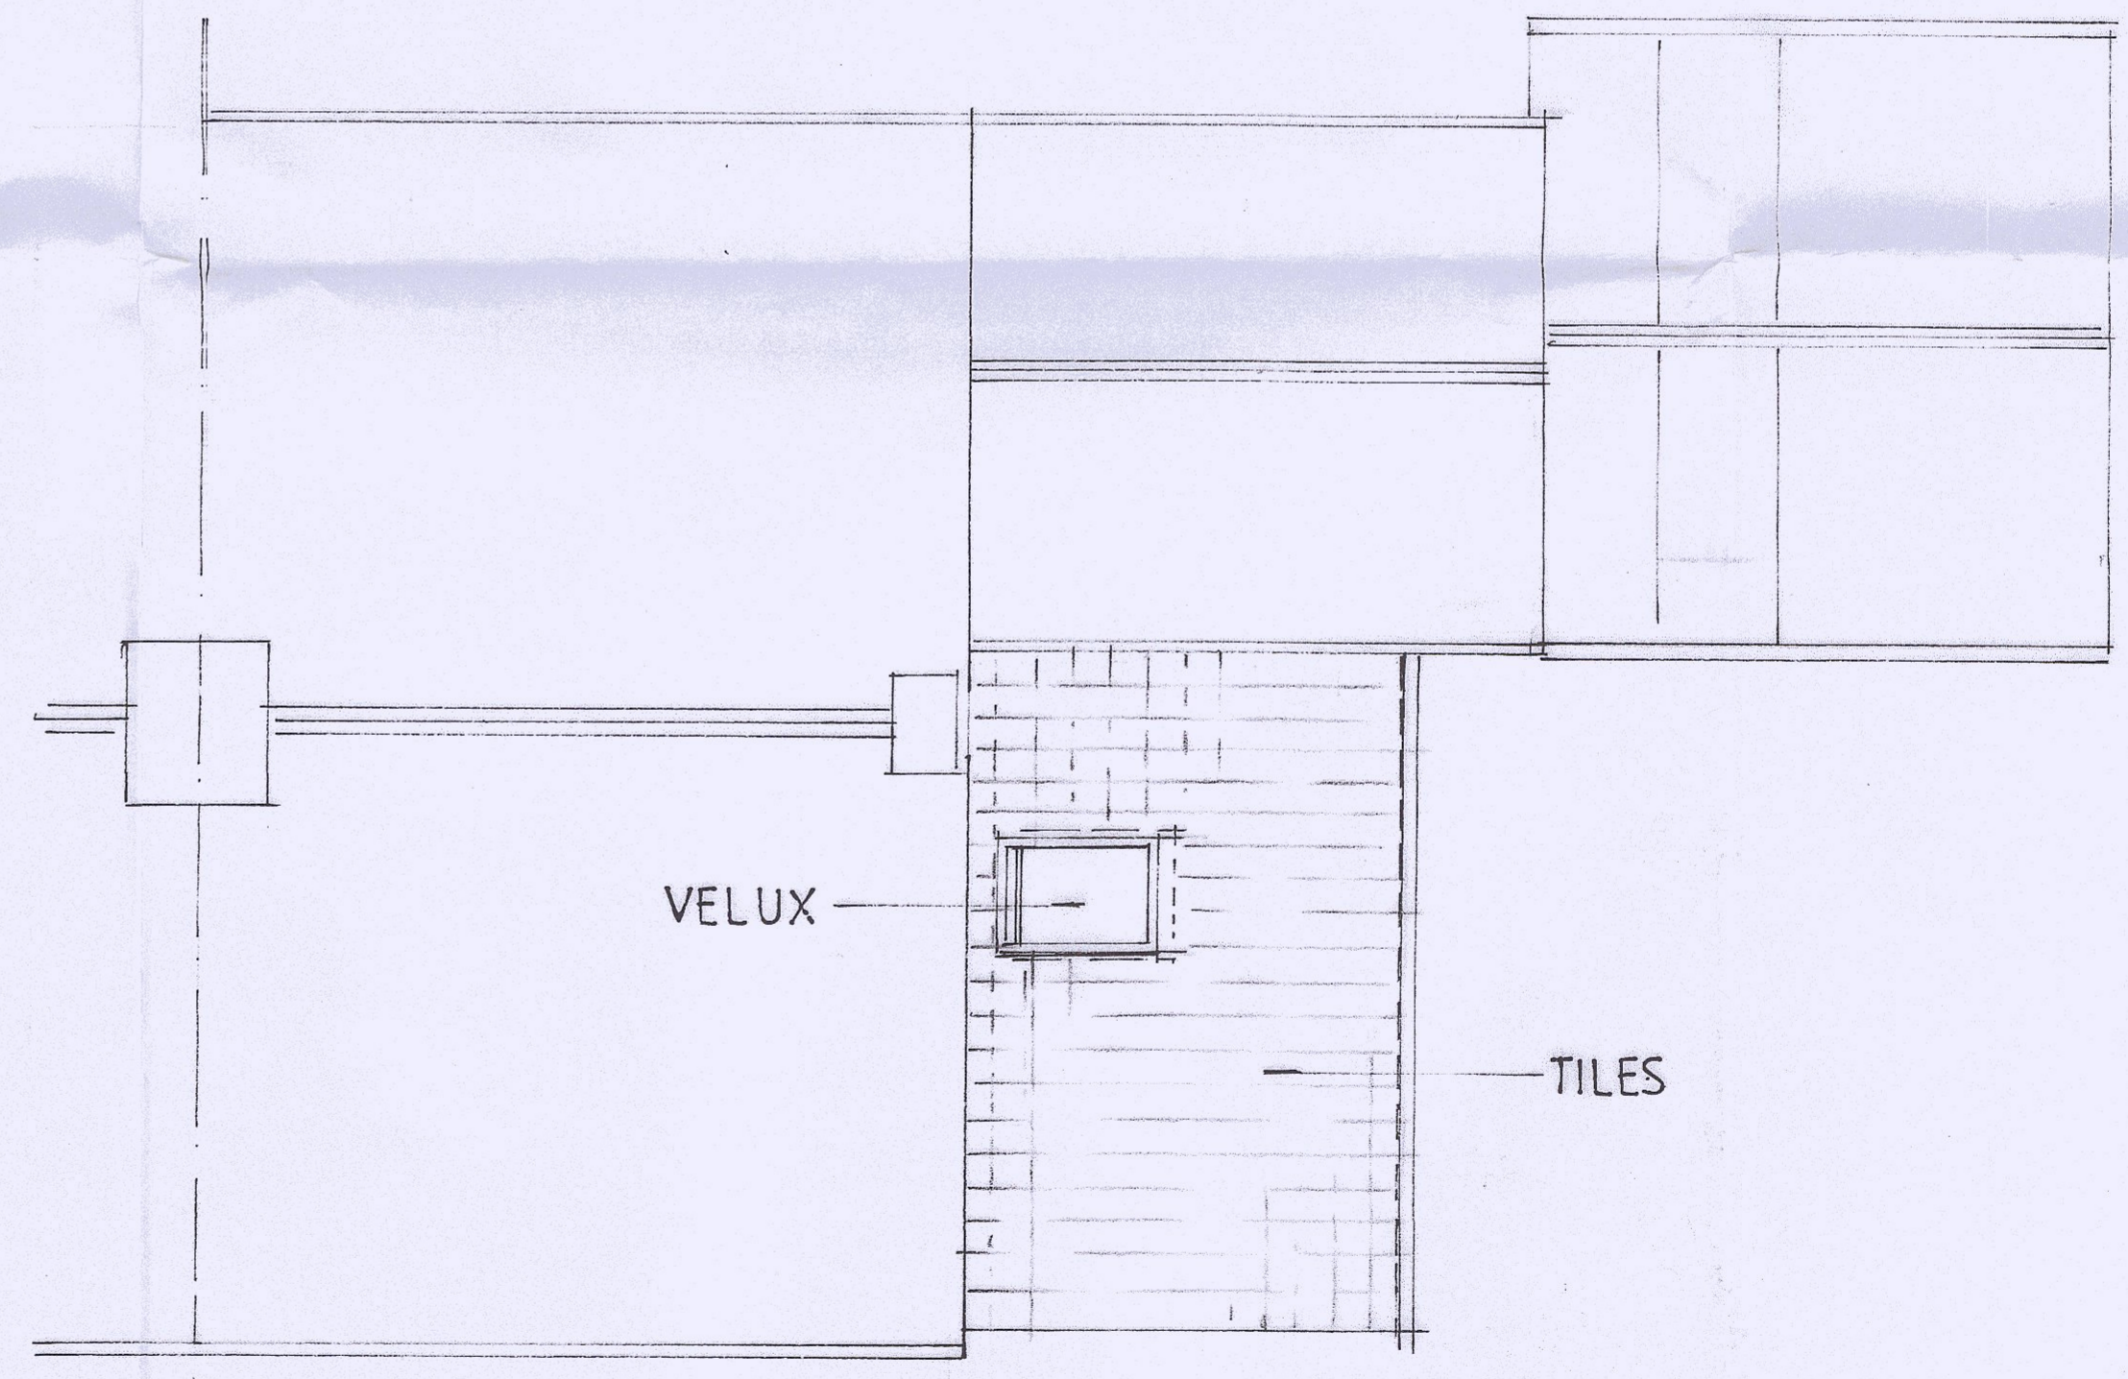

NOTES

| CODE | DESCRIPTION | BY | DATE |
|-----------|-------------|----|------|
| REVISIONS | | | |

CLIENT

PROJECT 7 MAIN RD. SHORTWOOD
SIDE EXTENSION

TITLE PROPOSED PLANS AND

ALL DIMENSIONS TO BE CHECKED ON SITE
F. AND C. TO BE NOTIFIED OF SUSPECTED OMISSIONS OR DISCREPANCIES
THIS DRAWING AND ITS CONTENTS ARE COPYRIGHT OF F. AND C.

FARRELL & COMPANY

10 PULTENEY GARDENS BATH BA2 4HG
TEL : 01225 334888 FAX : 01225 335666

South Gloucestershire Council
Business Support - 7
10 JAN 2024
Received

| | |
|----------------------|-------------|
| SCALE 1:50 | DRAWING No. |
| DATE 29/01/24 | 2023-2 |
| DRAWN BY [Signature] | |
| JOB REF: | |
| CLIENT'S APPROVAL | |
| DATE | REVISION |