


FRONT ELEVATION

SIDE ELEVATION

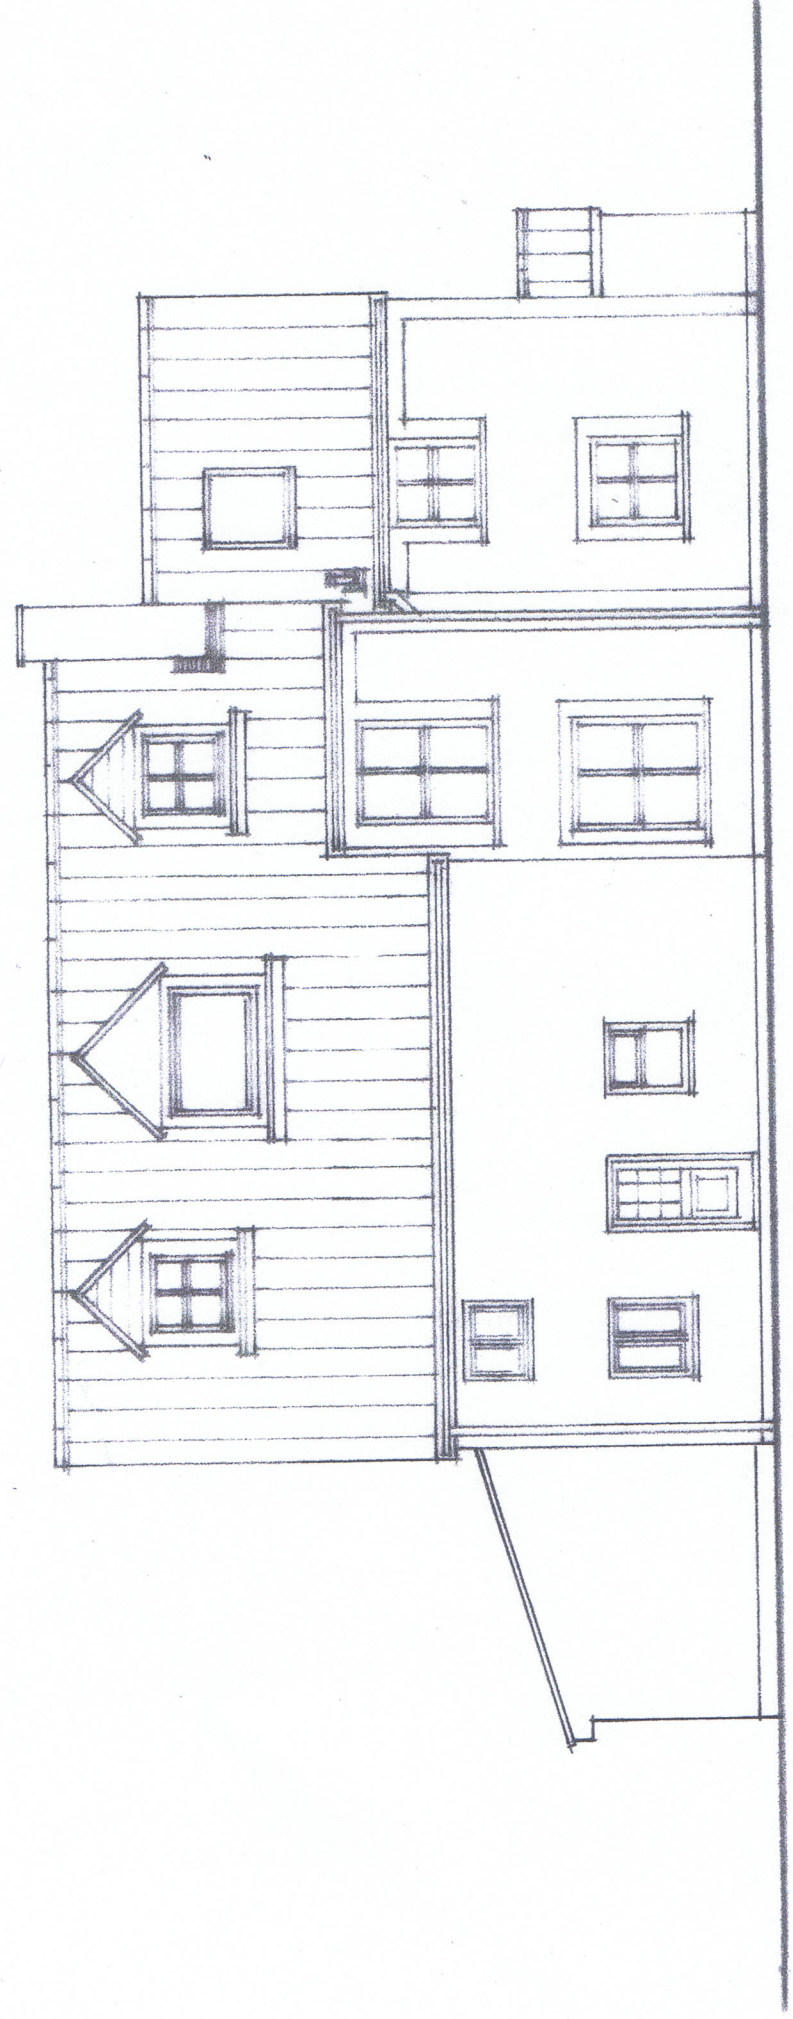

REAR ELEVATION

BRIEF MATERIALS SPECIFICATION

Roof	Brown interlocking tiles
Walls	Rendered and painted
Windows & Doors	White upvc double glazed sealed units
R.W goods	Black rainwater pipe

ALL TO MATCH EXISTING

Proposed Single Storey Family Room Extension
 Manor Cottage, Manor Road, Wick
 Bristol. BS30 5RG

PROPOSED ELEVATIONS
 Scales: 1:100 Date: Jan 2024 Drg No. 5

