


**FRONT ELEVATION**

**SIDE ELEVATION**

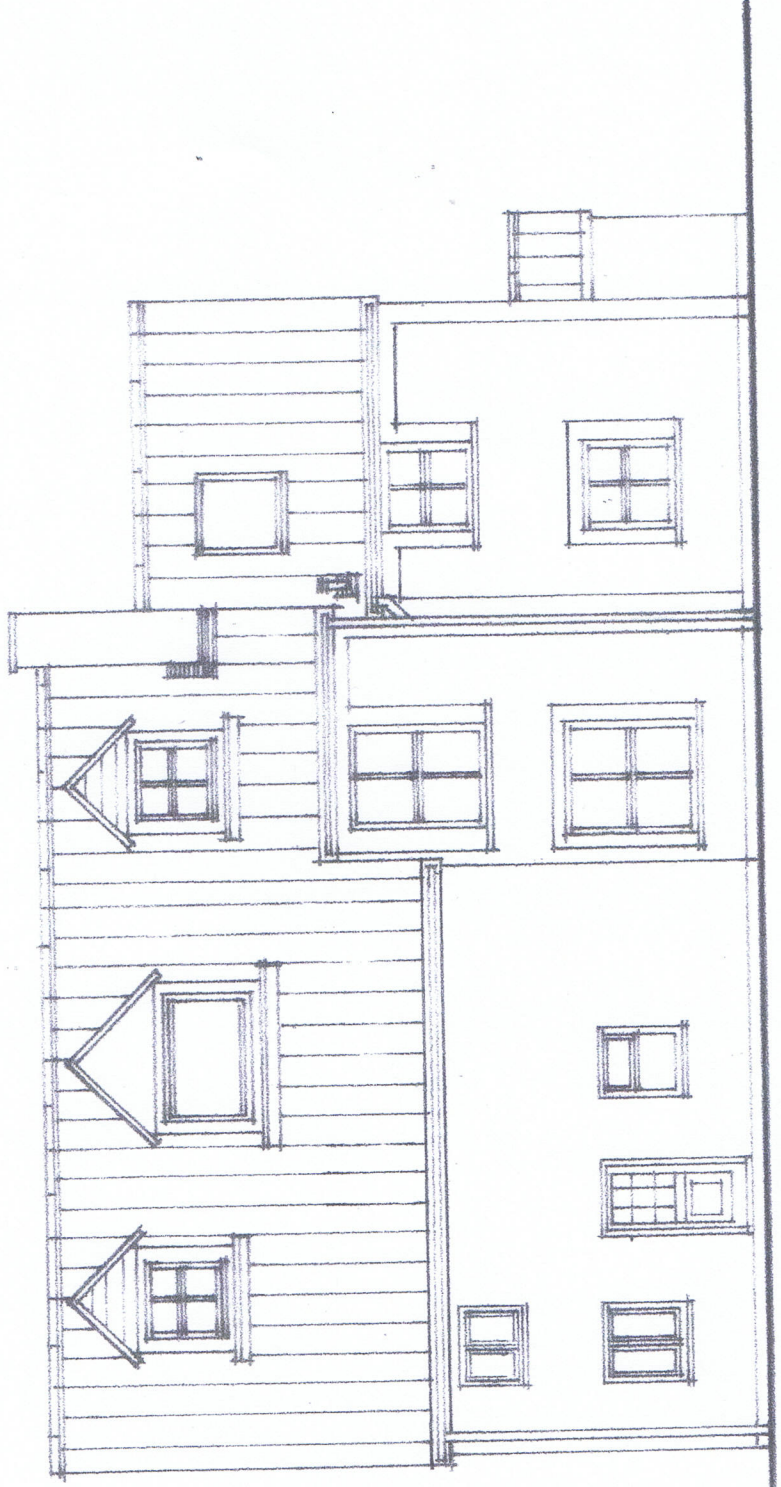

**REAR ELEVATION**



Proposed Single Storey Family Room Extension  
 Manor Cottage, Manor Road, Wick  
 Bristol. BS30 5RG

**EXISTING ELEVATIONS**

Scales: 1:100      Date: Jan 2024      Dwg No. 3