




NOTE: All dimensions including: Roof angle, roof pitch, structural opening widths, door and window frame dimensions and external dimensions and details all to be checked prior to the production, manufacturing and/or supply of any related materials and or/items

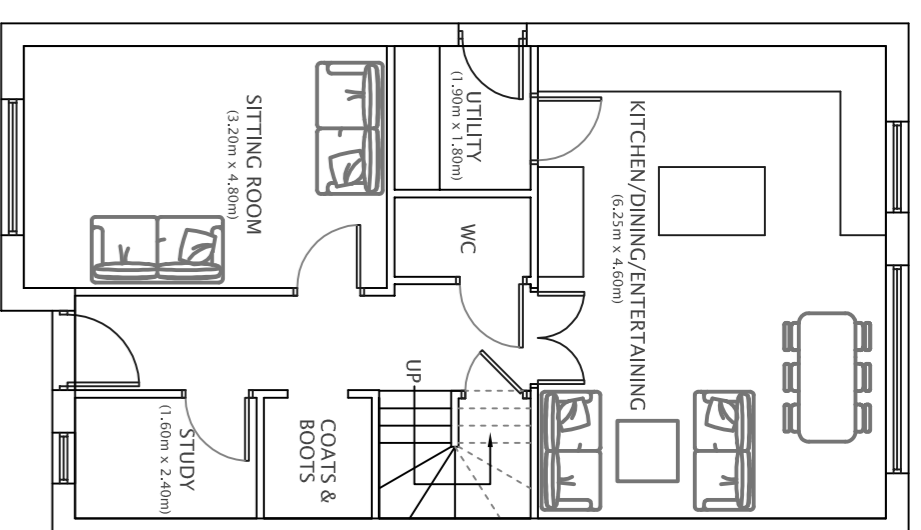


PLOT 3
PROPOSED GROUND
FLOOR PLAN
69.25sq.m

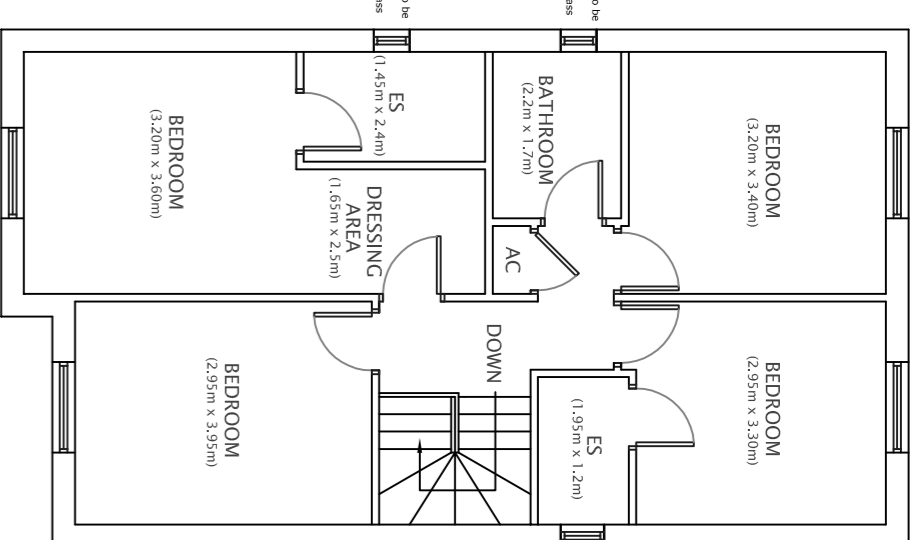


PLOT 3
PROPOSED FIRST
FLOOR PLAN
69.25sq.m

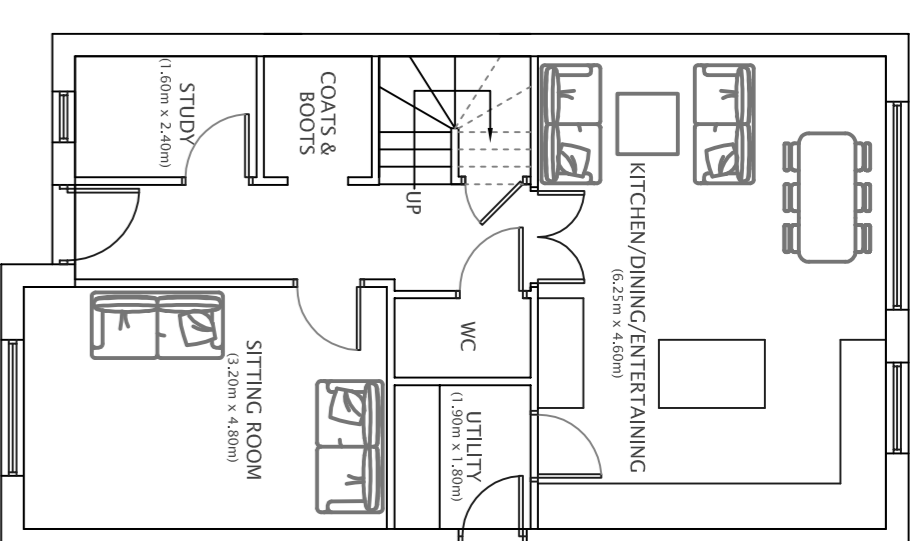


PLOT 4
PROPOSED GROUND
FLOOR PLAN
69.25sq.m

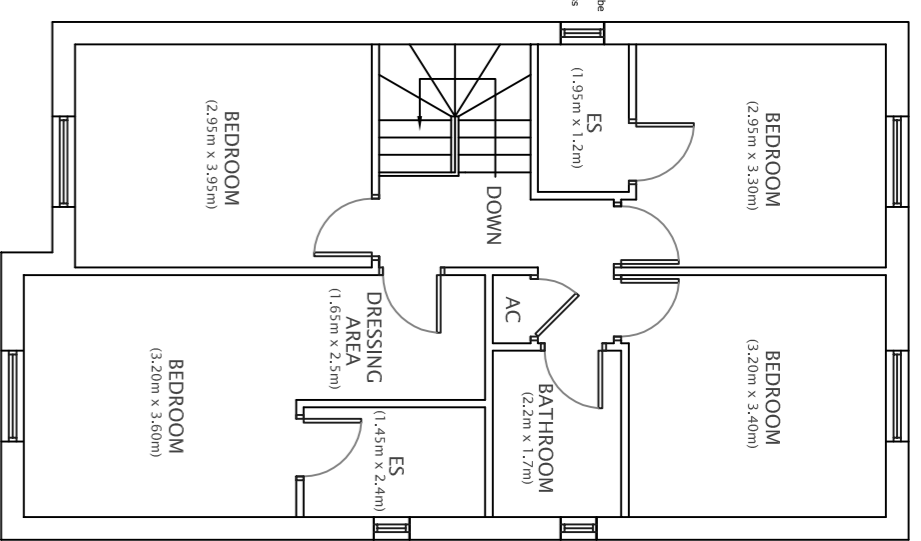


PLOT 4
PROPOSED FIRST
FLOOR PLAN
69.25sq.m

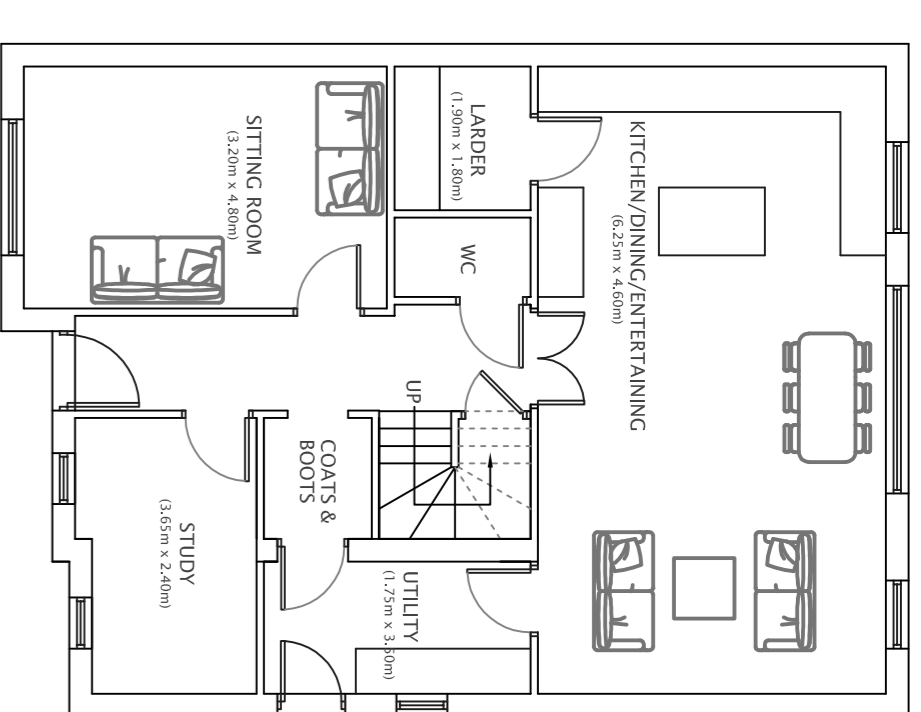


PLOT 5
PROPOSED GROUND
FLOOR PLAN
90.75sq.m

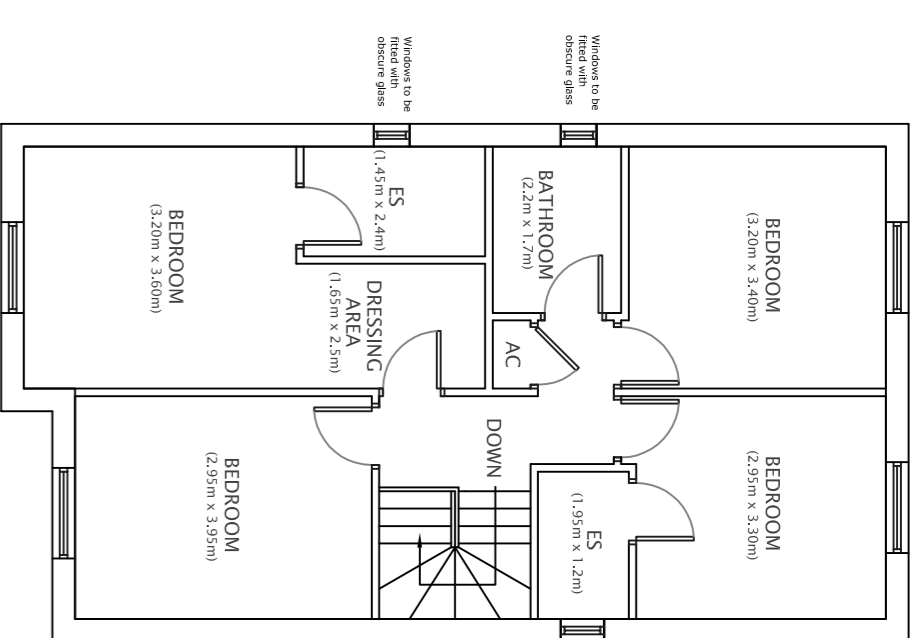


PLOT 5
PROPOSED FIRST
FLOOR PLAN
69.25sq.m

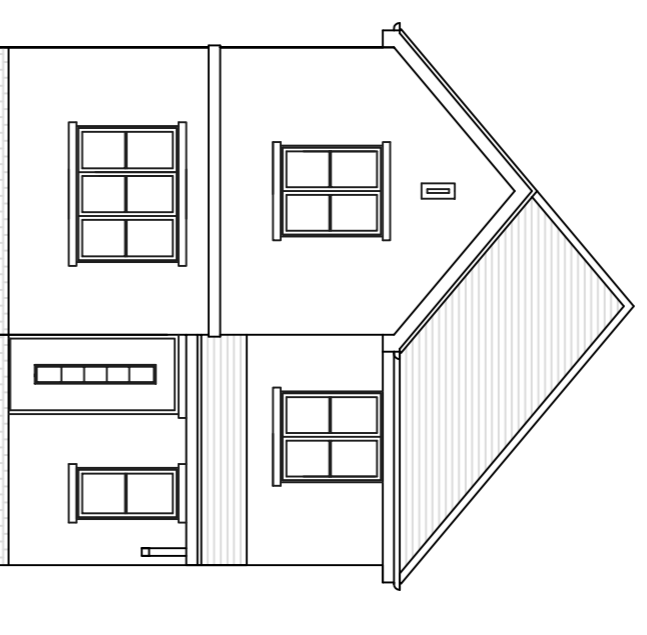


PLOT 3
PROPOSED WEST ELEVATION

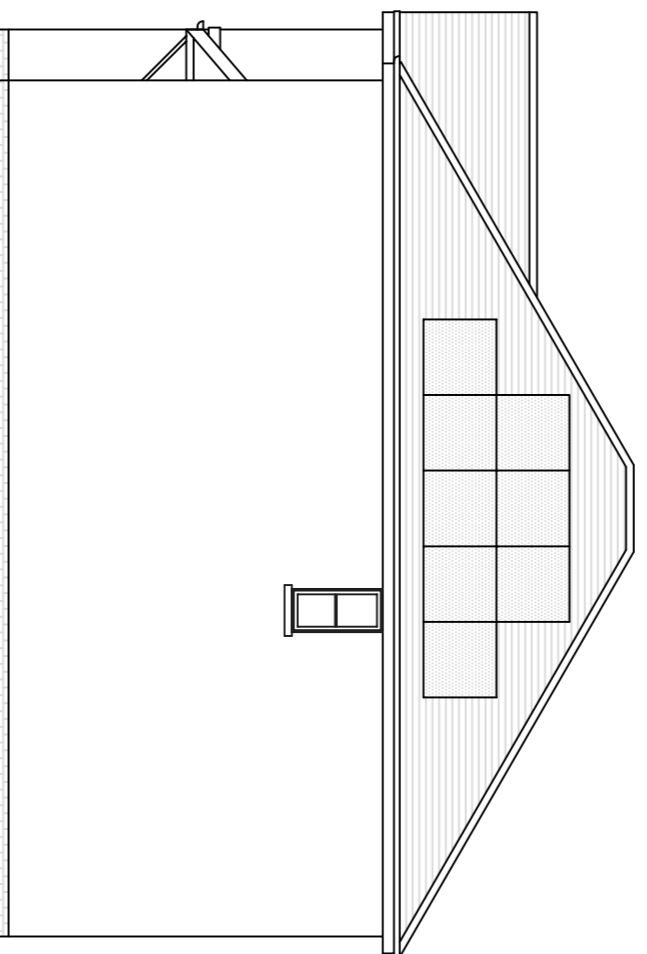


PLOT 3
PROPOSED SOUTH ELEVATION

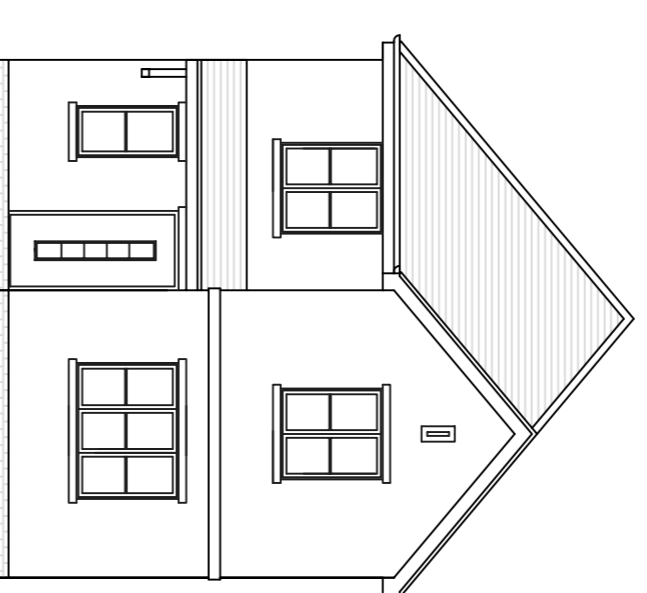


PLOT 4
PROPOSED WEST ELEVATION

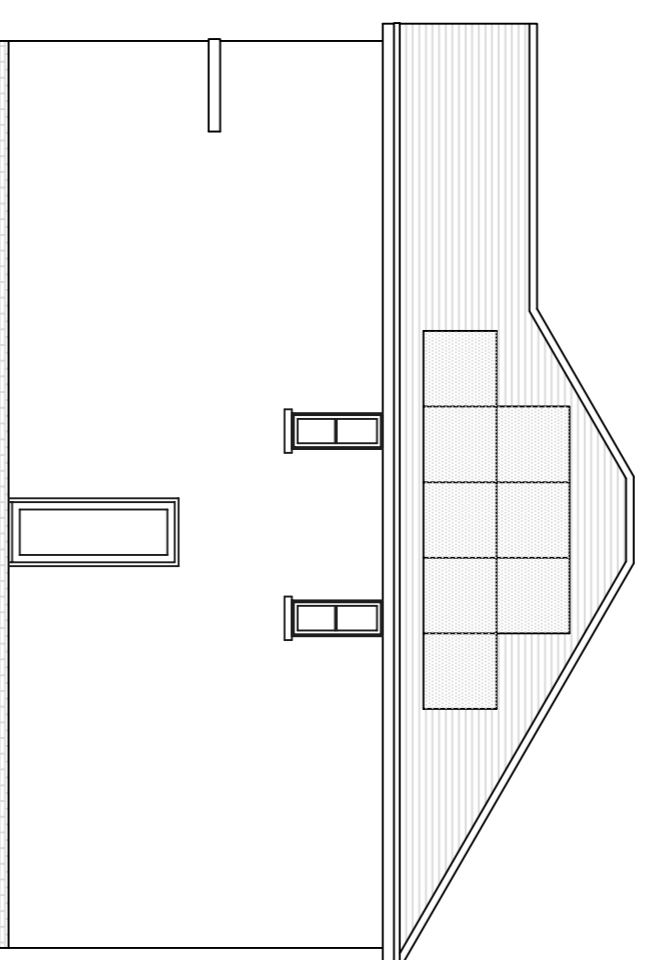


PLOT 4
PROPOSED SOUTH ELEVATION

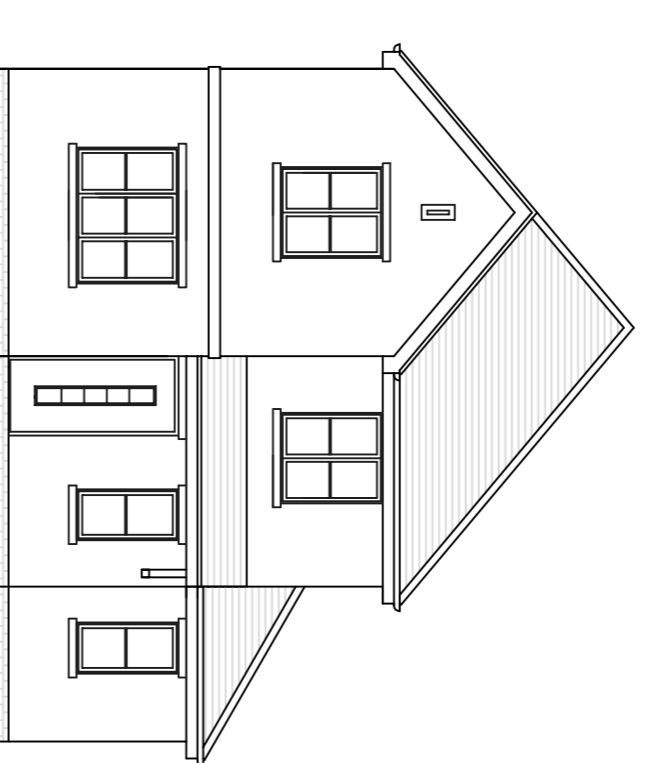


PLOT 5
PROPOSED WEST ELEVATION

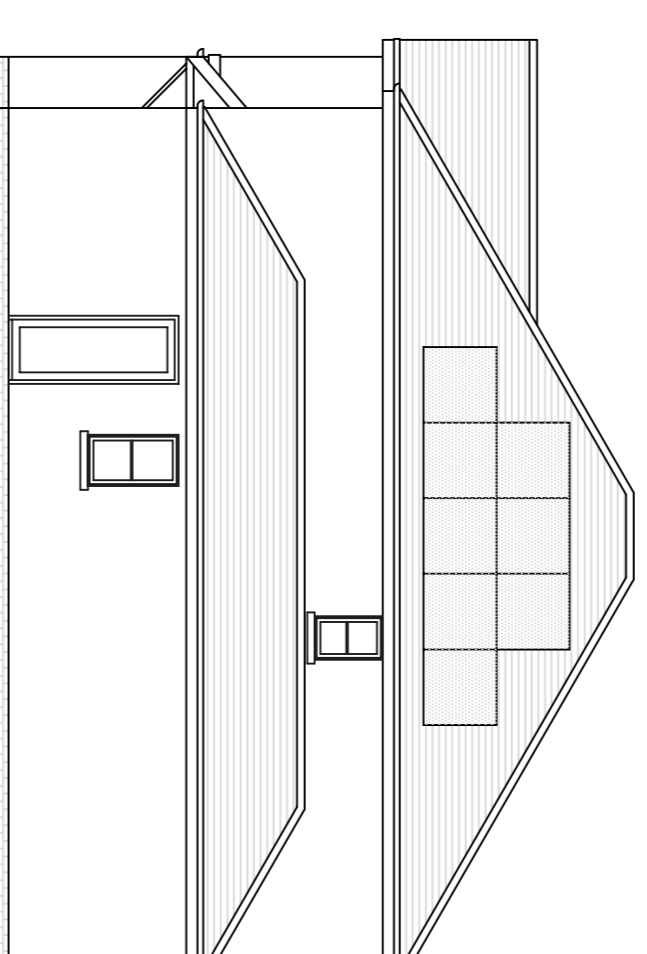


PLOT 5
PROPOSED SOUTH ELEVATION

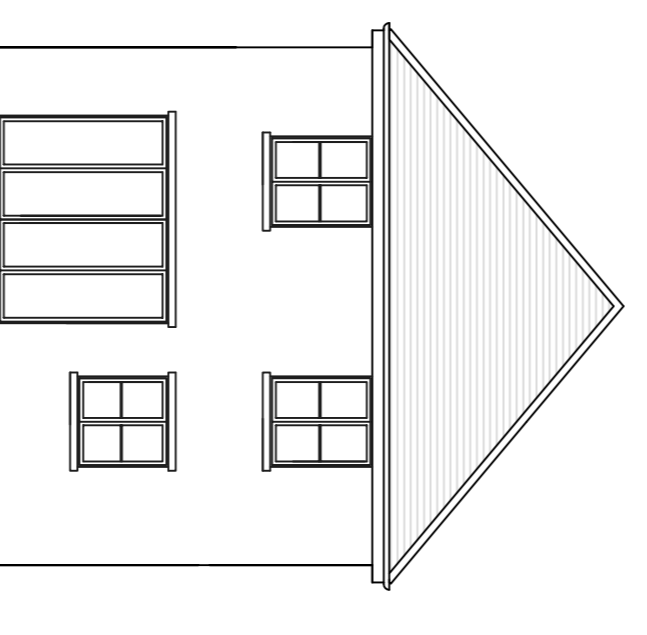


PLOT 3
PROPOSED EAST ELEVATION

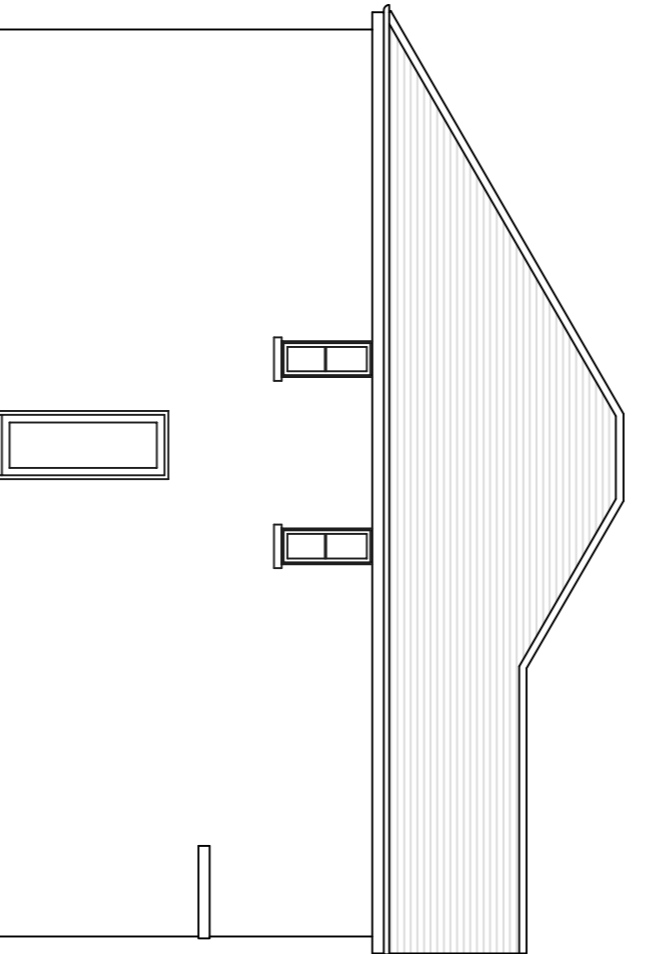


PLOT 3
PROPOSED NORTH ELEVATION

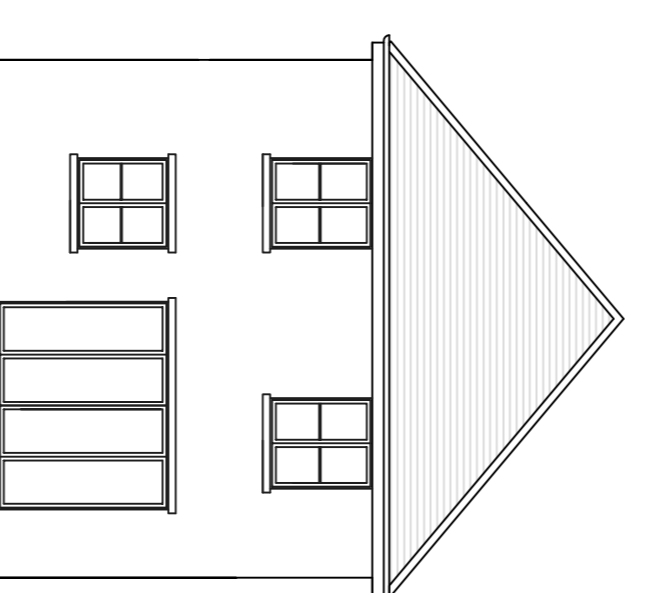


PLOT 4
PROPOSED EAST ELEVATION

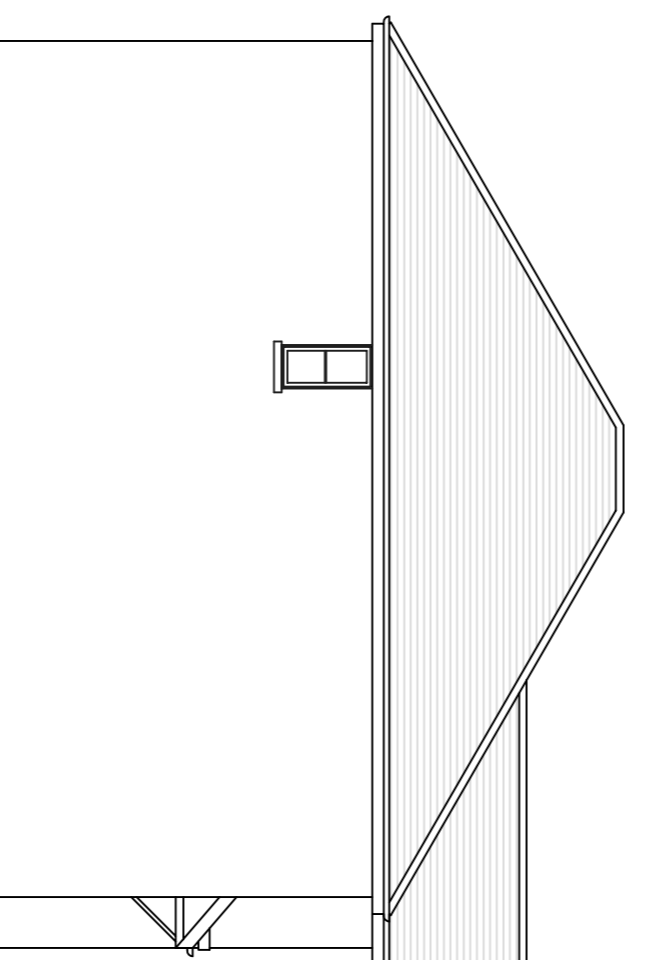

PLOT 4
PROPOSED NORTH ELEVATION

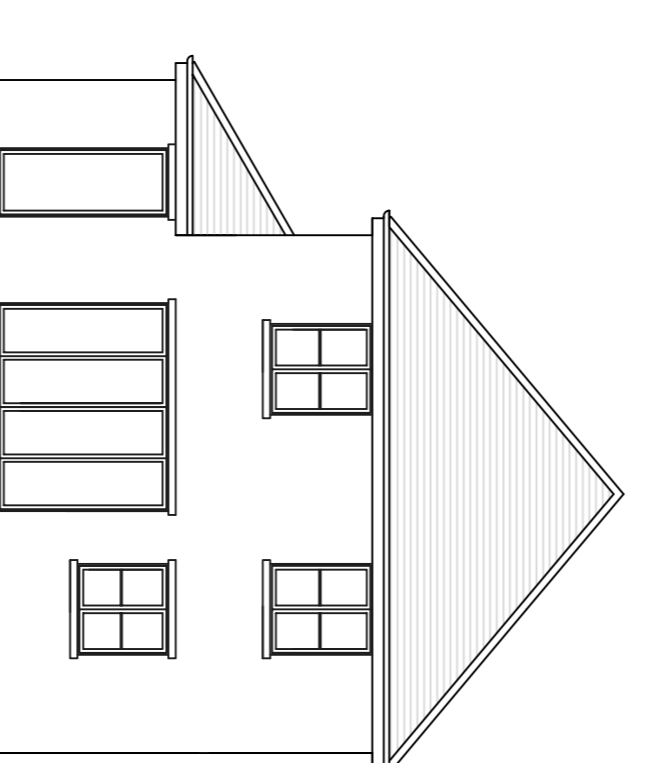

PLOT 5
PROPOSED EAST ELEVATION

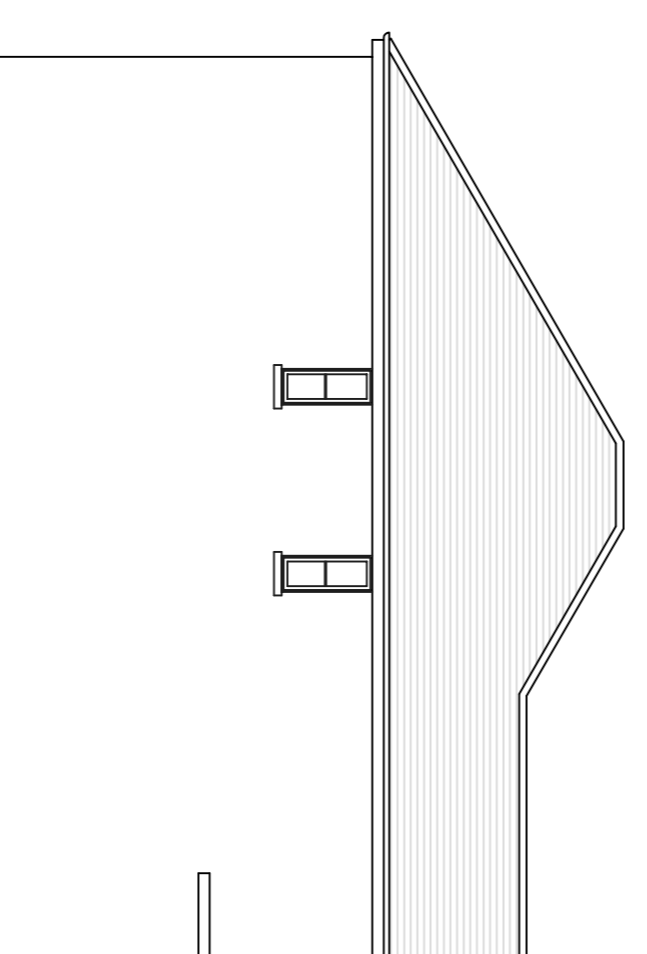


PLOT 5
PROPOSED NORTH ELEVATION


PLOT 3 - FLOOR PLANS & ELEVATIONS

PLOT 4 - FLOOR PLANS & ELEVATIONS

PLOT 5 - FLOOR PLANS & ELEVATIONS

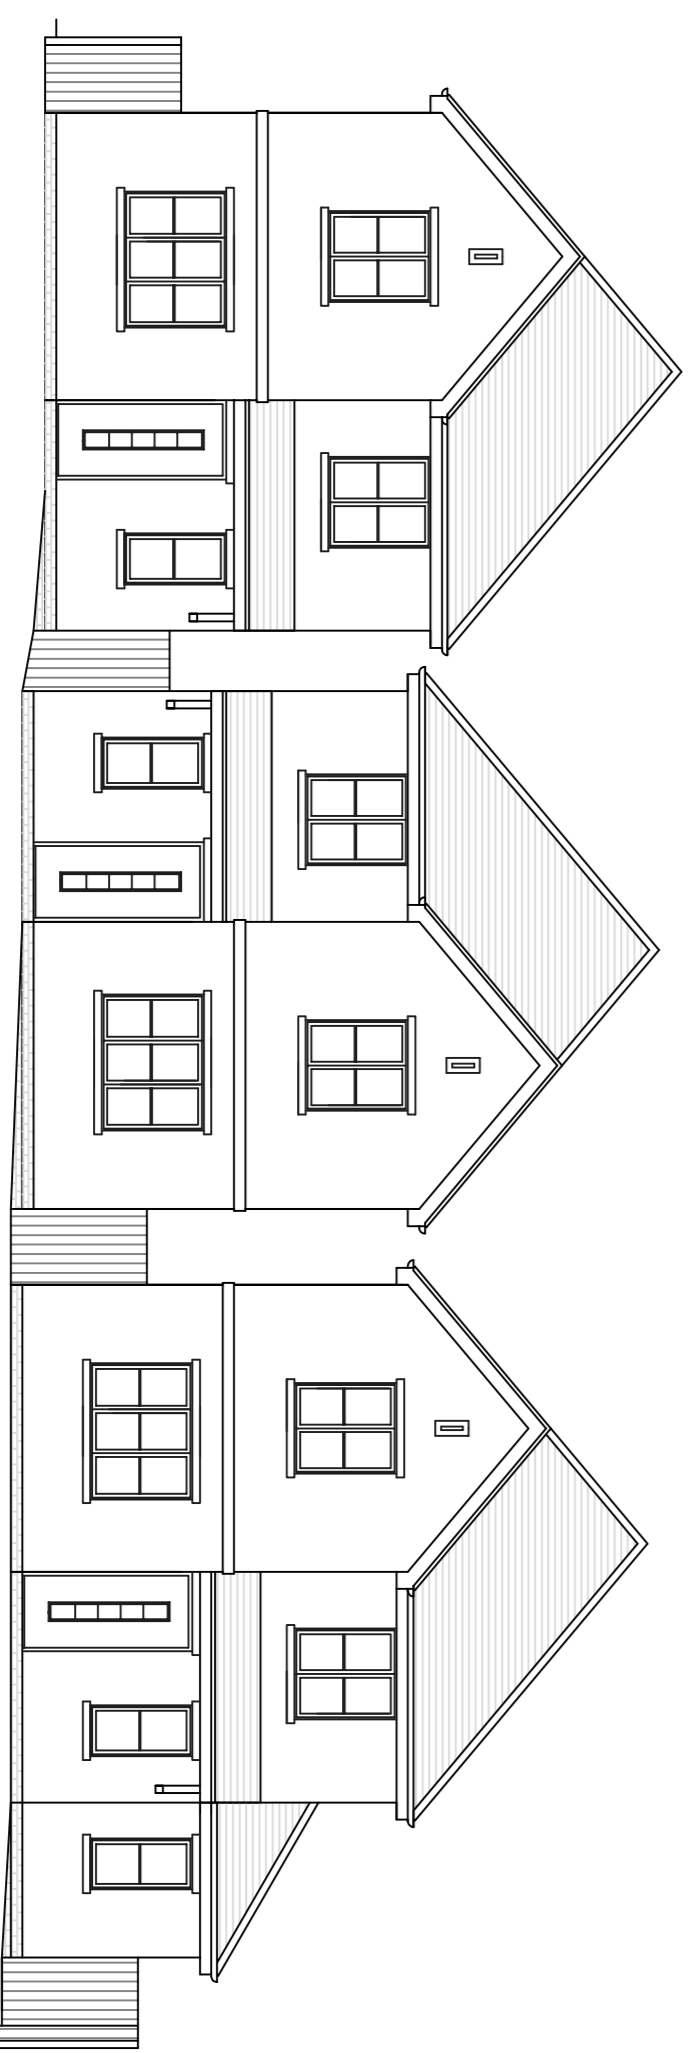

PLOT 3, 4 & 5 - PROPOSED WEST ELEVATION STREET SCENE

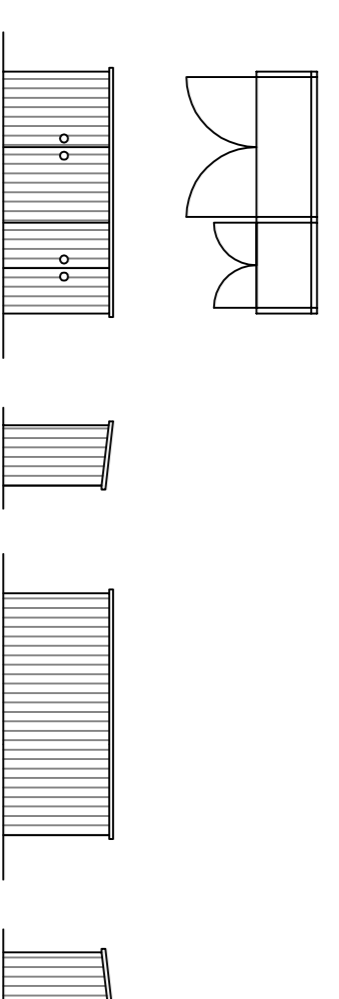

PLOTS 1-5
TIMBER CLAD BIN AND SECURE CYCLE STORE DETAILS

| | |
|---|--|
| MARK LE GRAND & CO. | |
| PROPERTY DEVELOPMENT & PLANNING CONSULTANTS | |
| 7A PITTVILLE CRESCENT CHETTENHAM GL52 2QZ | |
| Tel: (07739) 695413 Web: www.marklegrand.net email: mal@marklegrand.net | |
| ARCHITECTURAL SERVICES - PLANNING - PROJECT MANAGEMENT | |
| CLIENT | N/A |
| PROPERTY/LAND | BROADMAYNE, 11 CLEEVELANDS DRIVE |
| DRAWING TITLE | PLOTS 3, 4 & 5 - PROPOSED FLOOR PLANS & ELEVATIONS |
| SCALE | 1:100 @ A1 |
| DRAWN BY | MLG |
| DATE | OCTOBER 2023 |
| DRAWING NO. | 23-400/06 |
| REVISION | - |

ADDITIONAL INFORMATION

SCALE BAR

