


RIDGE HEIGHT 81.22

GROUND FLOOR CEILING 78.82

GROUND FLOOR FFL 76.42

GROUND LEVEL 76.27

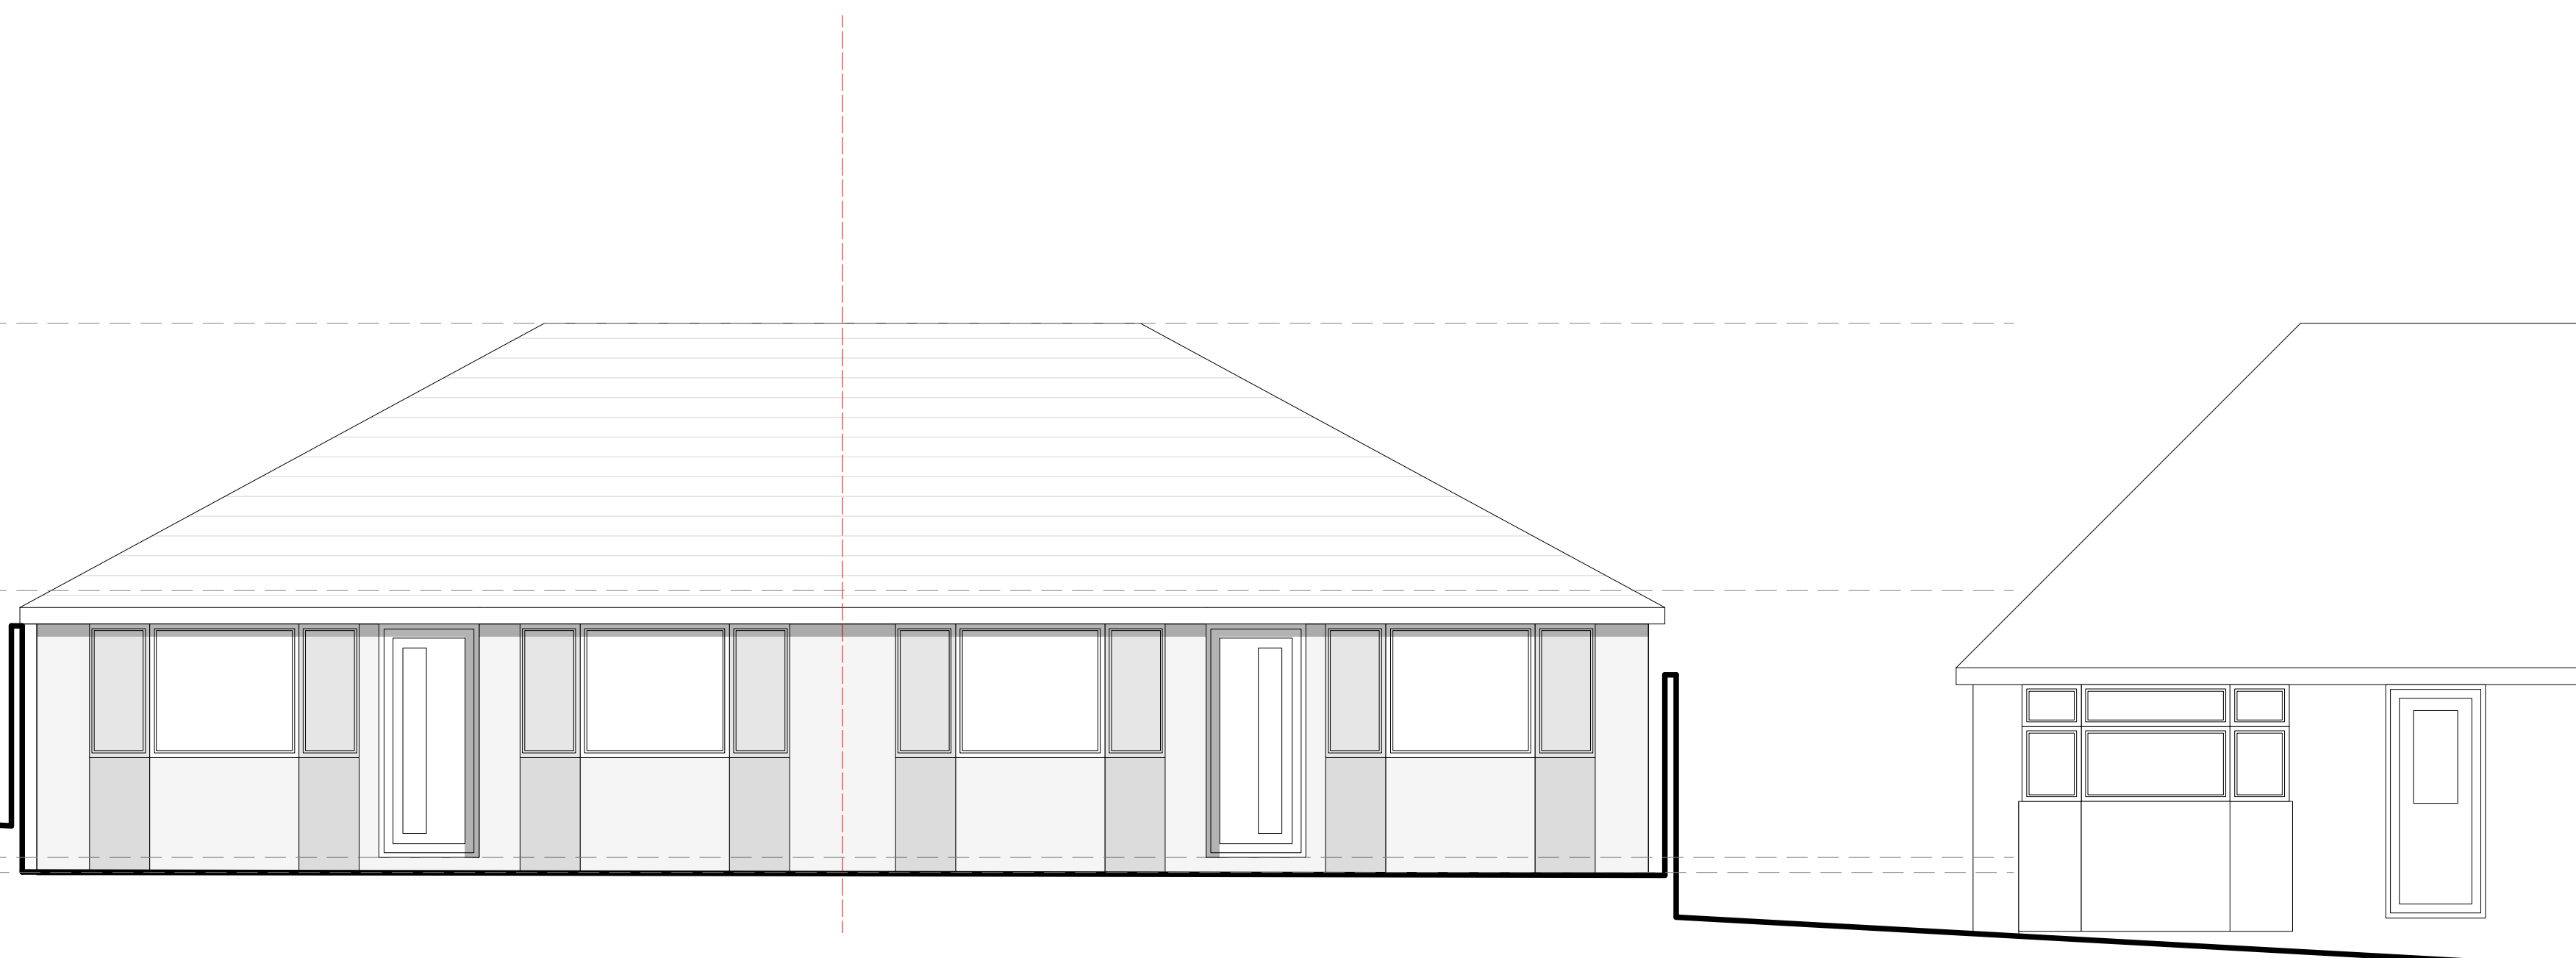

studio.cc

NOTES

PLEASE NOTE:
 THIS IS NOT A WORKING DRAWING
 THIS DRAWING IS ONLY FOR PLANNING PURPOSES OR FOR BUILDERS TO OBTAIN ESTIMATES
 THIS DRAWING IS TO BE READ IN CONJUNCTION WITH ANY OTHER RELEVANT DRAWINGS
 ALL DETAILS AND DIMENSIONS ARE TO BE CARRIED OUT ON SITE, PRIOR TO WORKS COMMENCING
 OR ANY ORDERING OF MATERIALS

DRAWING TITLE:
FRONT ELEVATION, PROPOSED

VERSION:
C

DATE:
04.11.22

DRAWING NUMBER:
GA06

PROJECT LOCATION:
LAND TO THE REAR OF 51-53 GREENFIELD AVE, WATFORD, WD19 5DJ

SCALE:
1:50 @ A2

