




1 : 500

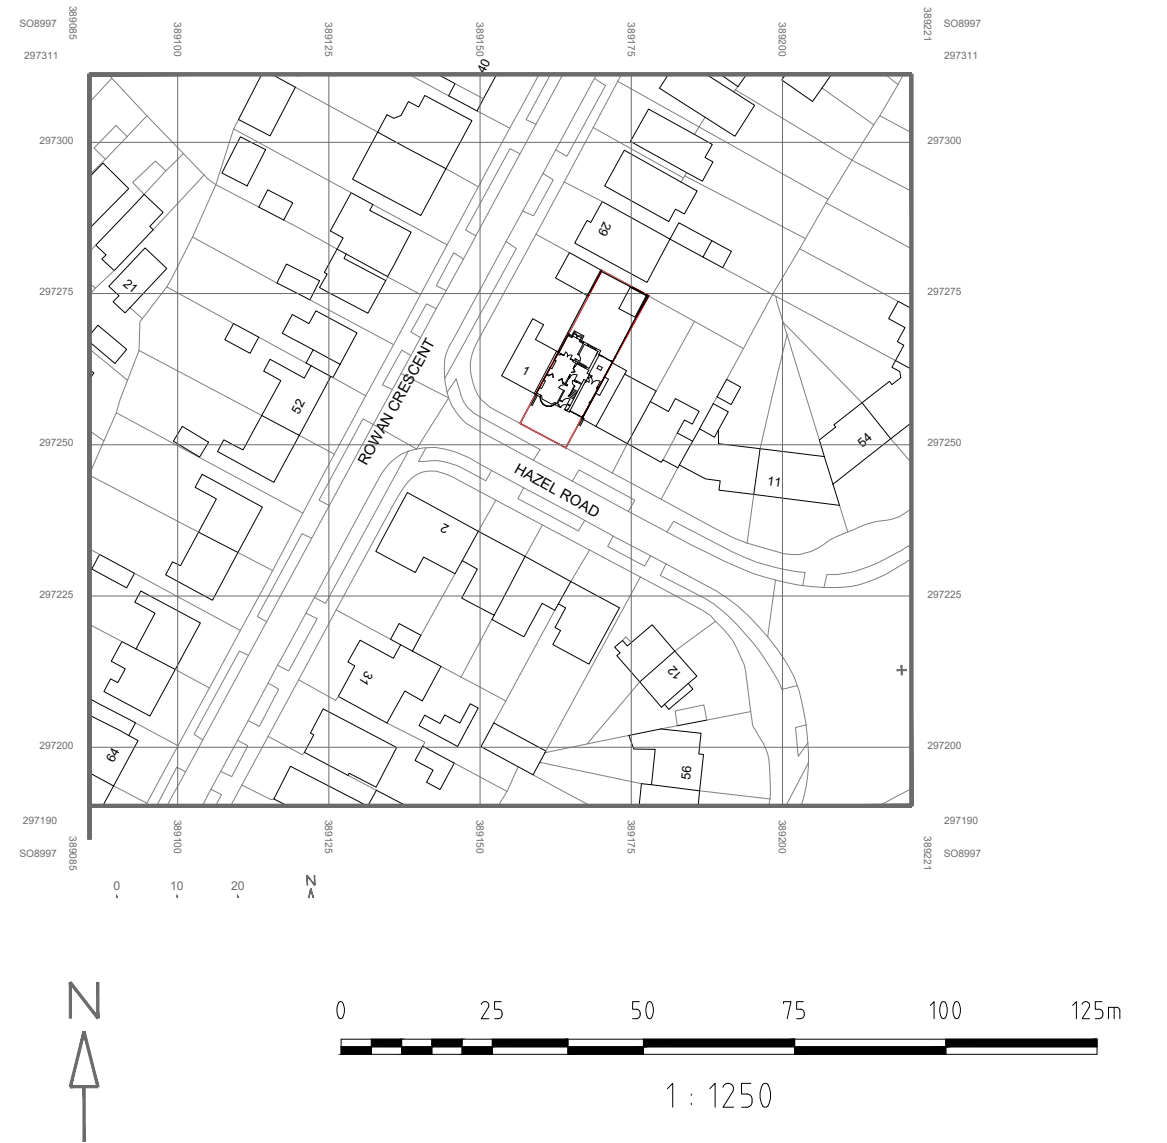

1 : 1250

Project Title:
3 Hazel Road
 Bradmore
 WV3 7HF
 For: Mrs Surinder Johal

PLANNING

Drawing Title: EXISTING SITE PLAN			
Scale: 1:1250@A3 1:500@A3	Date: MAY 2022	Drawn: CH	Checked: MD

Drawing No: 3_001	Revision: /
-----------------------------	----------------