


**FLOOR PLAN**  
Scale 1:100

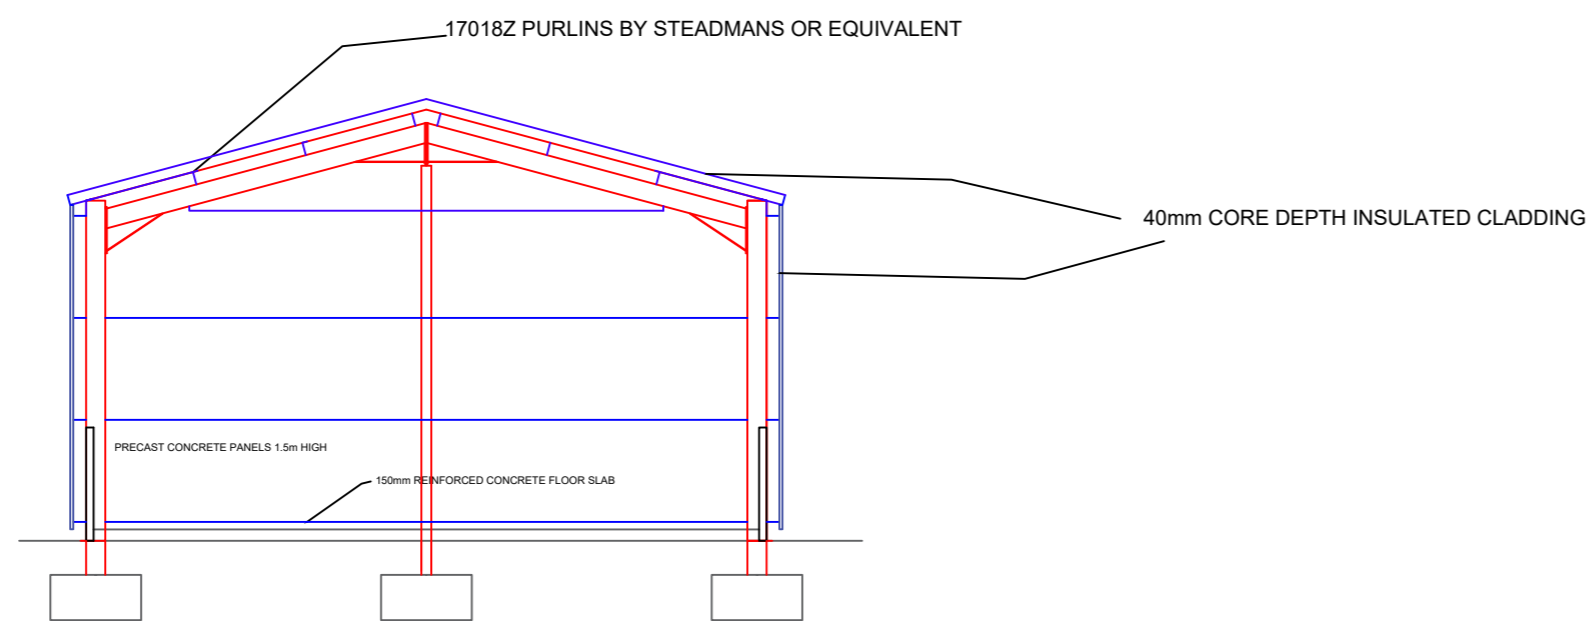

**CROSS SECTION**  
Scale 1:100

SECTION/  
FLOOR PLAN

GENERAL PURPOSE STORAGE  
BUILDING EXTENSION  
FOR  
K HERD  
AT  
WHITEMYRE, DAVIOT,  
ABERDEENSHIRE

**RPD**  
RAPID PROJECT DEVELOPMENT

DRAWING REF : JP-KH-03  
Scale : As indicated

Drawn by : John-Paul Duxbury