




North Elevation : Scale 1 : 100

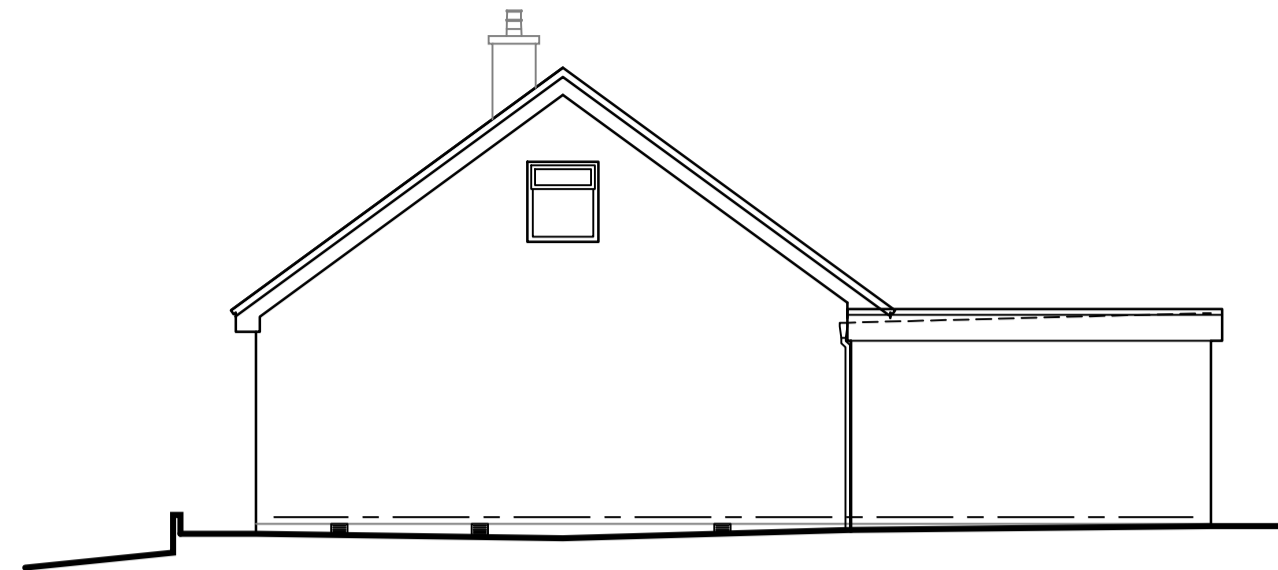


West Elevation : Scale 1 : 100

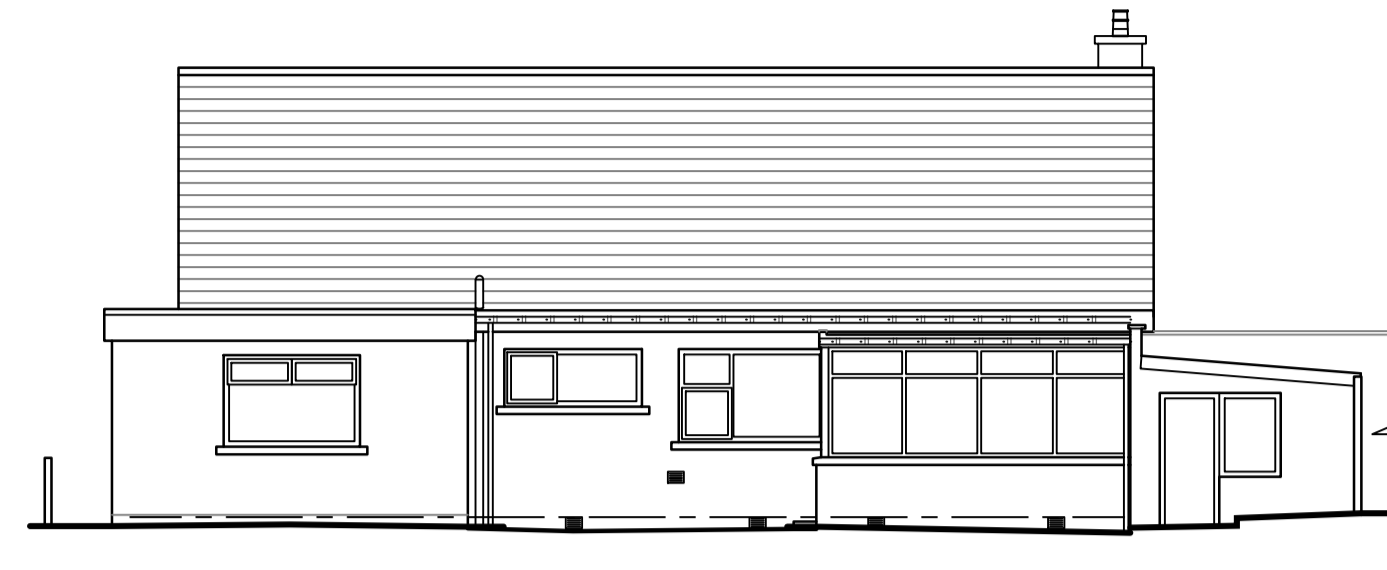


South Elevation : Scale 1 : 100

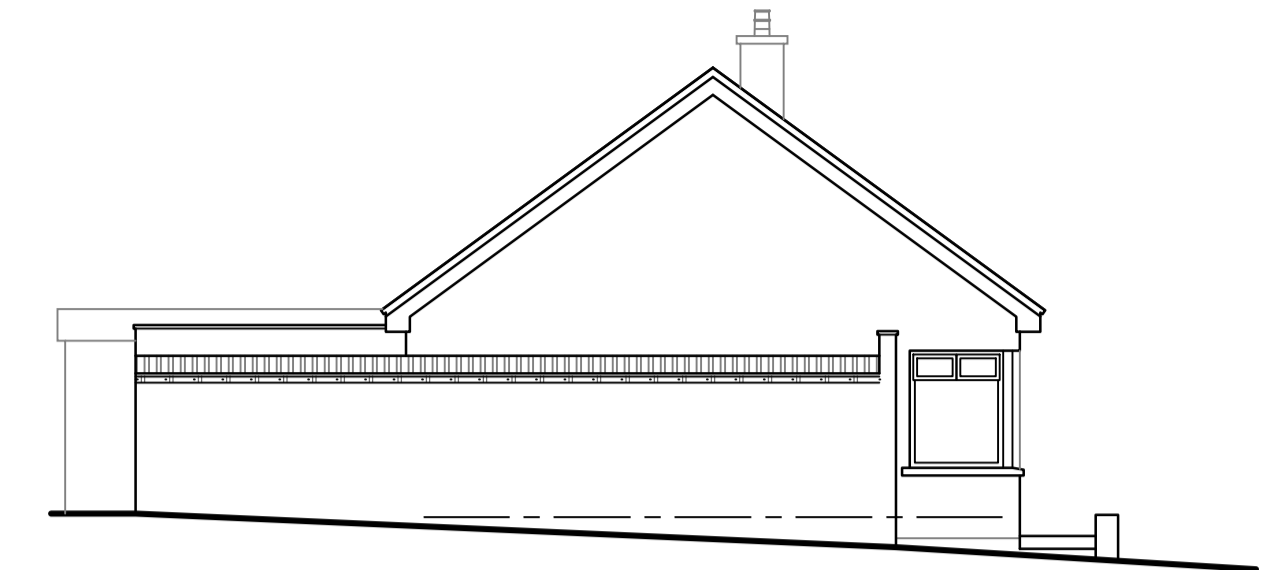


East Elevation : Scale 1 : 100

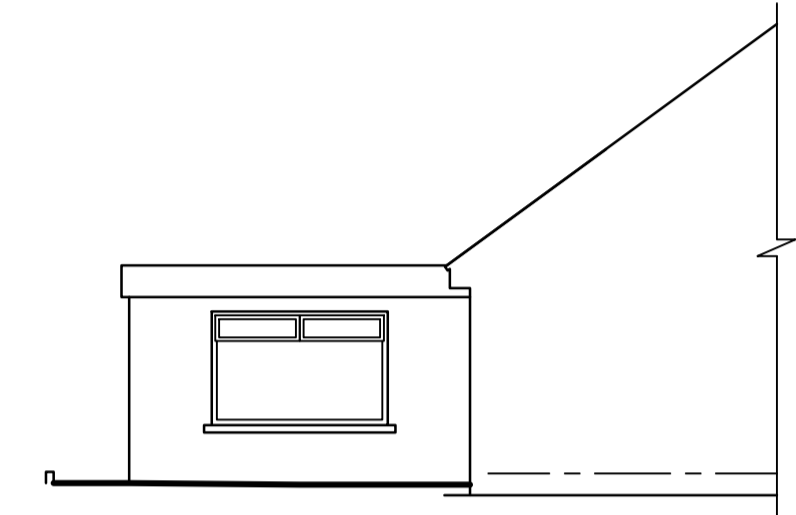

East Elevation : Scale 1 : 100
(Internal)

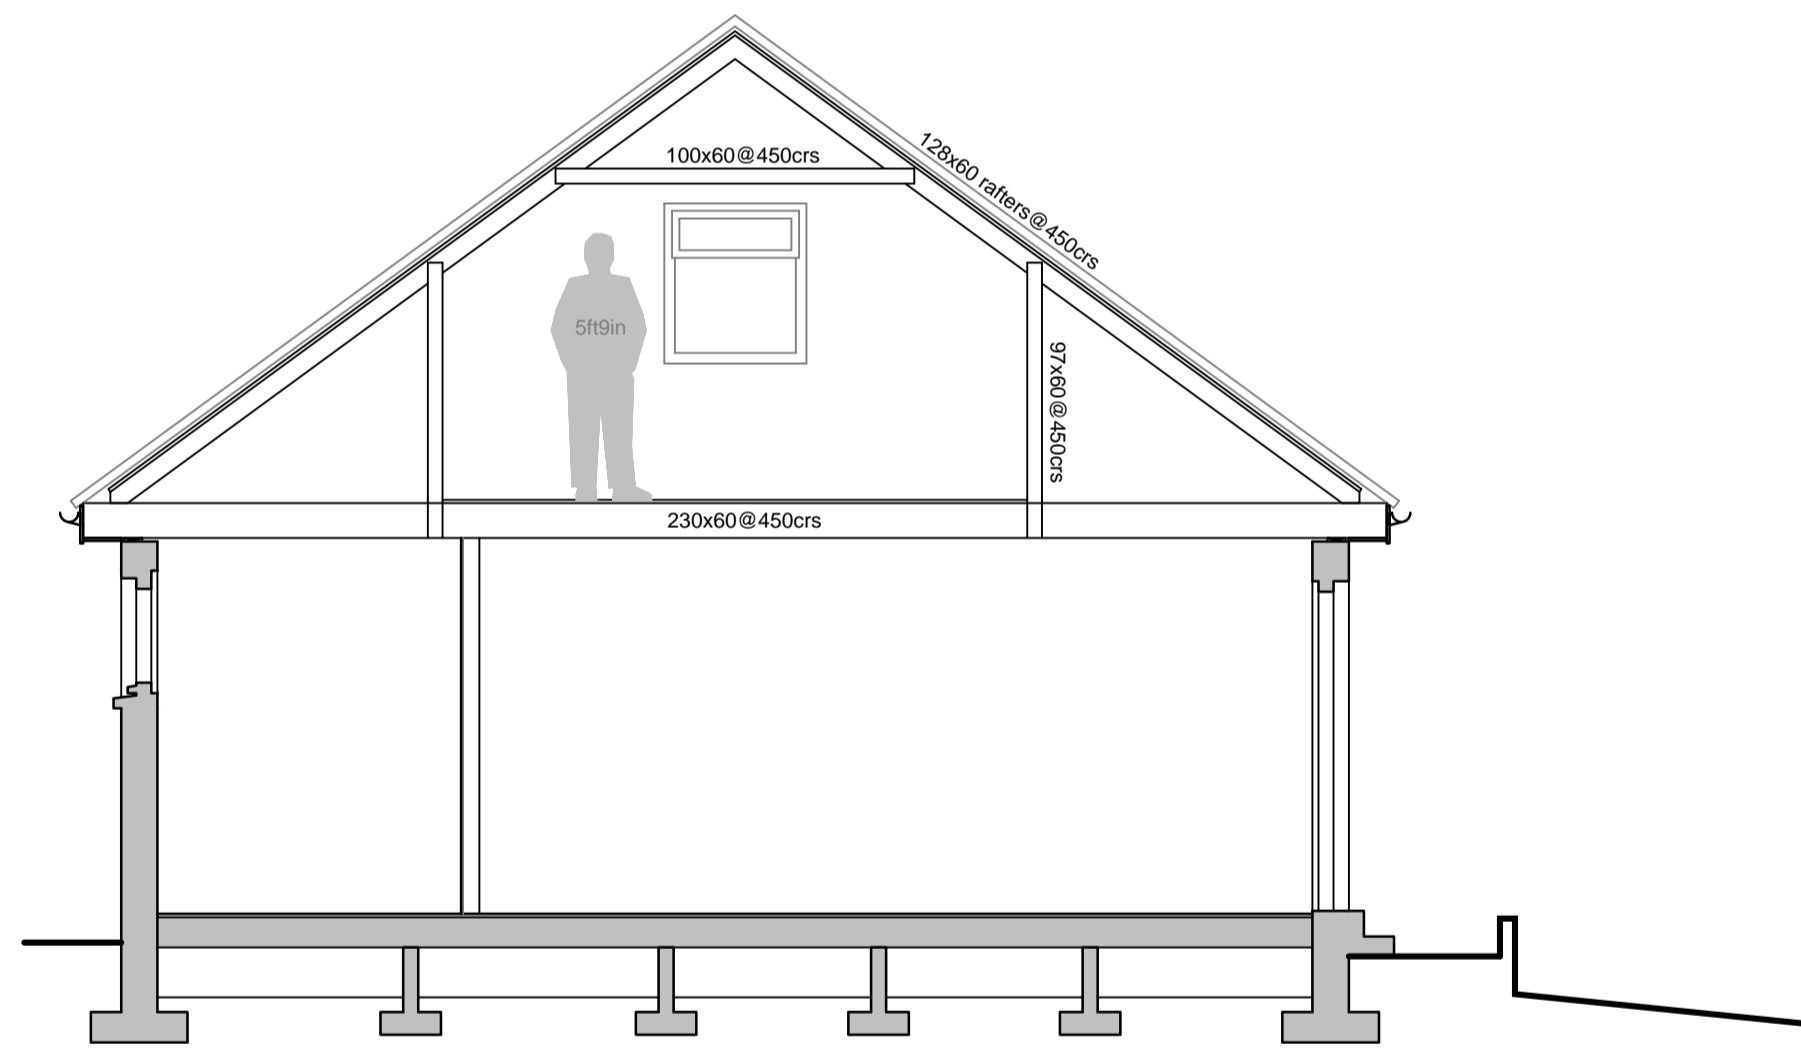

Cross Section A-A : Scale 1 : 50

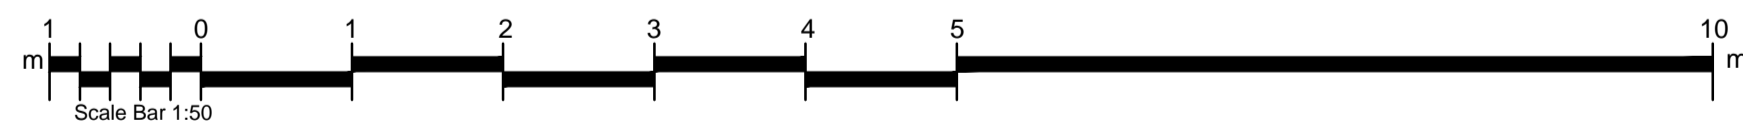

21 Iona Avenue : Peterhead : Proposed Extension to Dwelling House

| Title | | | |
|--------------------|----------|-------------|--------------------|
| EXISTING DRAWING © | | | |
| Date | Job No | Sheet | Drawn By |
| 13/10/23 | 23083-E2 | A1 | Colin Murison |
| Amendment | | No | Date |
| | | 1 | 09/01/24 |
| | | Description | Elevation adjusted |

1 The Square, Mintlaw, Peterhead, Aberdeenshire AB42 5EH
Tel : 01771 622296 E-mail : info@baxterdesigncompany.co.uk