




North Elevation : Scale 1 : 100

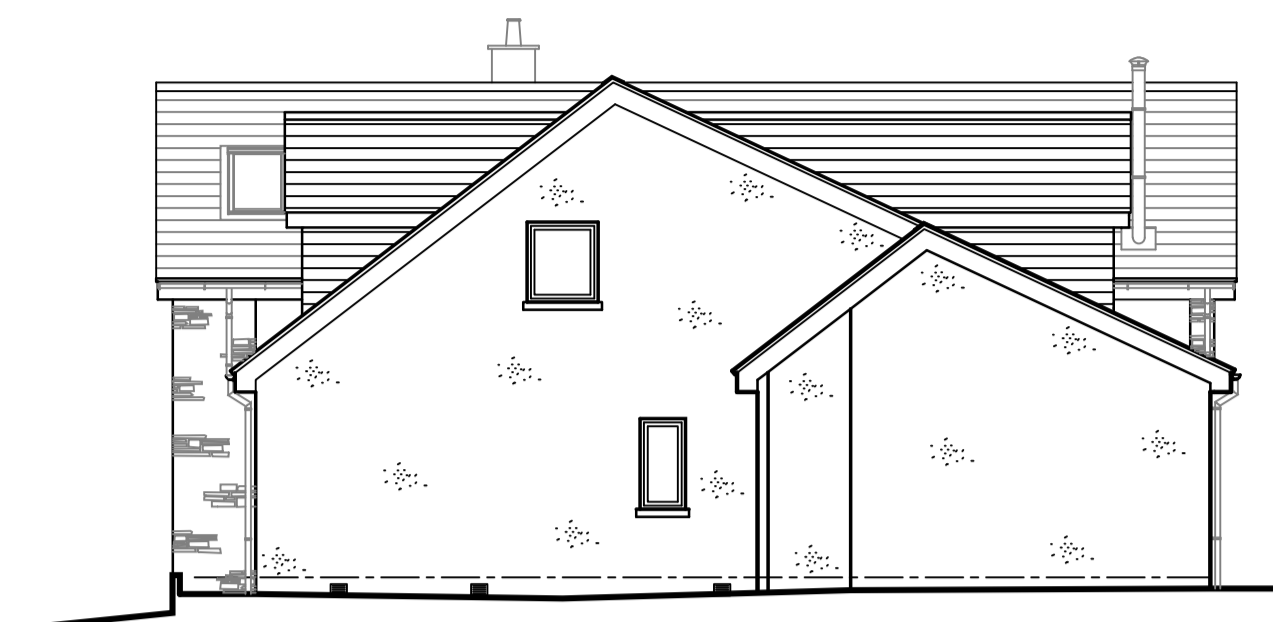

West Elevation : Scale 1 : 100

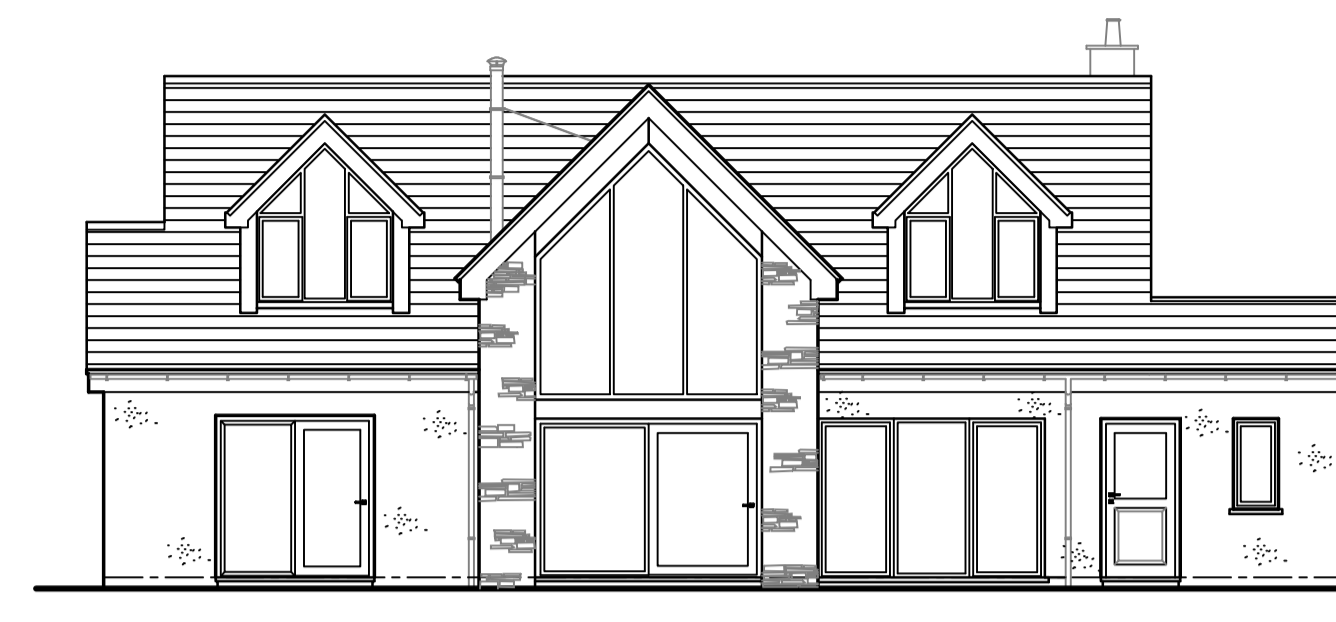

South Elevation : Scale 1 : 100

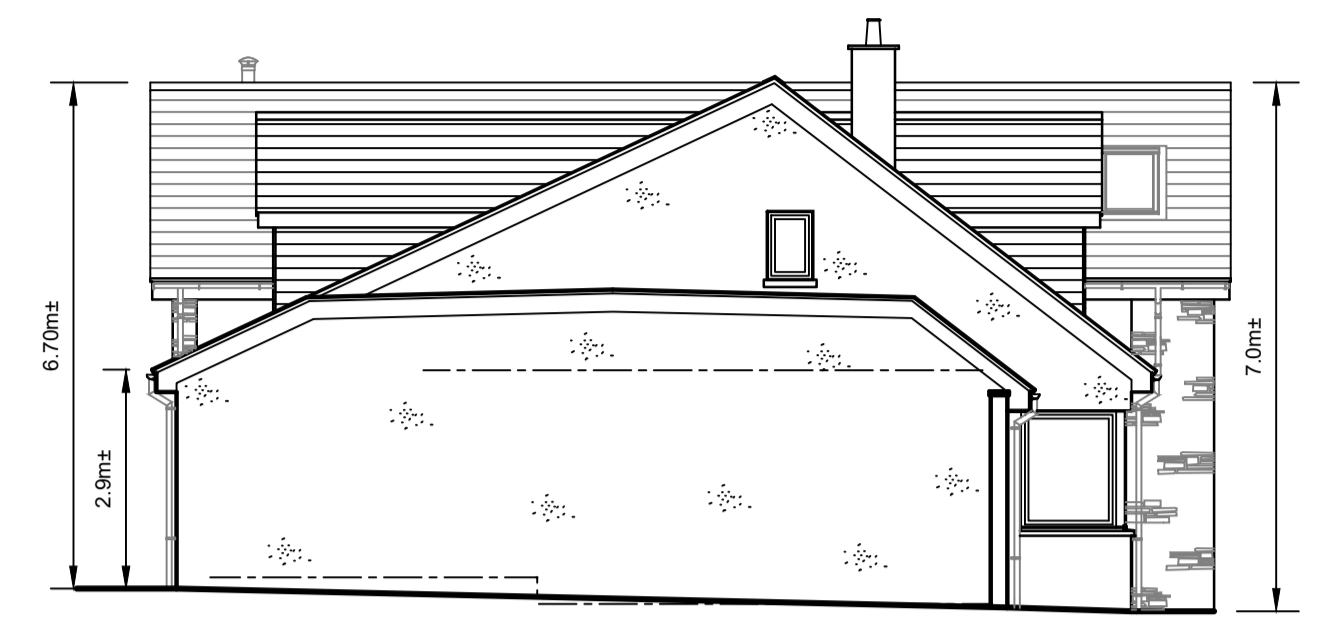

East Elevation : Scale 1 : 100



Existing House: Viewed from Iona Avenue



Proposed Alterations: Viewed from Iona Avenue



**BAXTER DESIGN**  
COMPANY

21 Iona Avenue : Peterhead : Proposed Extension to Dwelling House

Title			
Elevations			
Date	Job No	Sheet	Drawn By
14/12/23	23083-P2	A1	Colin Murison
Amendment	No	Date	Description
	1	09/01/23	Dimensions added

1 The Square, Mintlaw, Peterhead, Aberdeenshire AB42 5EH  
Tel : 01771 622296 E-mail : info@baxterdesigncompany.co.uk