

 


Block Plan : Scale 1 : 200

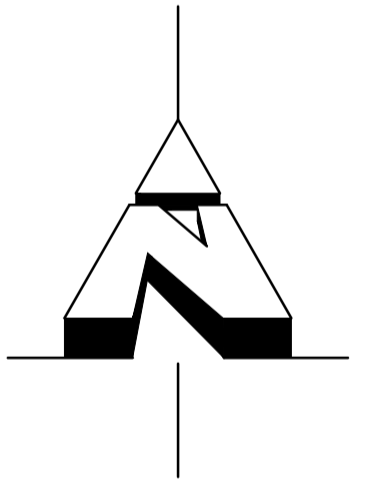

Peterhead

Site Plan : Scale 1 : 2500

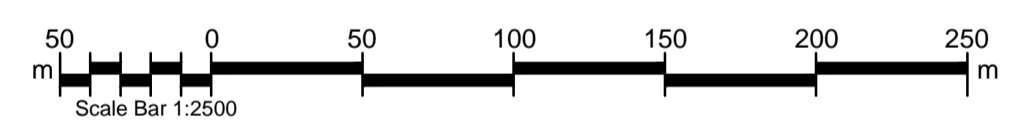

BAXTER DESIGN
COMPANY

21 Iona Avenue : Peterhead :		Proposed Extension to Dwelling House	
Site Plans			
Title			
Date	Job No	Sheet	Drawn By
14/12/23	23083-P4	A1	Colin Murison
Amendment	No	Date	Description
1 The Square, Mintlaw, Peterhead, Aberdeenshire AB42 5EH Tel : 01771 622296 E-mail : info@baxterdesigncompany.co.uk			