


Front Elevation 1-100



Side Elevation 1-100




Rear Elevation 1-100

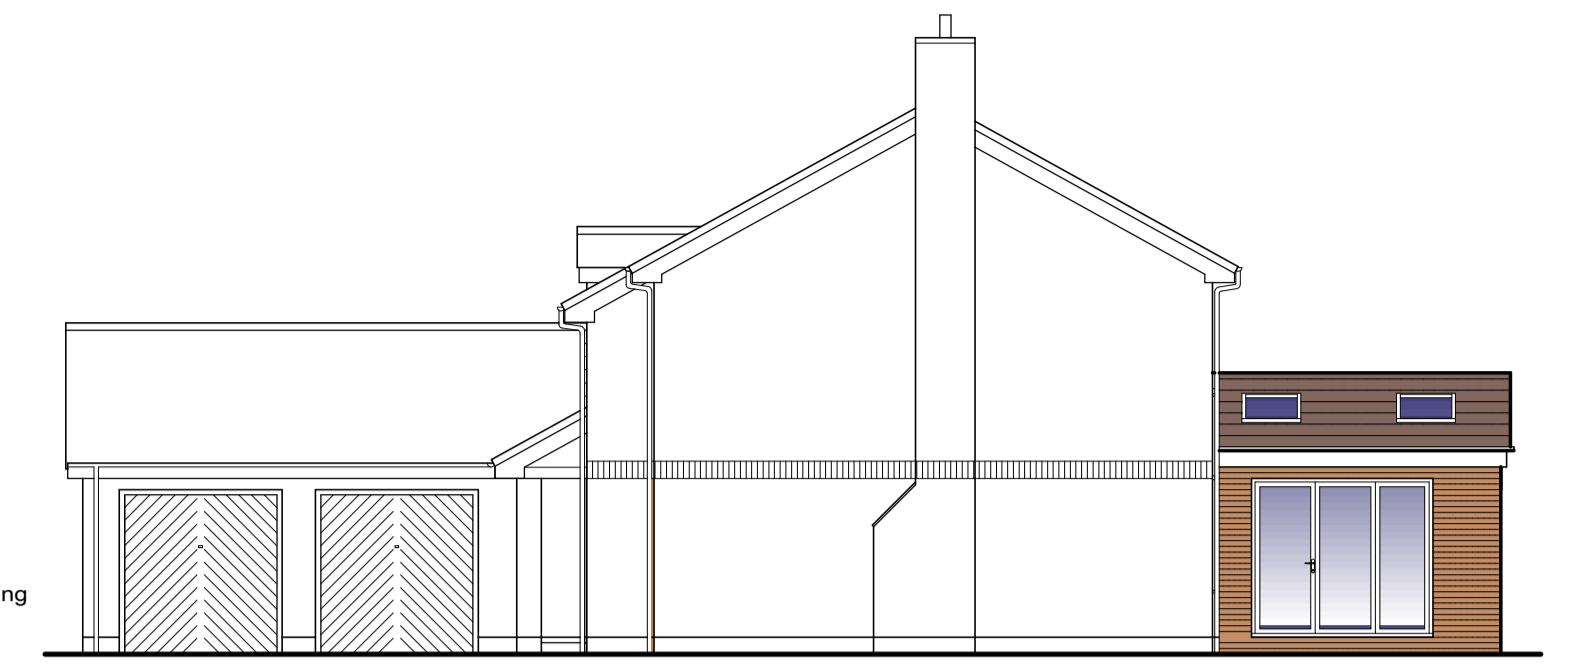


Side Elevation 1-100

6402
4600

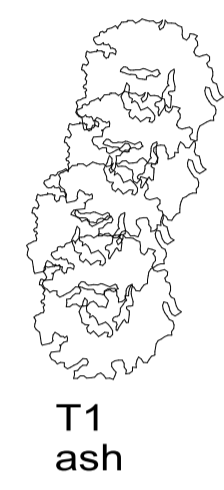


T1 ash


boundary fence

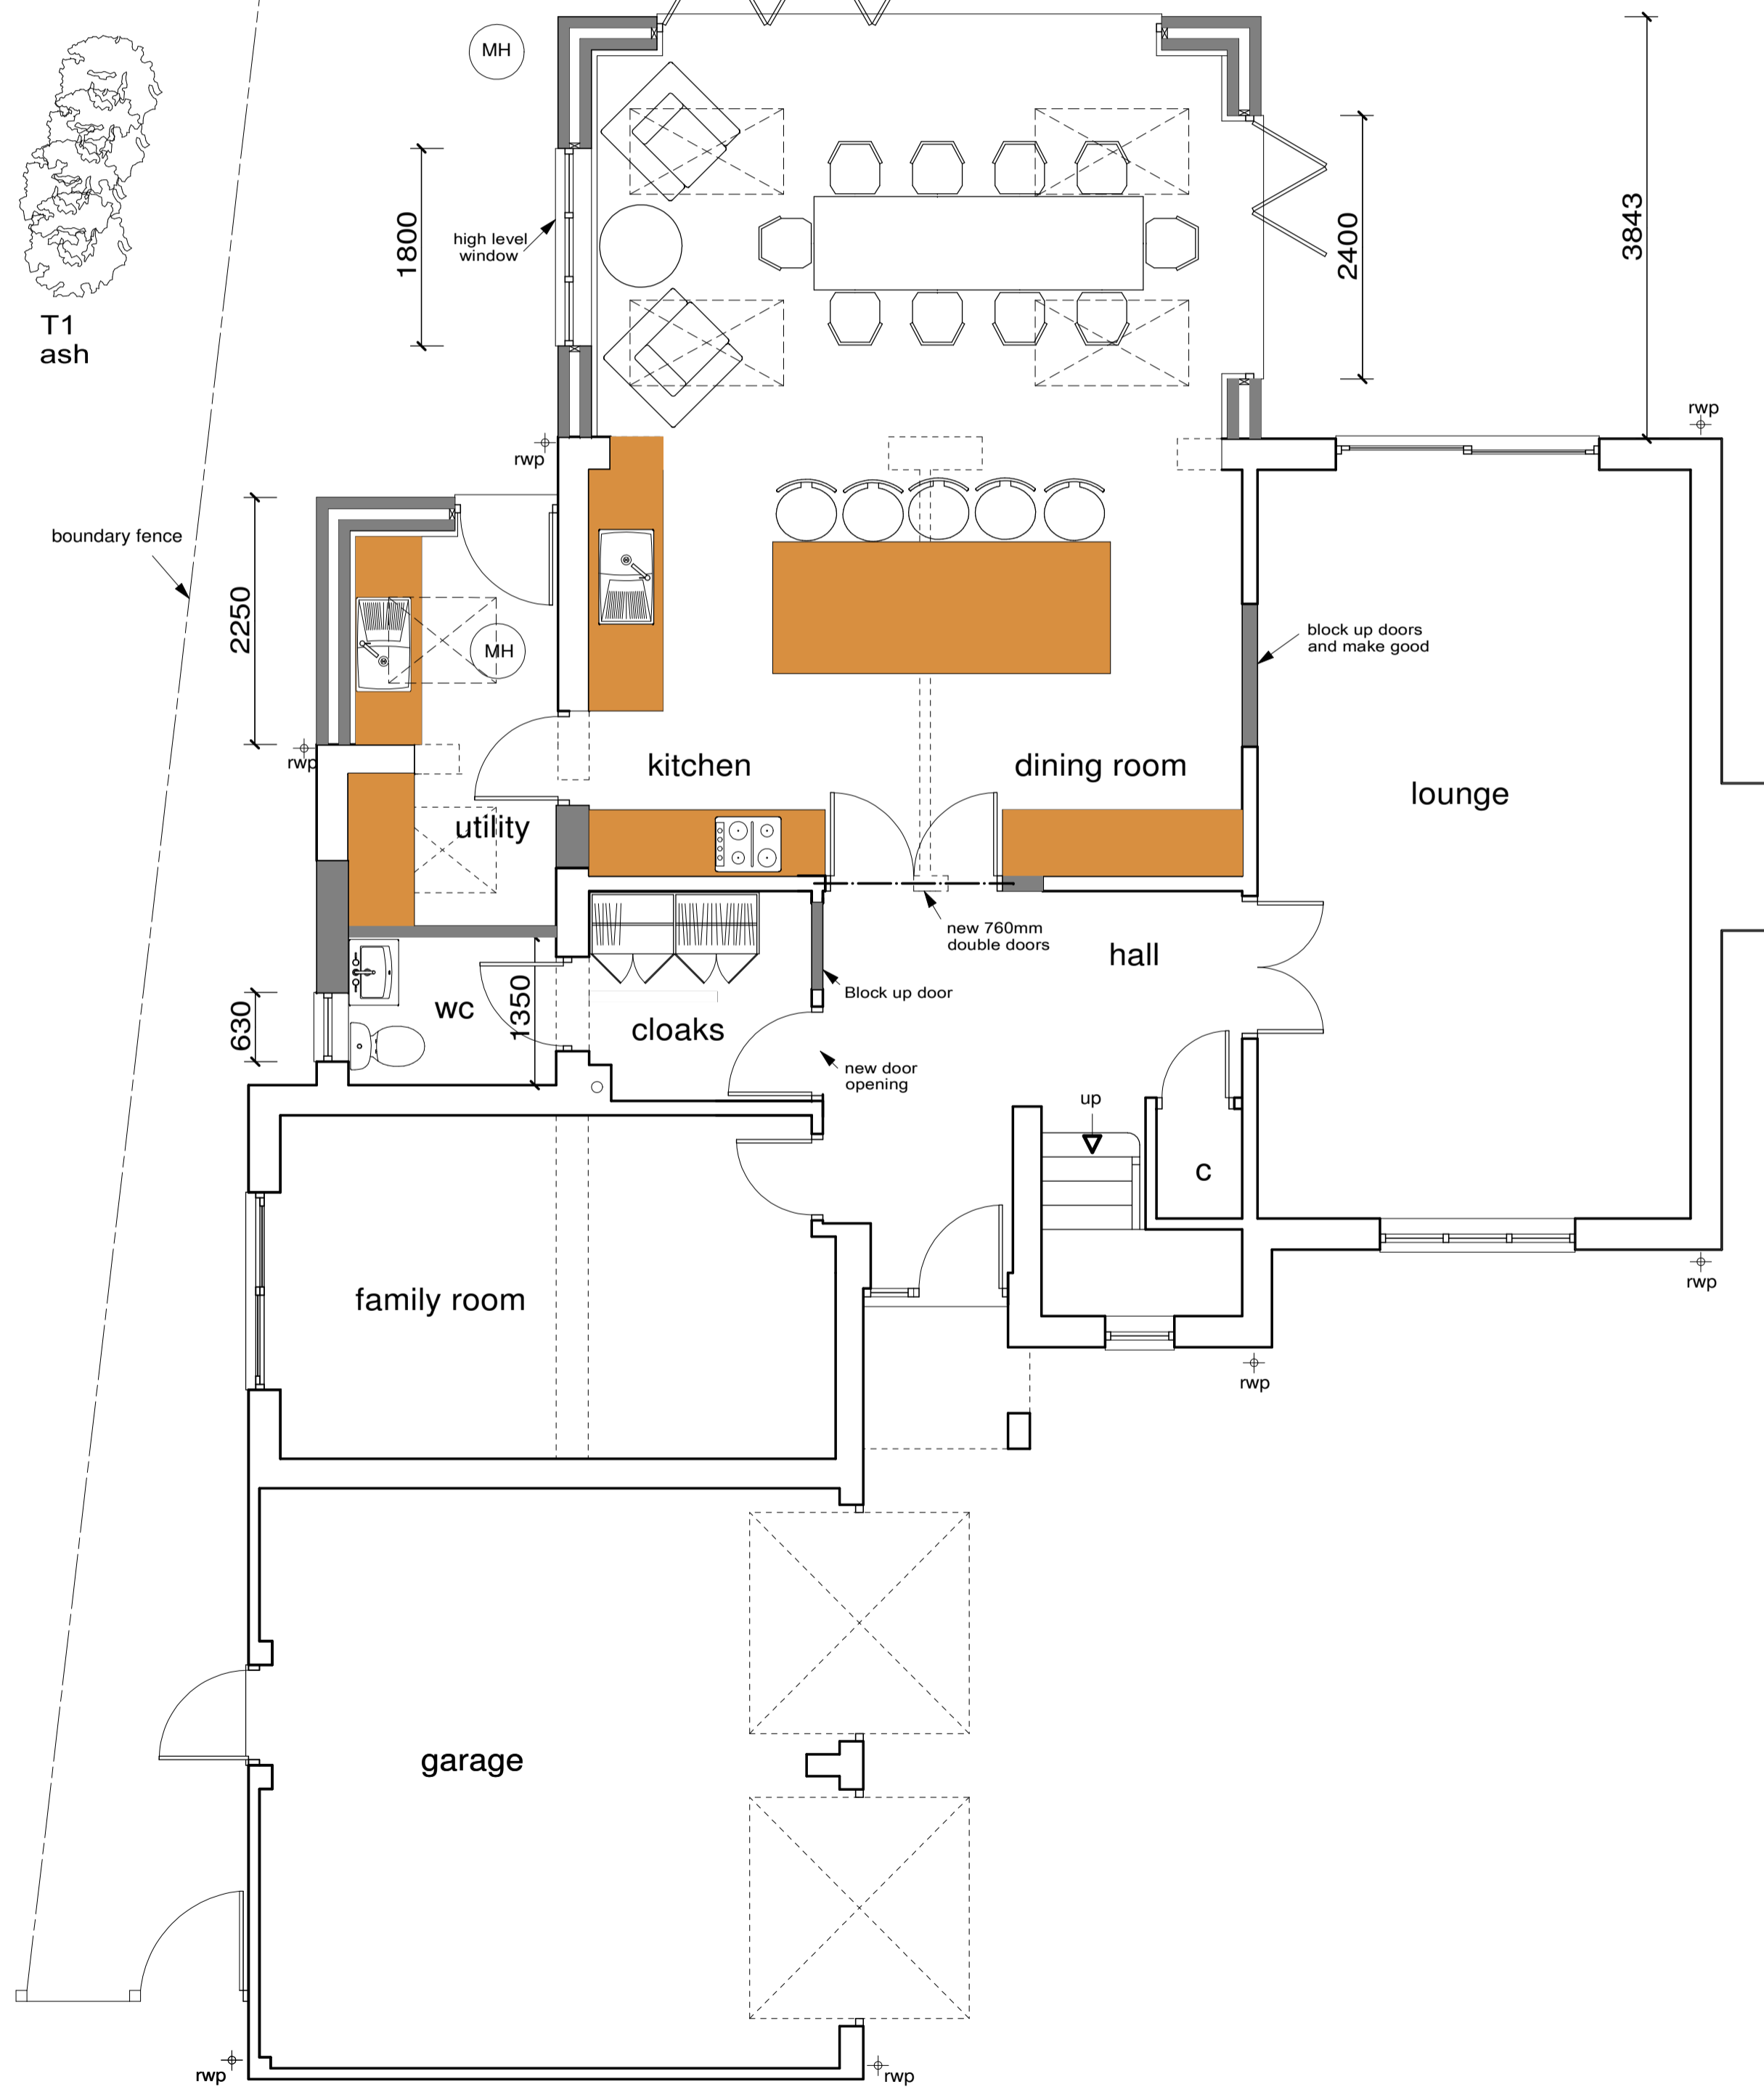

Ground Floor Plan 1-50

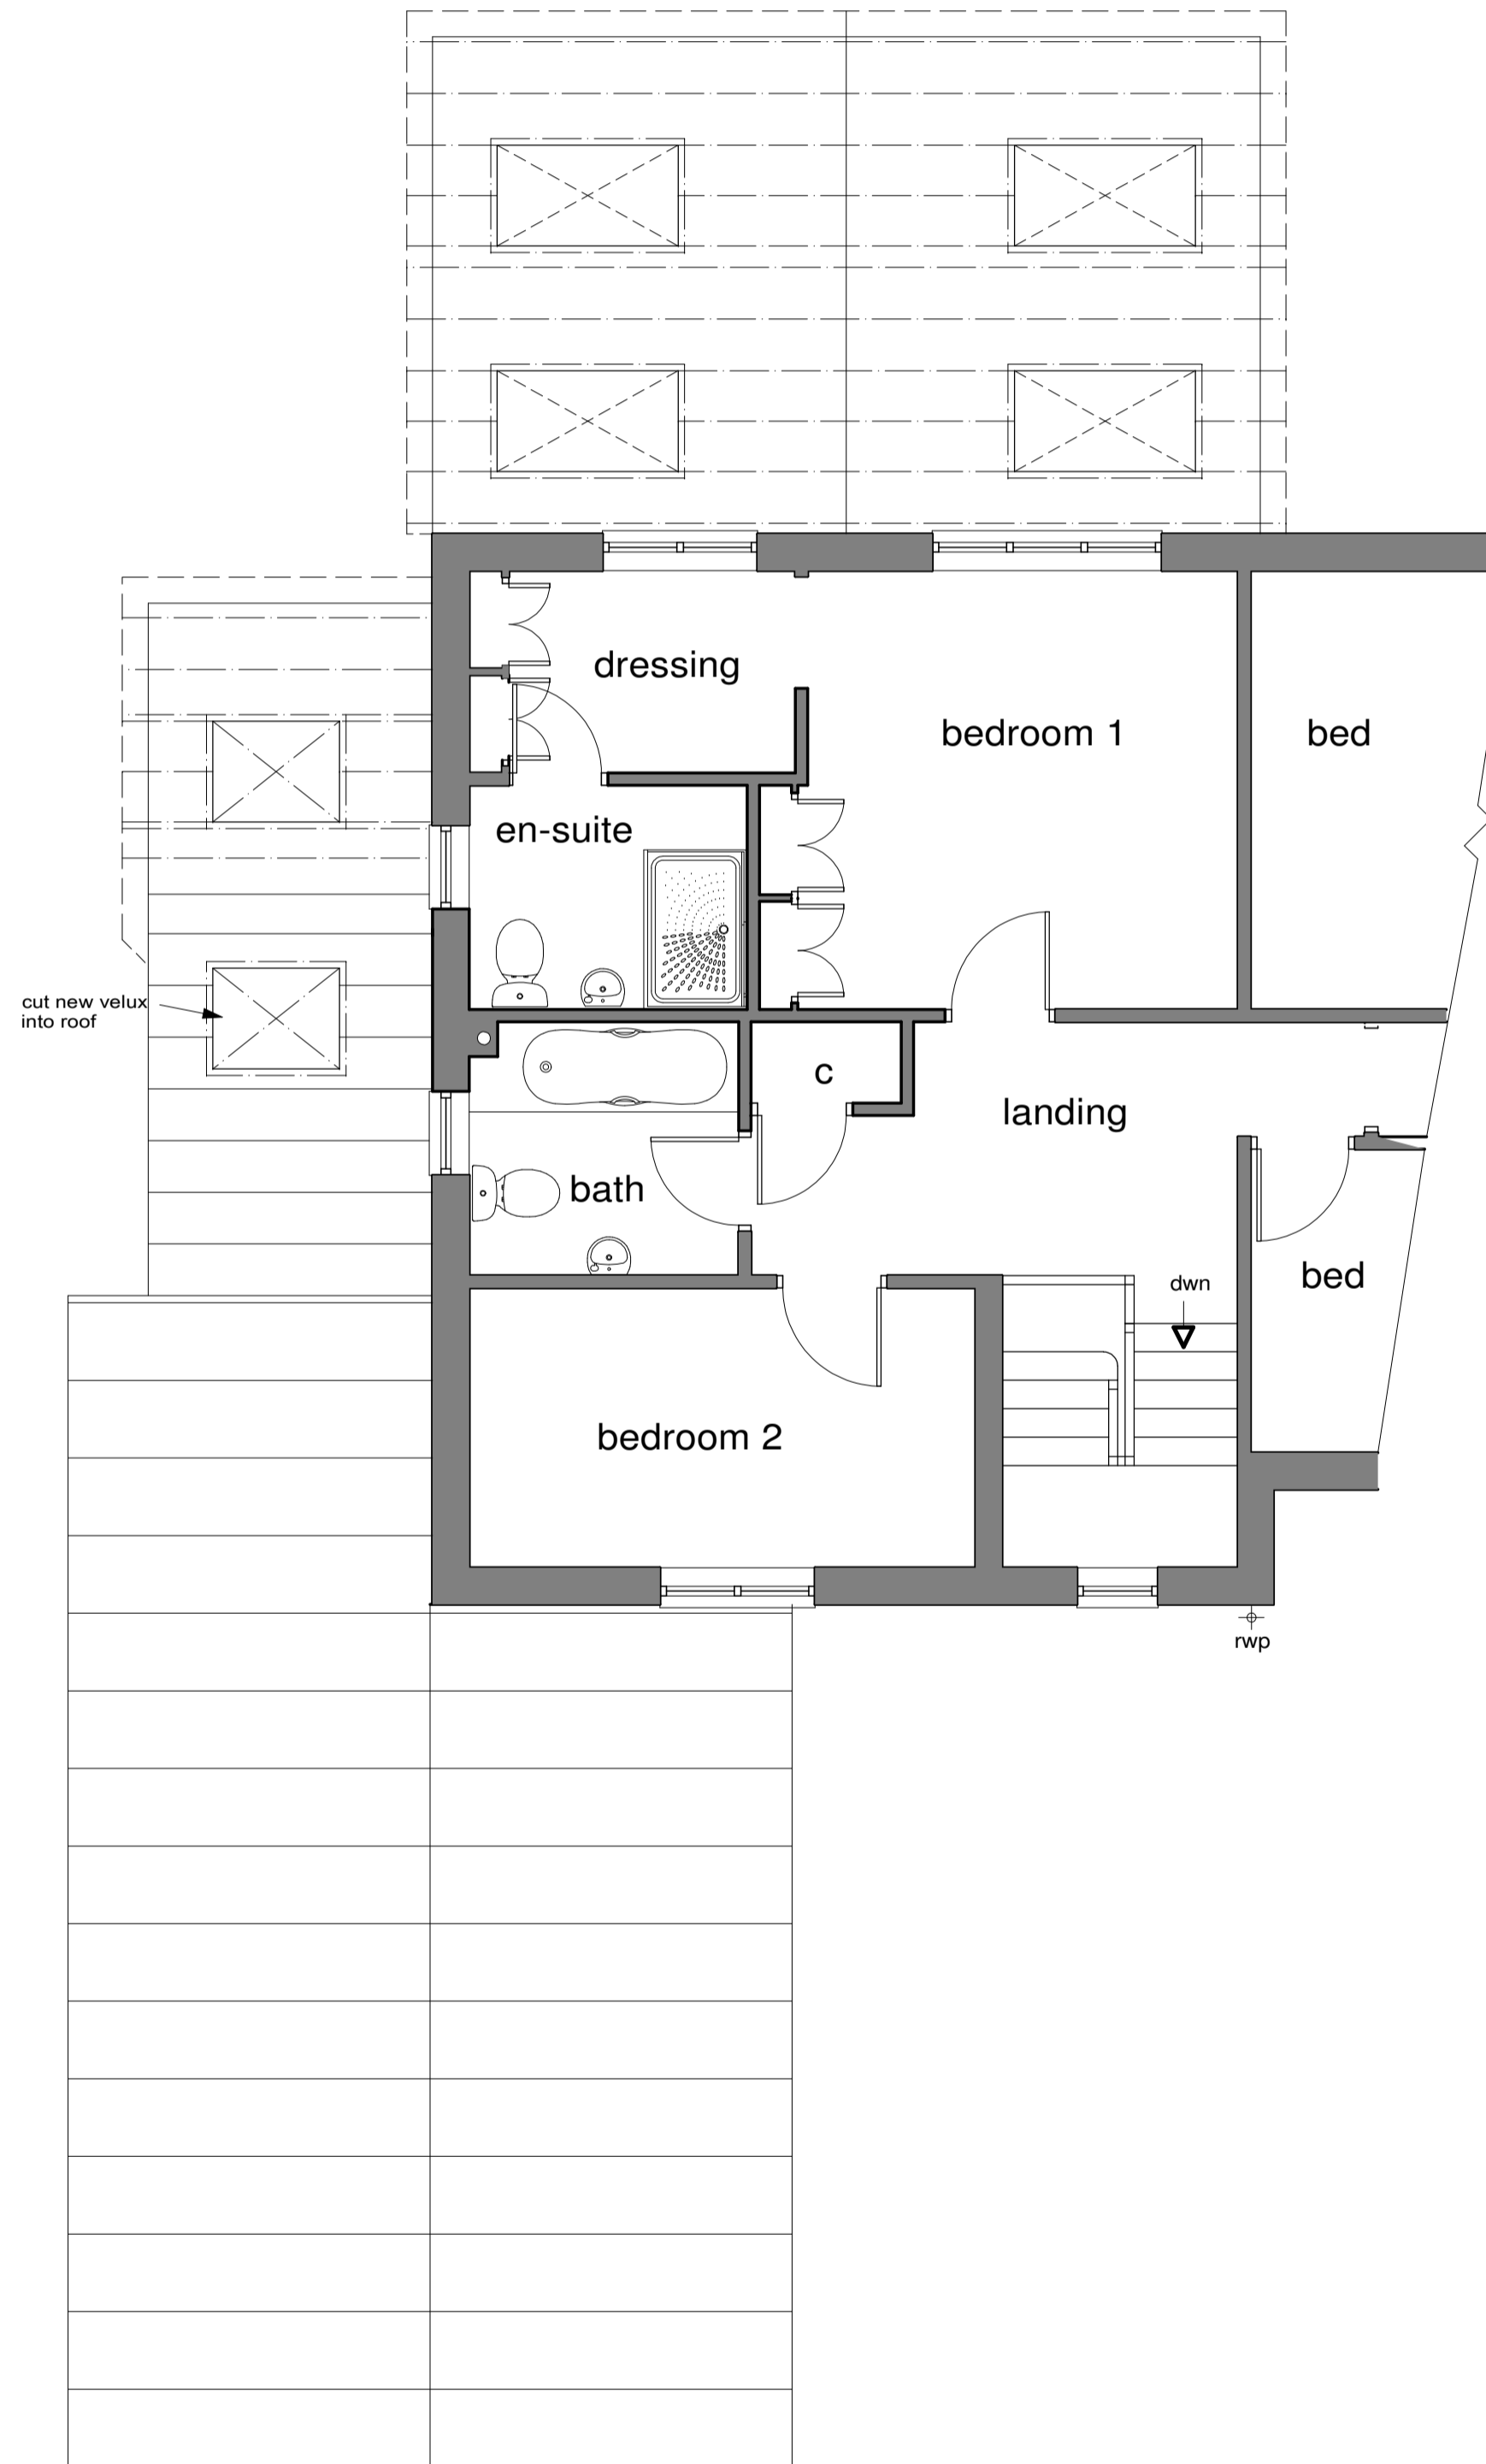

First Floor Plan 1-50

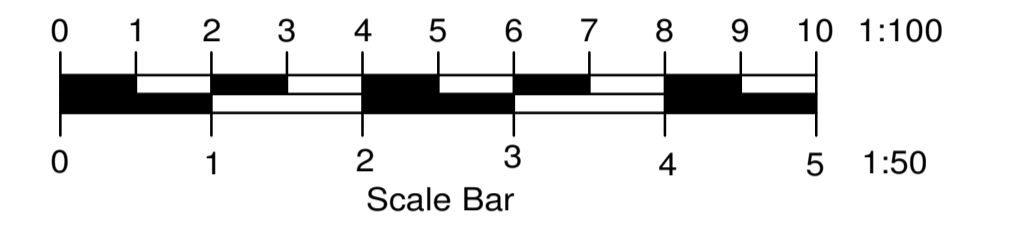

Client	Mr and Mrs White	
Job Title	72 Benetfeld Road Binfield RG42 4EN	
Drawing Title	Proposed Plans and Elevations	
Scale	1-50 1-100	
Date	Nov 23	Drawn by hen
Drg No.	W- 2785-1	Rev.