




Front Elevation 1-100



Side Elevation 1-100




Rear Elevation 1-100

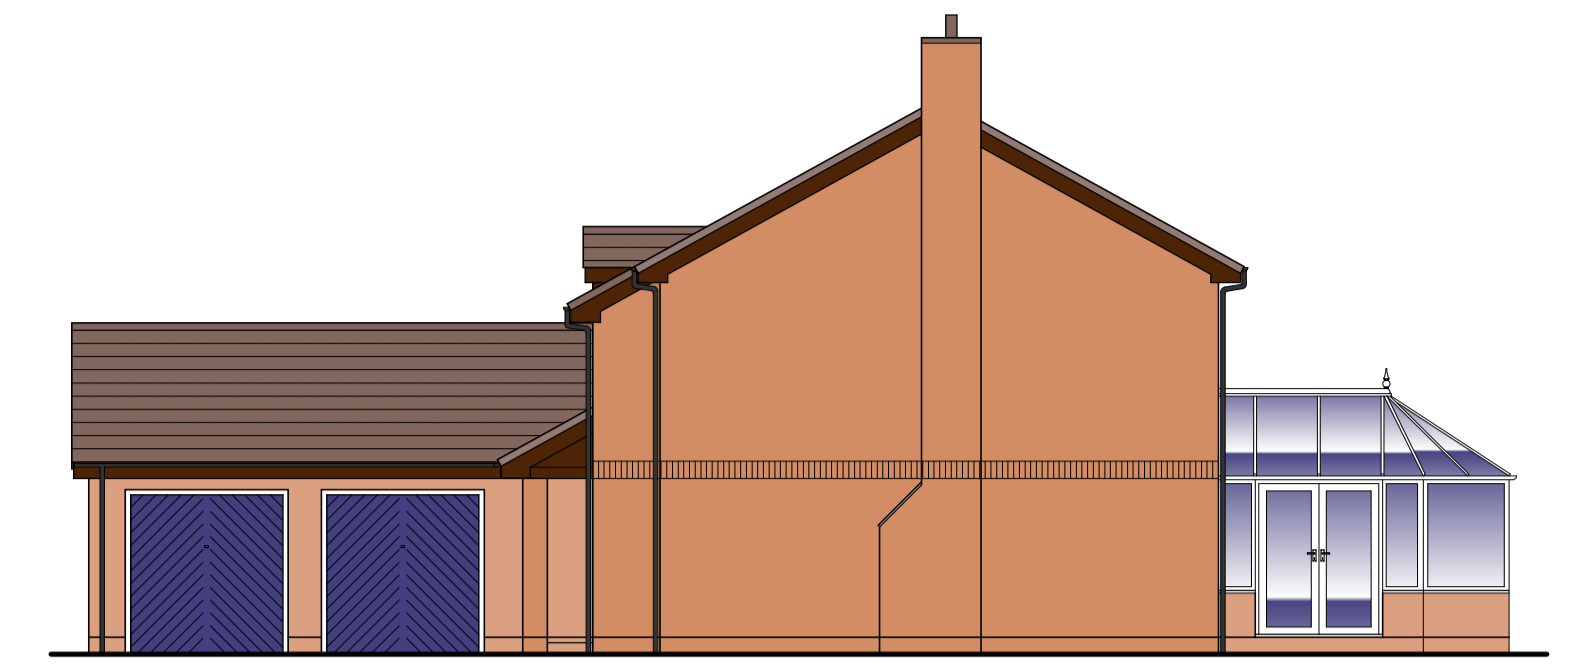

Side Elevation 1-100



Ground Floor Plan 1-50

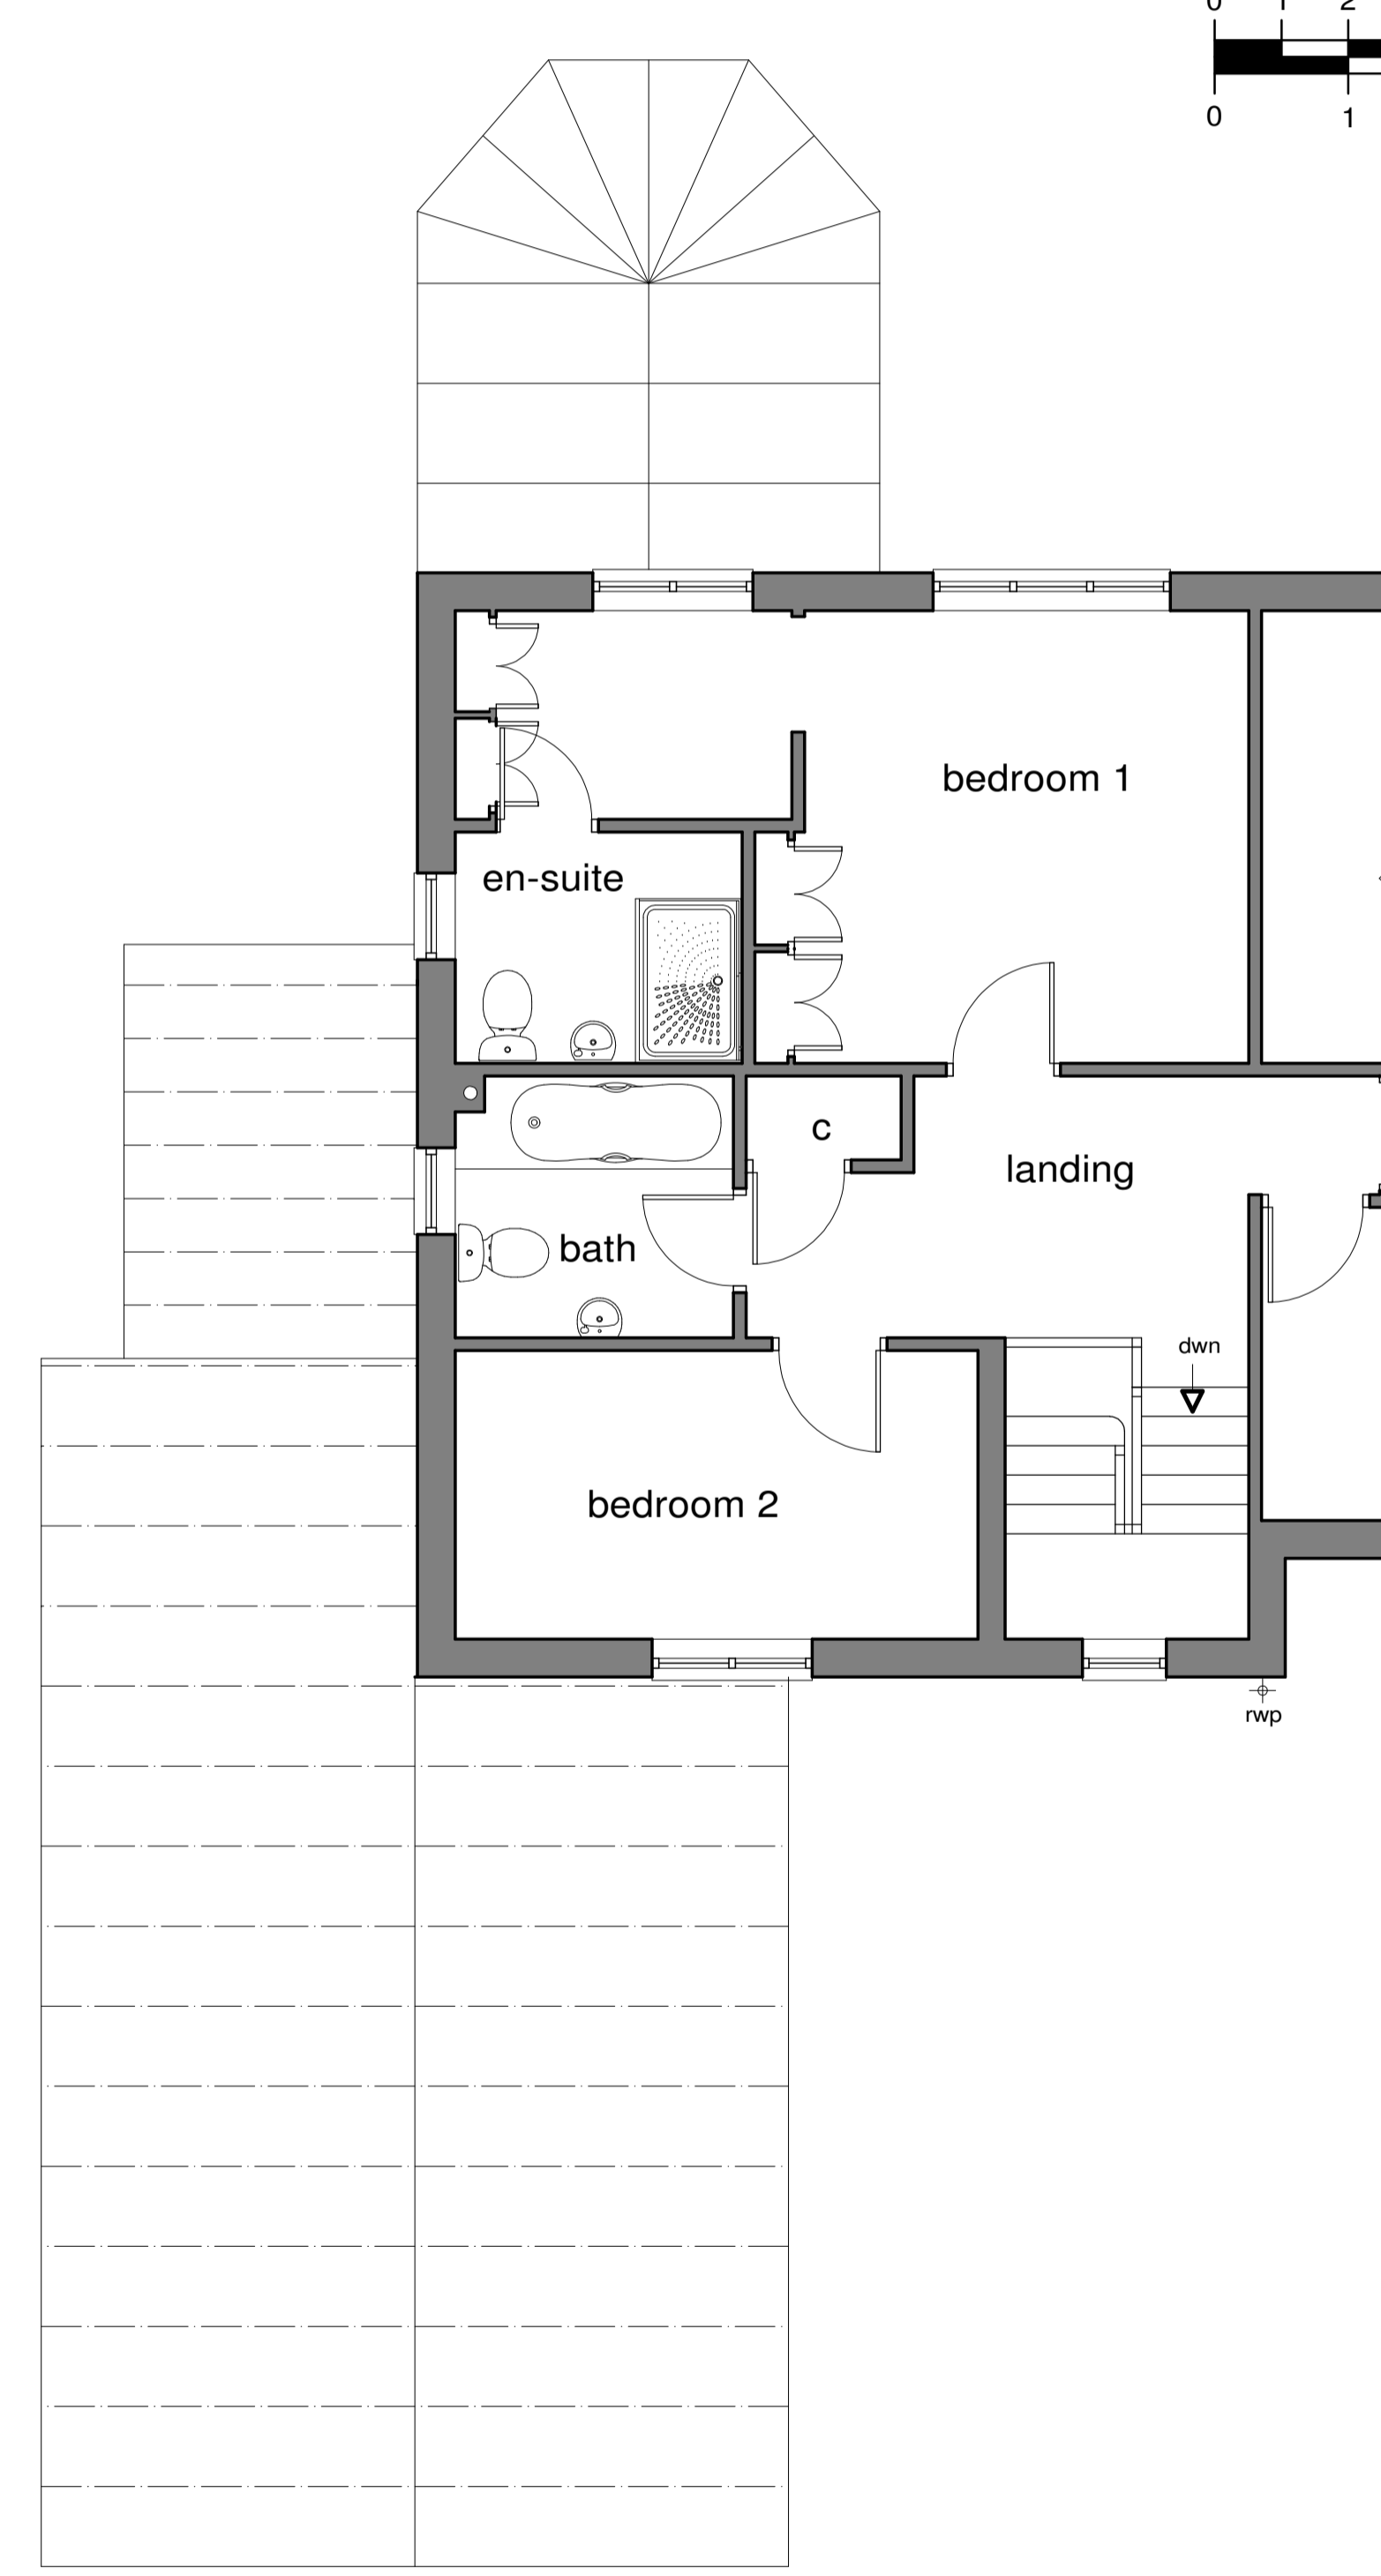

First Floor Plan 1-50

Mapping contents (c) Crown copyright and database rights 2018 Ordnance Survey 100035207

Client	
Mr and Mrs White	
Job Title	
72 Benetfeld Road Binfield RG42 4EN	
Drawing Title	
Existing Plans and Elevations	
Scale 1-50 1-100	
Date	Nov 23
Drawn by	wen
Drg No.	W- 2785
Rev.	