



MATERIALS
ROOF - Dark grey single ply flat roof membrane
WALLS - Render + Cedar vertical boarding
JOINERY - UPVC charcoal
RAINWATER GOODS - Black Pvc-u
FASCIAS - Black Pvc-u
FLUE - Natural slate facing


SIDE ELEVATION

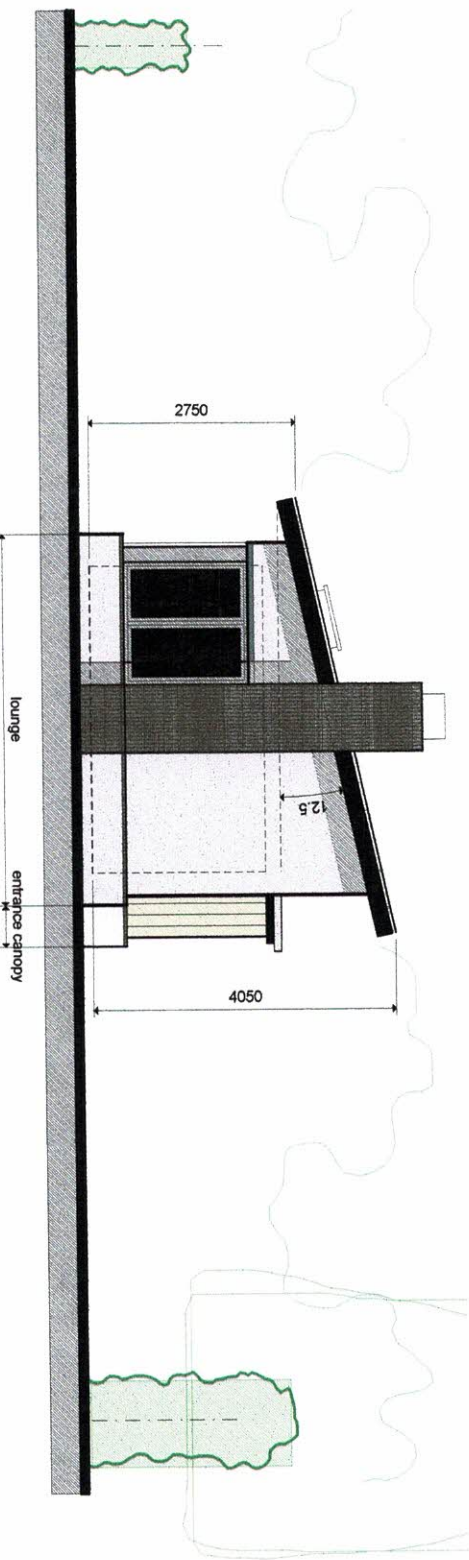



FRONT ELEVATION

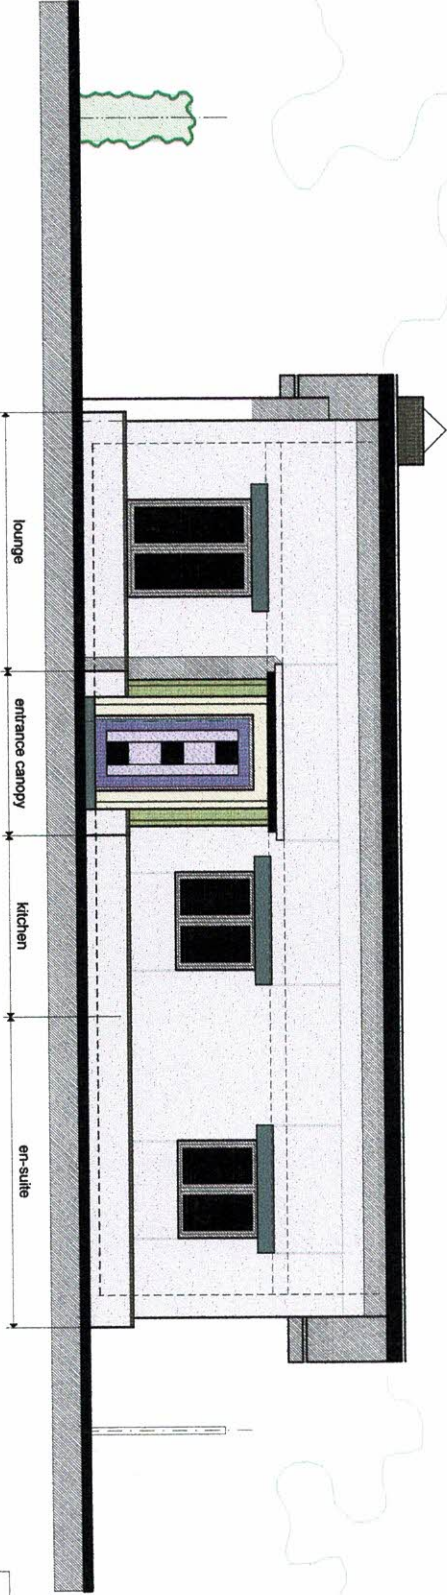

SIDE ELEVATION

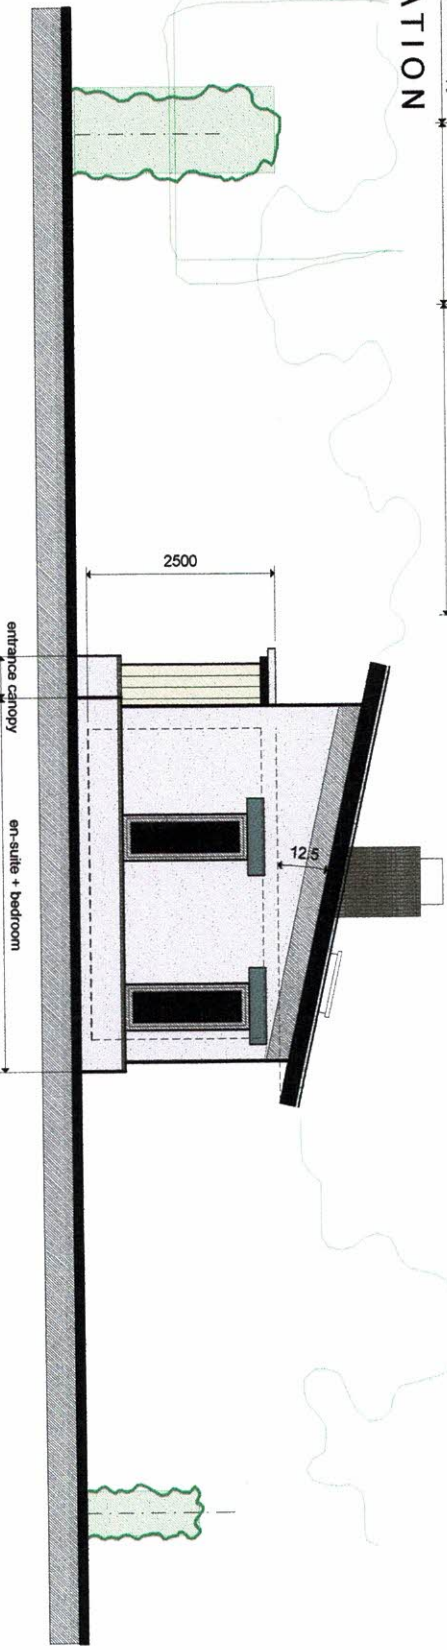

REAR ELEVATION

 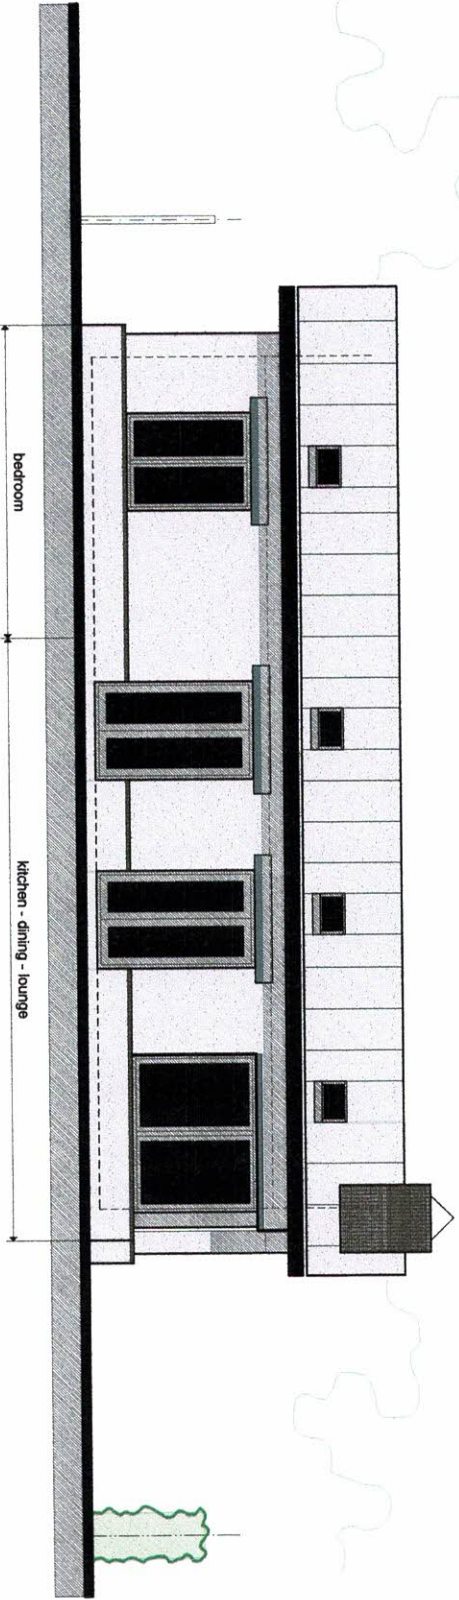

Drg. Title PROPOSED ELEVATIONS

Job Proposed Dwelling
Limbrick Fishery Long Lane Heath Charnock

Client Mr S + Mrs L Daniels

Drg. No. 901/07B
Scale 1:100
Date Nov 2023

Tom Lockwood M.C.I.A.T.
Architectural Technologist
+ Building Design Consultant

8 Corncroft
Penwortham
Lancashire
PR1 9YP
Tel (01772) 748477
Mob 01778 420224