




Existing Rear (SOUTH) Elevation




Existing Side (WEST) Elevation

0m 5m 10m


Scale: 1:100

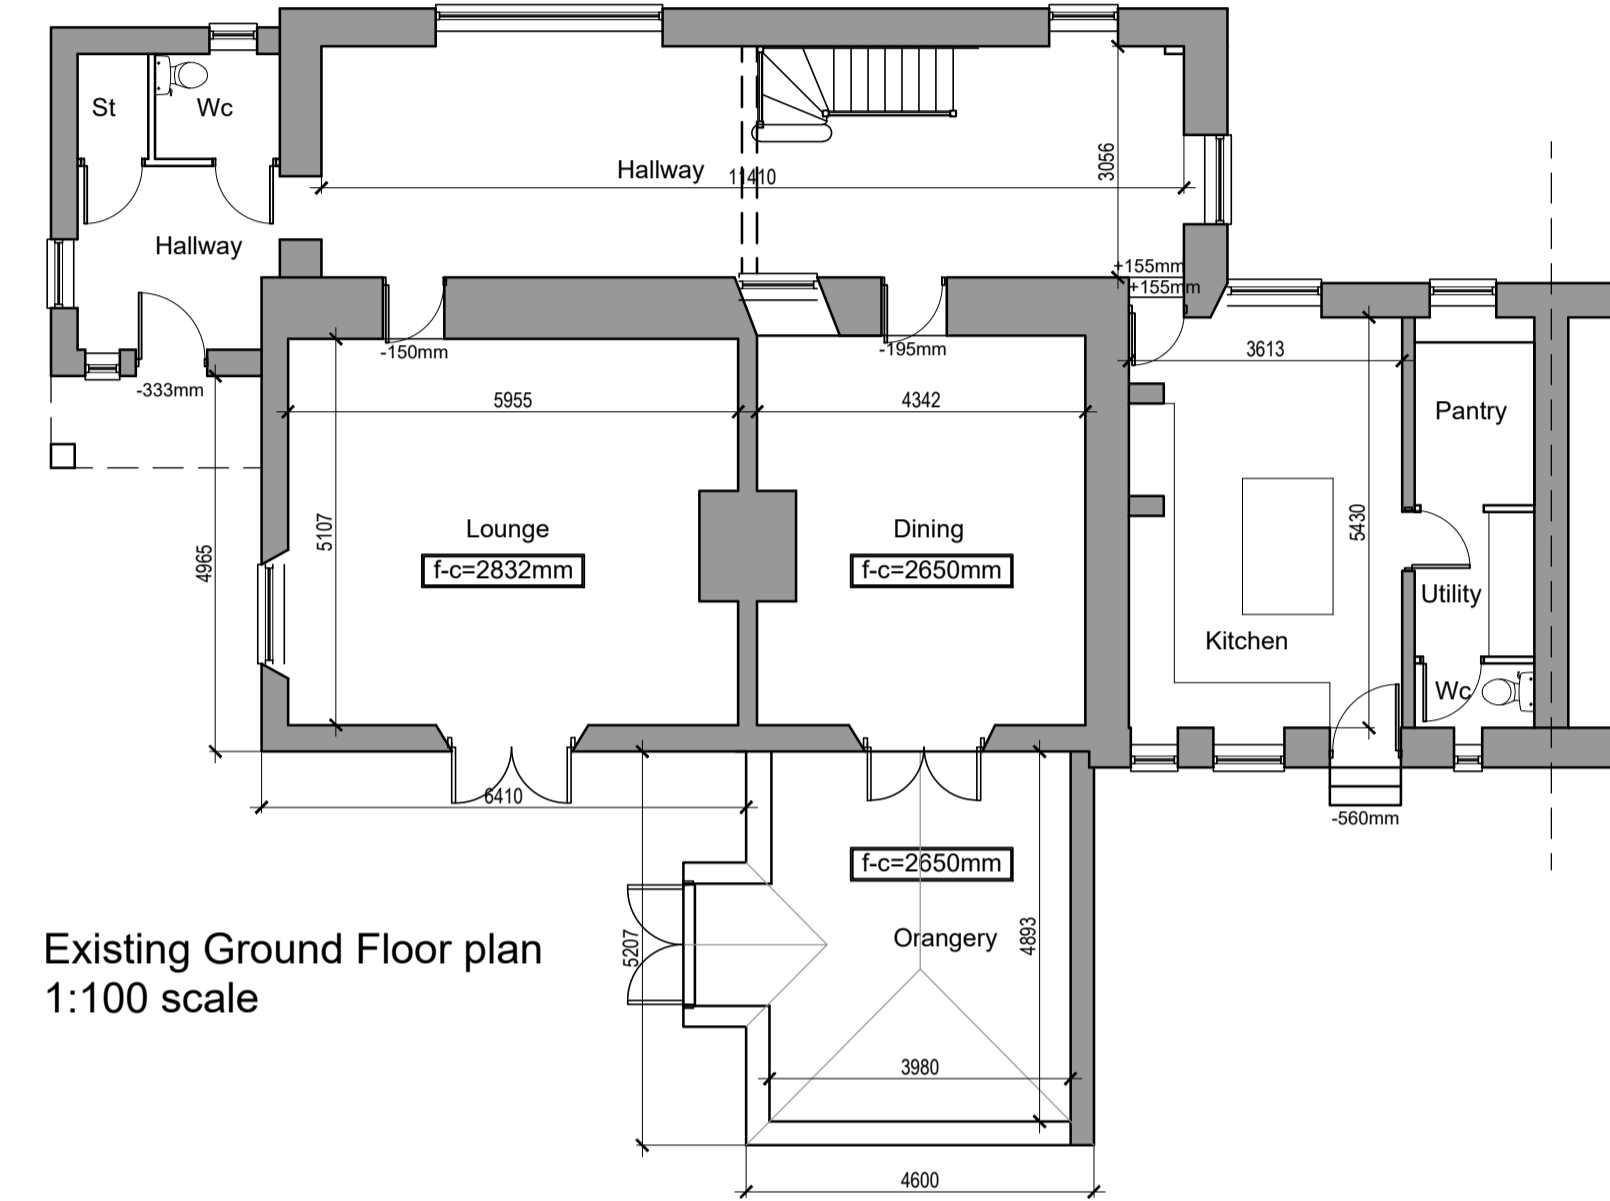

Existing Ground Floor plan
1:100 scale

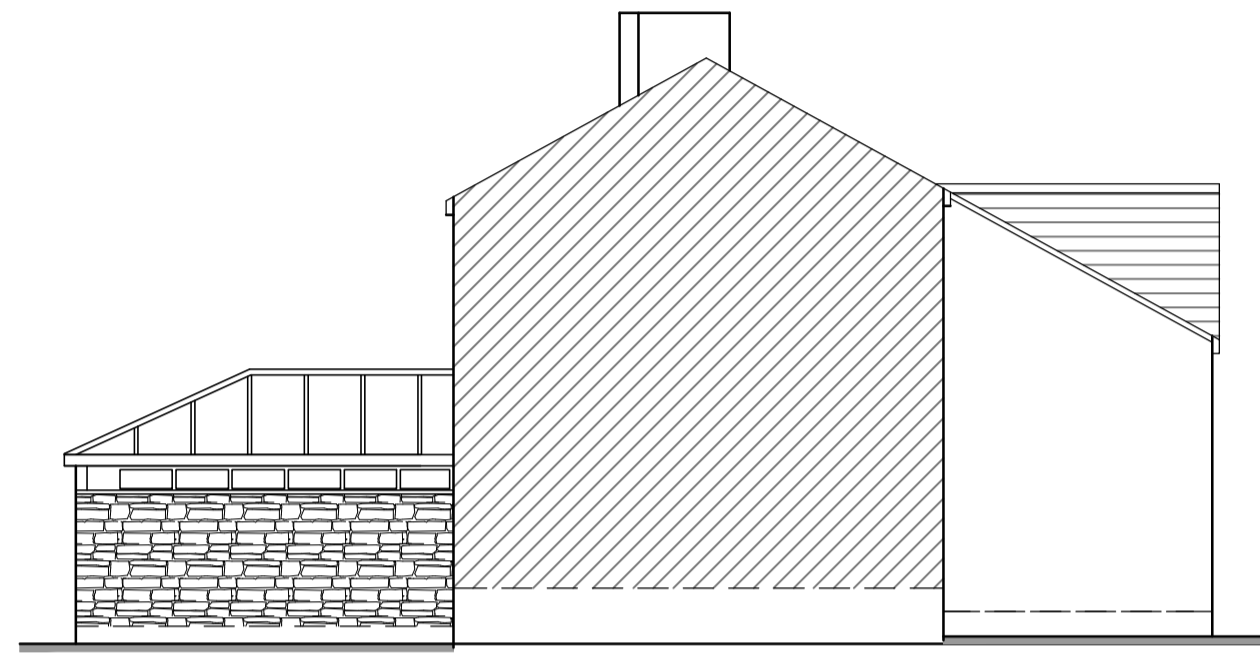

Existing Side (EAST) Elevation

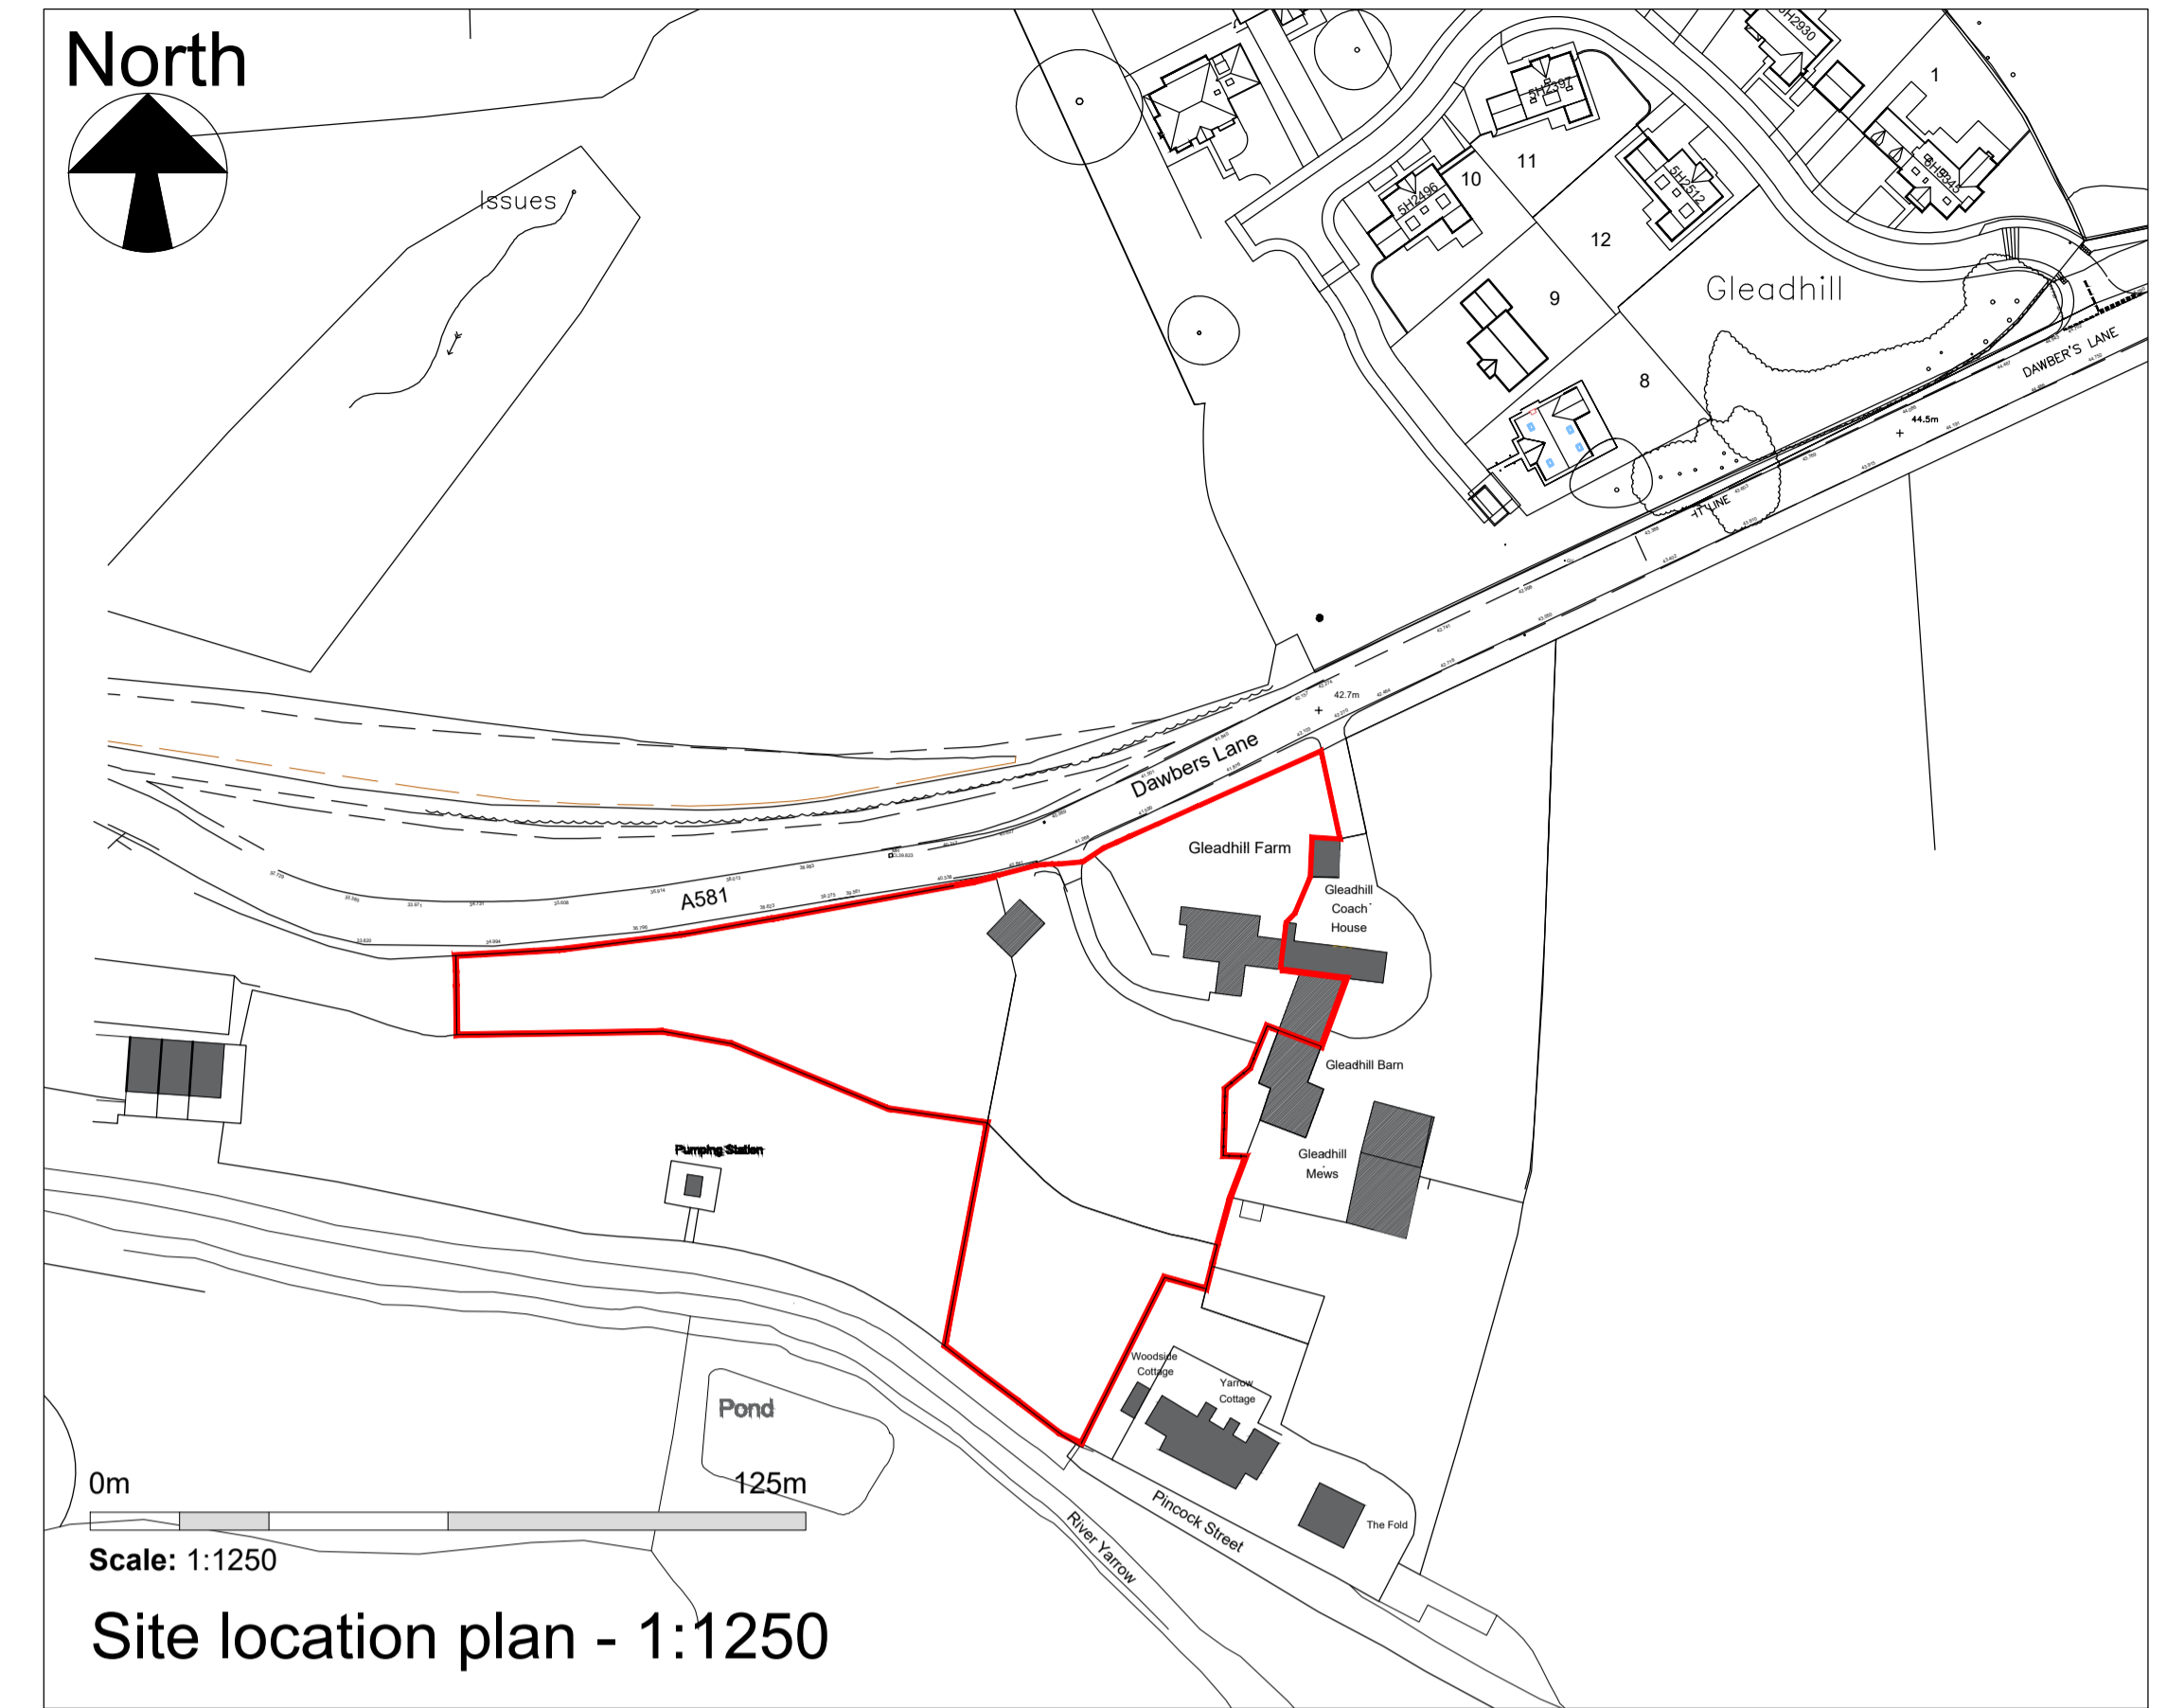

North

0m 125m

Scale: 1:1250
Site location plan - 1:1250




Proposed Rear (SOUTH) Elevation




Proposed Side (WEST) Elevation

0m 5m 10m

Scale: 1:100

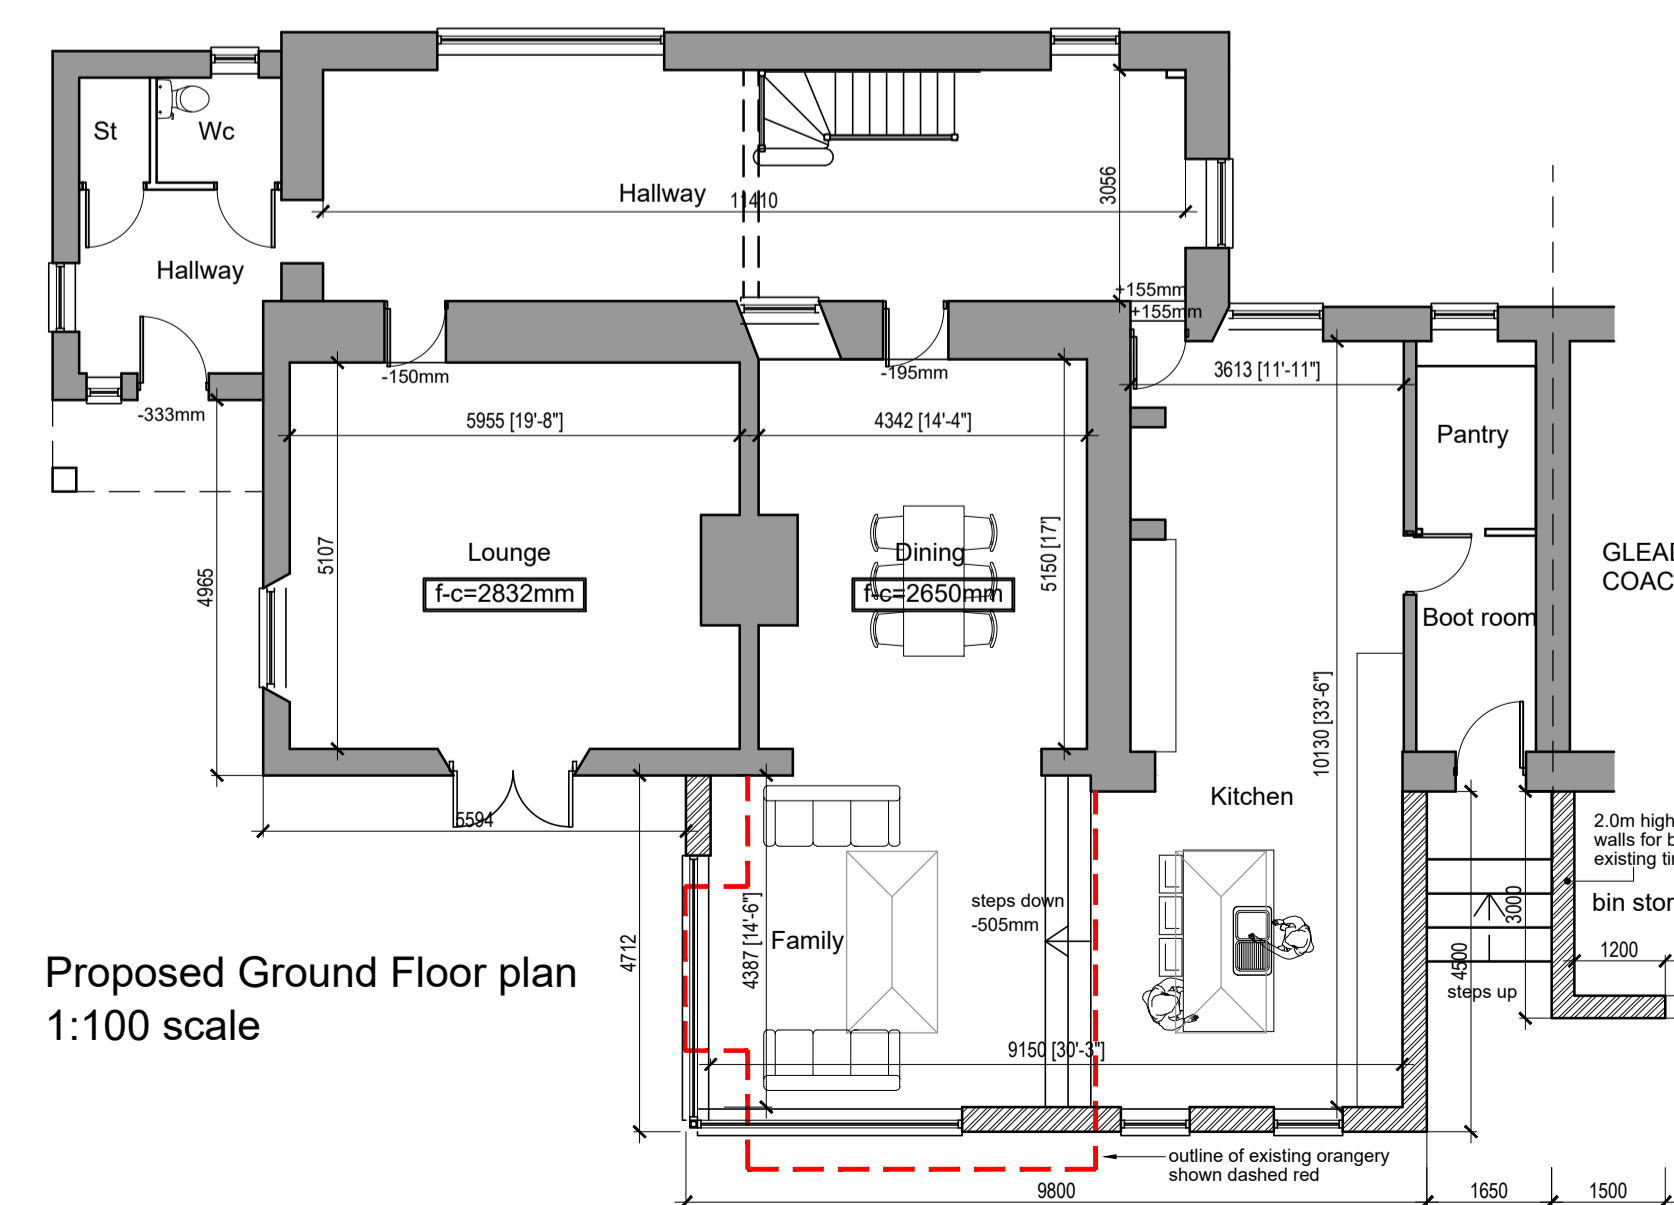

Proposed Ground Floor plan
1:100 scale

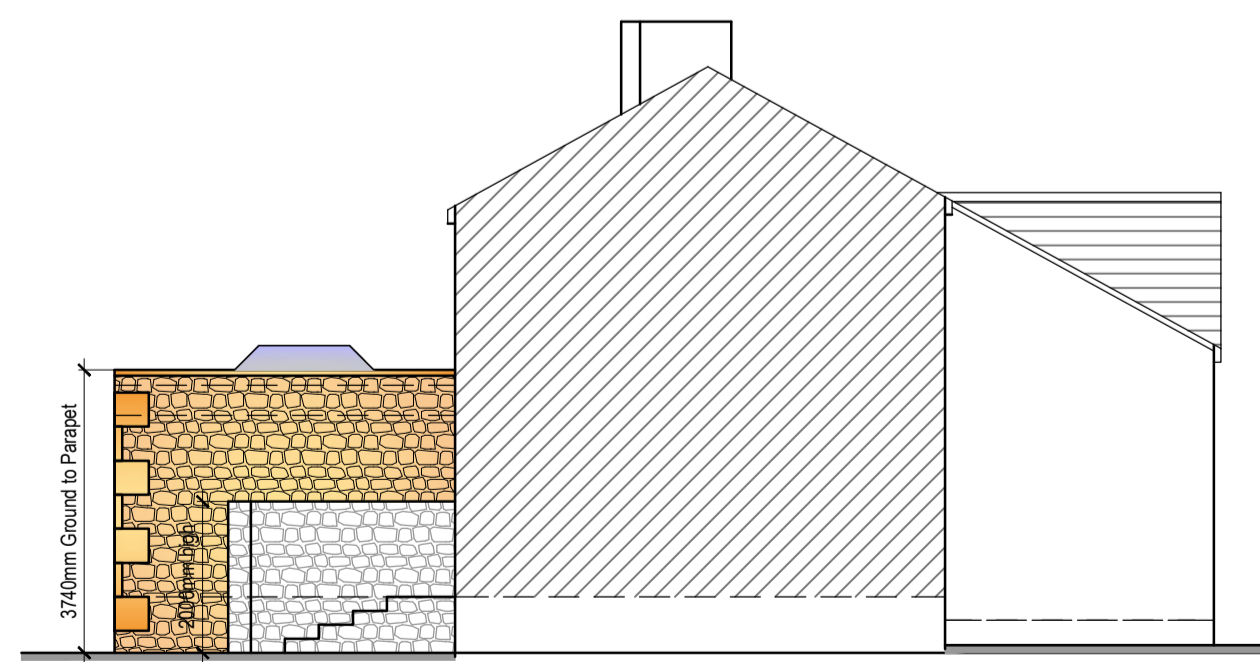

Proposed Side (EAST) Elevation

THIS DRAWING IS FOR
PLANNING APPLICATION
PURPOSES ONLY

| CDM HIGH RISK ASSESSMENT | |
|-------------------------------|--|
| ITEM | RECOMMENDATION |
| Roof Timber and Truss | To prevent late working & quantity of materials required |
| Roofing, Fascia & Soffit Work | To prevent late working required. |
| External Wall | To prevent late working required. |
| Roofing Clap Purlin | To prevent late working required. |
| Roofing in Loft | Scaffolding/Boarding required. |
| Roofing in area of Site | Scaffolding/Boarding required. |
| Roofing/Truss | Mechanical measures as appropriate |
| Roof Handling | Use Mechanical Equipment, Two men lift and take to level handling the whole for weight |
| Roofing | Temporary Propping required |
| Roofing | Provide COSHH Assessment |

bpd Architecture
CIAT Registered practice
Sichstone, Brown House Lane, Higher Wheelton,
Chorley, Lancashire PR6 6HR
Tel: 01257 220510
web: www.betterplan.co.uk
email: info@betterplan.co.uk

Chartered Institute of
Architectural Technologists
Registered Practice

Project
**Gleadhill Farm, Dawbers Lane,
Euxton, CHORLEY PR7 6EB**

Title
**Proposed single storey rear
extension - PLANNING STAGE**

| | | | |
|------------|--------------|----------|-------|
| Scale @ A1 | Date | Ref | Drawn |
| 1:100 | Nov 2023 | Job 1161 | MDB |
| Dwg No | 1161/GFE/PL1 | | Rev |
| | | | - |