





REAR ELEVATION  
Scale 1:50

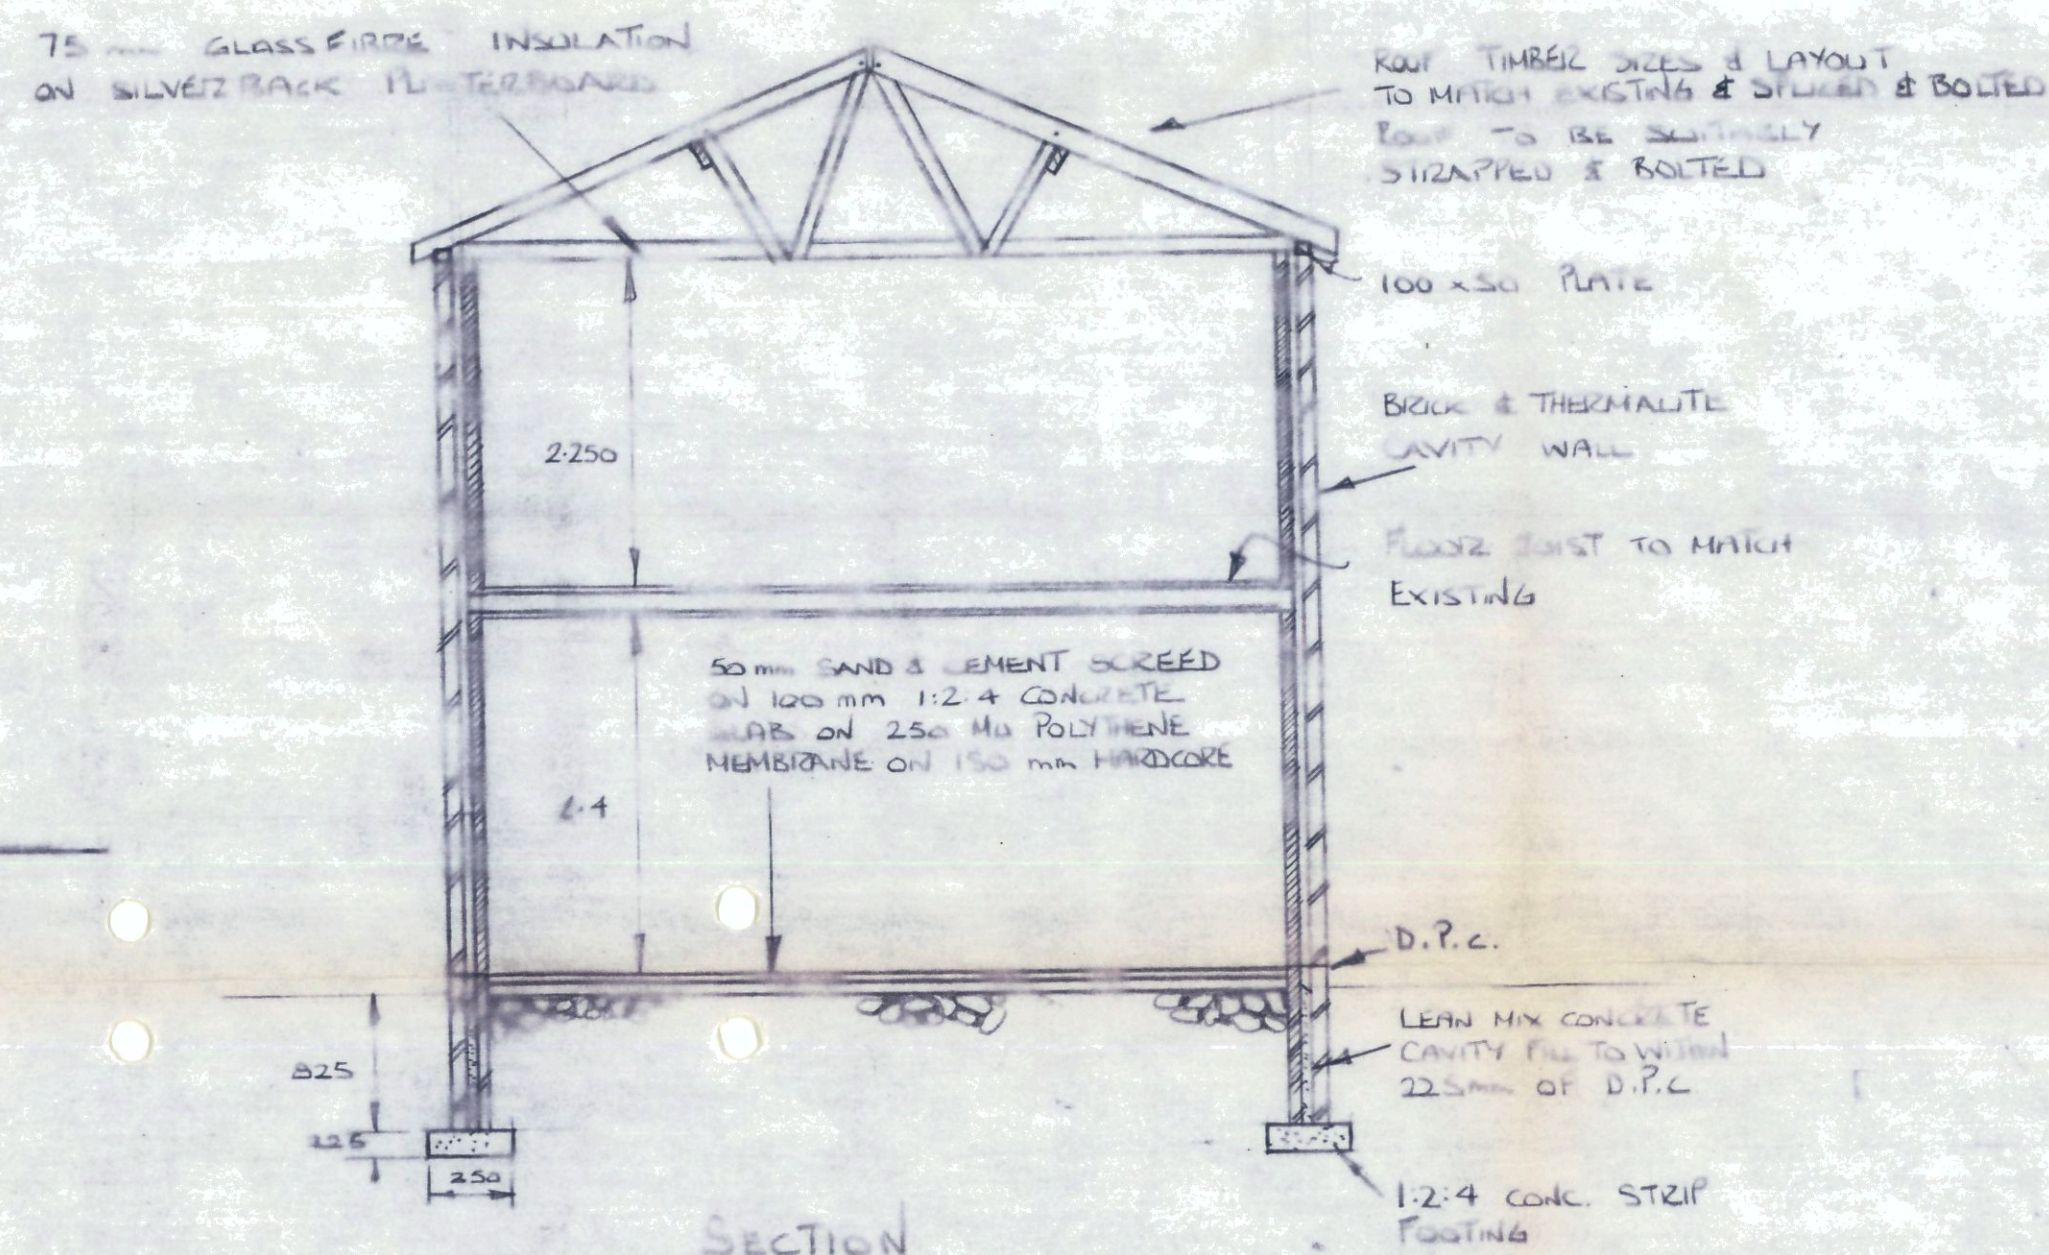


SECTION  
Scale 1:50

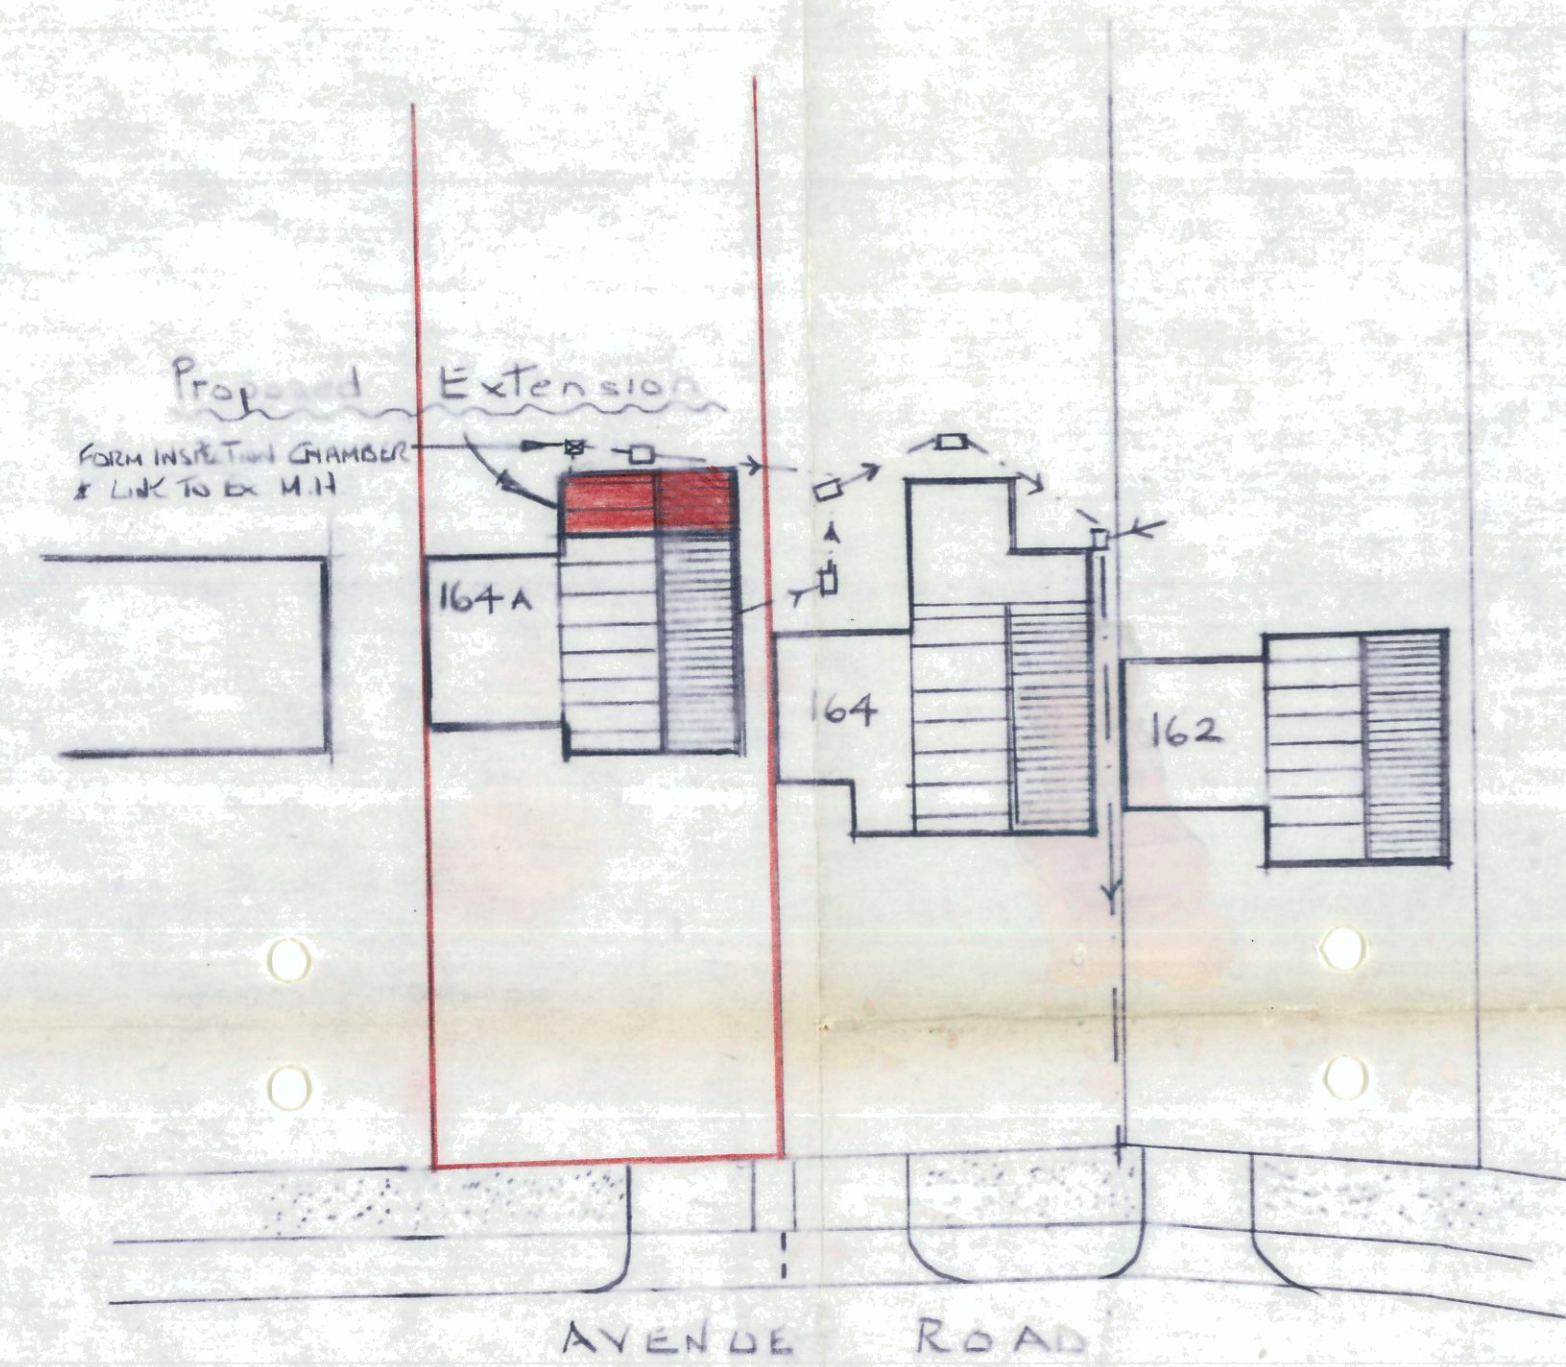


BLOCK PLAN  
Scale 1:250


NOTE  
EXISTING WINDOWS ETC IN REAR ELEVATION TO BE CONSIDERED REMOVED AND BUILT INTO EXTENSION!  
BRICK & TILE WORK TO MATCH EXISTING!  
GETTING FINISH TO DRINK TO EXISTING DOWNPIPE

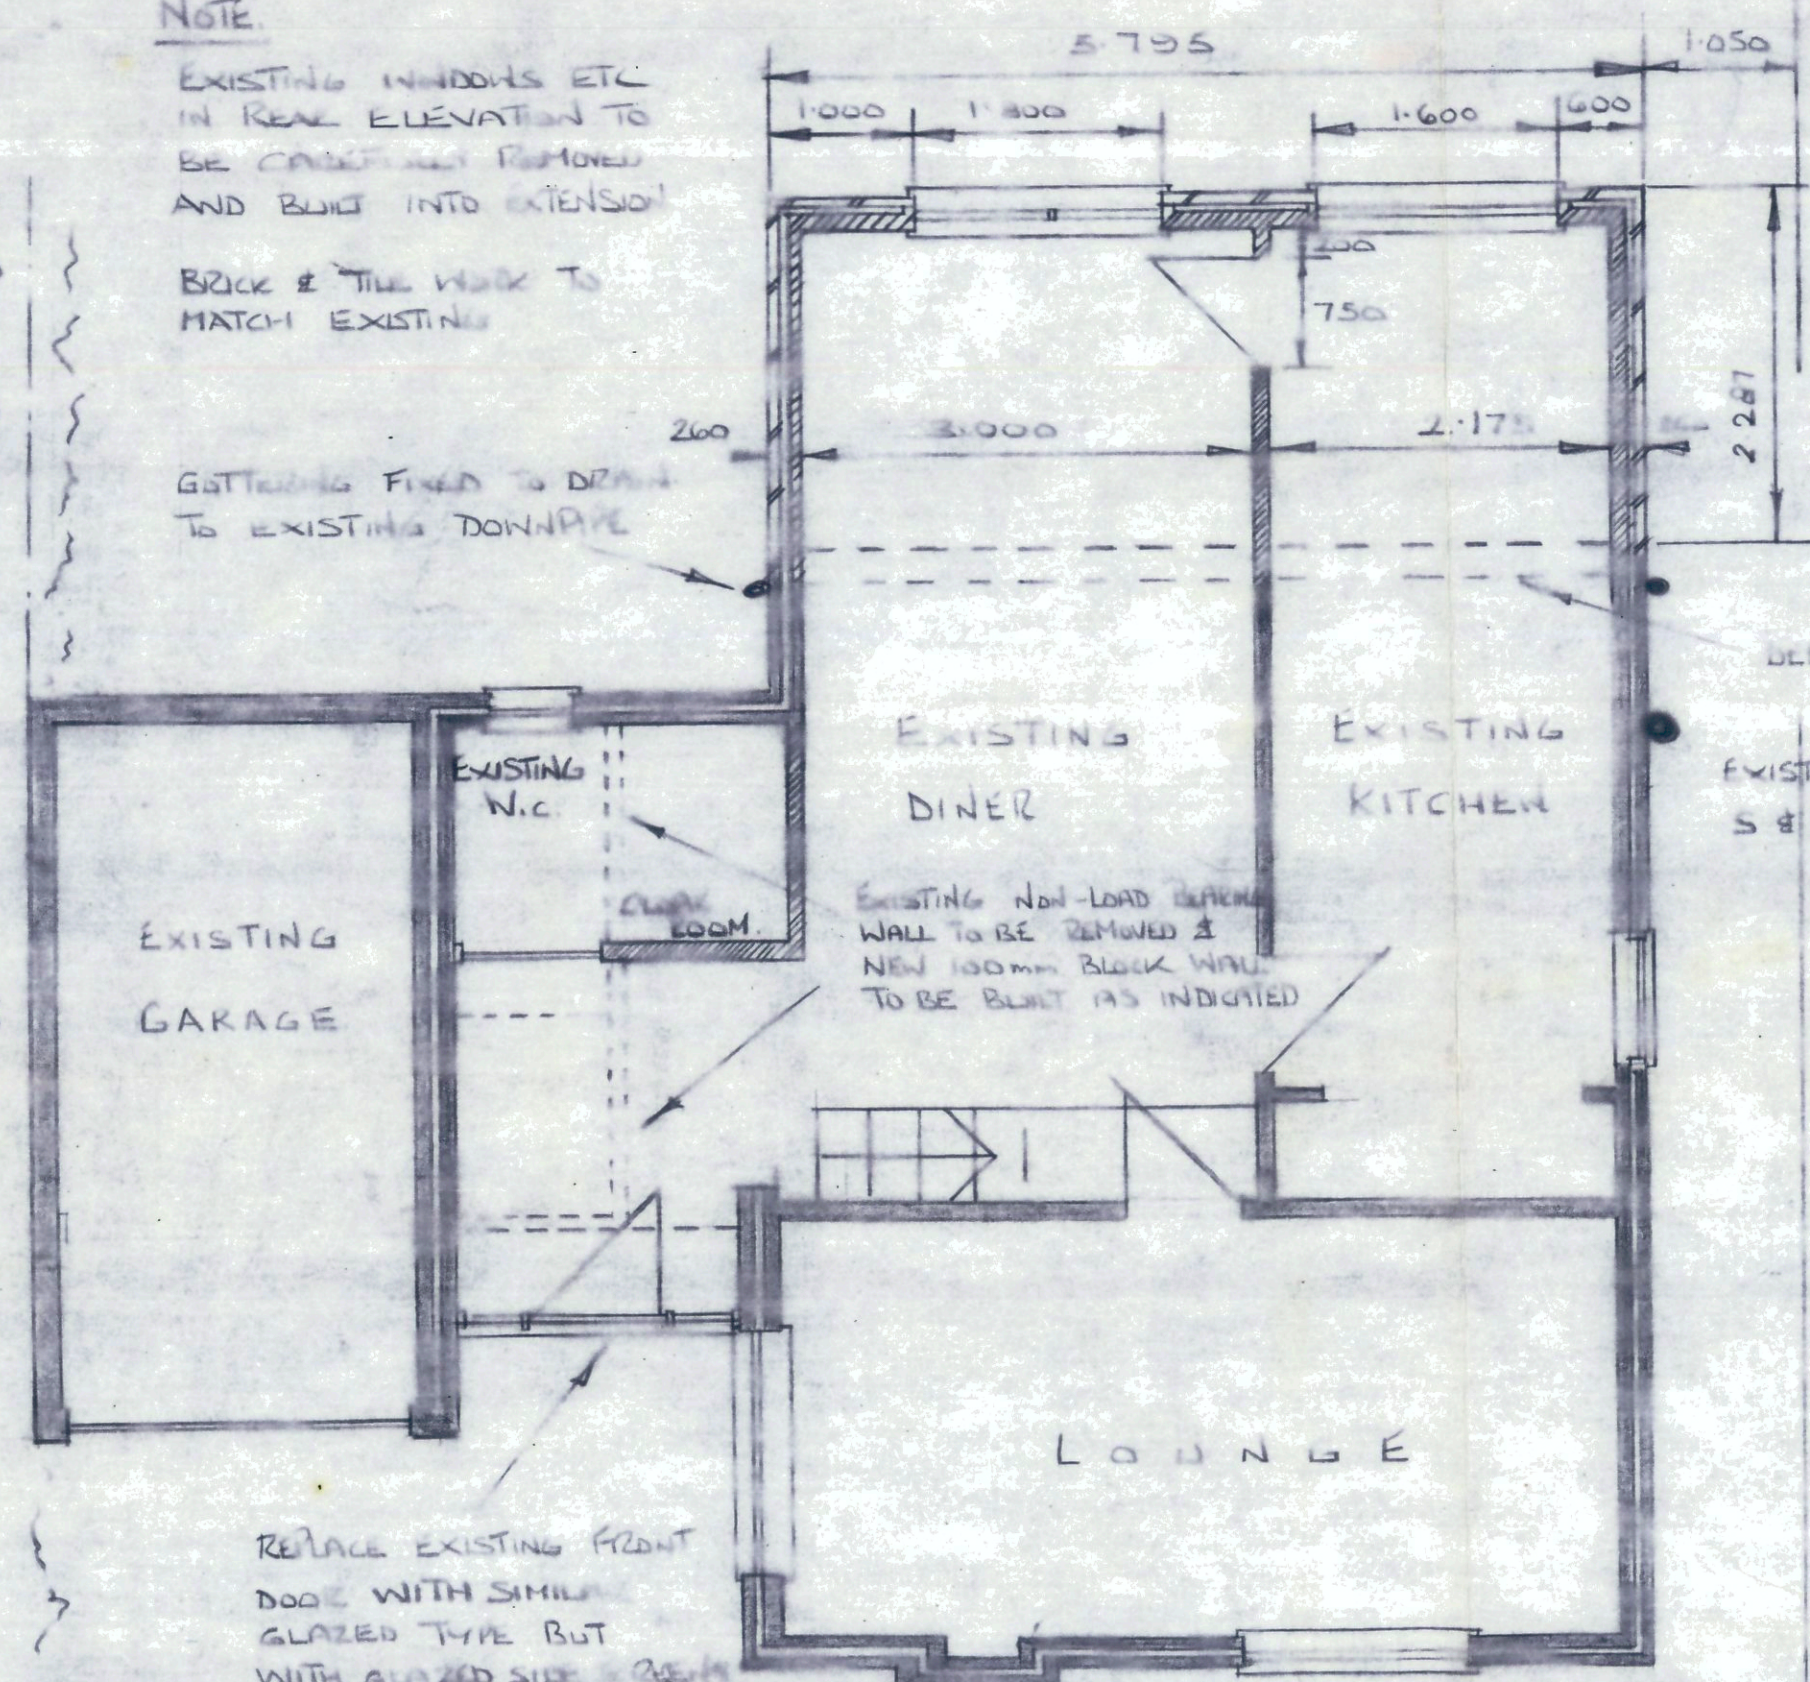

GROUND FLOOR PLAN  
Scale 1:50

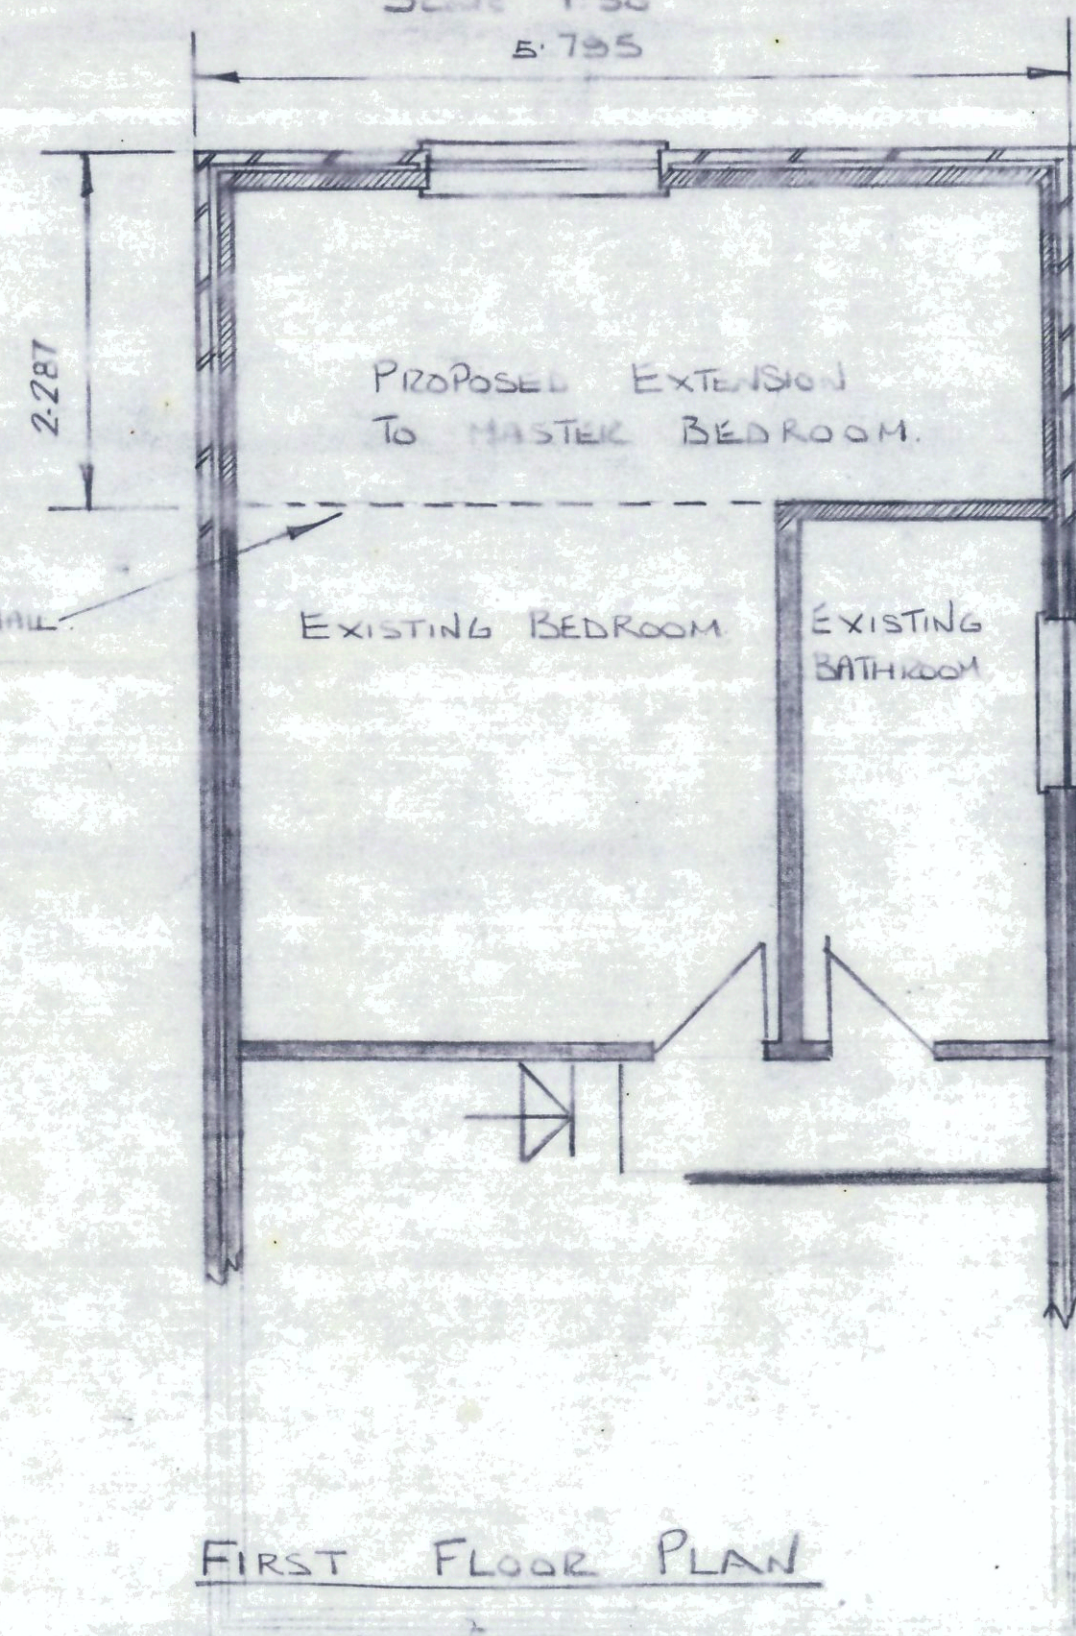

FIRST FLOOR PLAN  
Scale 1:50

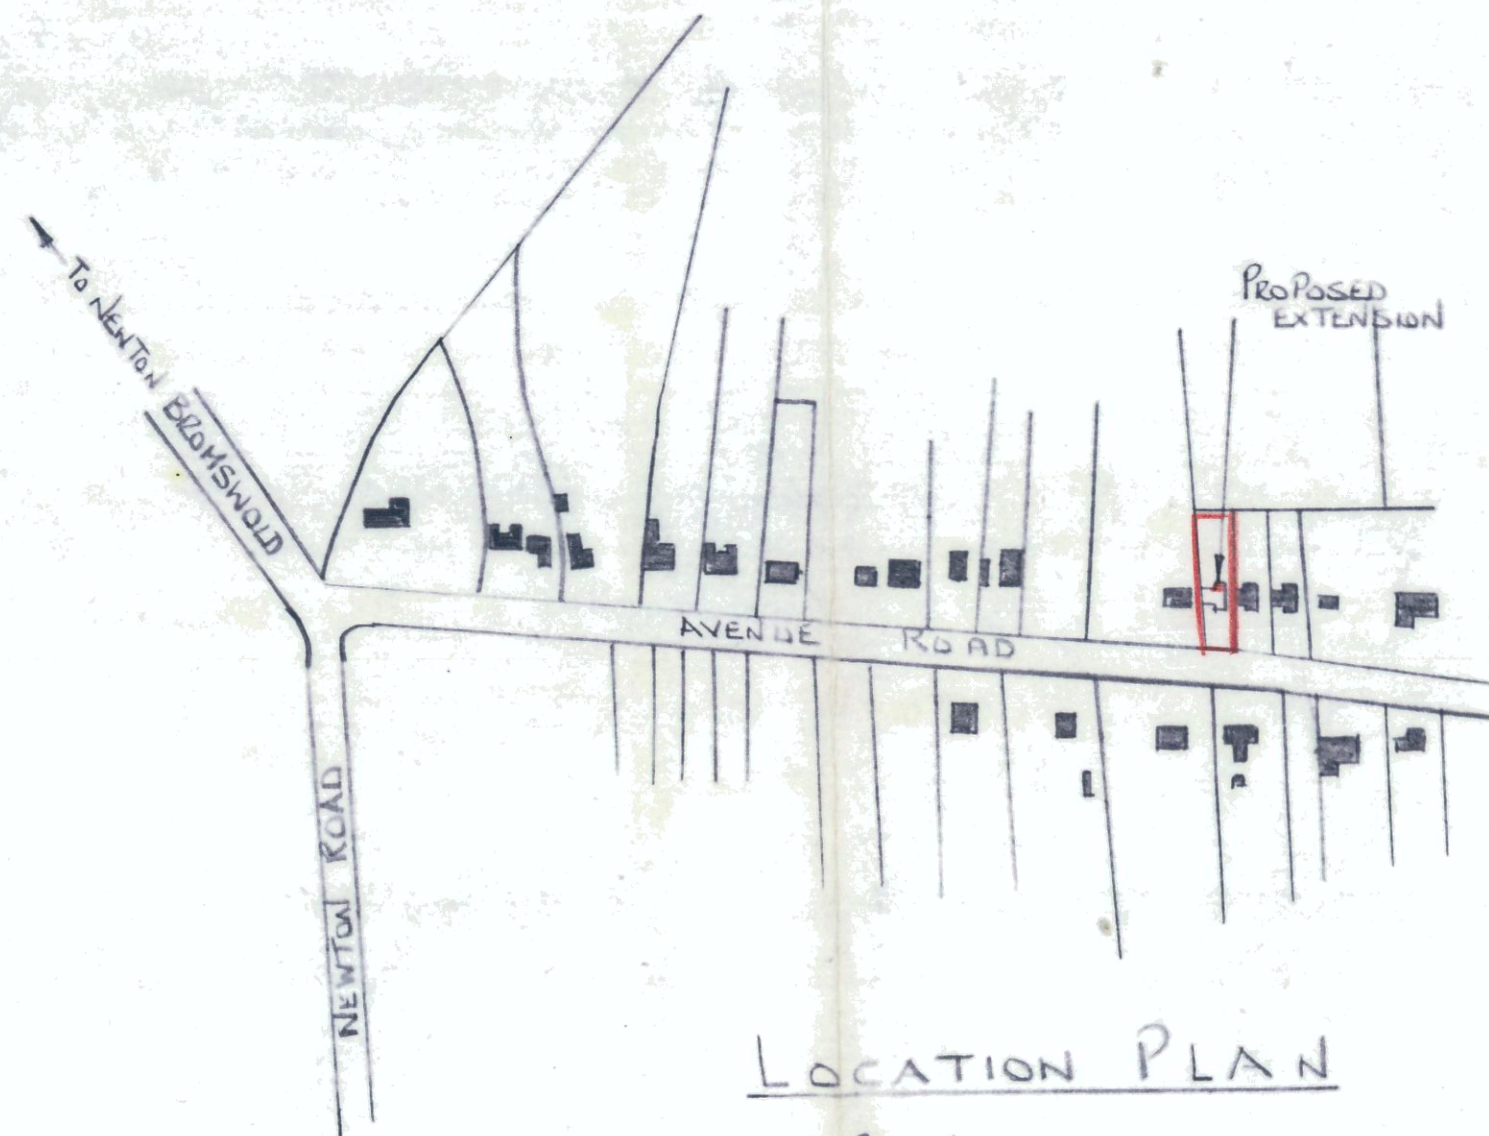

LOCATION PLAN  
Scale 1:2500

TITLE	SCALE
PROPOSED EXTENSION TO DINER, KITCHEN & BEDROOM AT 164A AVENUE ROAD, RUSHDEN FOR MR. P. V. CHODRY	AS SHOWN
	DATE
	APRIL '78