






FRONT ELEVATION
(1:100)

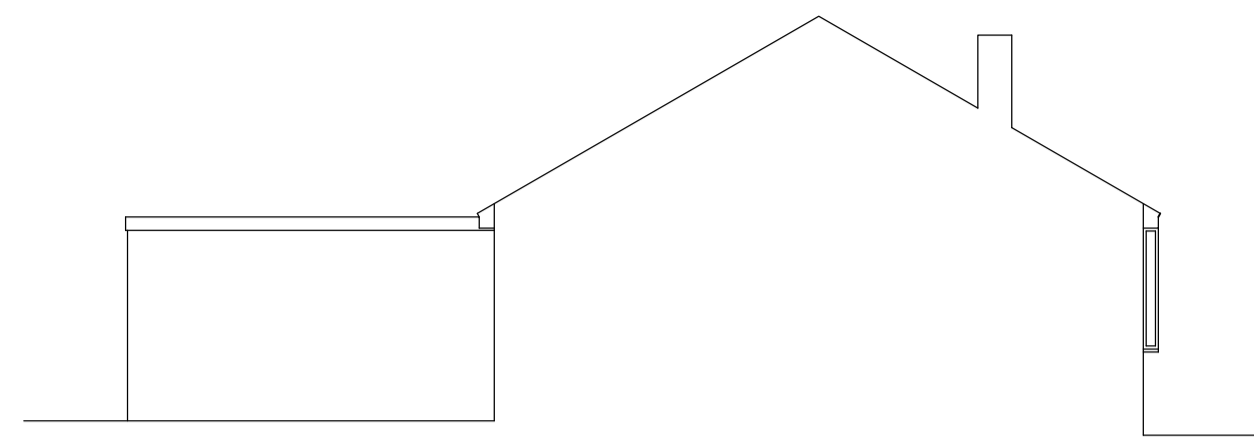


LEFT ELEVATION
(1:100)

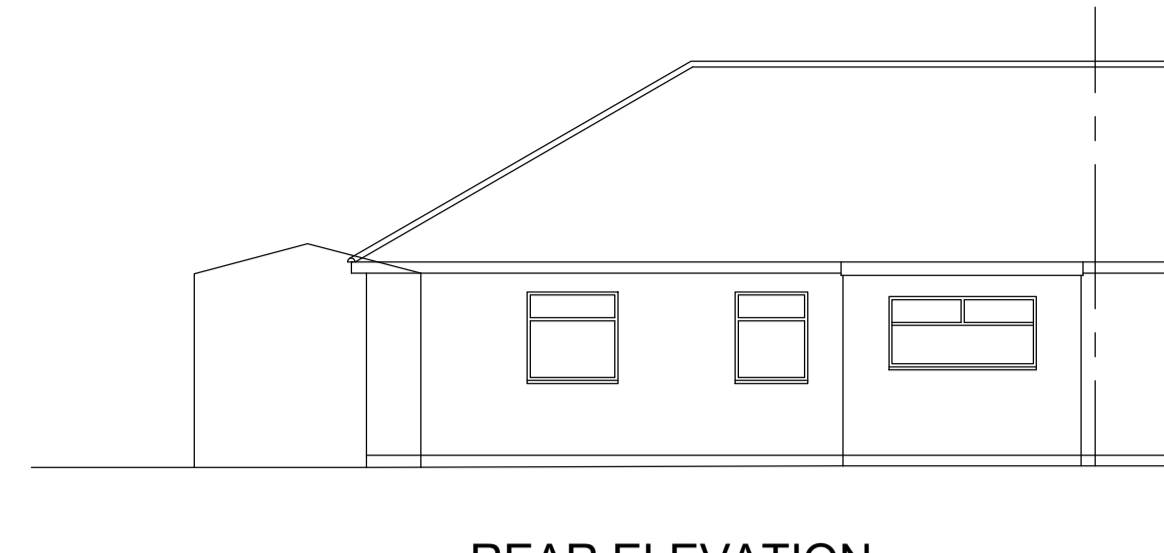

REAR ELEVATION
(1:100)

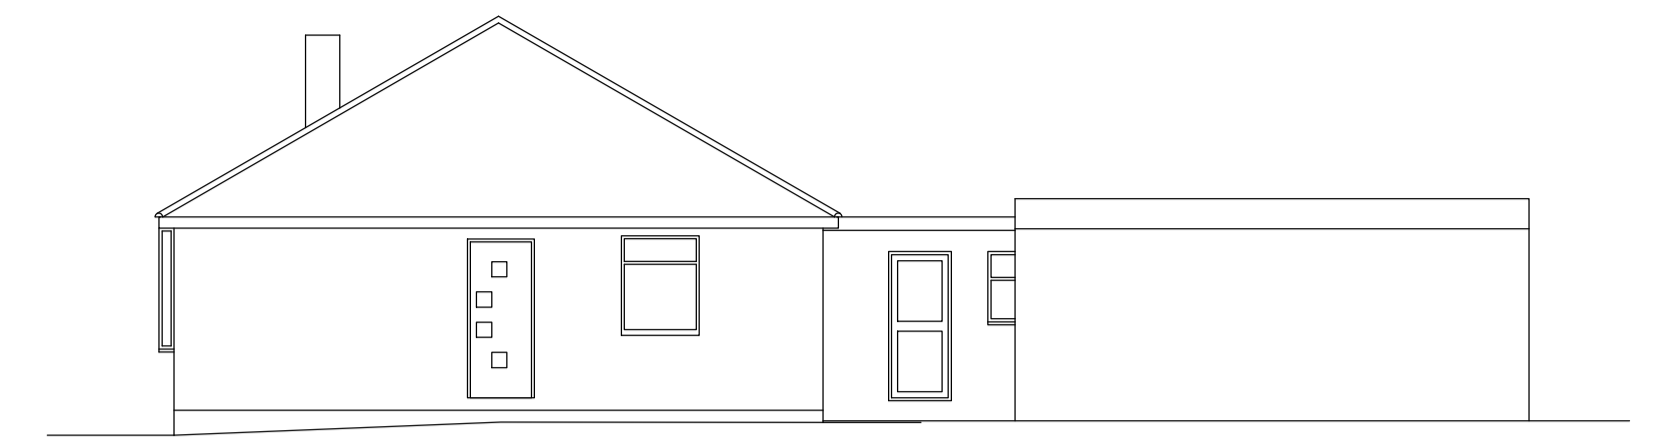

RIGHT ELEVATION
(1:100)


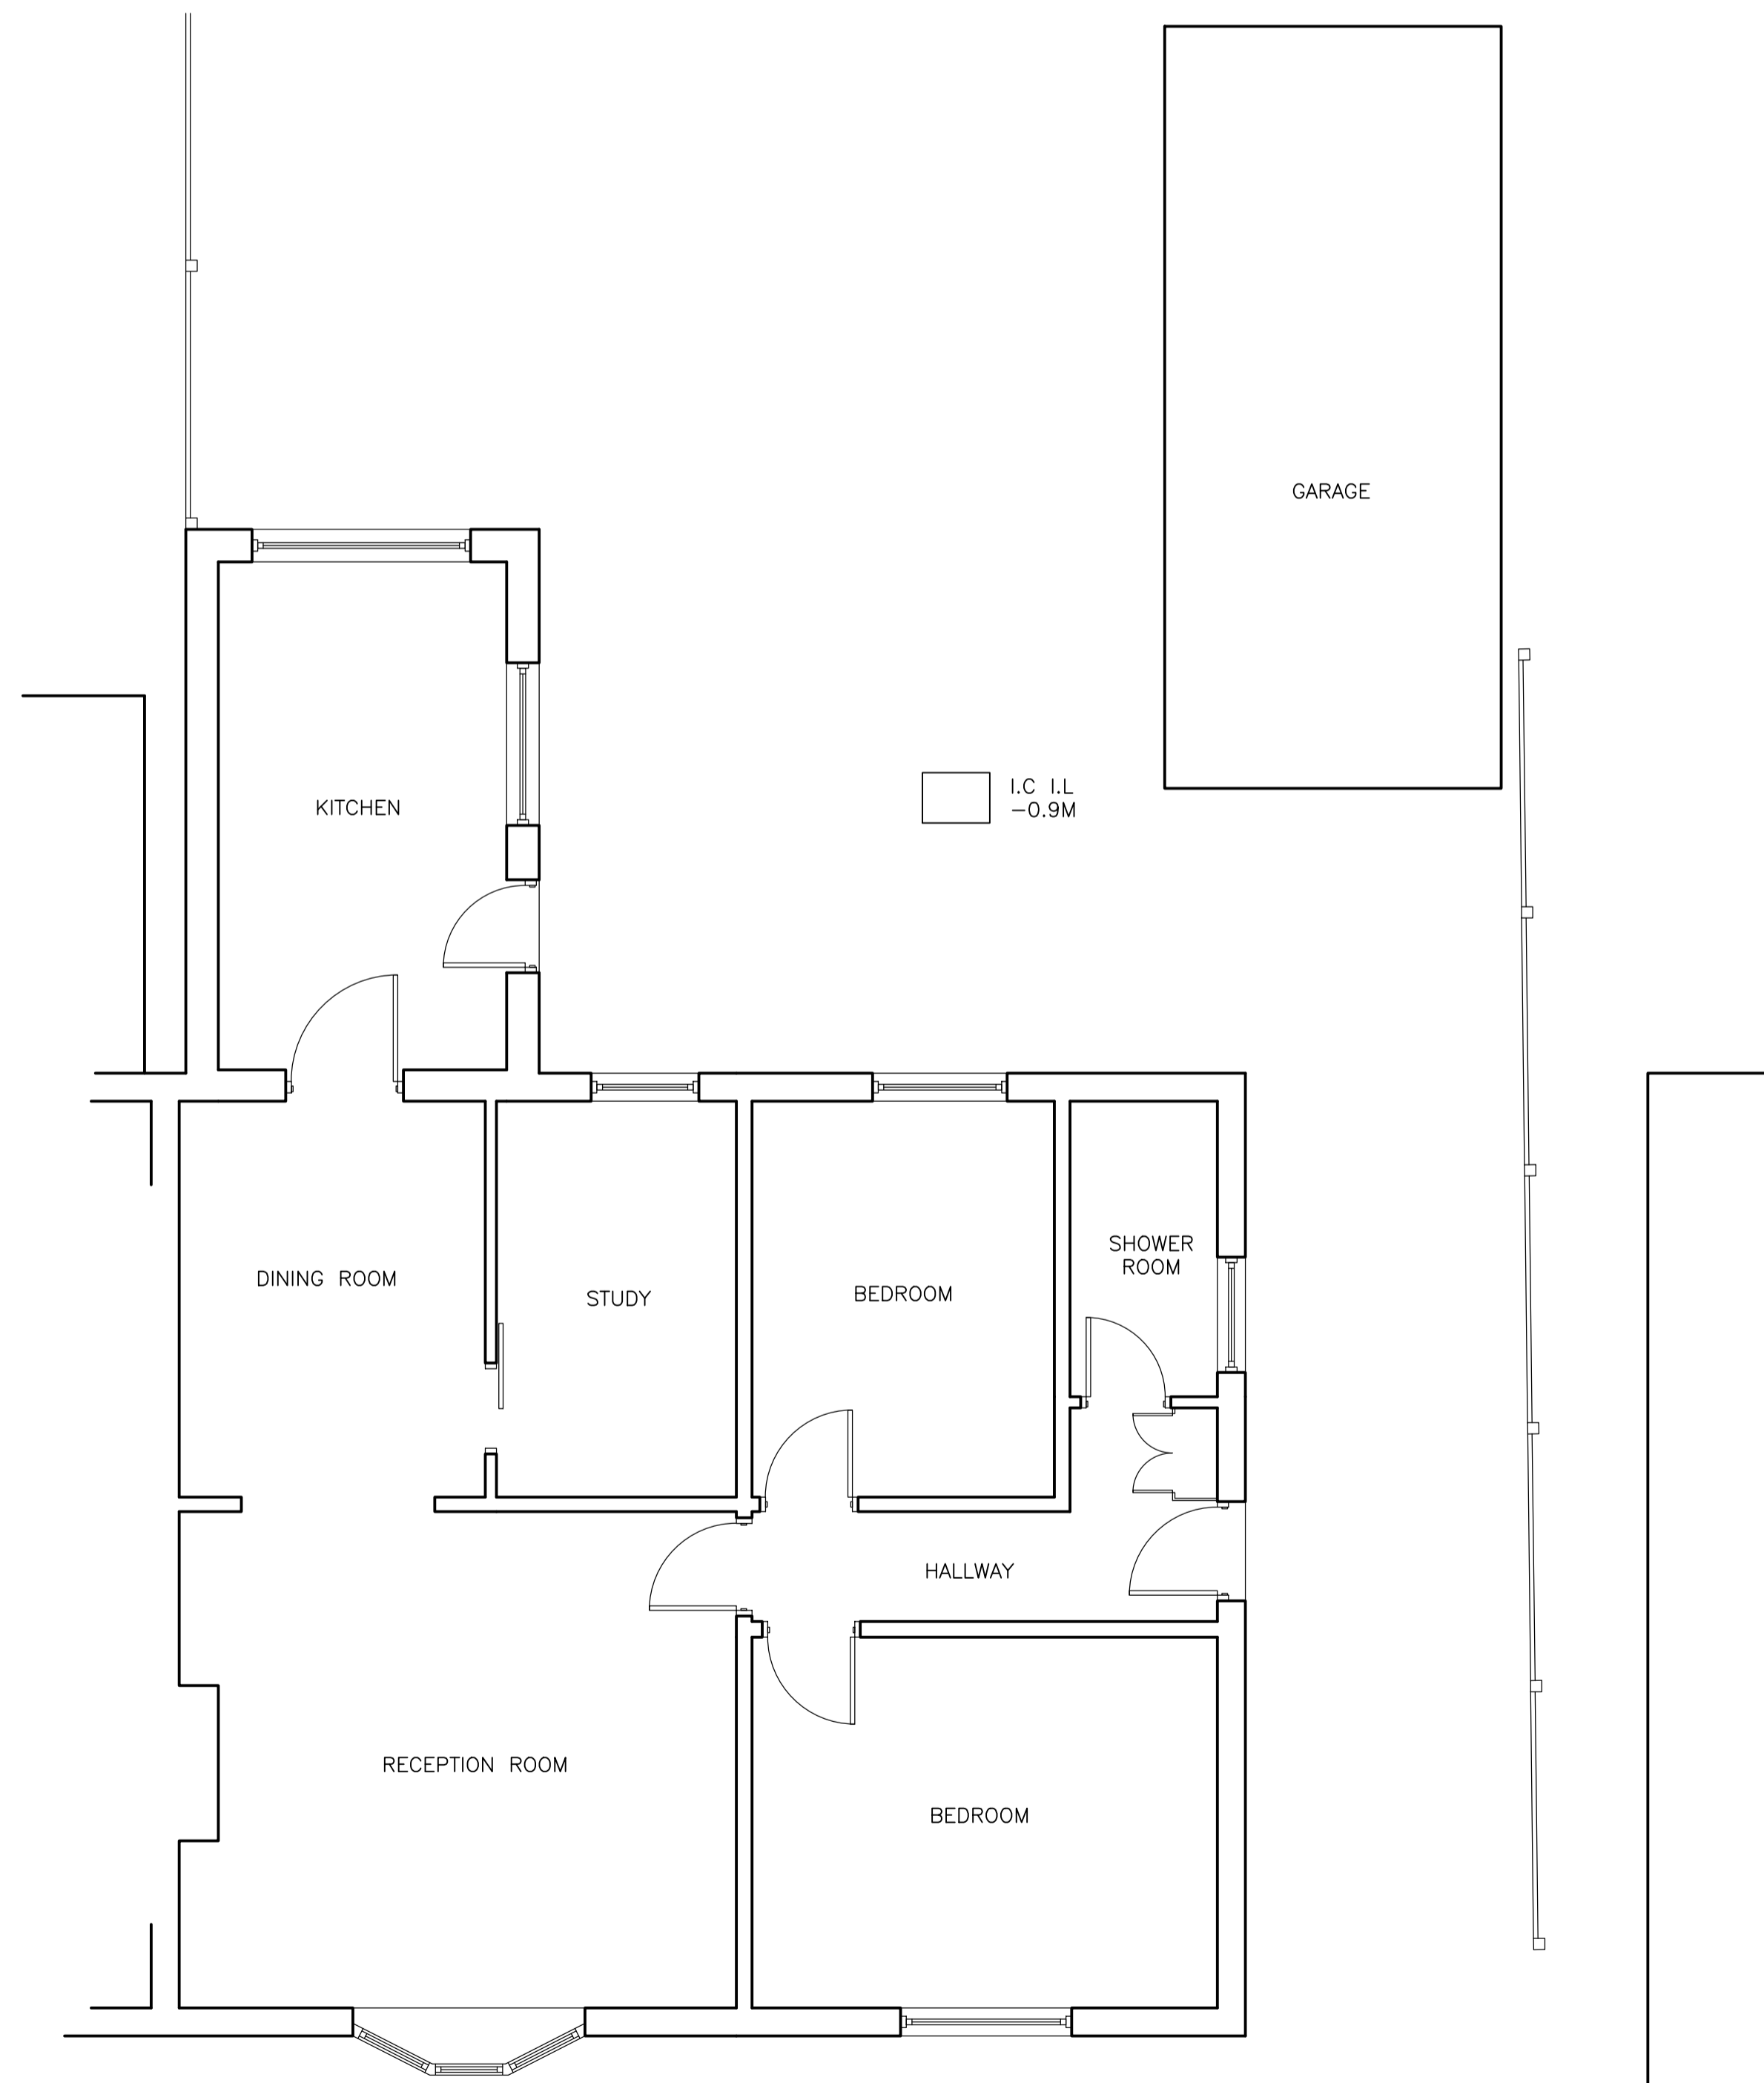


GROUND FLOOR PLAN
(1:50)



Drainage Survey (c) Crown Copyright 2022. All rights reserved. Licence number 10002432

LOCATION PLAN
(1:1250)

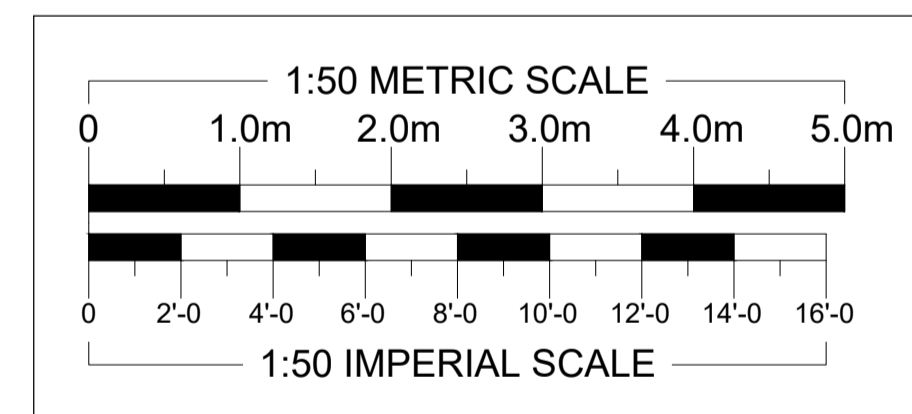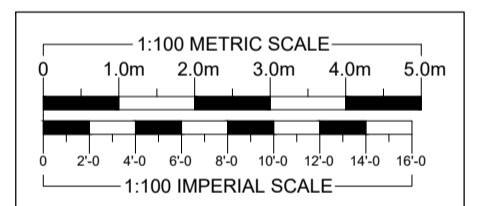

REVISIONS	DATE
ARTHUR J. FERRYMAN & ASSOCIATES	
ARCHITECTURAL CONSULTANTS • SURVEYORS	
128 HIGH STREET • BUSHEY • HERTS • WD23 3DE Tel: 020 8950 0508 Email: office@ajferryman.co.uk	
TITLE AS EXISTING	
ADDRESS 21 Oundle Avenue Bushey WD23 4QG	
CLIENT MR & MRS N KANT	
SCALE AS SHOWN @A1	DATE 07/22
DRAWING 222110/01	REV.