

0 1m 2m


1m
2m

NOTES


- 1. DO NOT SCALE
- 2. All dimensions are to be checked and discrepancies reported before construction
- 3. To be read in conjunction with all relevant Architect's and Consultant's drawings



SOUTH ELEVATION AS EXISTING

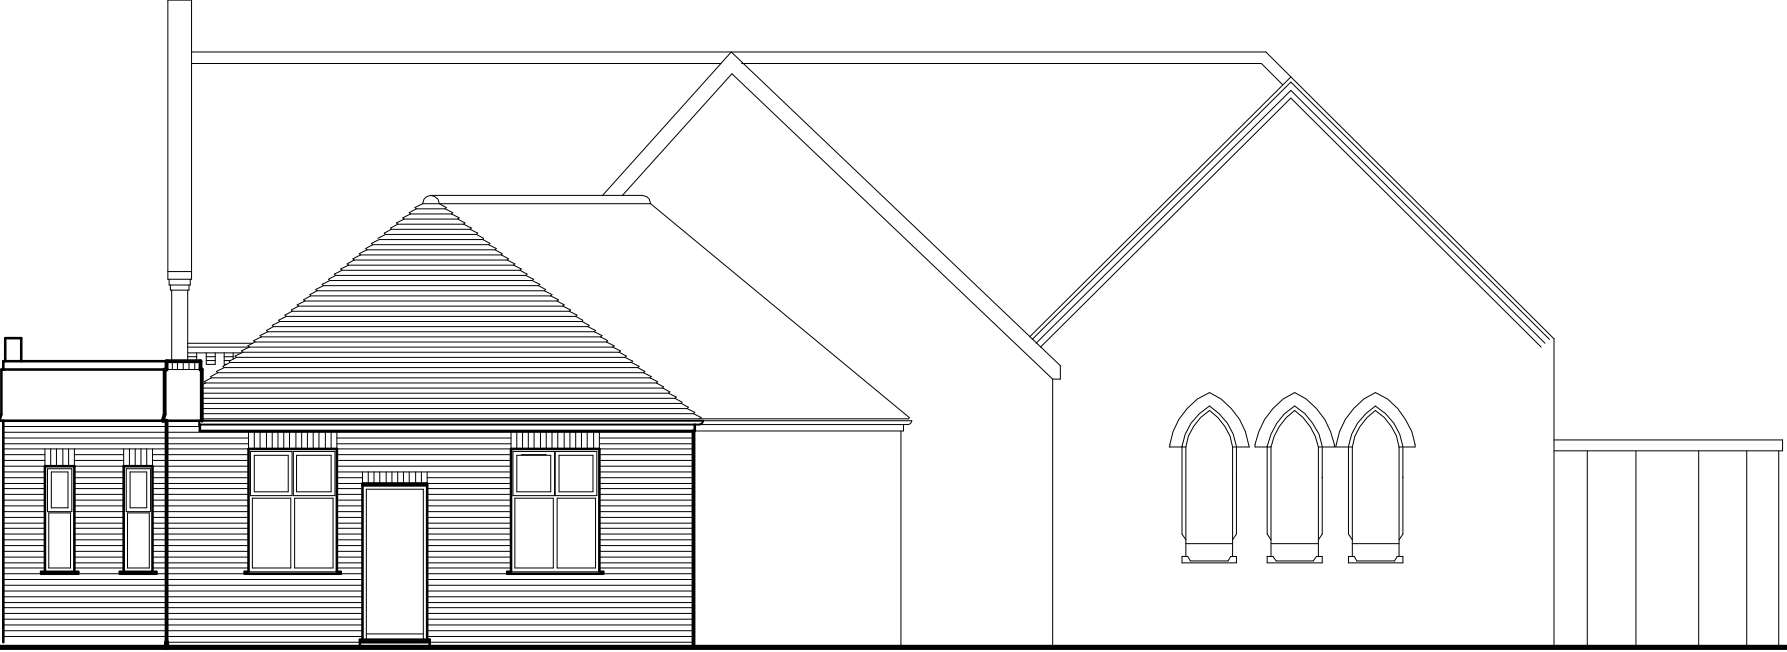

EAST ELEVATION AS EXISTING

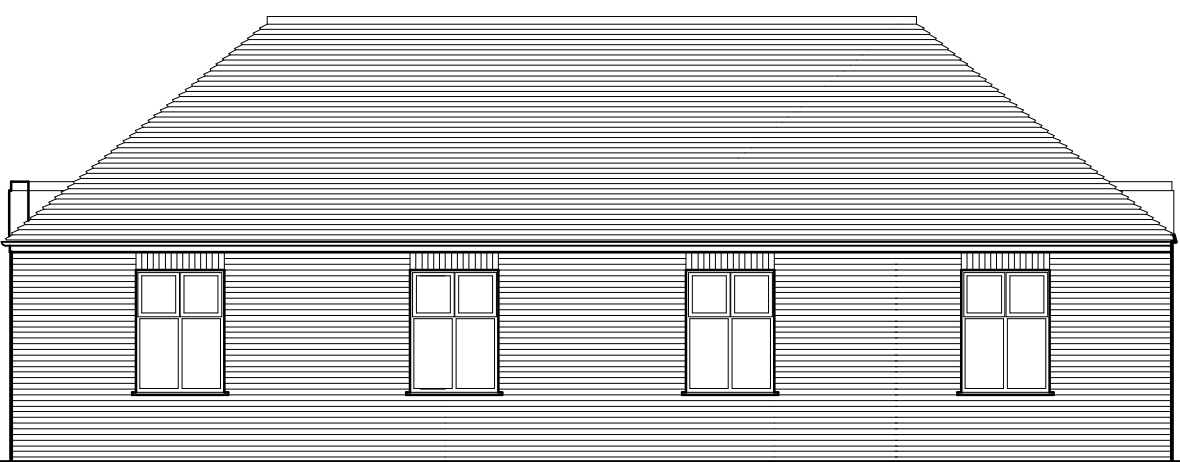

NORTH ELEVATION AS EXISTING

| Rev. | Description | Date |
|------|-------------|------|
|------|-------------|------|

andrew hills

Architect BSc Dip Arch (Hons) RIBA

CORNERSTONE ARCHITECTURAL DESIGN SERVICES
20 Trafford Close
Stevenage, Herts
SG1 3RY

Tel: 07905 320530

cornerstone@ntlworld.com

PROJECT STOPSLEY BAPTIST CHURCH
GREENHOUSE HUB
16-22 ST THOMAS' ROAD
STOPSLEY BEDS LU2 7UY

TITLE
ELEVATIONS AS EXISTING

| DATE | SCALE | DRAWN |
|----------|-----------|-------|
| JUL 2023 | A1 = 1:50 | AH |

| PROJECT NO. | DRG NO. | REVISION |
|-------------|---------|----------|
| 145 | 05 | |