


NOTES

- 1. DO NOT SCALE
- 2. All dimensions are to be checked and discrepancies reported before construction
- 3. To be read in conjunction with all relevant Architect's and Consultant's drawings

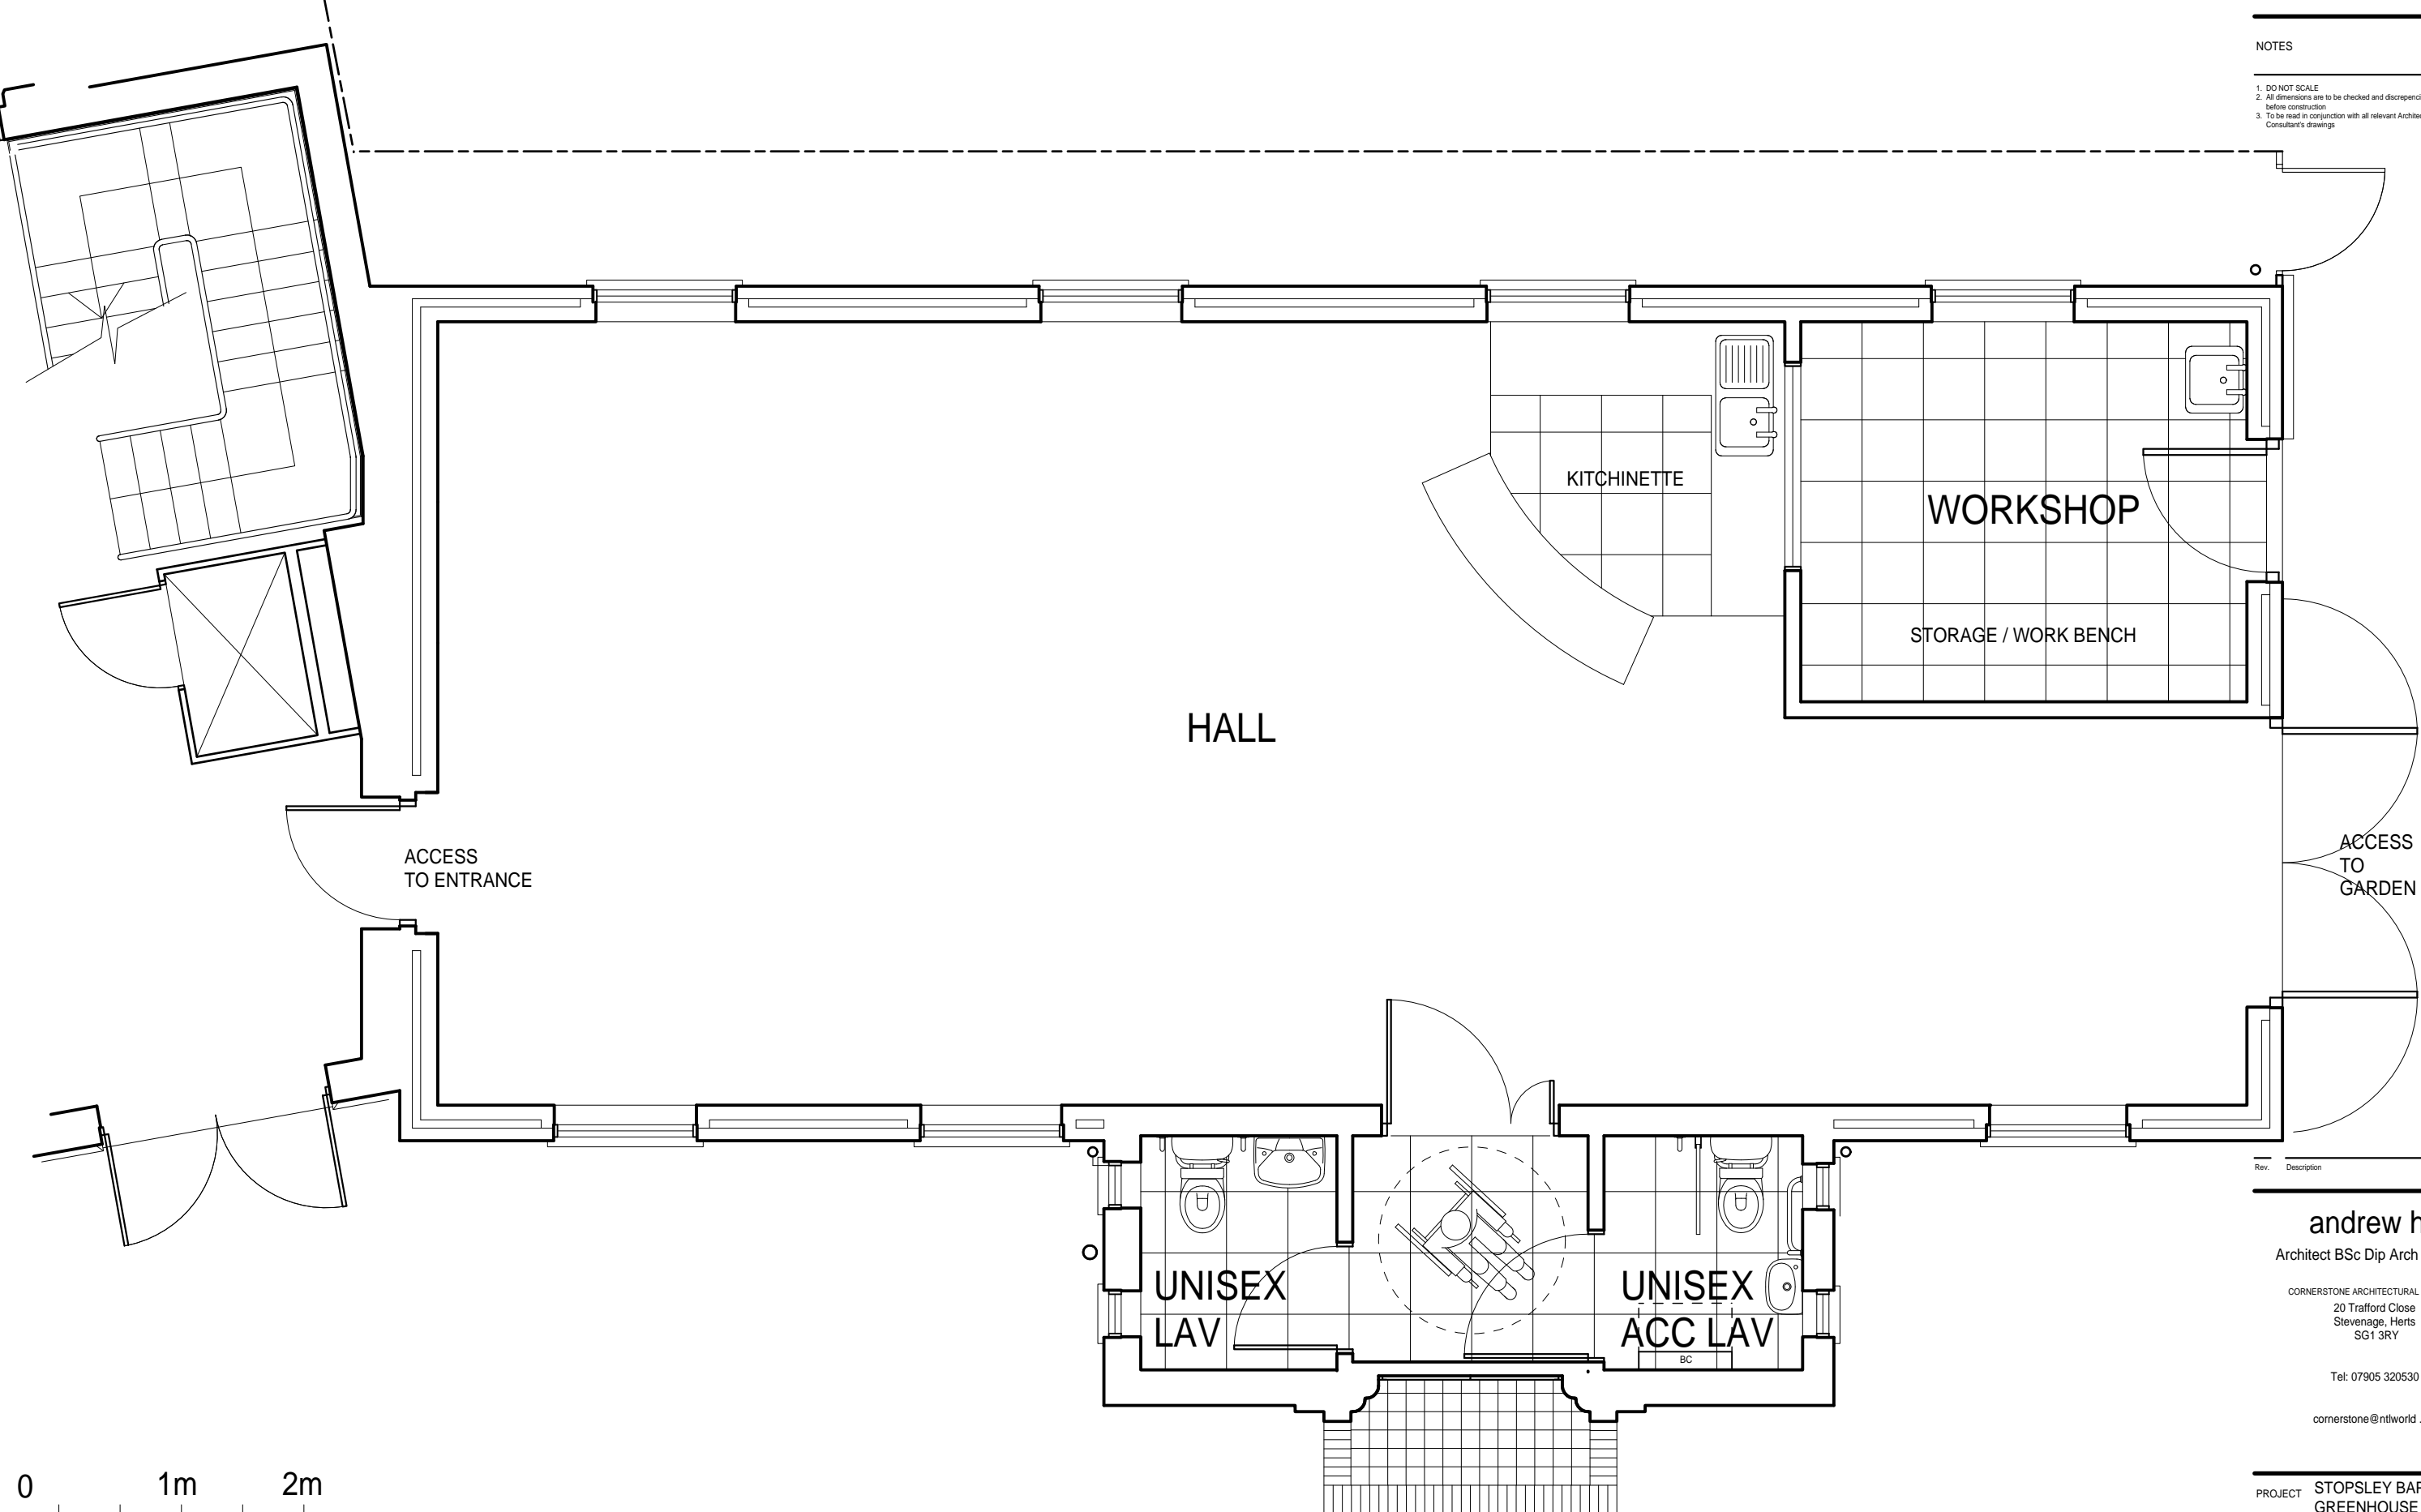

Rev.	Description	Date

**andrew hills**

Architect BSc Dip Arch (Hons) RIBA

CORNERSTONE ARCHITECTURAL DESIGN SERVICES  
 20 Trafford Close  
 Stevenage, Herts  
 SG1 3RY

Tel: 07905 320530

cornerstone@ntlworld.com

PROJECT **STOPSLEY BAPTIST CHURCH  
 GREENHOUSE HUB  
 16-22 ST THOMAS' ROAD  
 STOPSLEY BEDS LU2 7UY**

TITLE **JANES BUILDING  
 GROUND FLOOR  
 AS PROPOSED**

DATE	SCALE	DRAWN
SEP 2023	A3 = 1:50	AH

PROJECT NO.	DRG NO.	REVISION
145	08	

# JANES BUILDING PROPOSED FLOOR PLAN