


ROOF PLAN scale 1:100

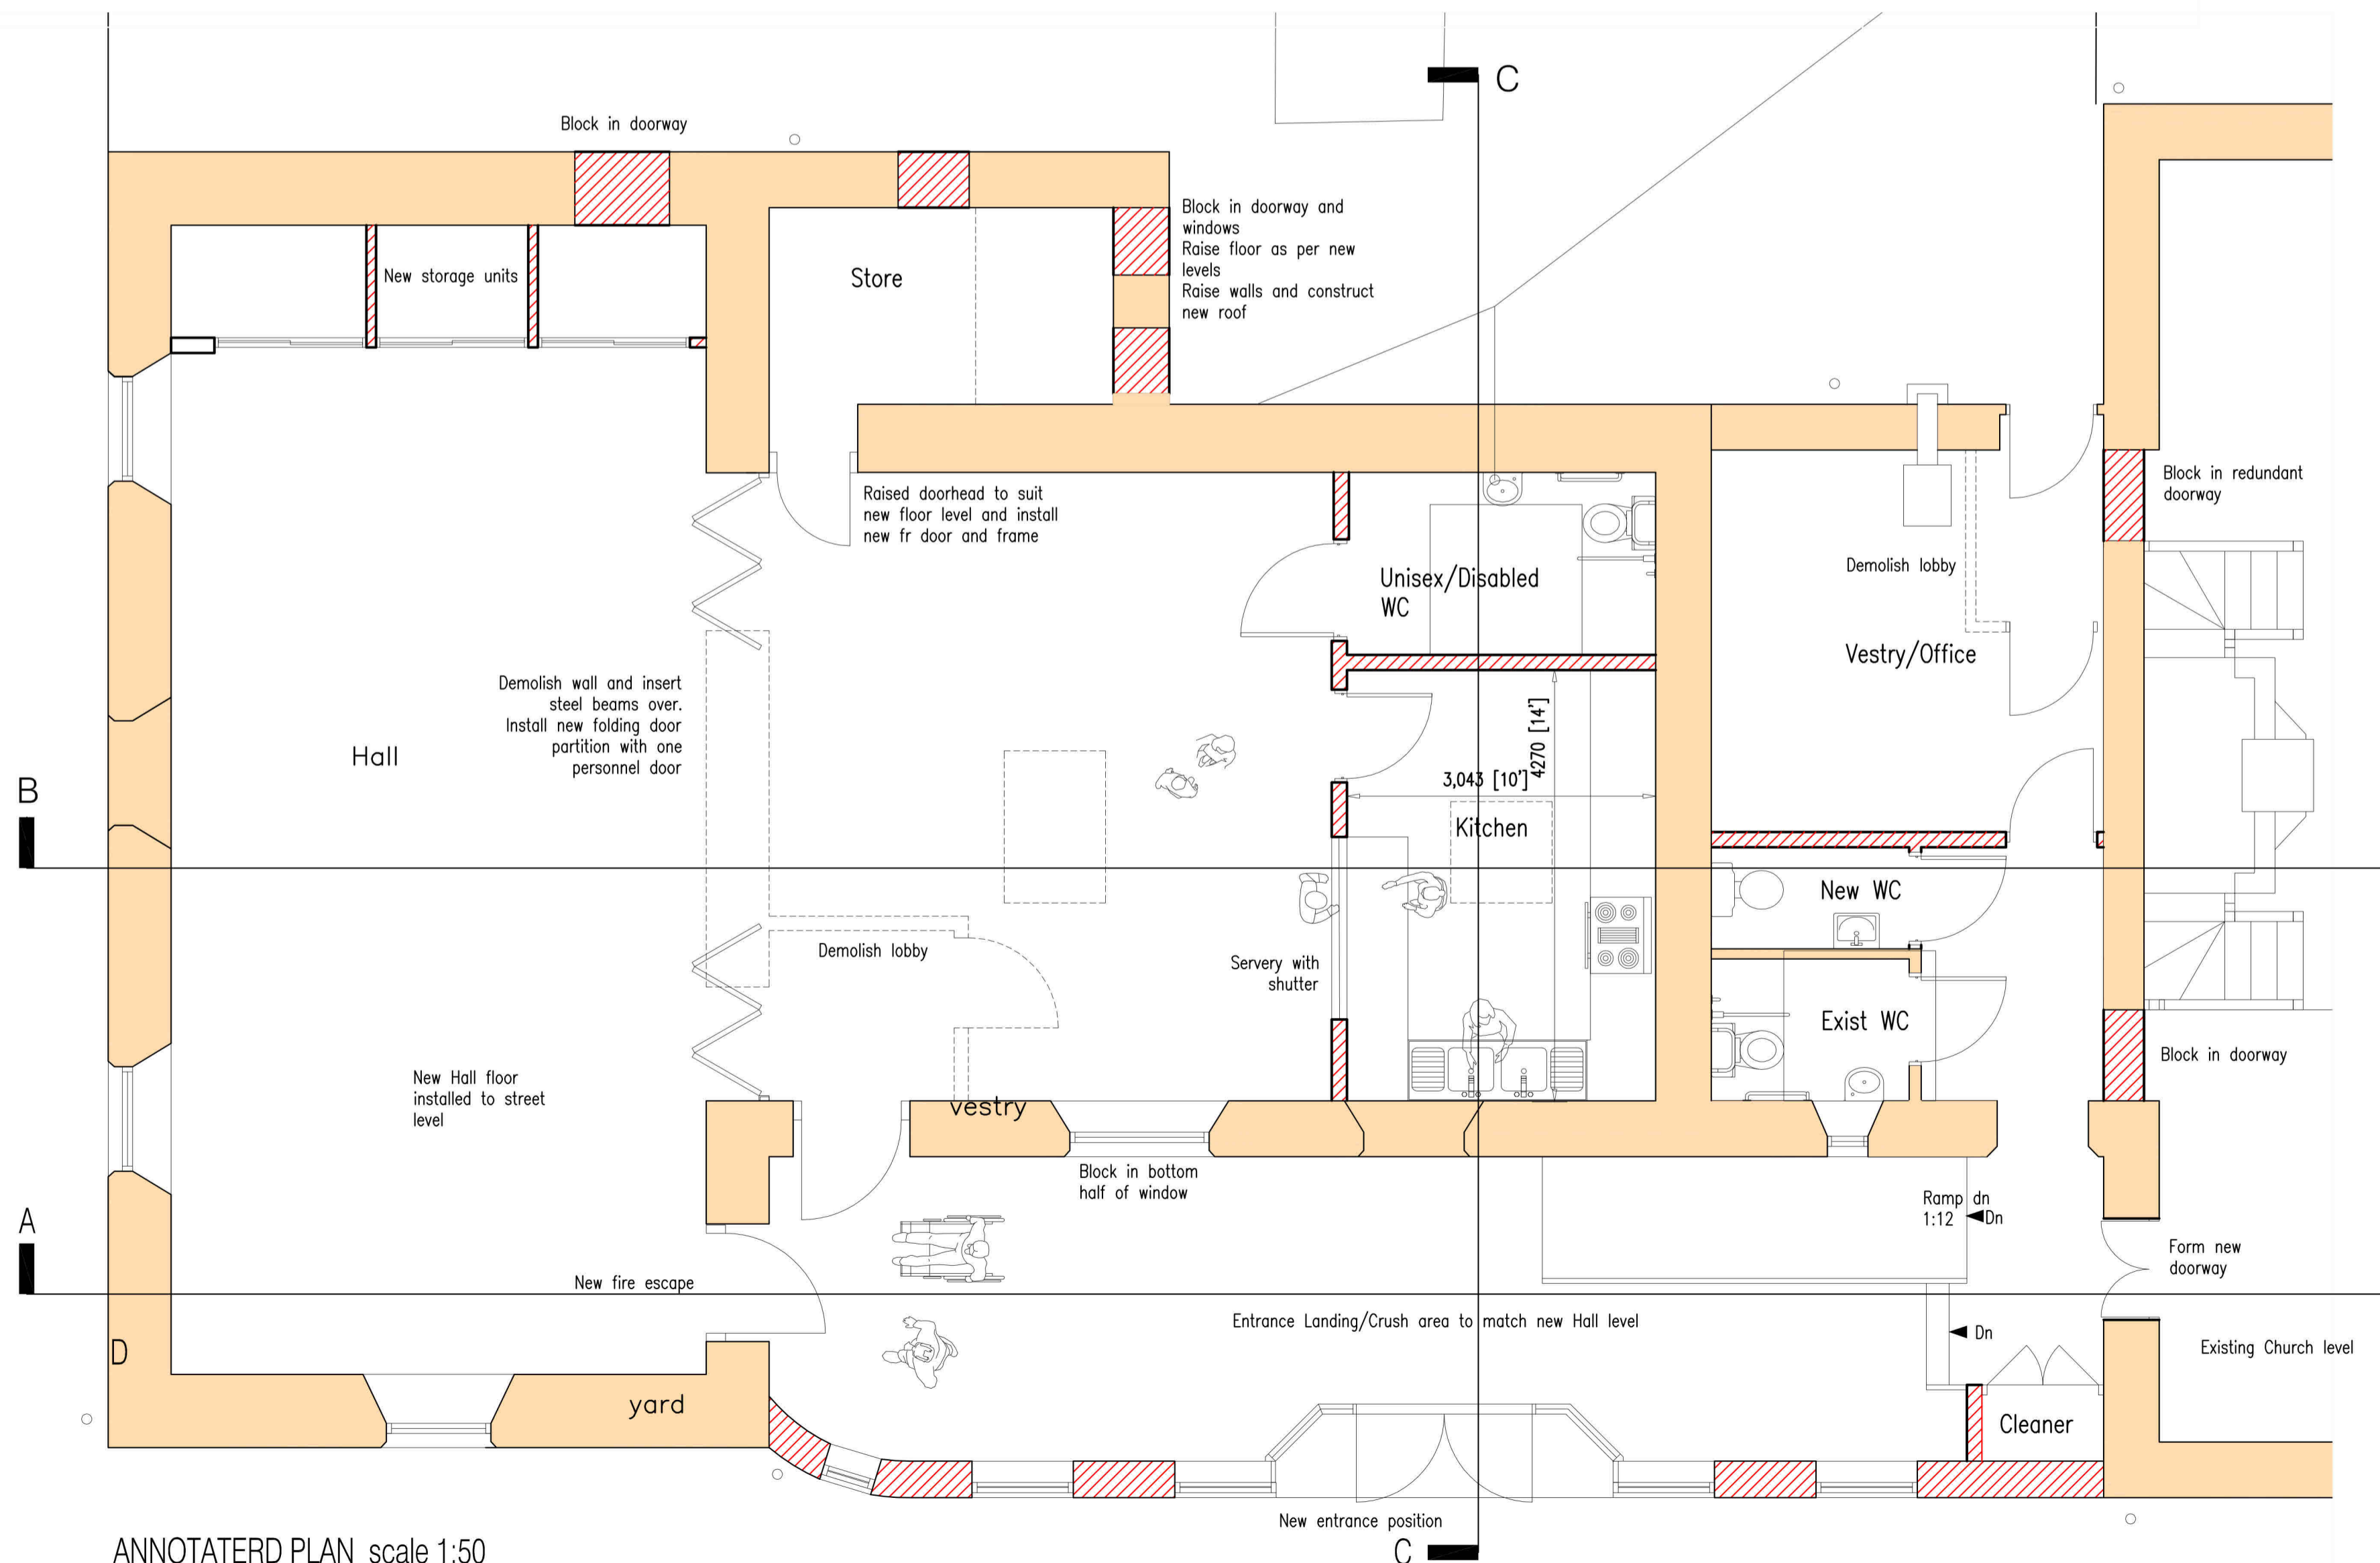

ANNOTATED PLAN scale 1:50

A New pitched roofs changed to flat
 New rooflight over Small Hall omitted
 Existing rooflight over Small Hasl
 Reinstated with new conservation rooflight 08/23

REVISIONS			
PLANNING DRAWING			
PROJECT PROPOSED			
ALTERATIONS AND EXTENSION TO HALL AND KITCHEN AT BURGHEAD FREE CHURCH			
DRAWING			
GENERAL ARRANGEMENT DETAIL AND ROOF PLANS			
SCALES 1:50 1:100	PROJ NO. 1446		
	DRG NO. 30		
CAD REF 1446 10	DATE JAN 1024		
REVISION NOS	A		