


WEST ELEVATION


SOUTH ELEVATION

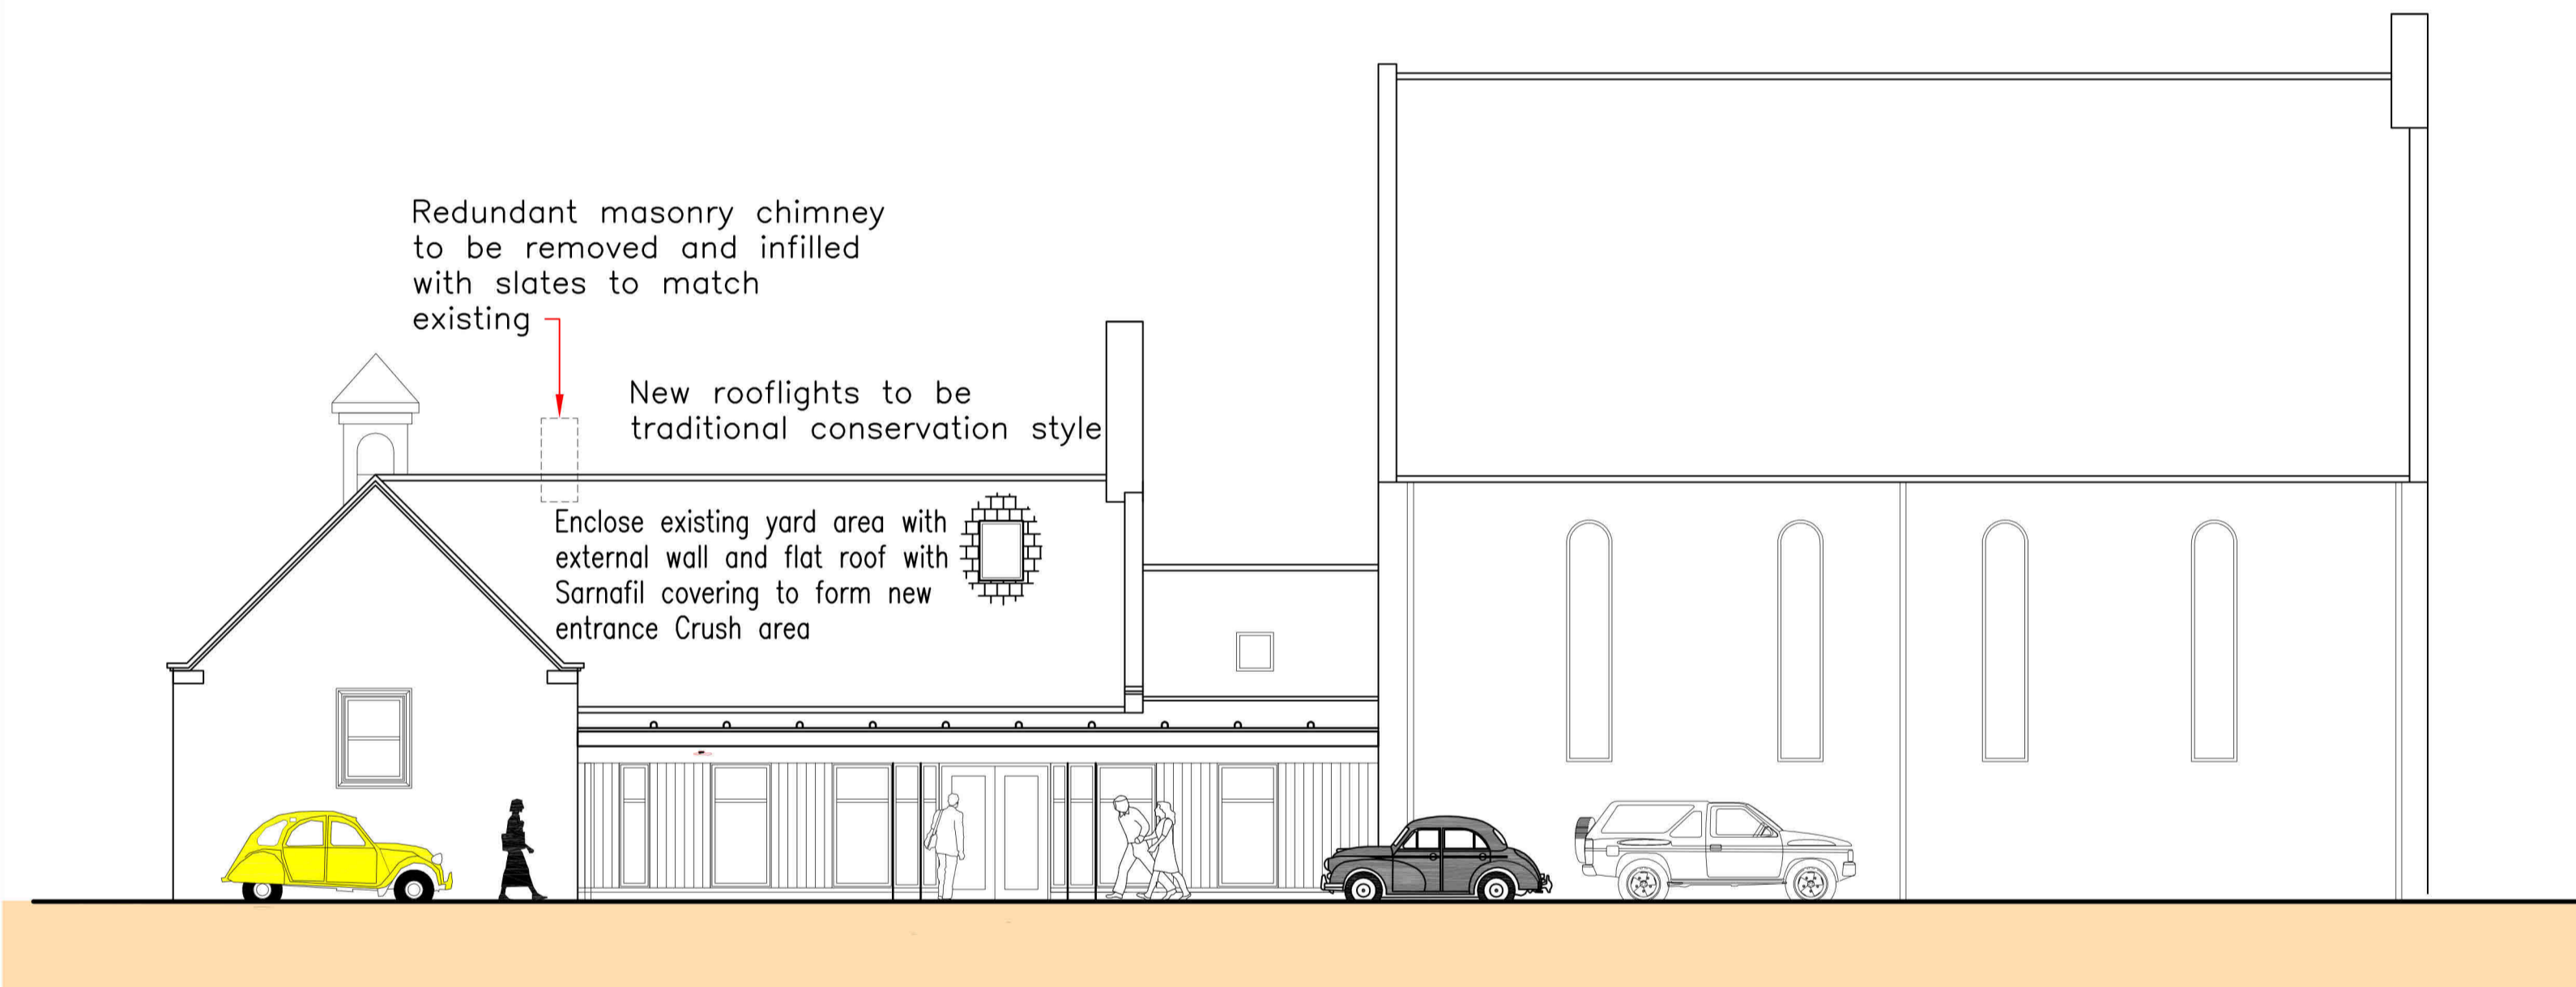

EAST ELEVATION



SITE PLAN - scale 1:200

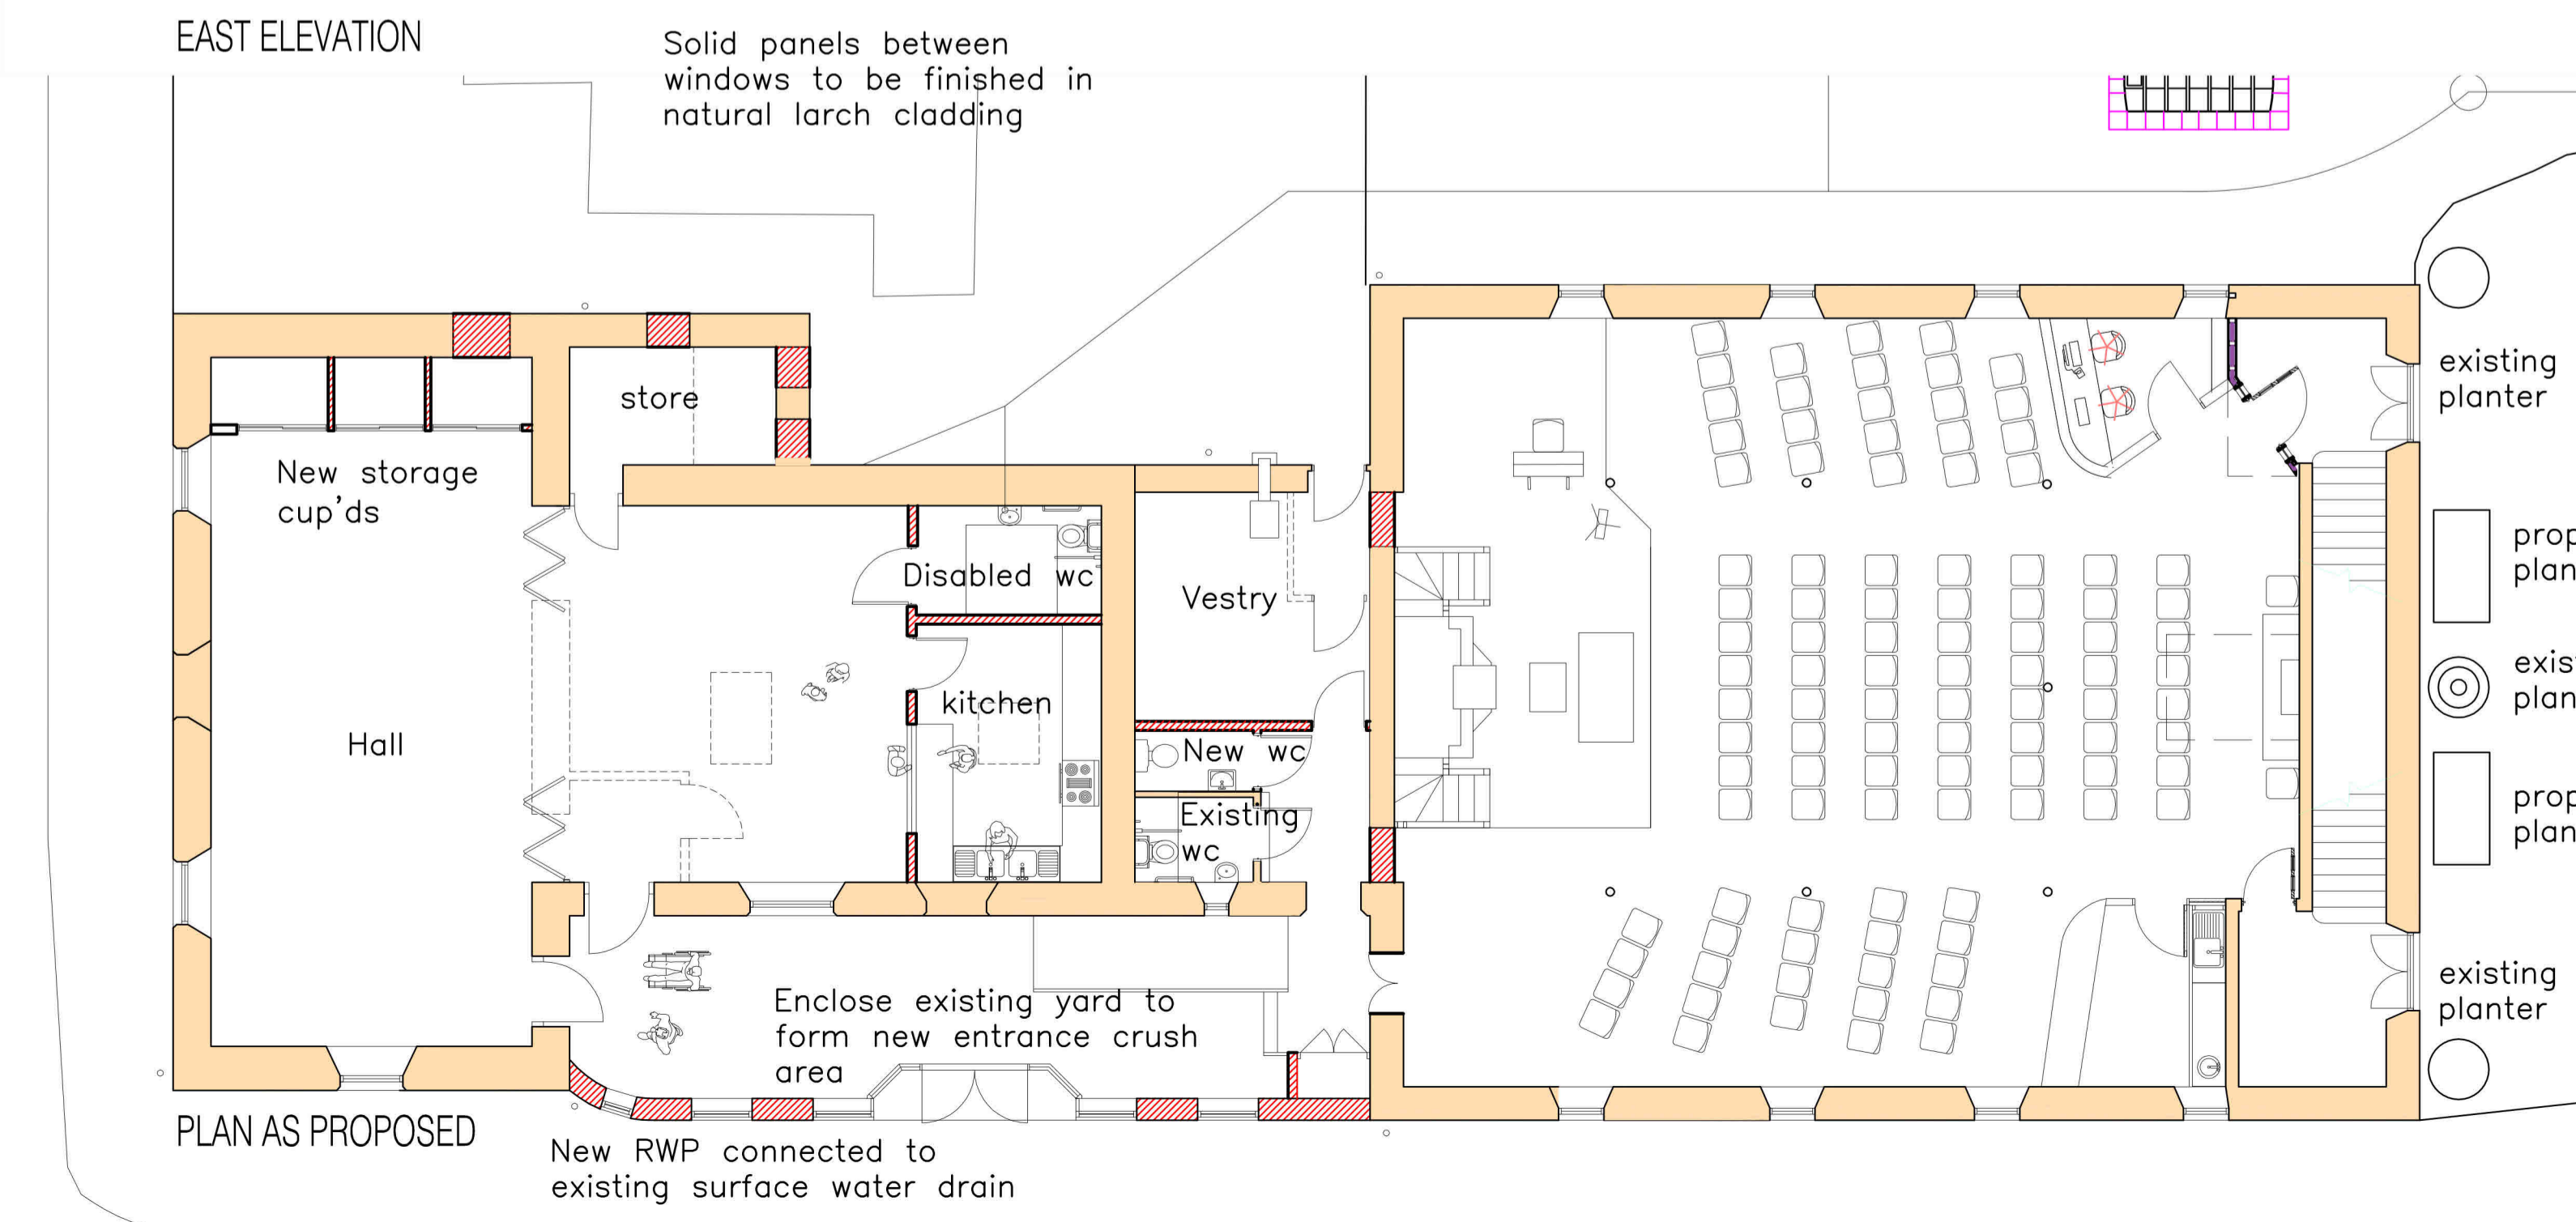

PLAN AS PROPOSED

- D New pitched roofs changed to flat
Old rooflight over small hall reinstated
Proposed fire escape removed from south elevation
New rooflight over Small Hall omitted 08/23
- C RWP added to extension connected to existing drain
Planters added to front of church
- B Panel cladding specified as Larch
Rooflights to be conservation style
Removal of redundant chimney confirmed 02/23
- A Title on plan corrected to AS PROPOSED 01/23

PLANNING DRAWING			
PROJECT			
PROPOSED			
ALTERATIONS AND			
EXTENSION TO HALL AND			
KITCHEN AT			
BURGHHEAD FREE CHURCH			
DRAWING			
GENERAL ARRANGEMENT AS			
PROPOSED			
SCALES	PROJ. NO.	1446	
1:100	DRG. NO.	20	
CAD REF 1446 10	DATE	JAN 2024	
REVISION NOS	A	B	C