




WEST ELEVATION

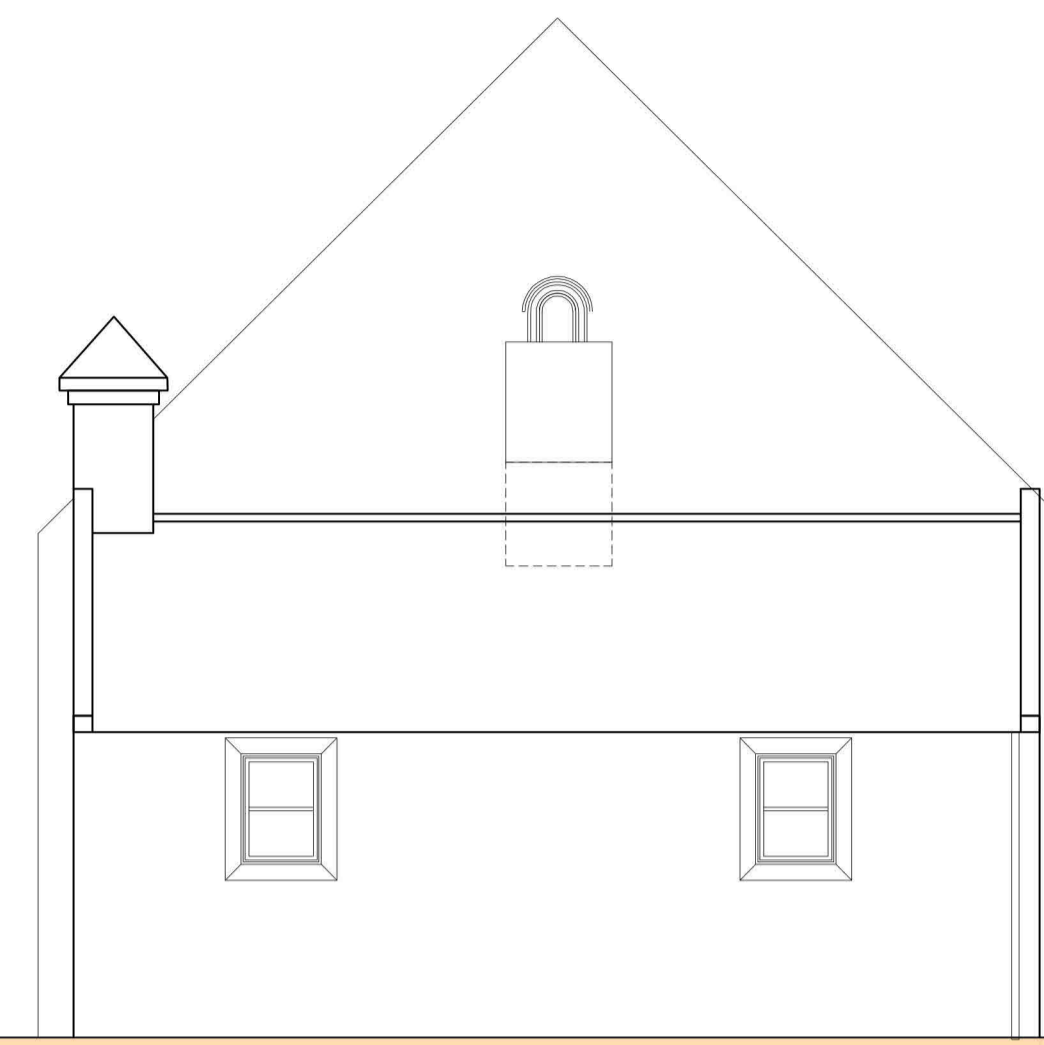



SOUTH ELEVATION

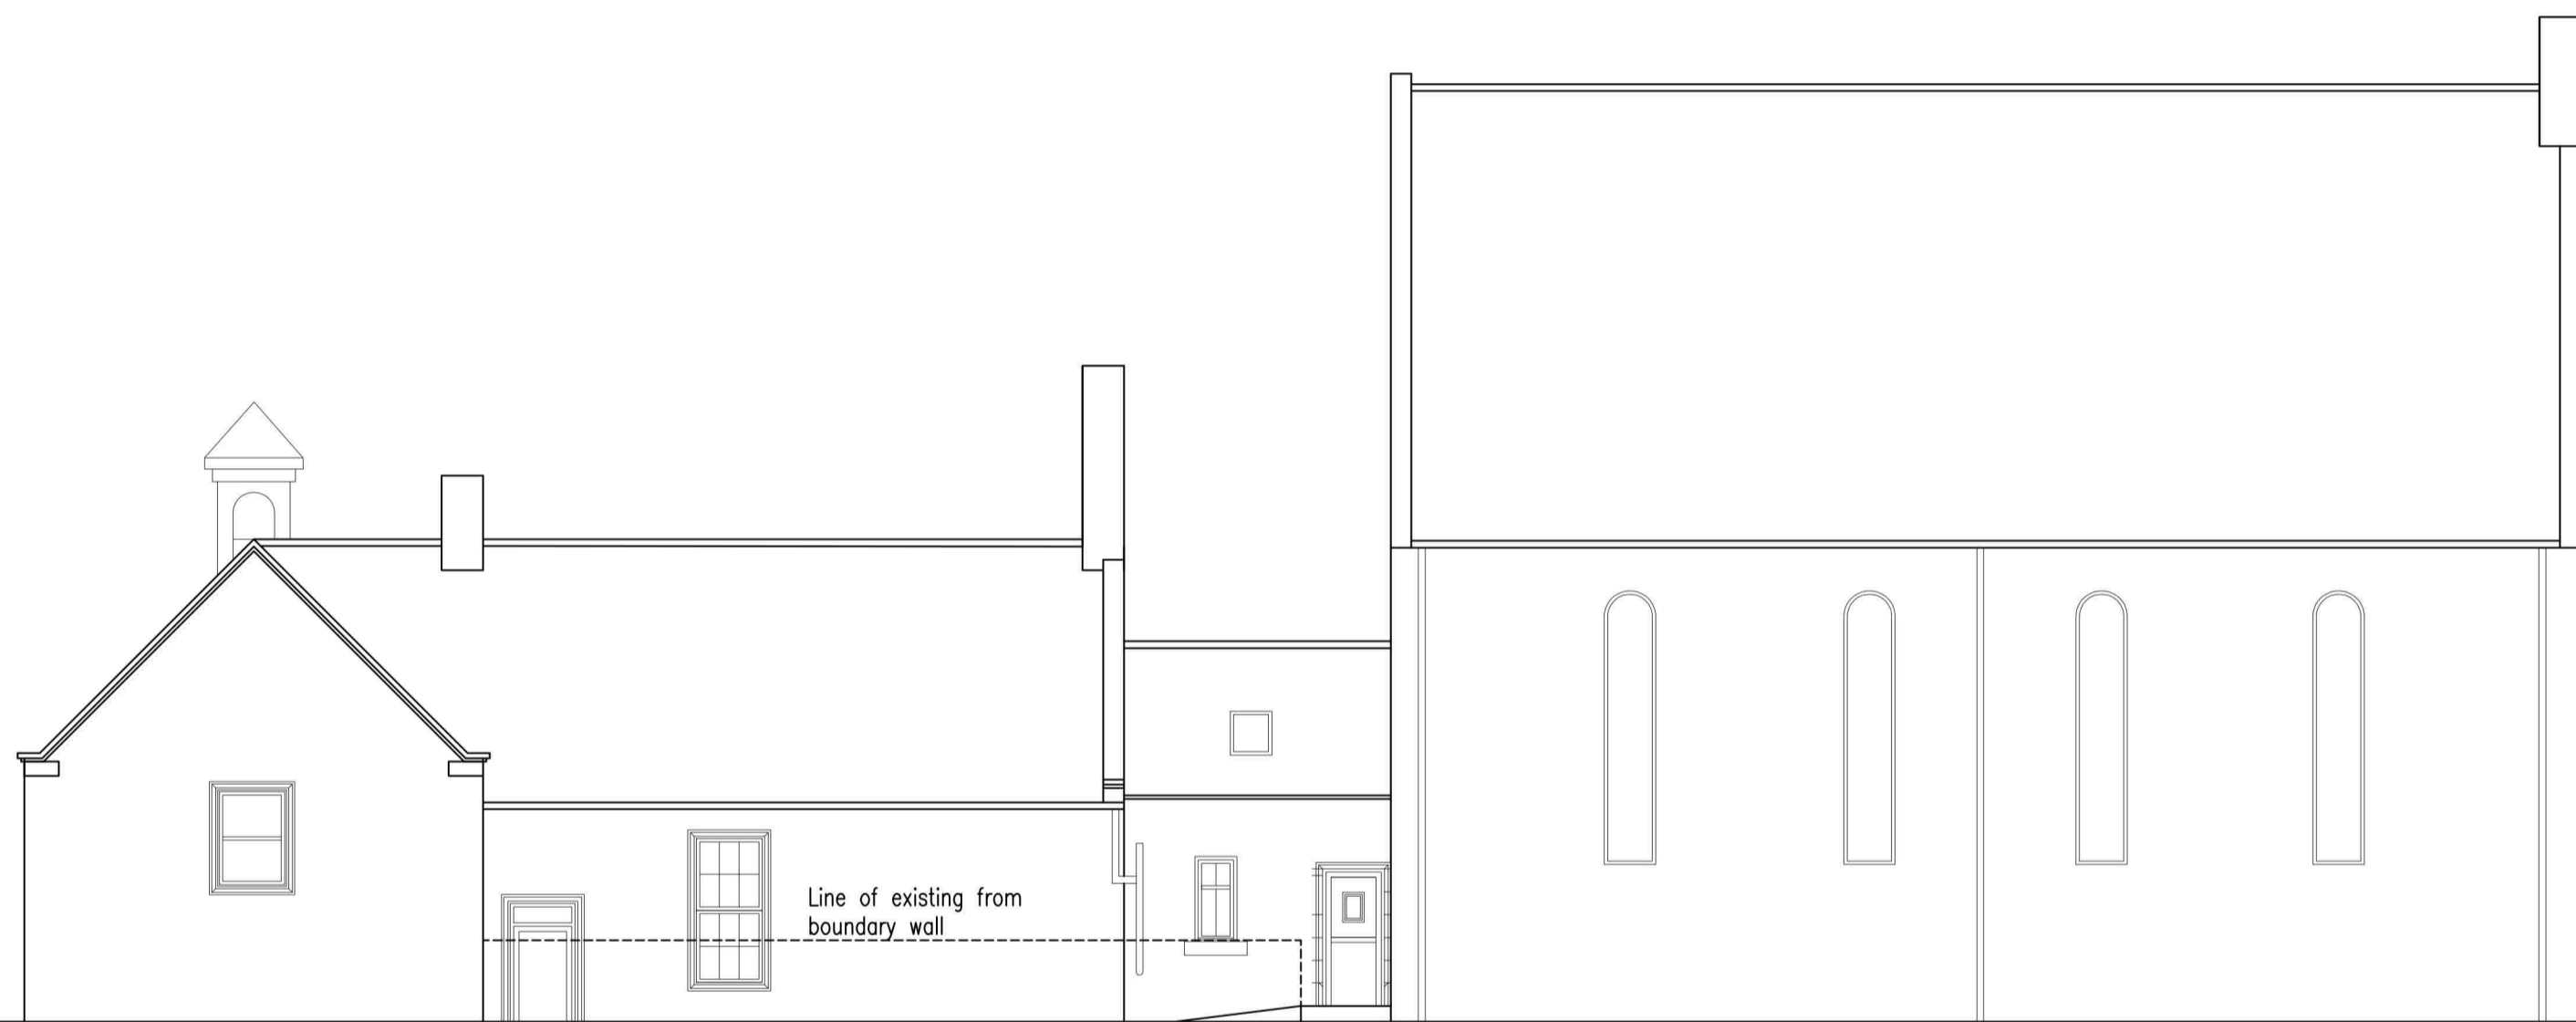

EAST ELEVATION

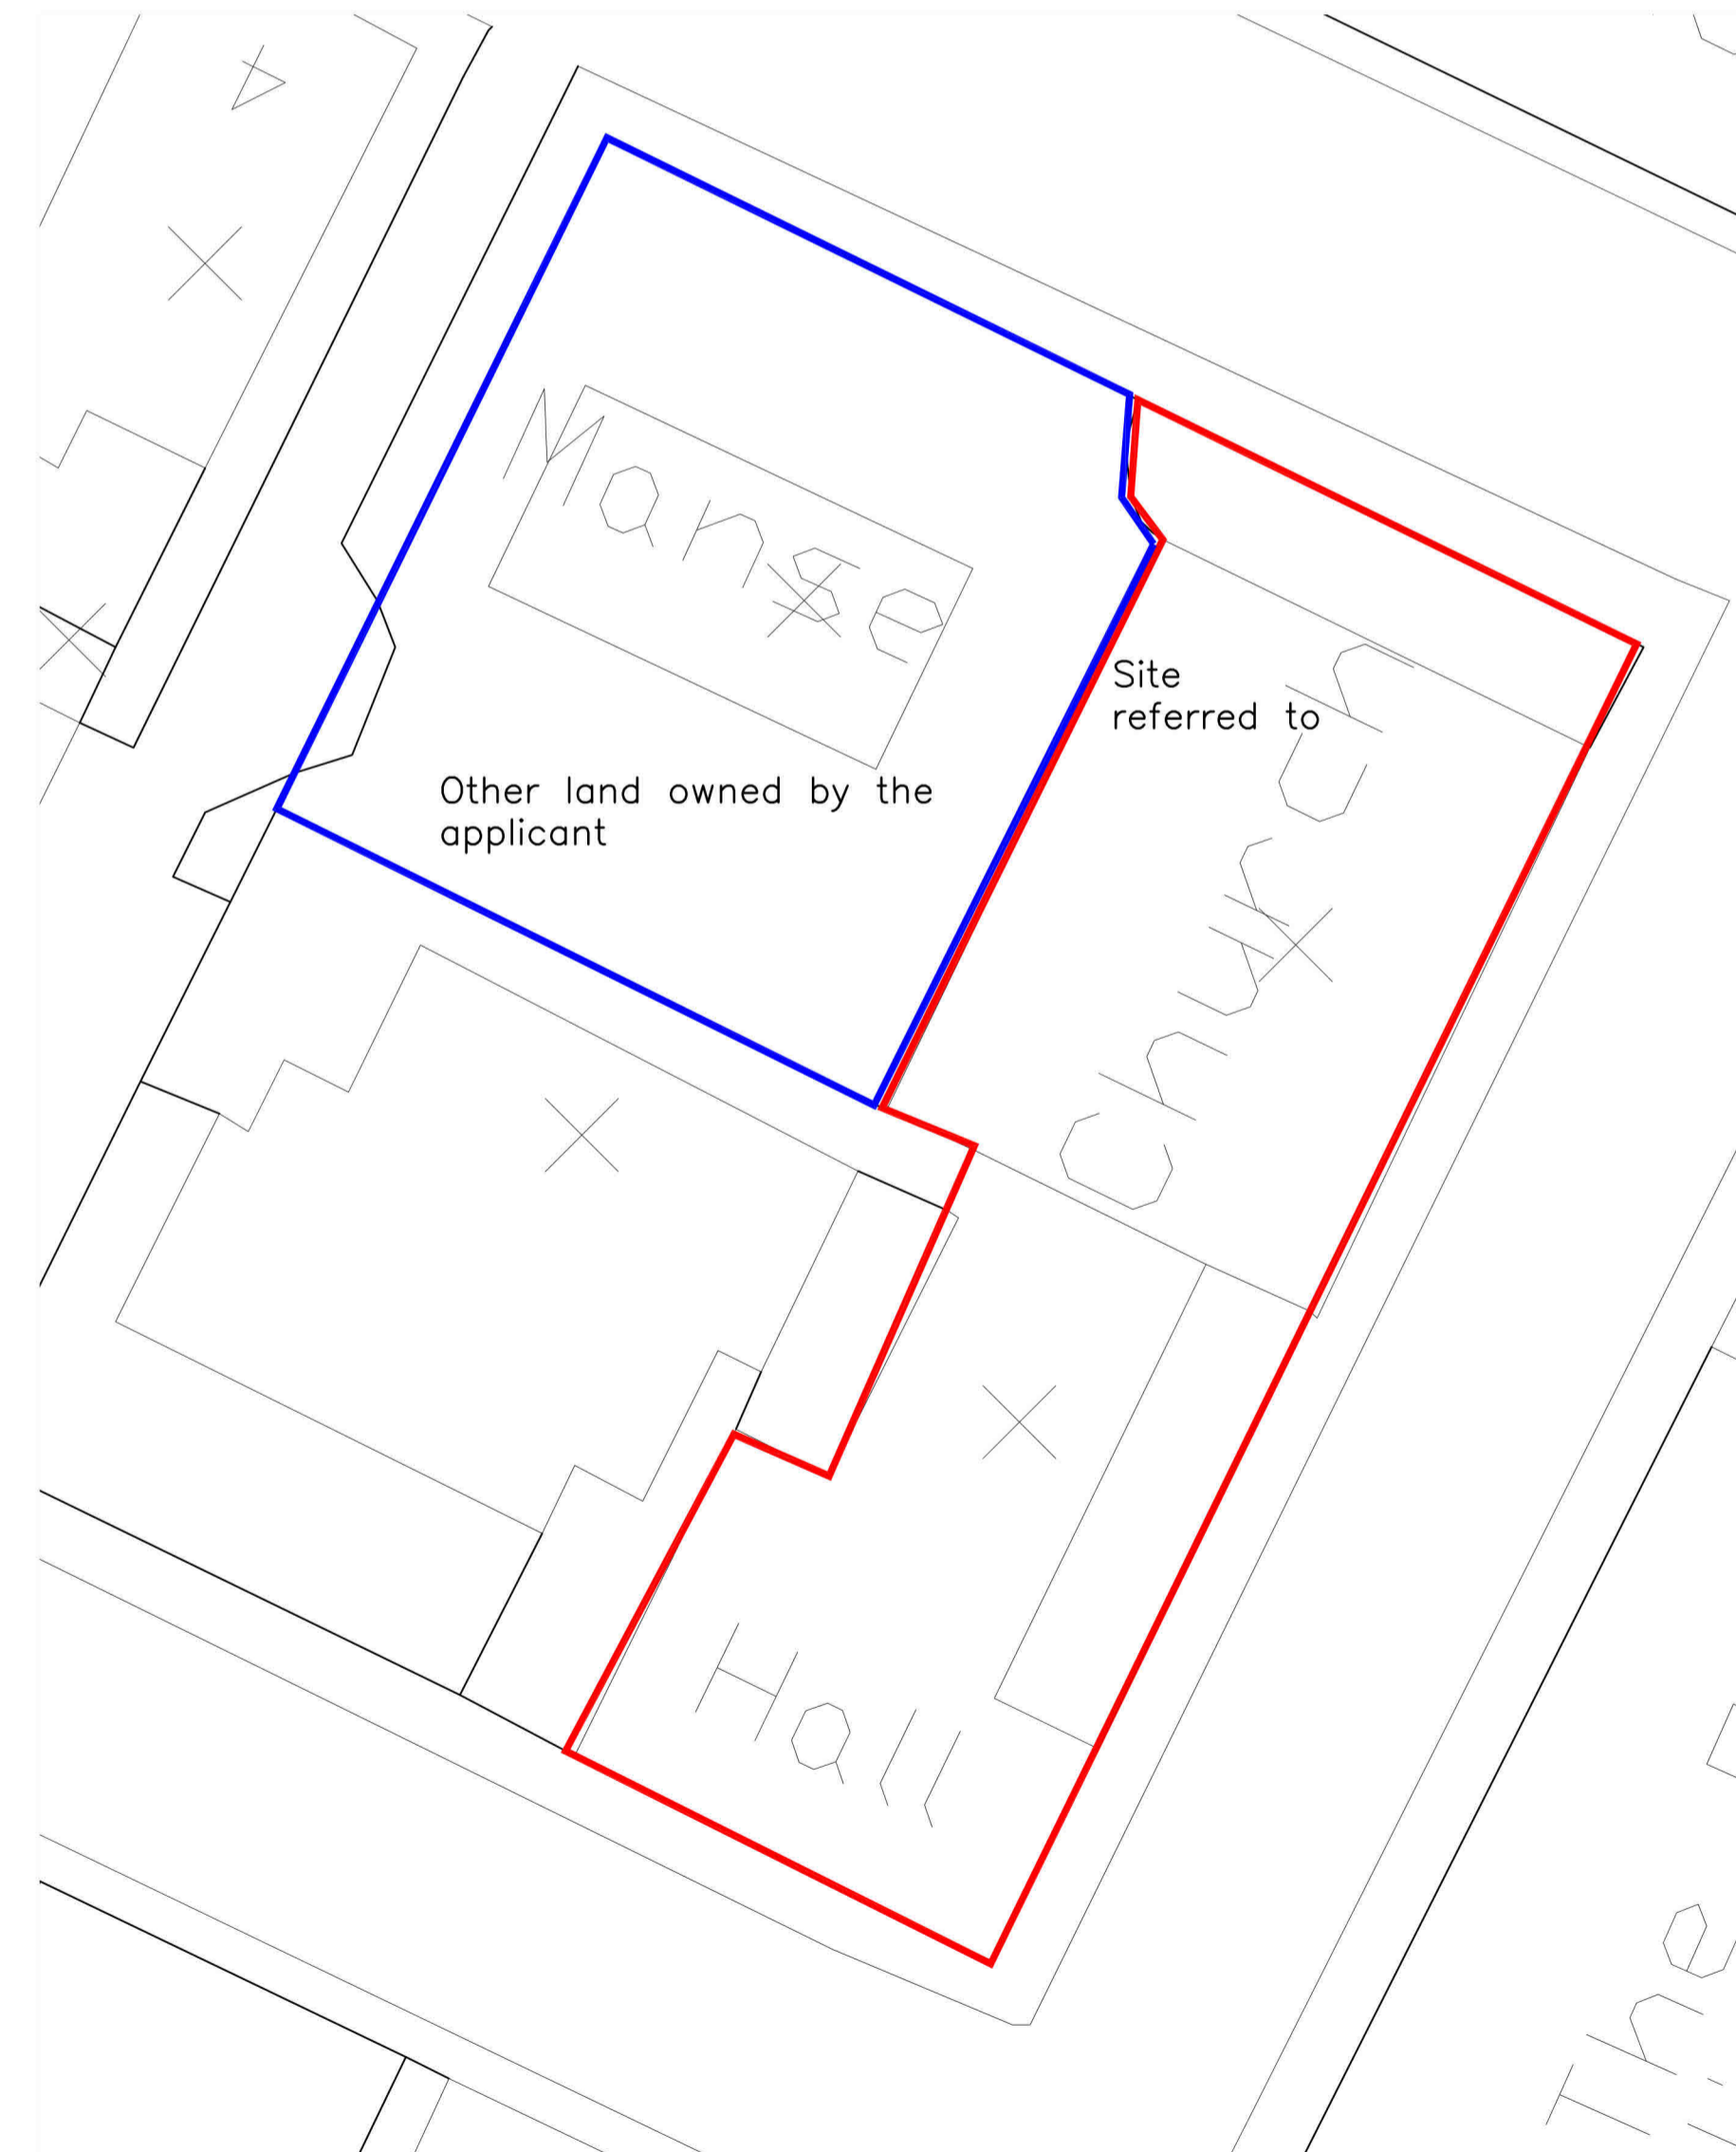

SITE PLAN - scale 1:200

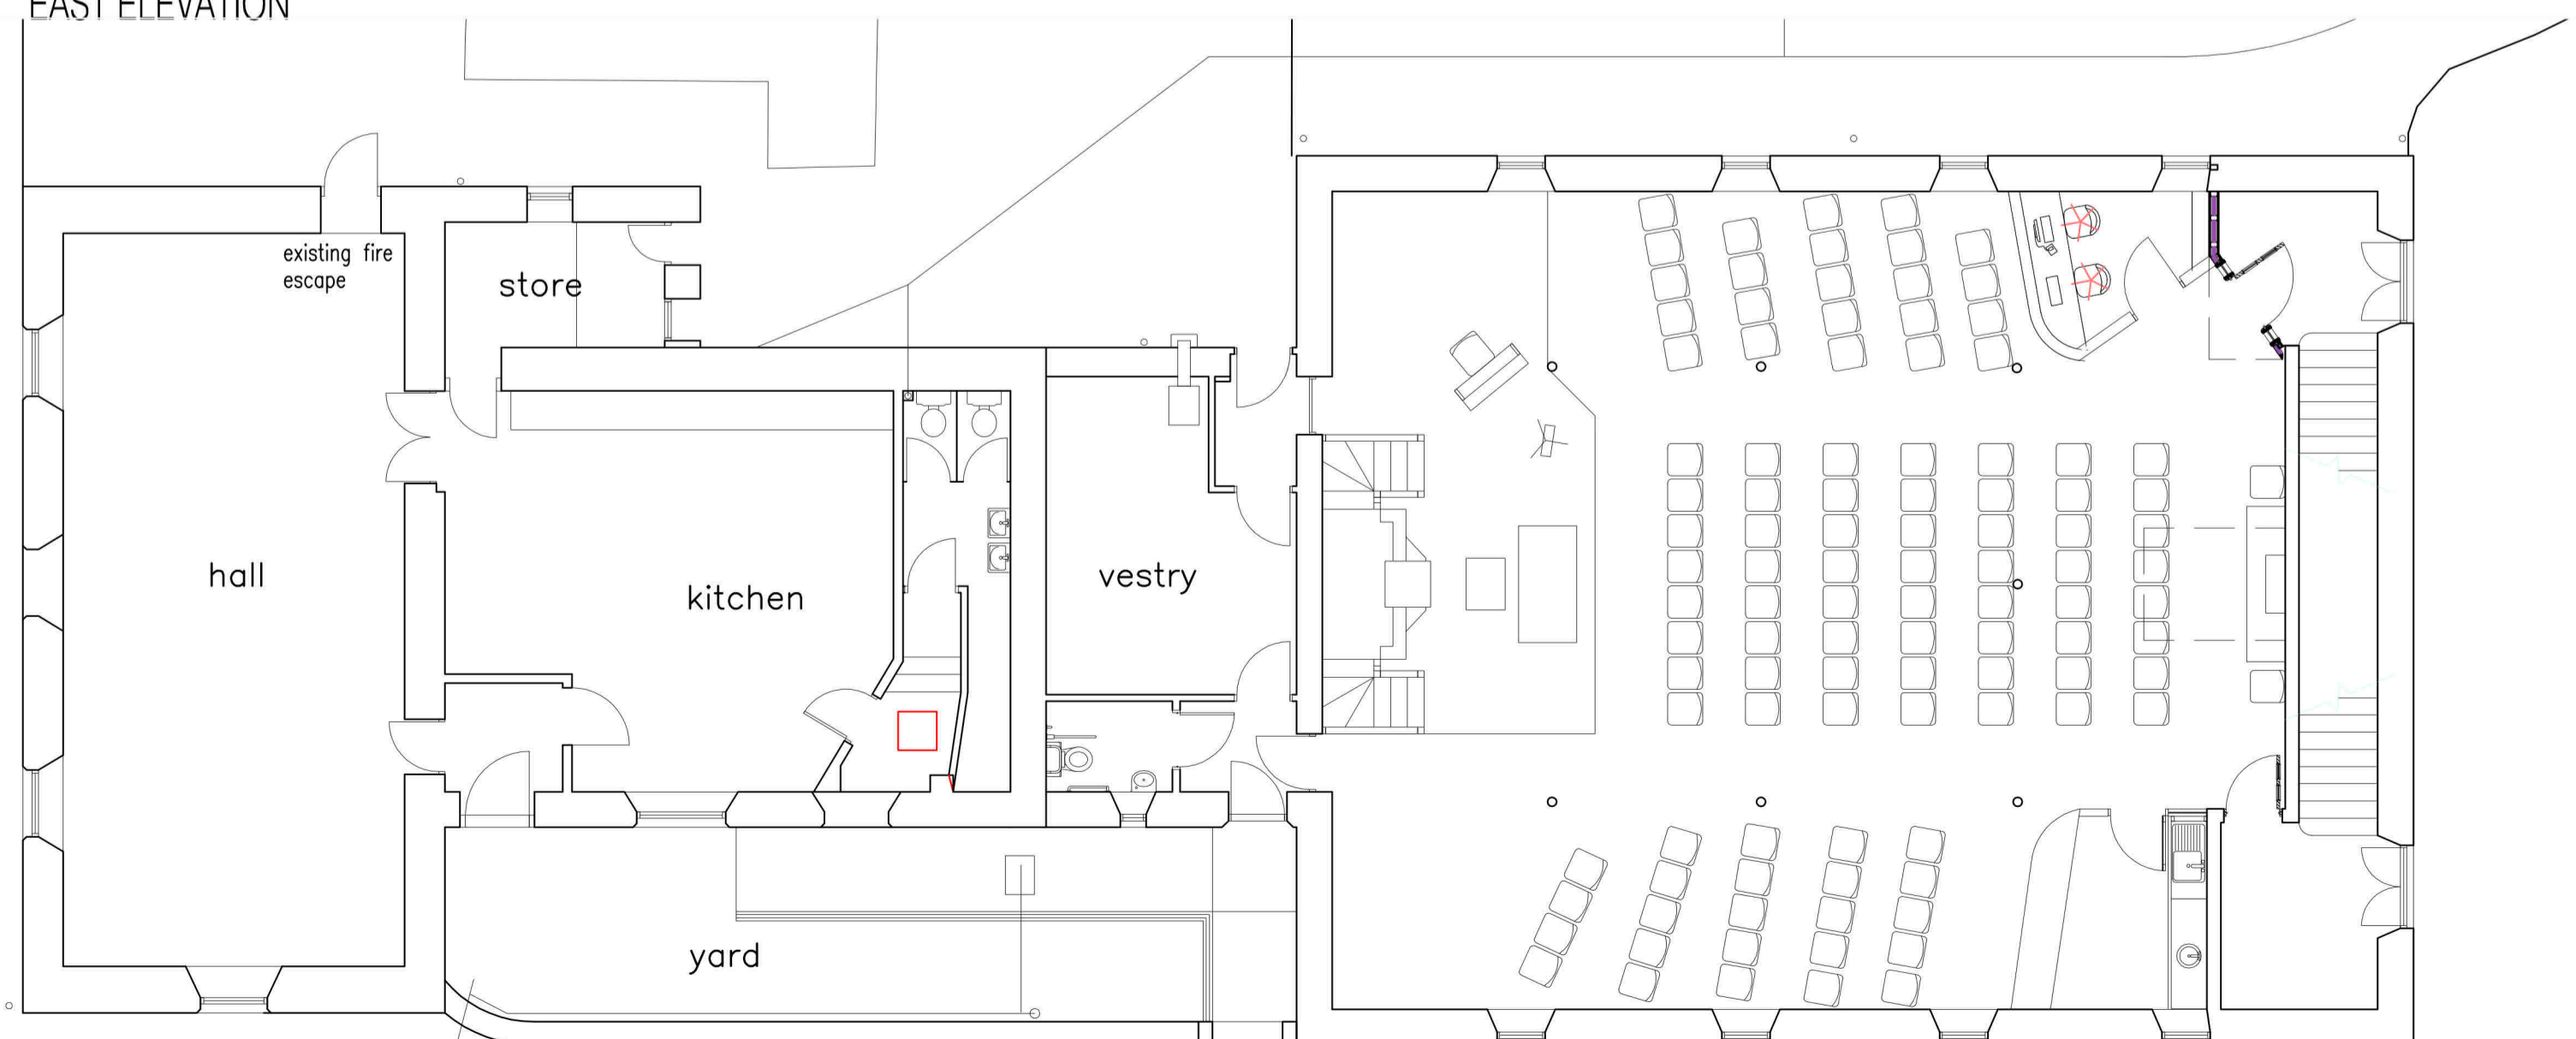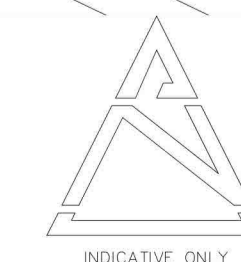

PLAN AS EXISTING

REVISIONS		
PLANNING DRAWING		
PROJECT PROPOSED ALTERATIONS AND EXTENSION TO HALL AND KITCHEN AT BURGHEAD FREE CHURCH		
DRAWING PLANS AS EXISTING		
SCALES 1:100	PROJ. NO. 1446	
	DRG. NO. 10	
CAD REF 1446 10	DATE JAN 2024	
REVISION NOS		