




GROUND FLOOR PLAN AS EXISTING

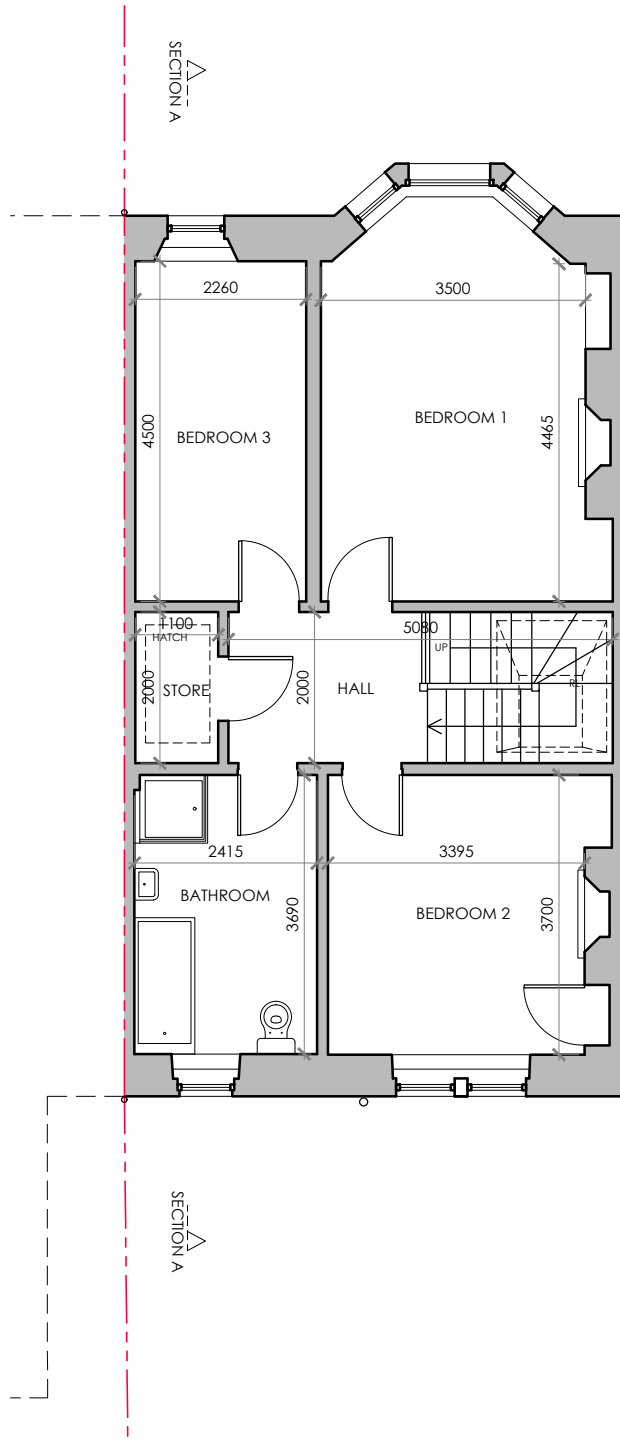


FIRST FLOOR PLAN AS EXISTING

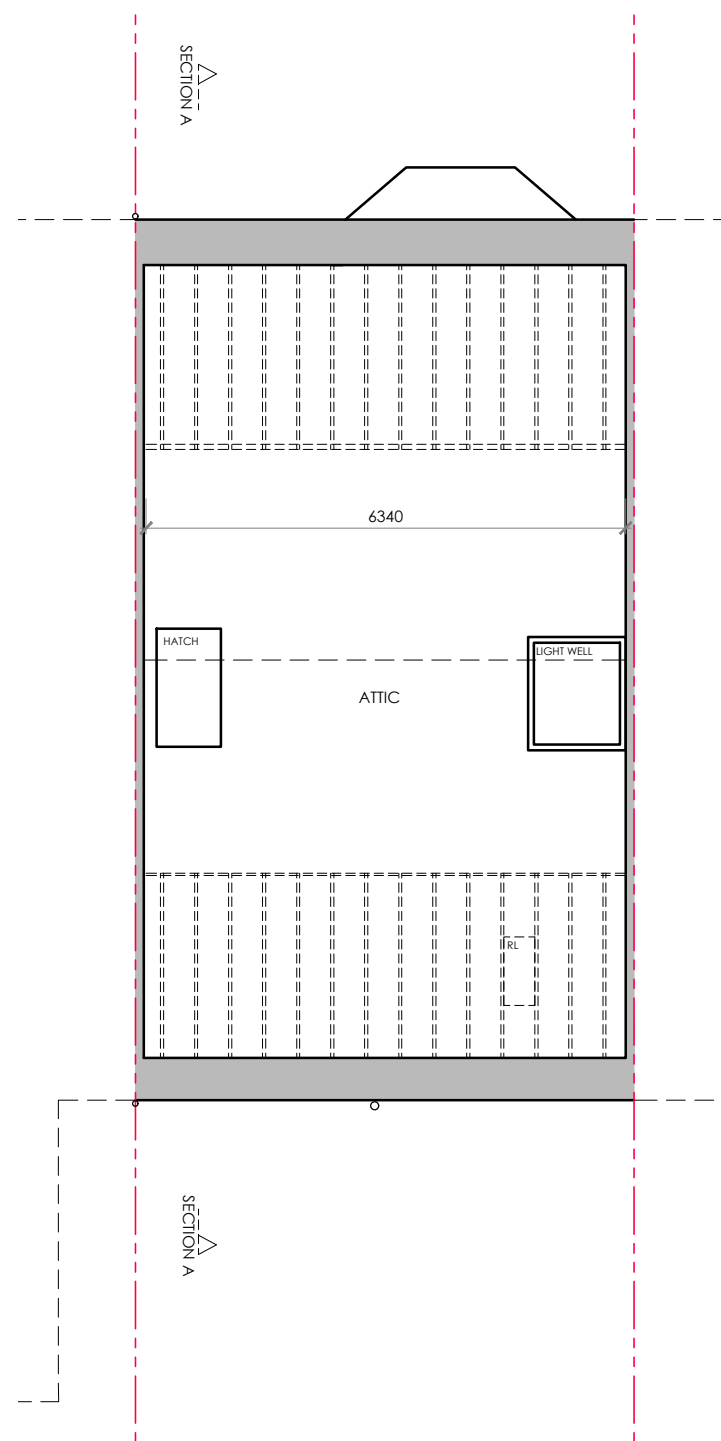

ATTIC FLOOR PLAN AS EXISTING

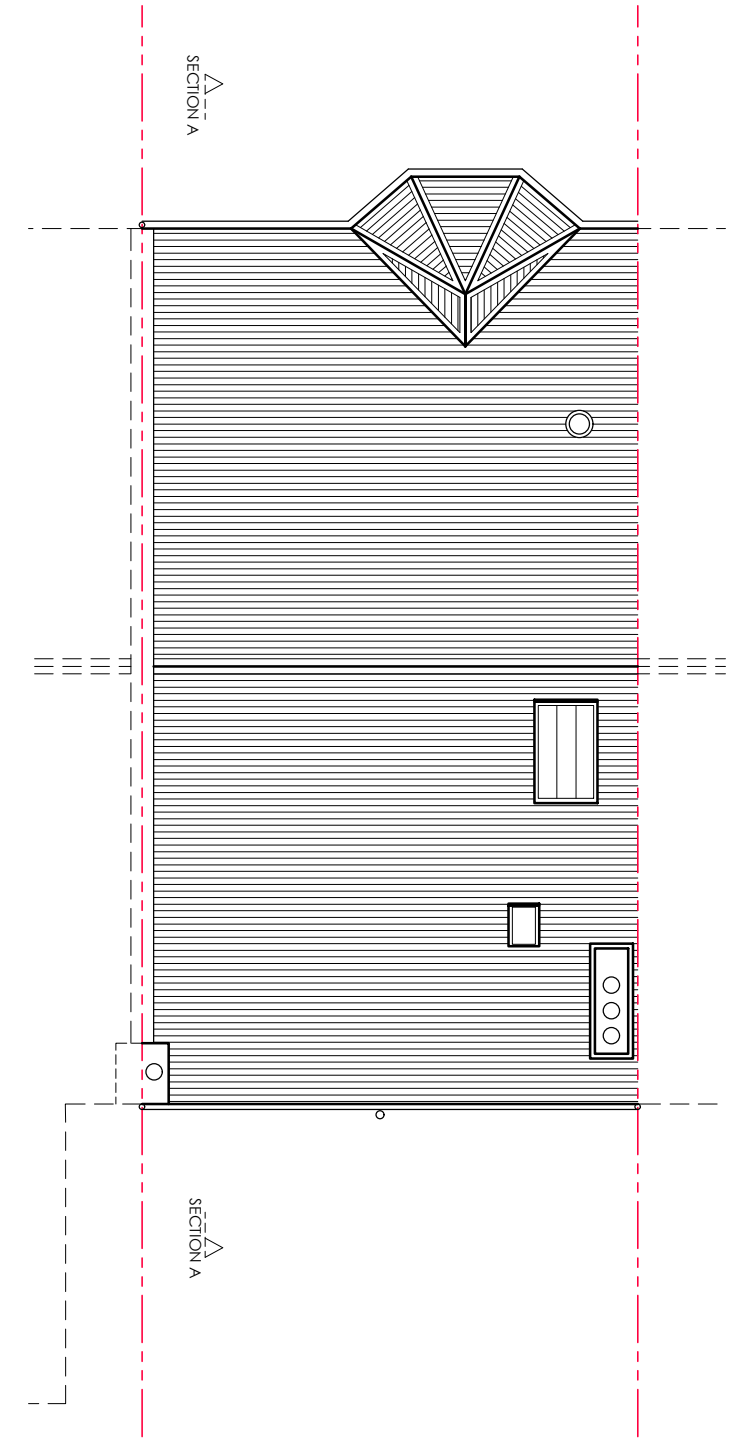

ROOF PLAN AS EXISTING

 

Suite 3, 1st floor East, Clydeaway House, 813 South Street, Glasgow G14 0BX t: 0141 438 0062 e: mail@karenparryarchitect.com		karen parry architects ltd	
location	5 CHARLES STREET	drawing title EXISTING PLANS	
client	KENNY FULTON	date	28/09/23
project	EXTENSION & INTERNAL ALTERATIONS	scale	1:100 @ A3
			drawing no. 04