


Location Plan

1 : 1250

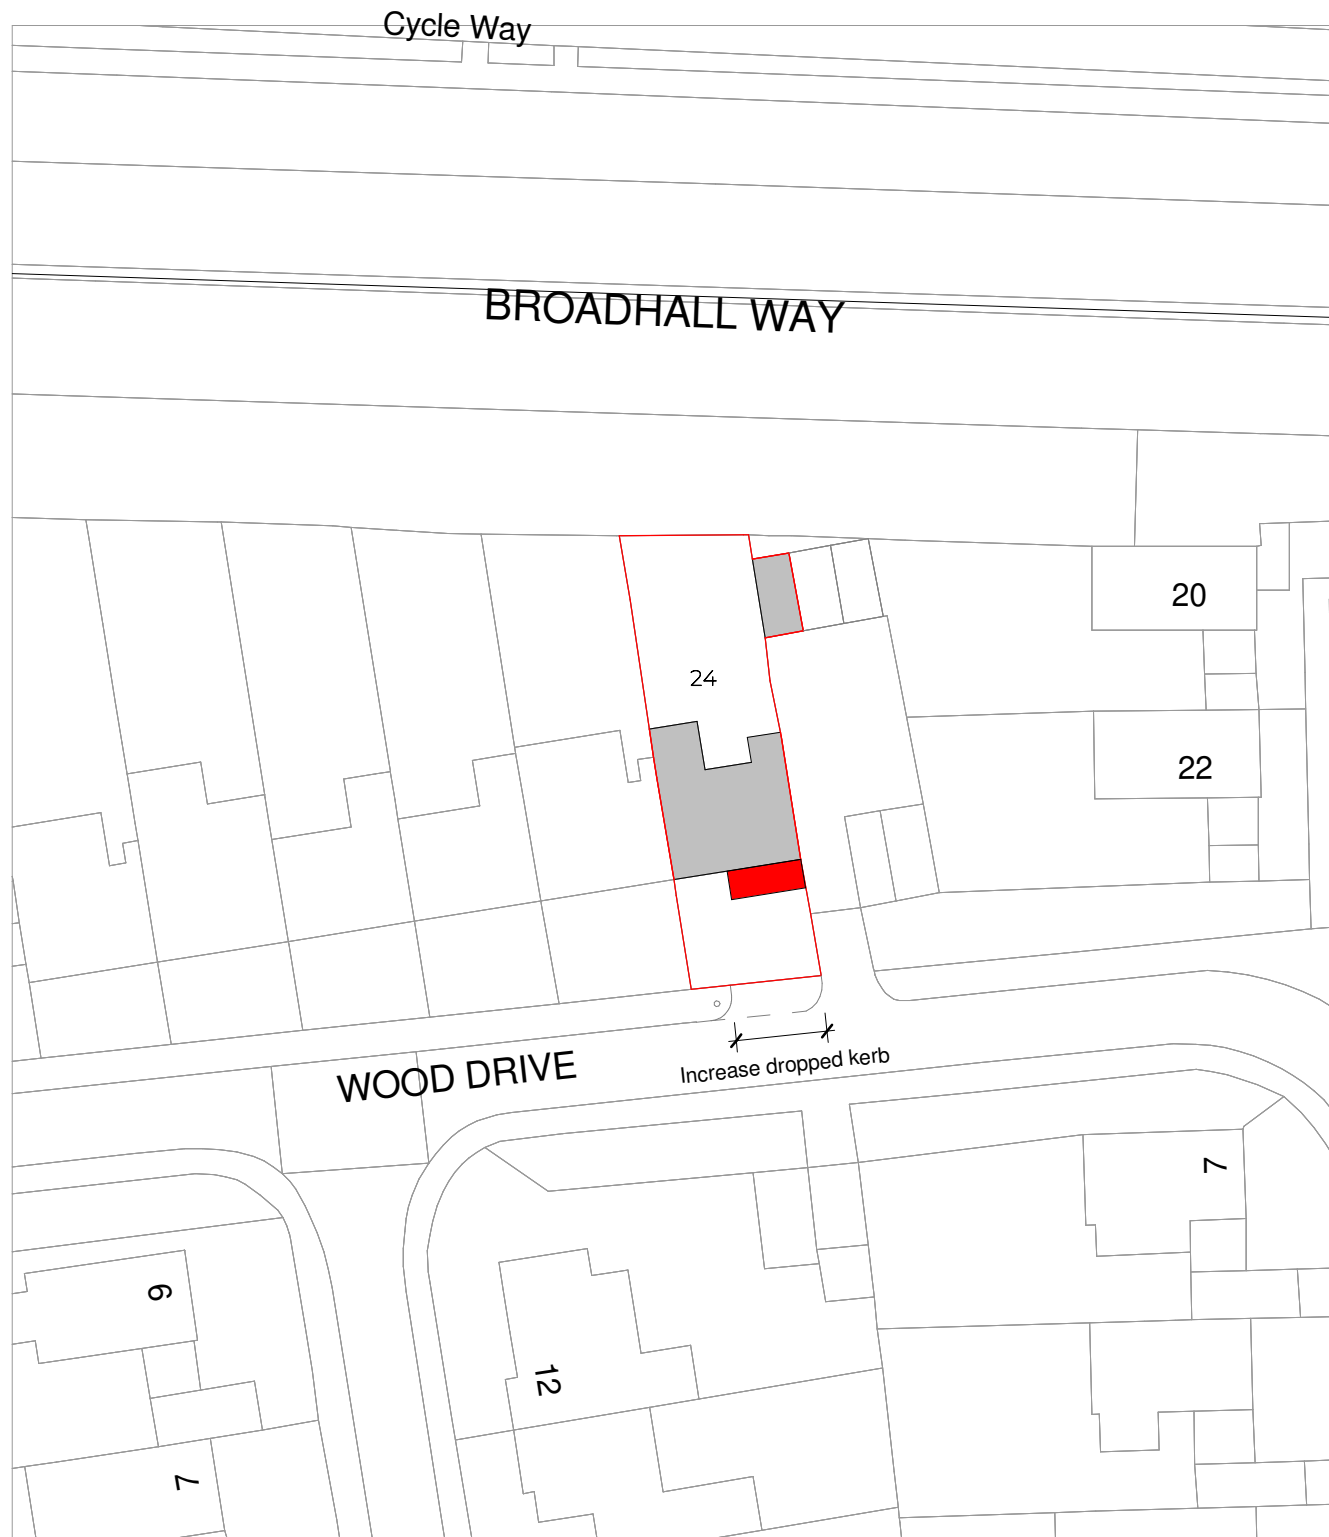

Site Plan

1 : 500

Site key

- Existing
- Proposed



Client:  
Urnashish & Santa

Project:  
24 Wood Drive, Broadwater, Stevenage, SG2 8NY

Drawing:  
Location and Site Plan

Scale: As indicated Date: Dec 2023

Drawn By: JM Checked By: MS Revision:

Drawing No:  
2326-01

THIS DRAWING IS A COPYRIGHT  
All dimensions to be checked on site or in the workshop before work commences.  
Only figured dimensions to be worked to. Any discrepancies to be reported to the  
Architectural Designer.

