




Schedule of Revisions			
Rev.	Description	Date	Initial

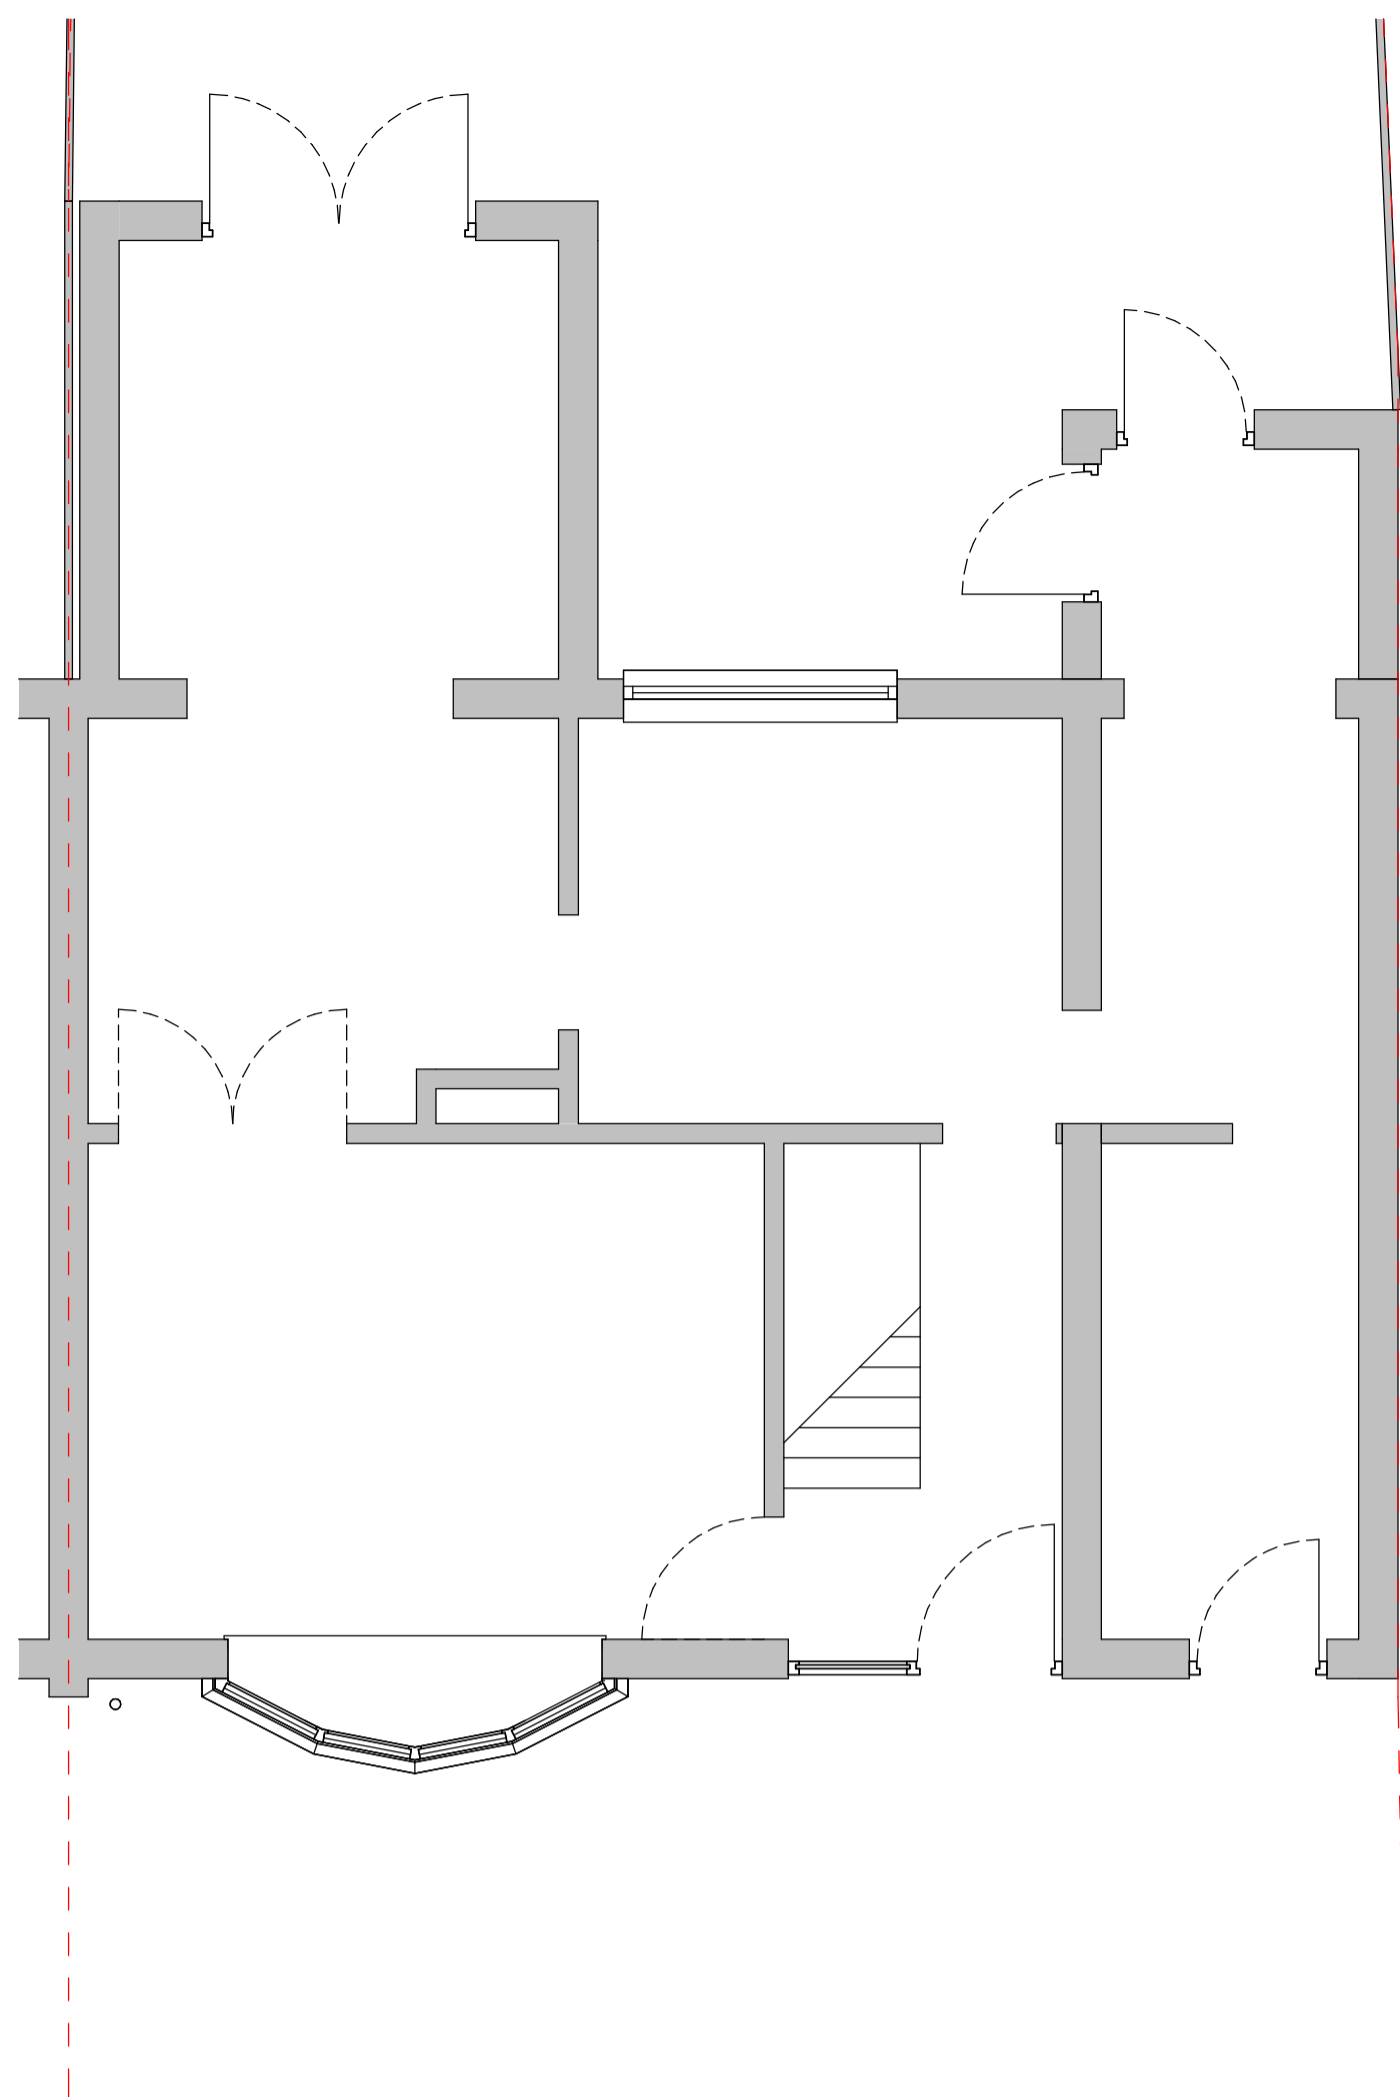


Existing Ground Floor  
1 : 50

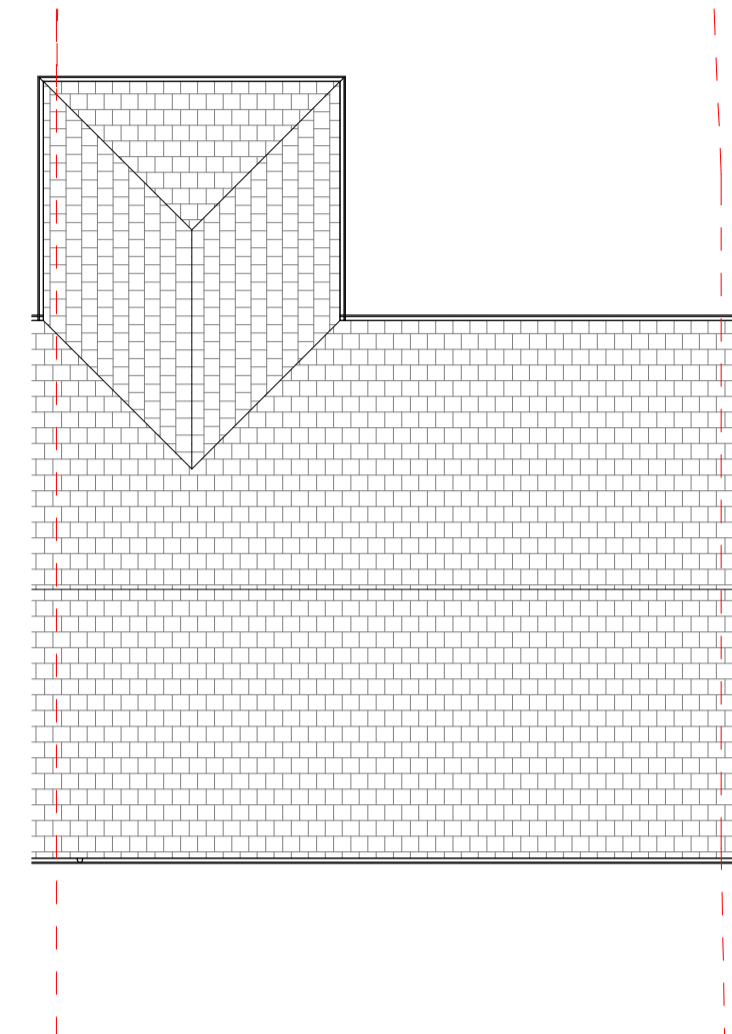

Existing Roof Plan  
1 : 100

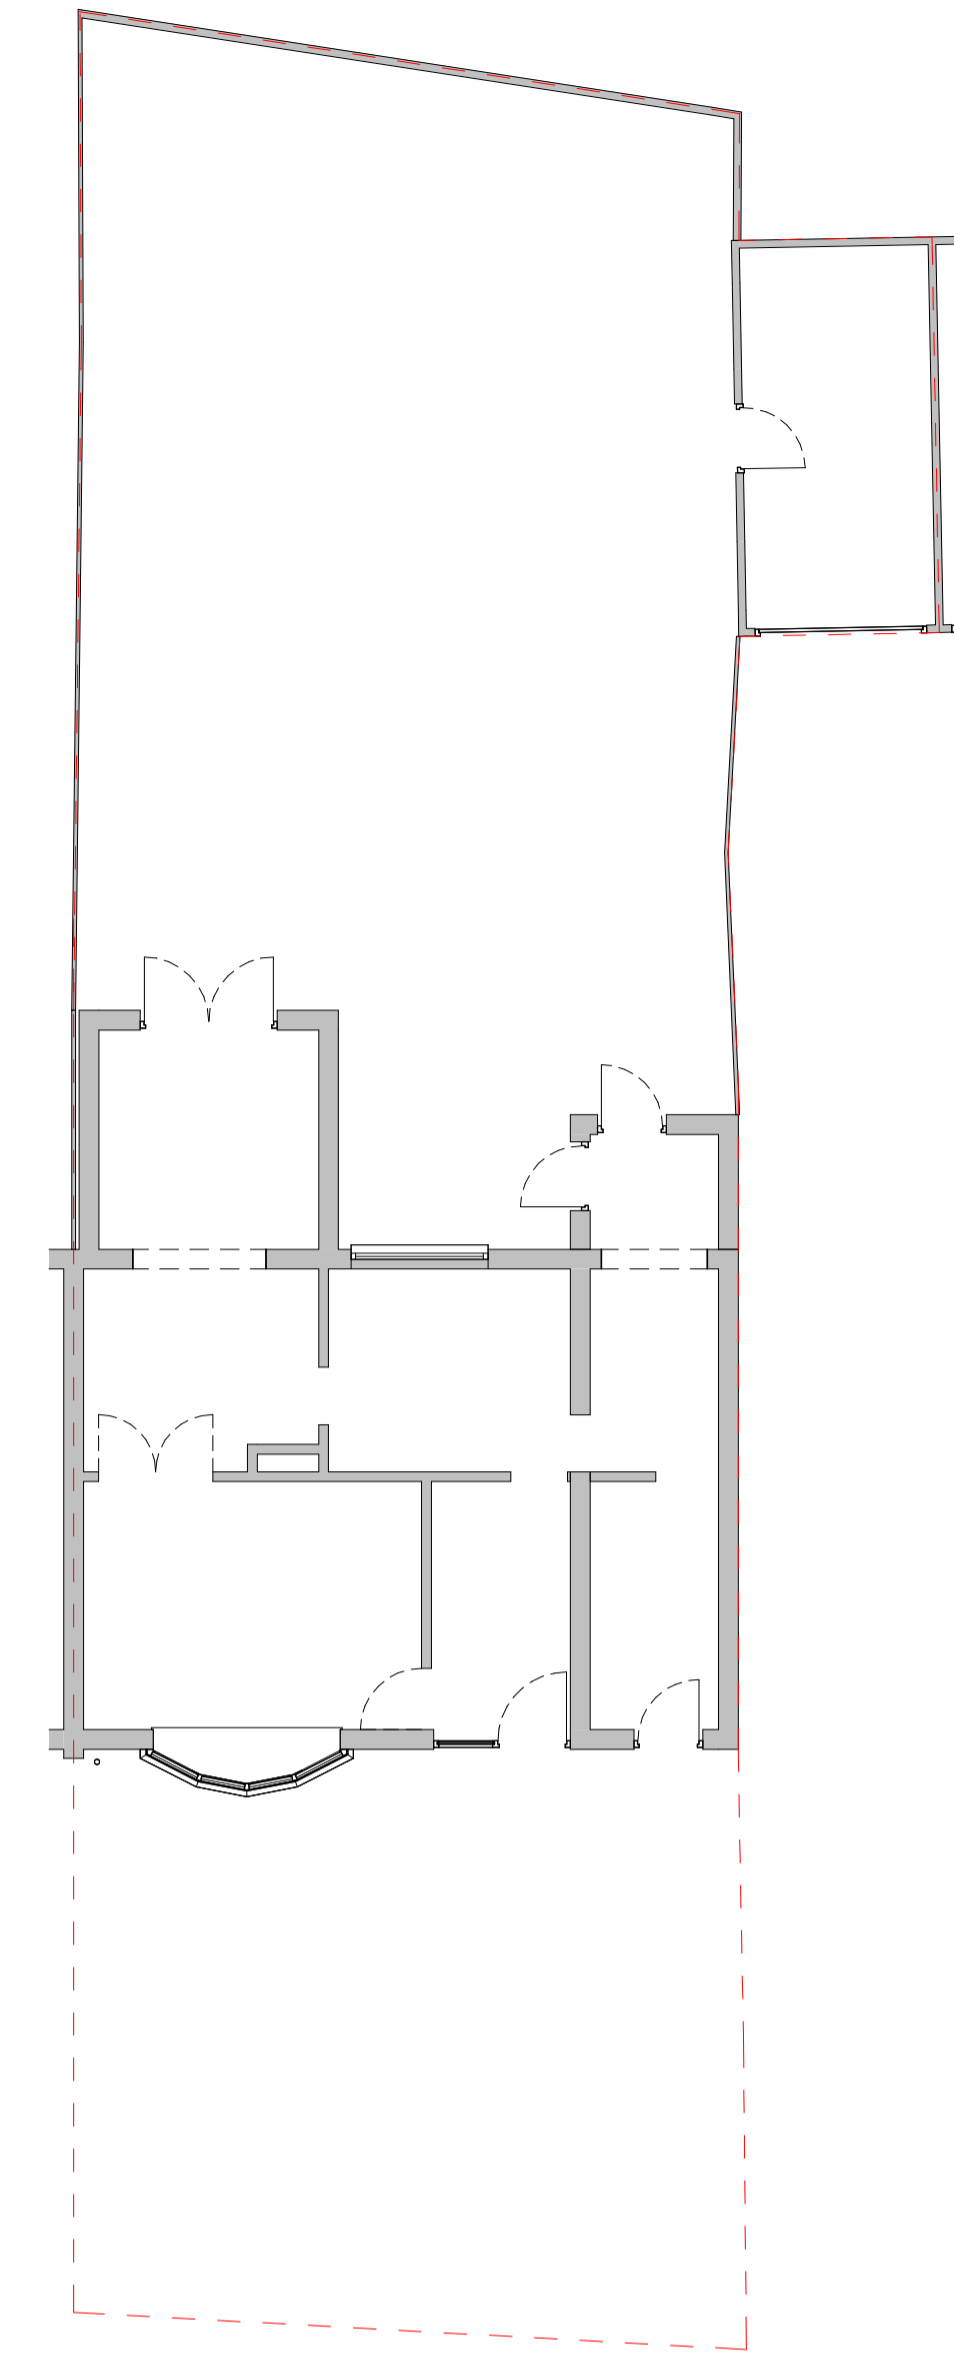


Existing Plot Plan  
1 : 100

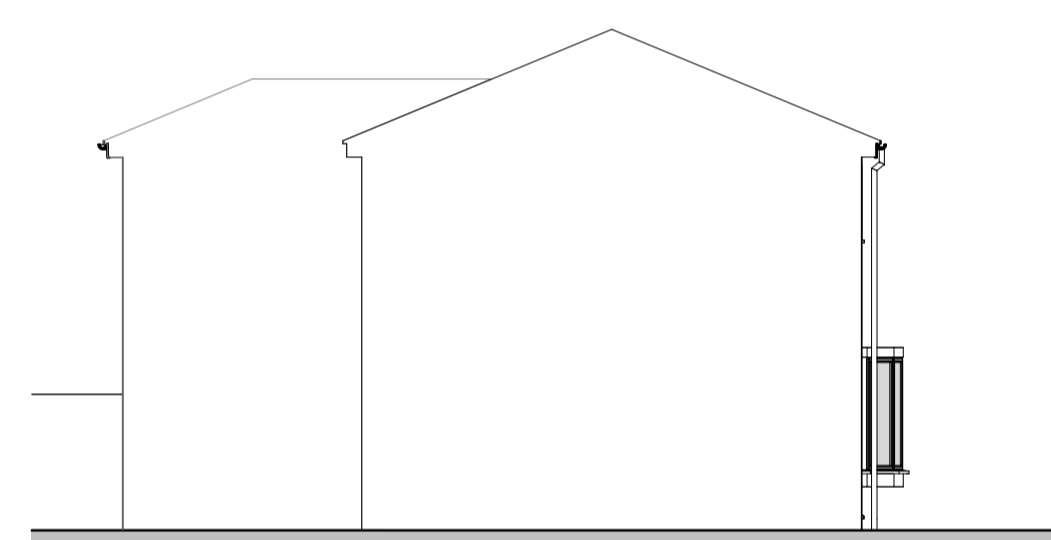


Existing Side Elevation - Left  
1 : 100




Front Elevation  
1 : 50

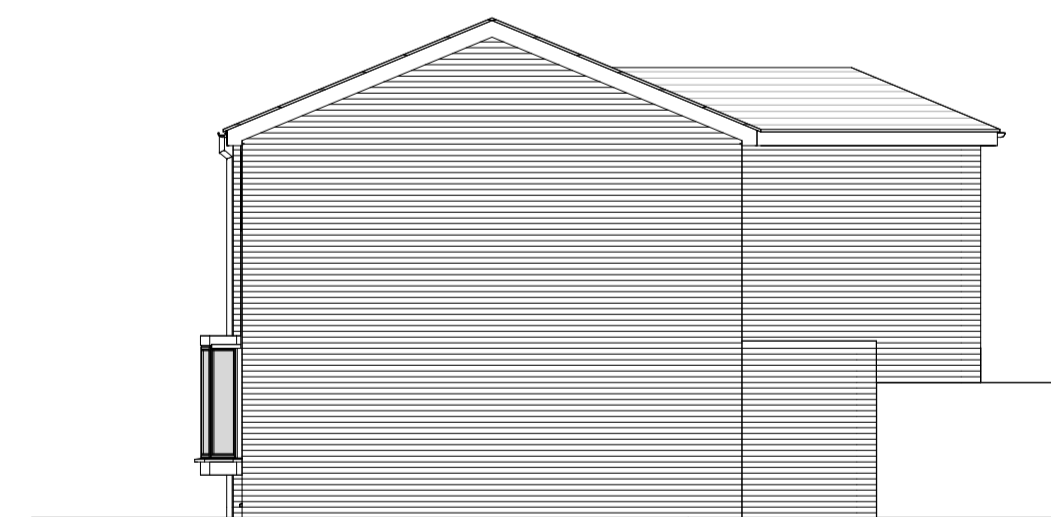


Existing Side Elevation - Right  
1 : 100

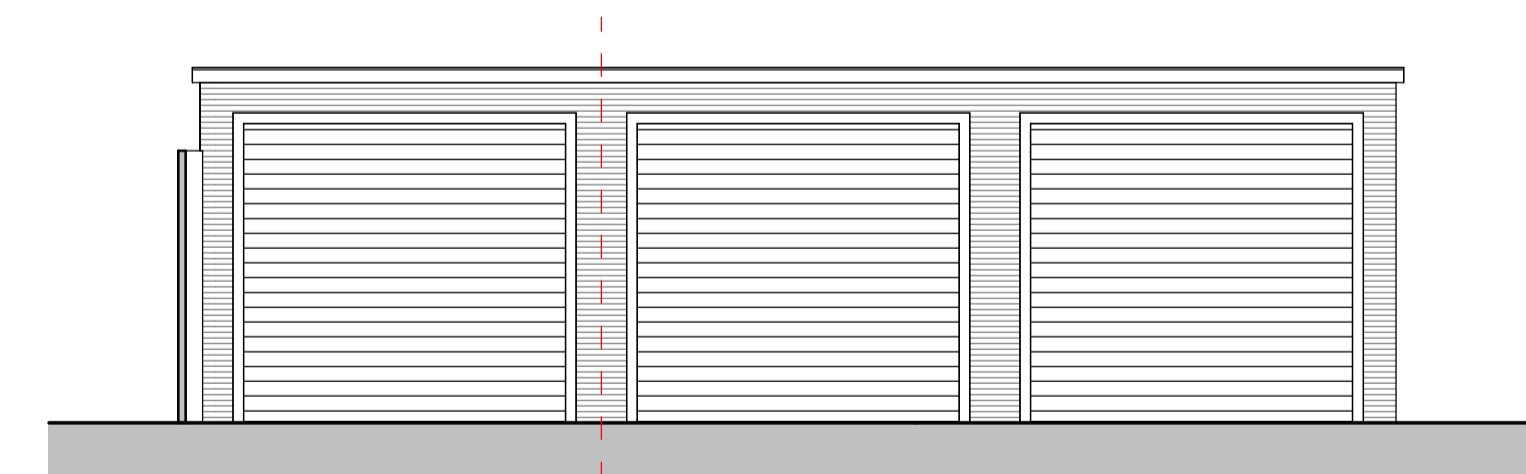

Existing Garage Front Elevation  
1 : 50

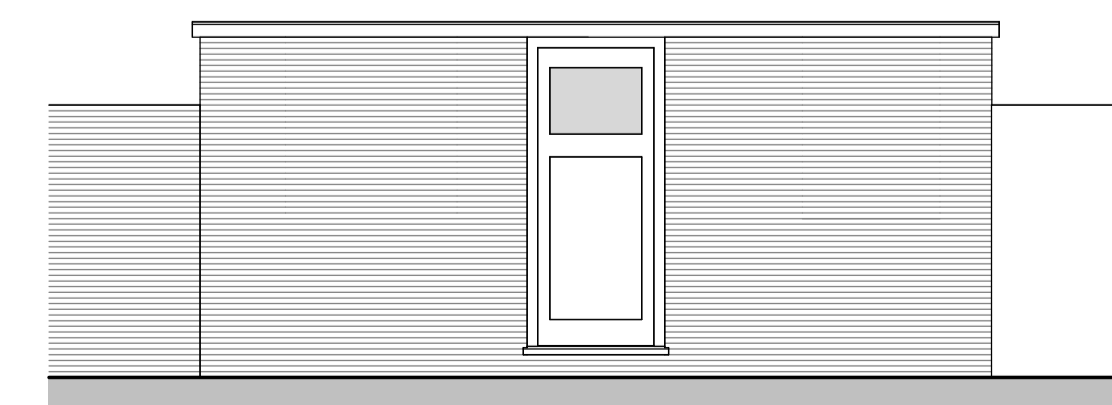

Existing Garage Side Elevation  
1 : 50

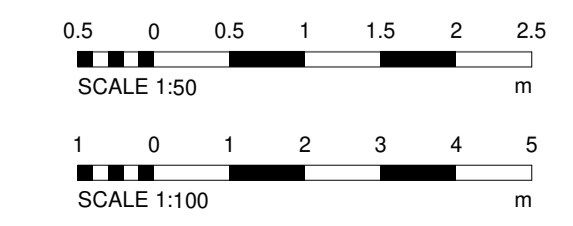

**MURTAGH STUDIO**  
Architectural Designer

Client:  
Urmashish & Santa

Project:  
24 Wood Drive, Broadwater,  
Stevenage, SG2 8NY

Drawing:  
Existing Plans and Elevations

Scale @ A1: As indicated Date: Dec 2023

Drawn By: JM Checked By: MS Revision:

Drawing No:  
2326-02

THIS DRAWING IS A COPYRIGHT  
All dimensions to be checked on site or in the workshop before work  
commences.  
Only figured dimensions to be worked to. Any discrepancies to be reported to  
the Architectural Designer.