



Front Elevation 1:100




Right Elevation 1:100




Rear Elevation 1:100




Left Elevation 1:100

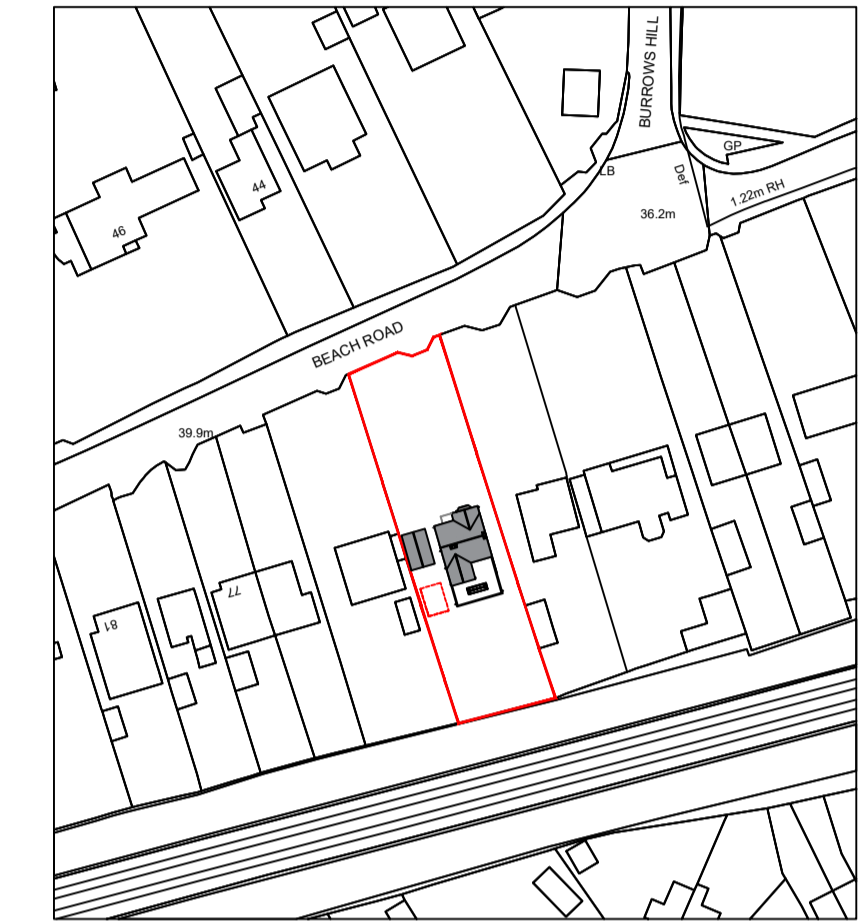


Site Location Plan 1:1250

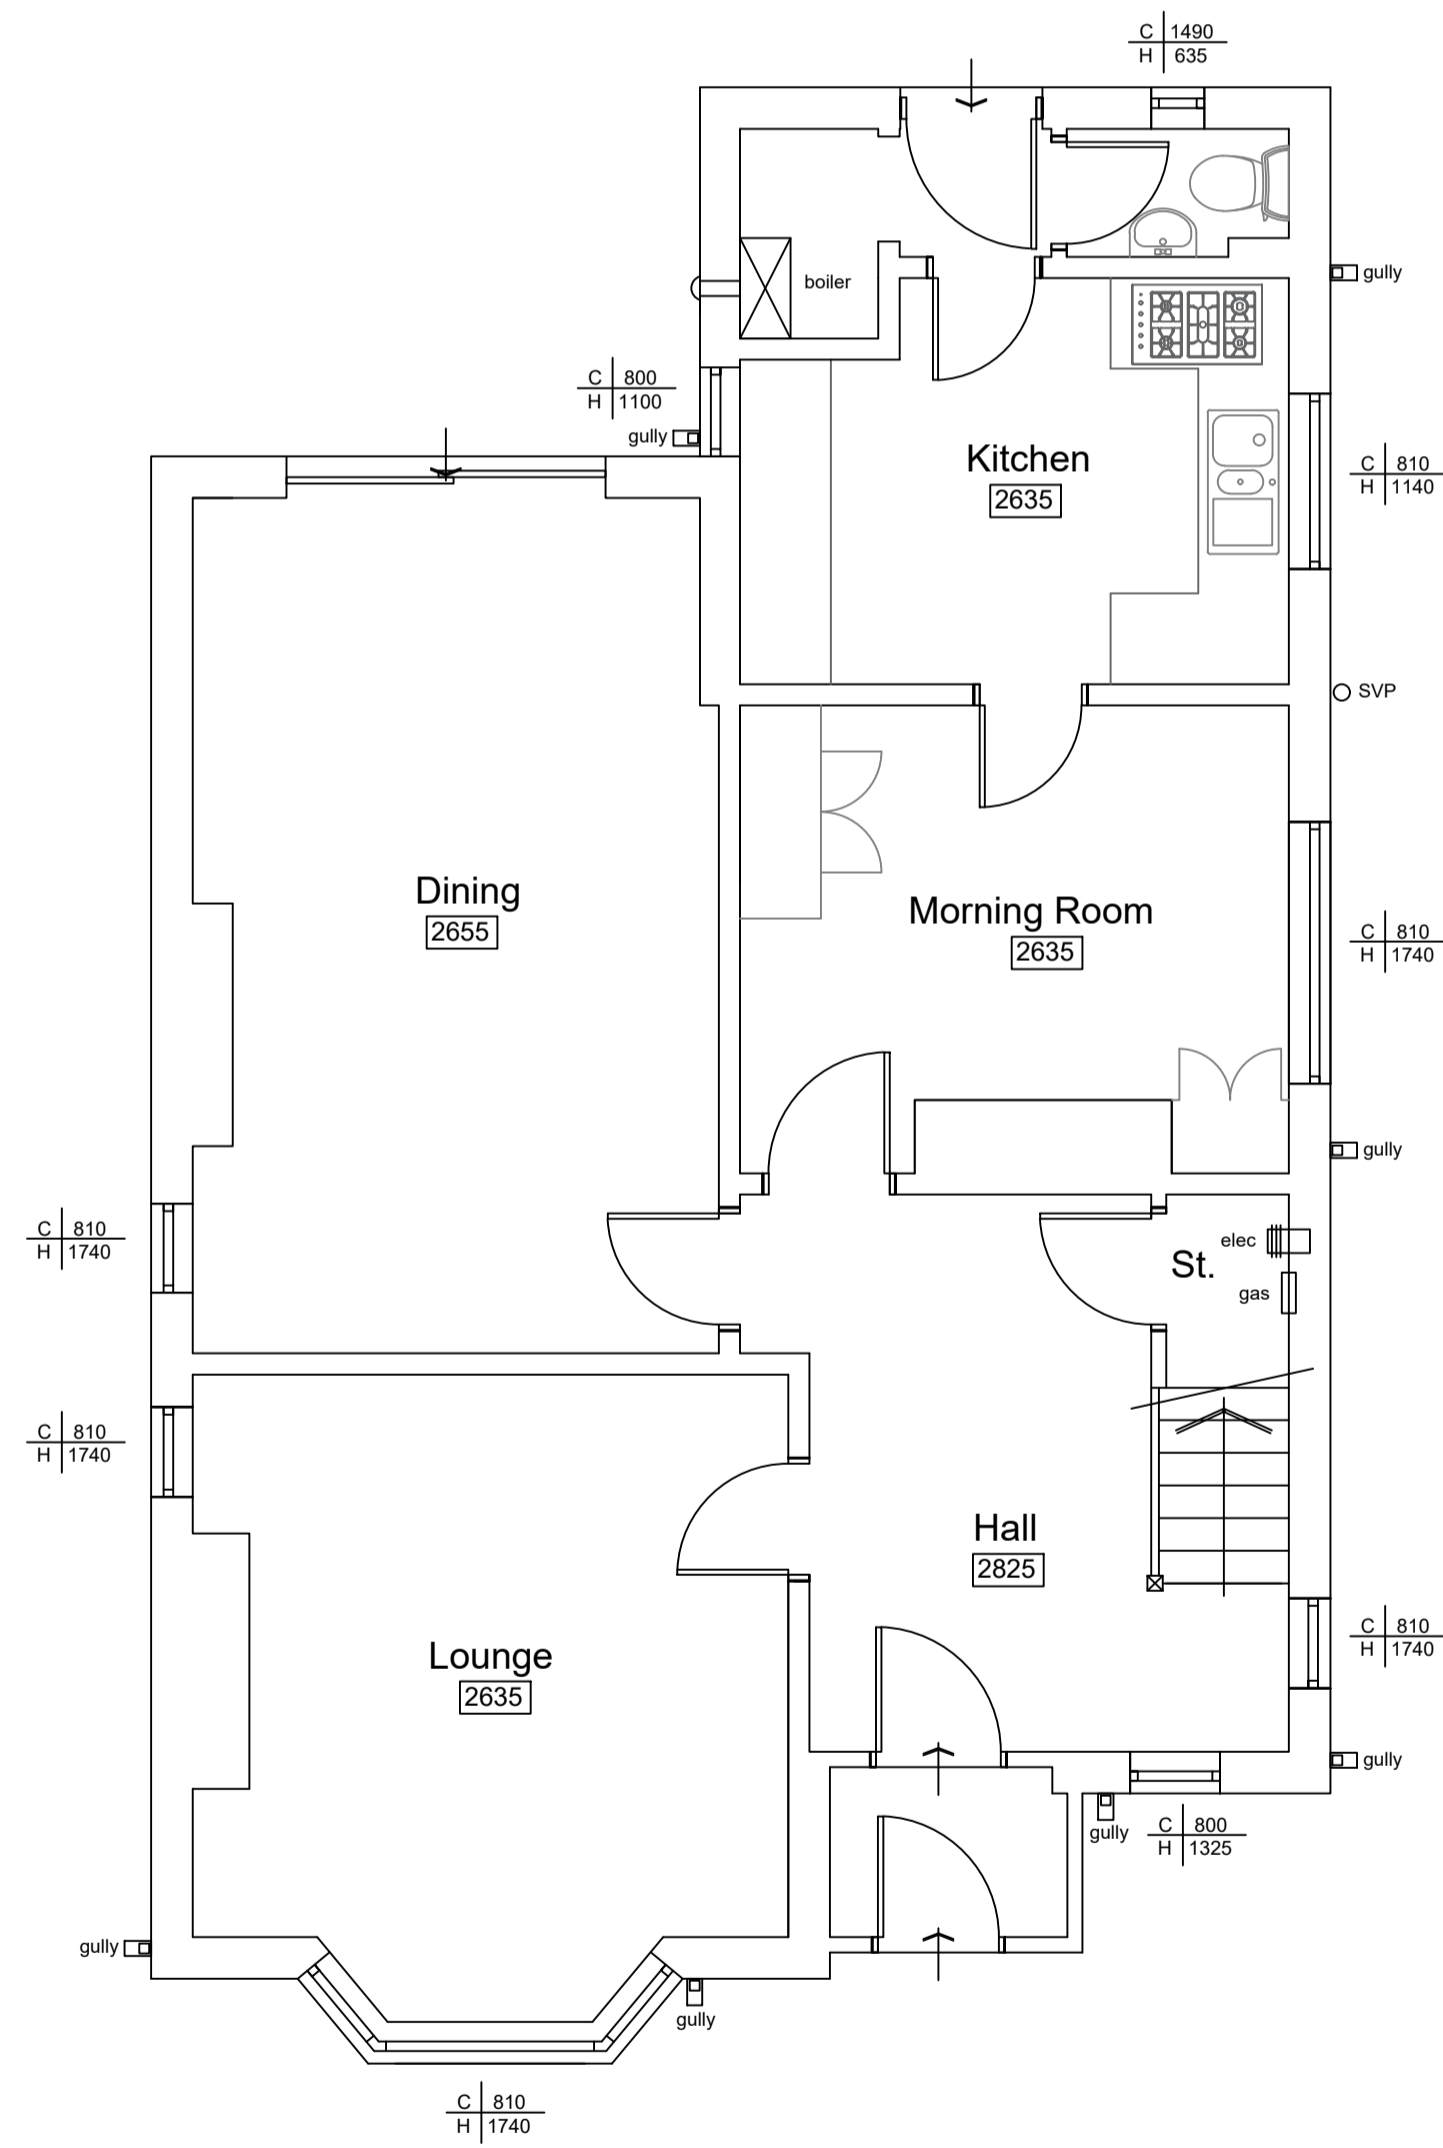


Ground Floor Plan 1:50

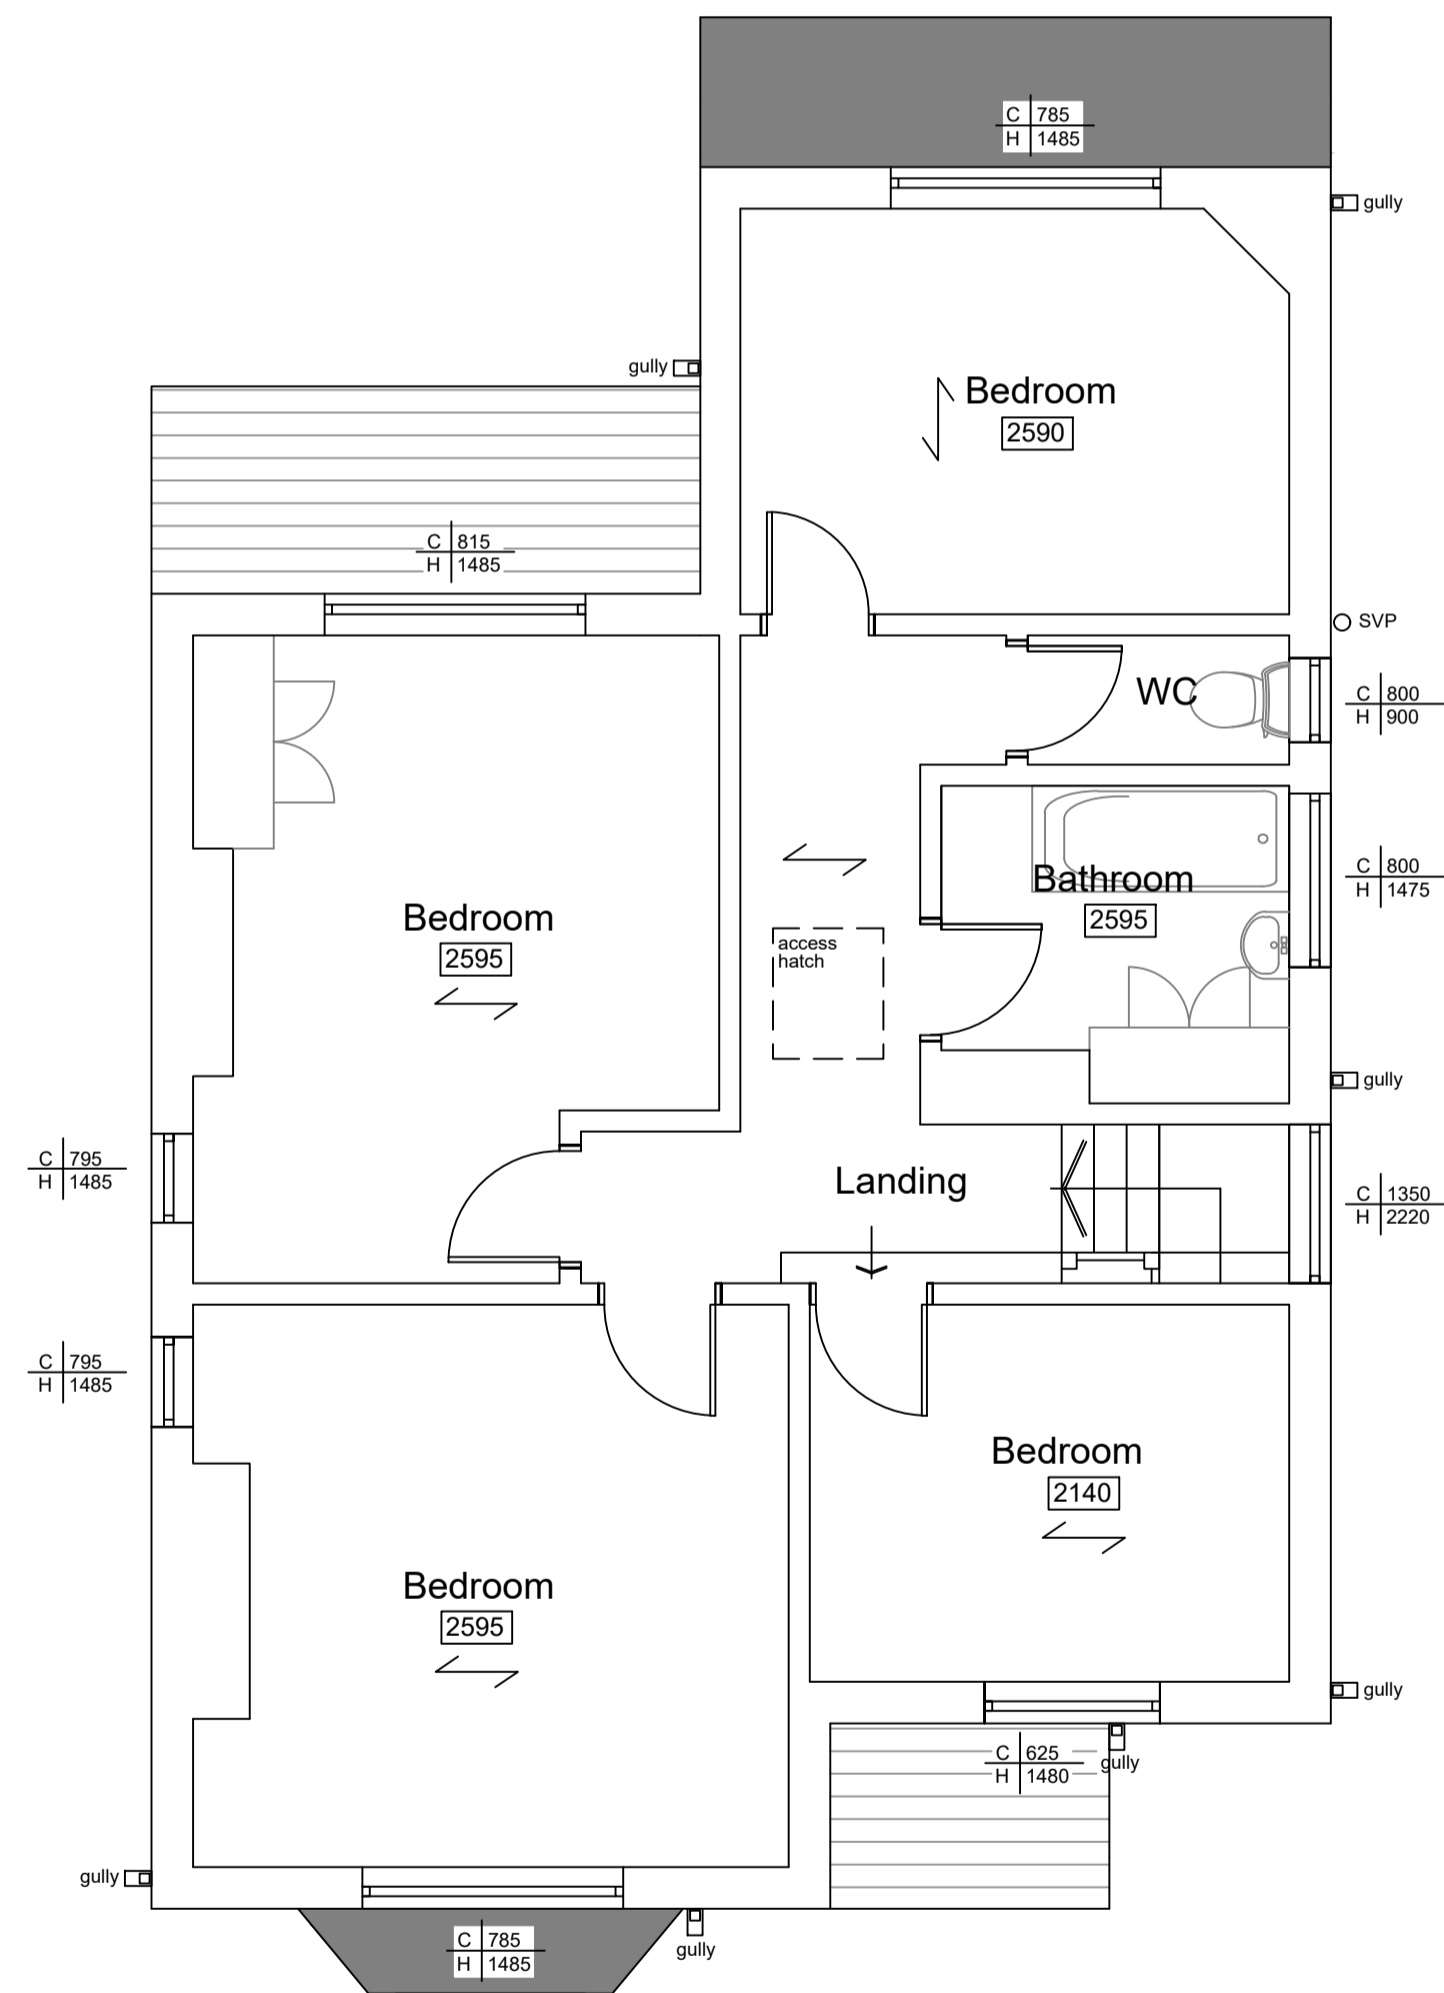

First Floor Plan 1:50


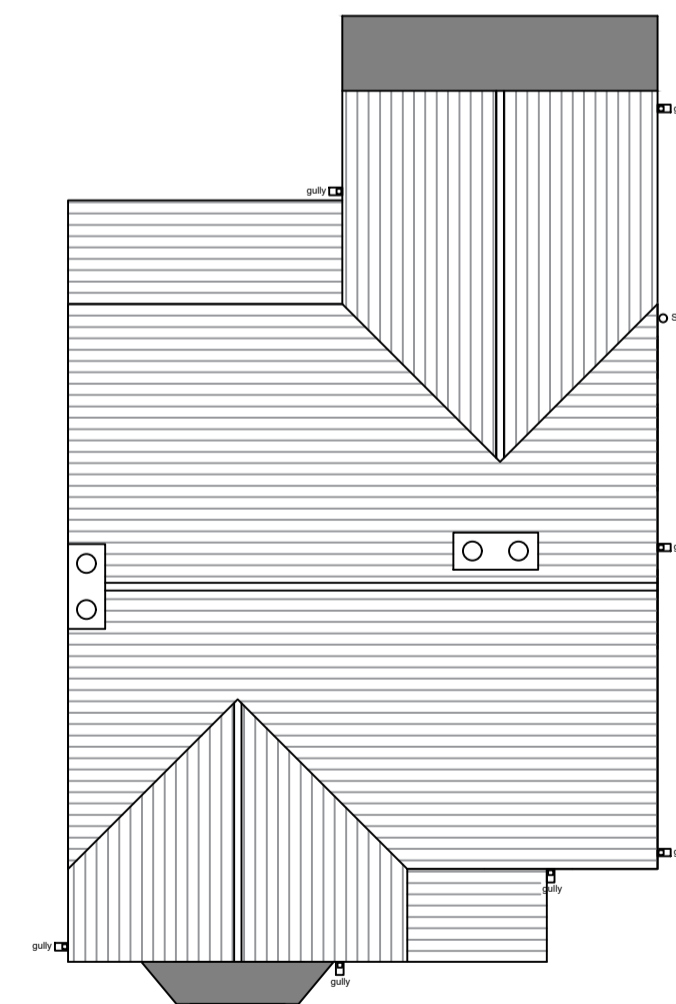


Roof Plan 1:50

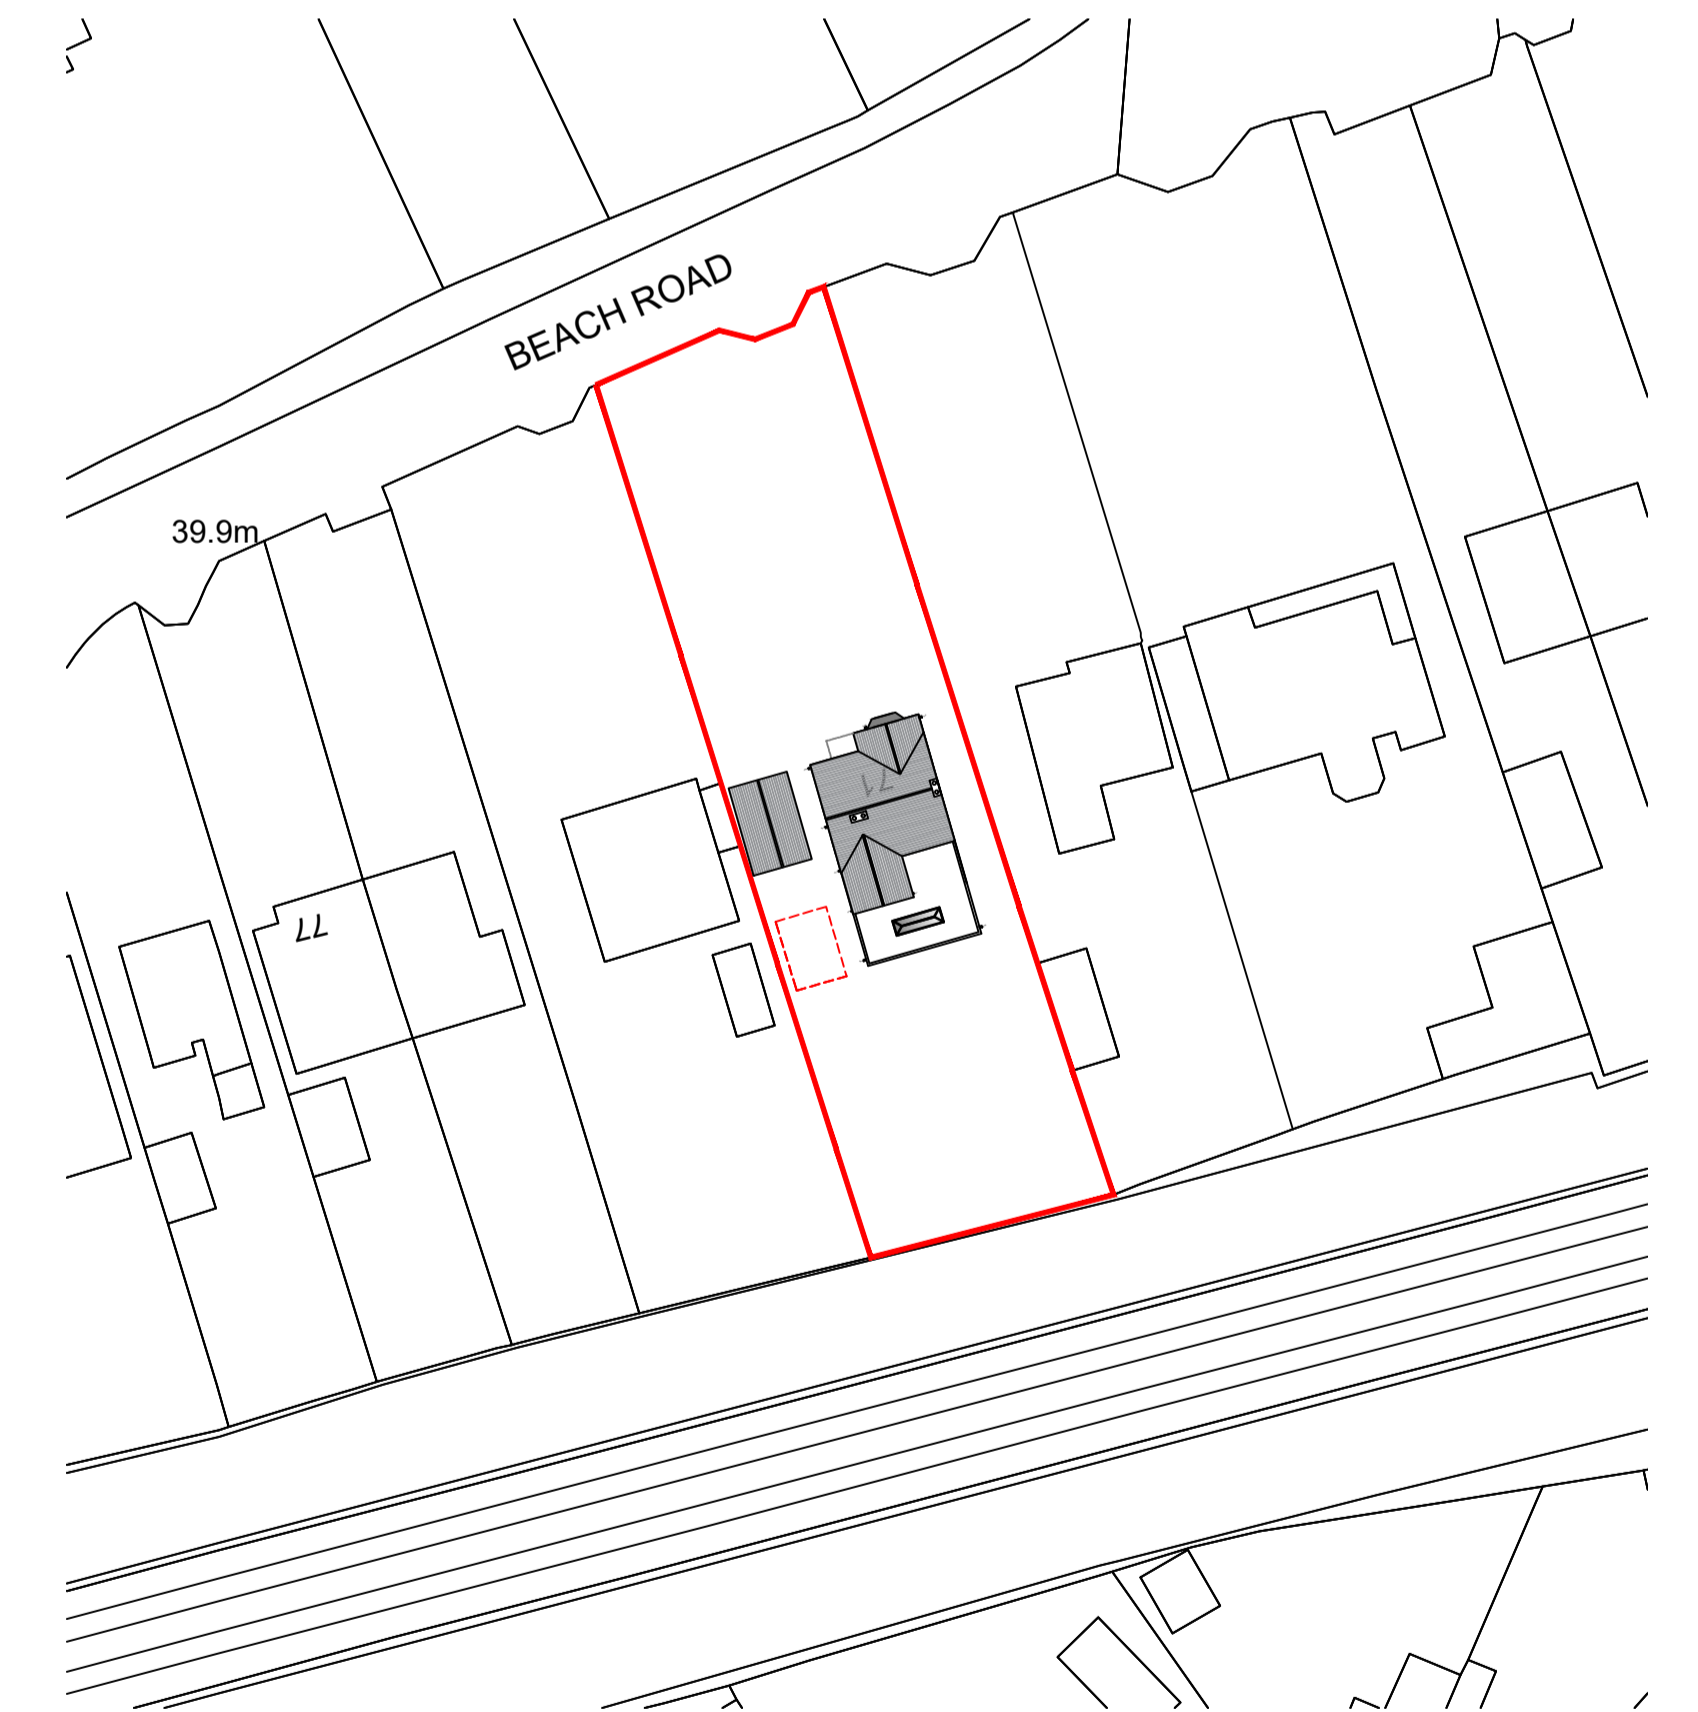

Site Location Plan 1:500

71 BEACH ROAD, HARTFORD, NORTHWICH, CW8 3AB

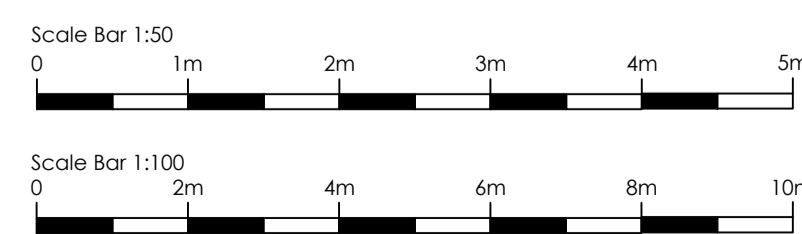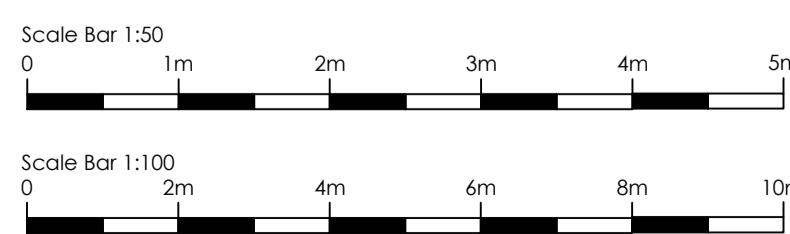

This drawing is the copyrighted. Contractors must check all dimensions on site.

Rev Date Description

job
71 Beach Road, Hartford, Northwich, CW8 3AB

title
Existing Plans & Elevations

Bradley Read

date 11/23

scale as shown @ A1

revision

A	B	C	D	E
---	---	---	---	---

drawing no
01