




Front Elevation 1:50

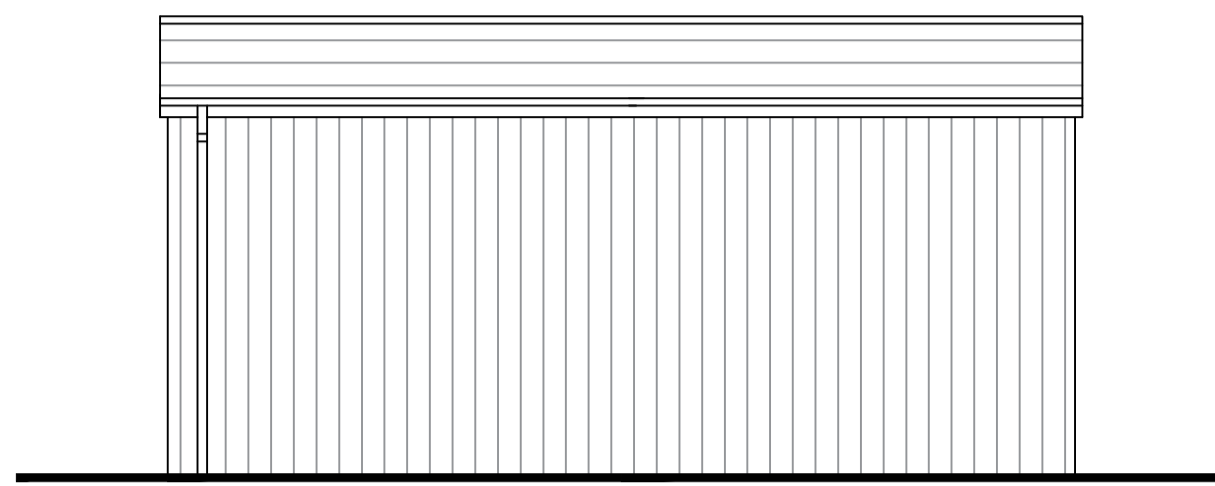


Right Elevation 1:50

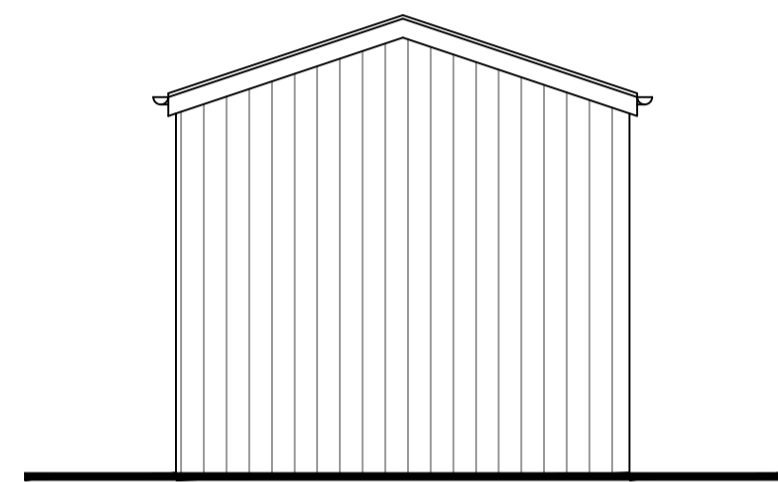


Rear Elevation 1:50

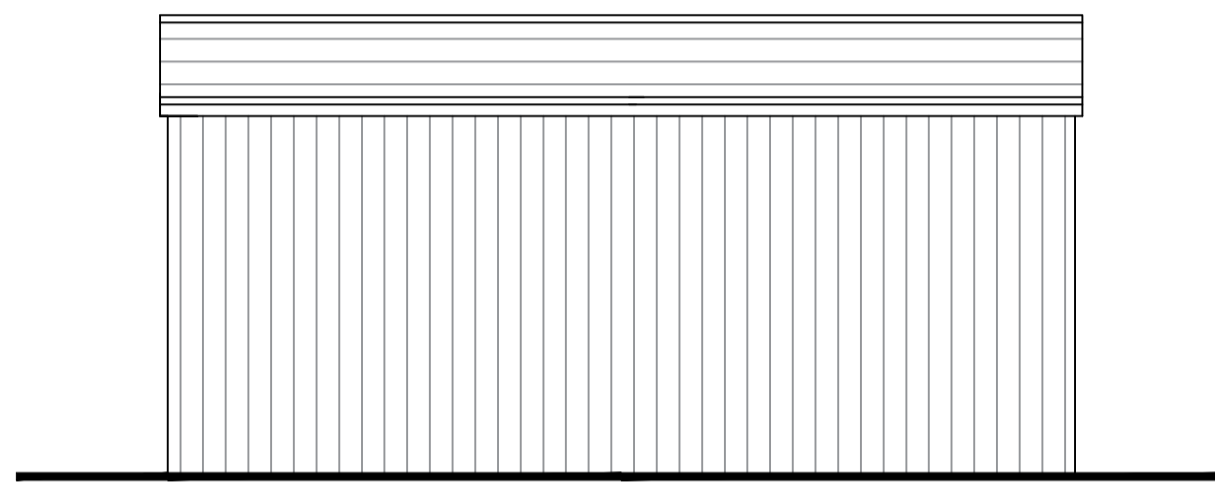


Left Elevation 1:50

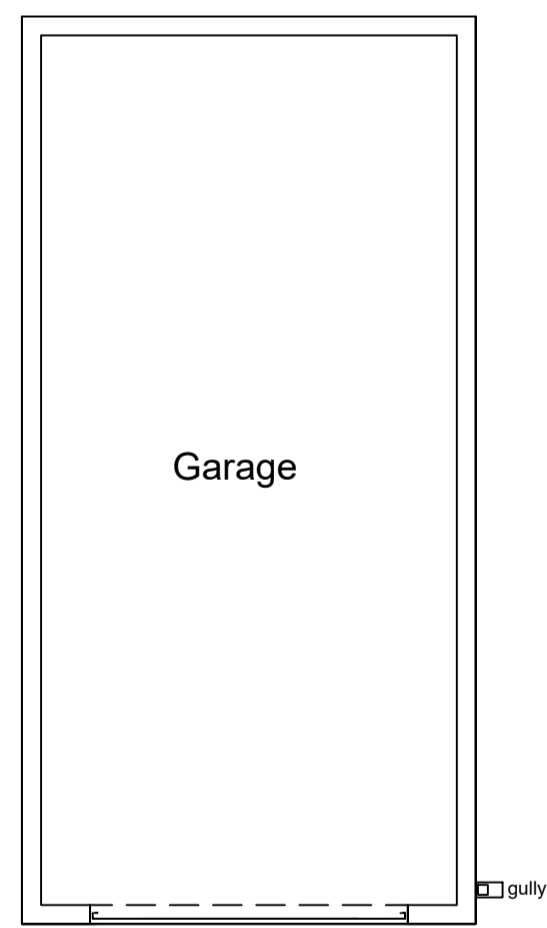

Floor Plan 1:50

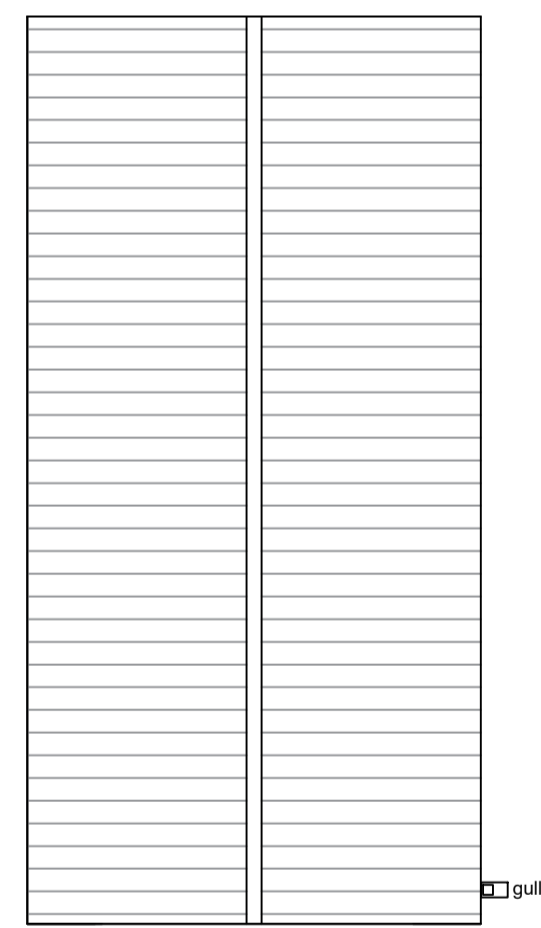

Roof Plan 1:50

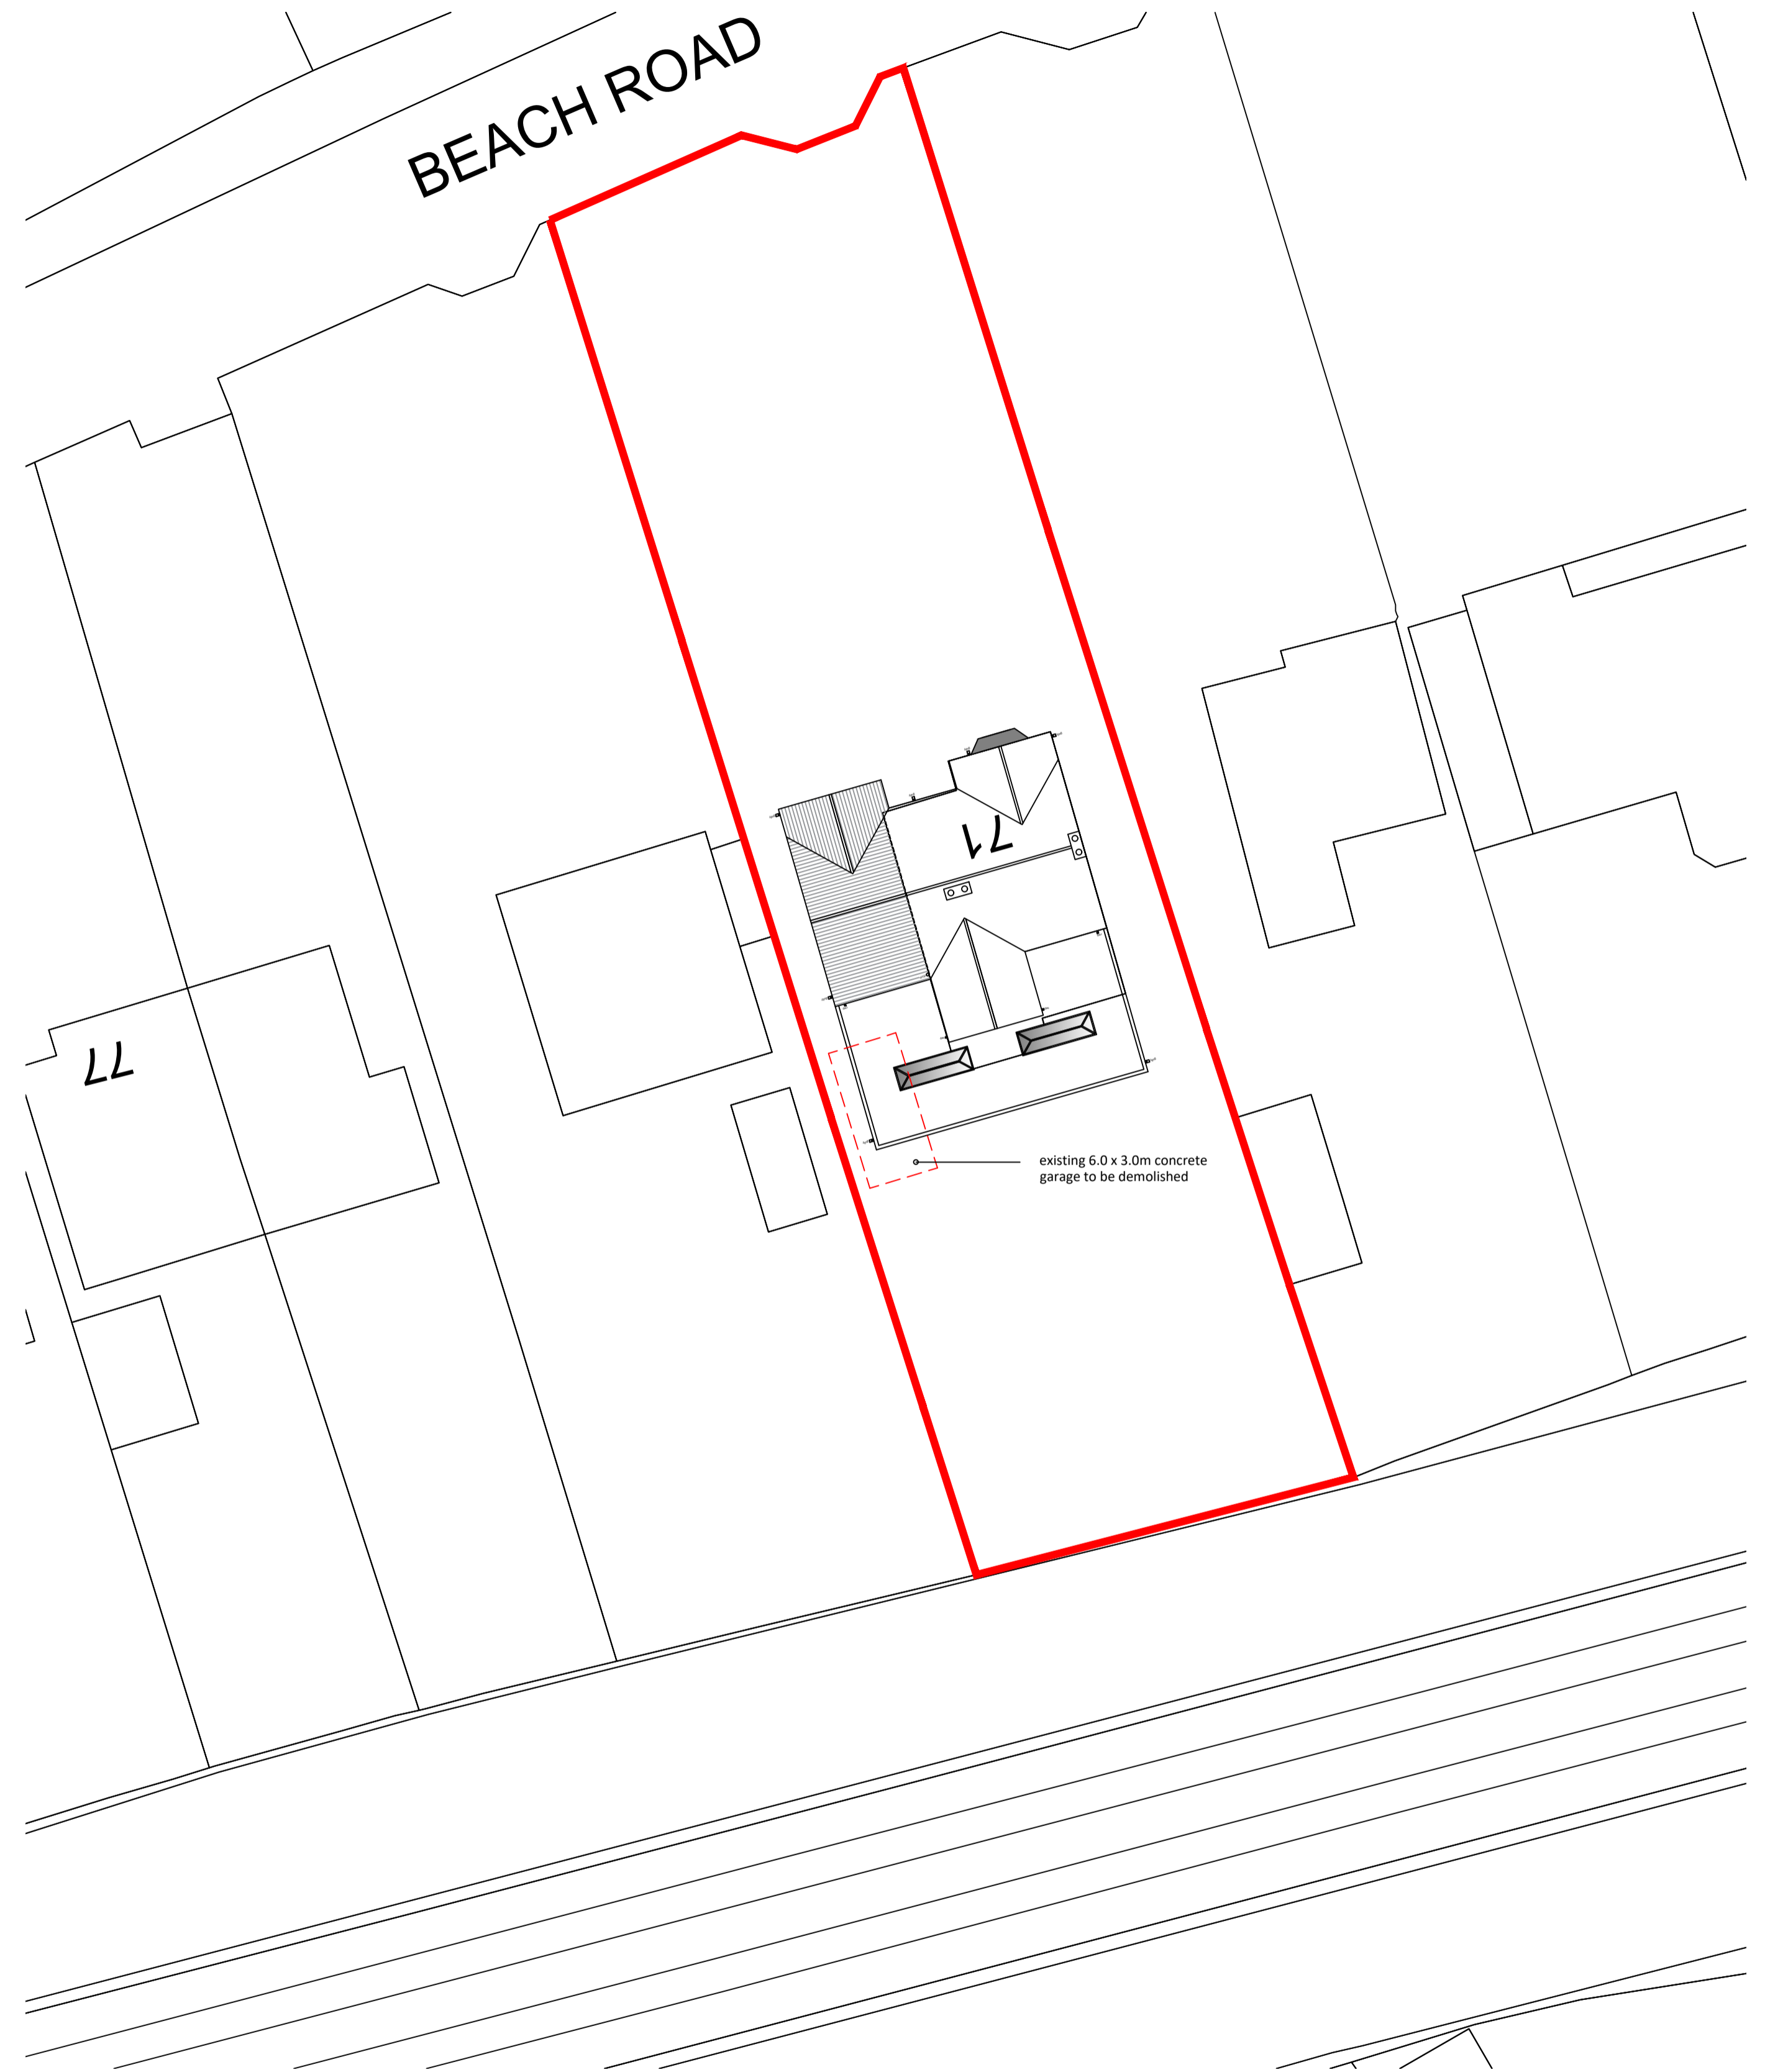

Site Plan As Proposed 1:200

71 BEACH ROAD, HARTFORD, NORTHWICH, CW8 3AB



This drawing is the copyrighted. Contractors must check all dimensions on site.

Rev	Date	Description
A	11.01.24	Existing garage plans & elevations added

job  
71 Beach Road, Hartford, Northwich, CW8 3AB

Bradley Read  
date 11/23

drawing no

04

title  
Proposed Site Plan & Existing Garage Plans

scale as shown @ A1  
revision

A B C D E