



Ground Floor Plan 1:50


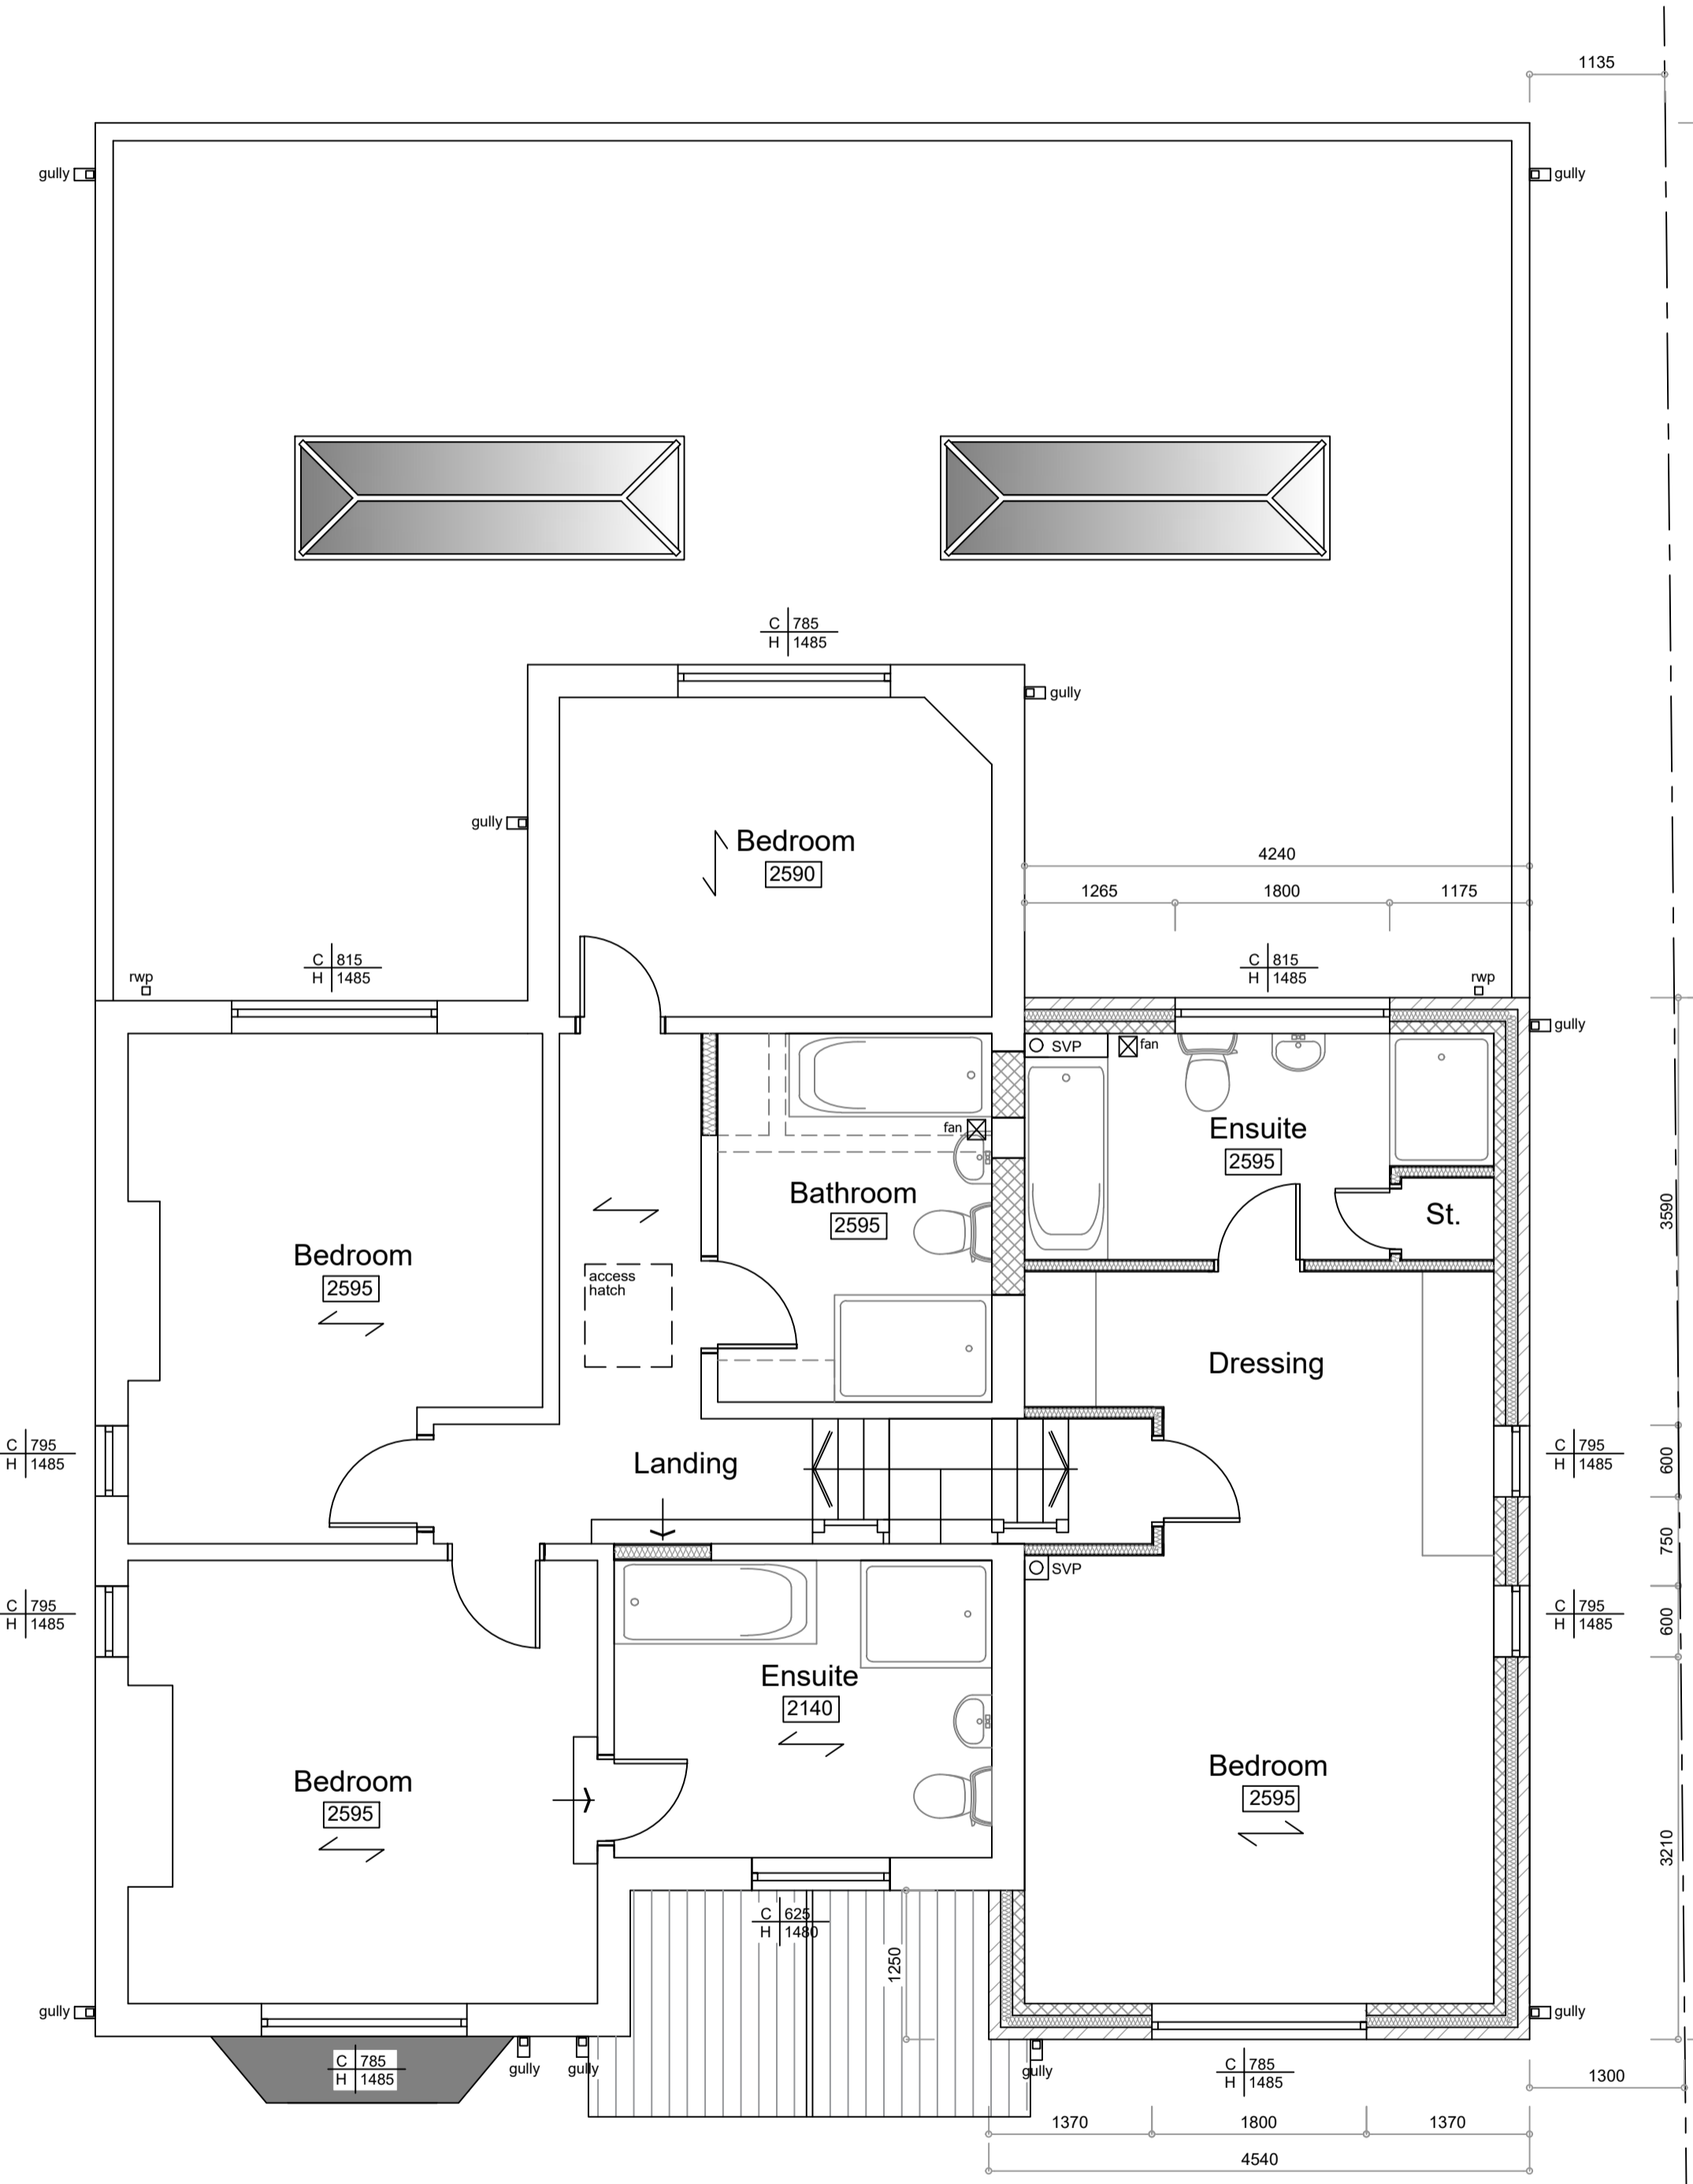


First Floor Plan 1:50

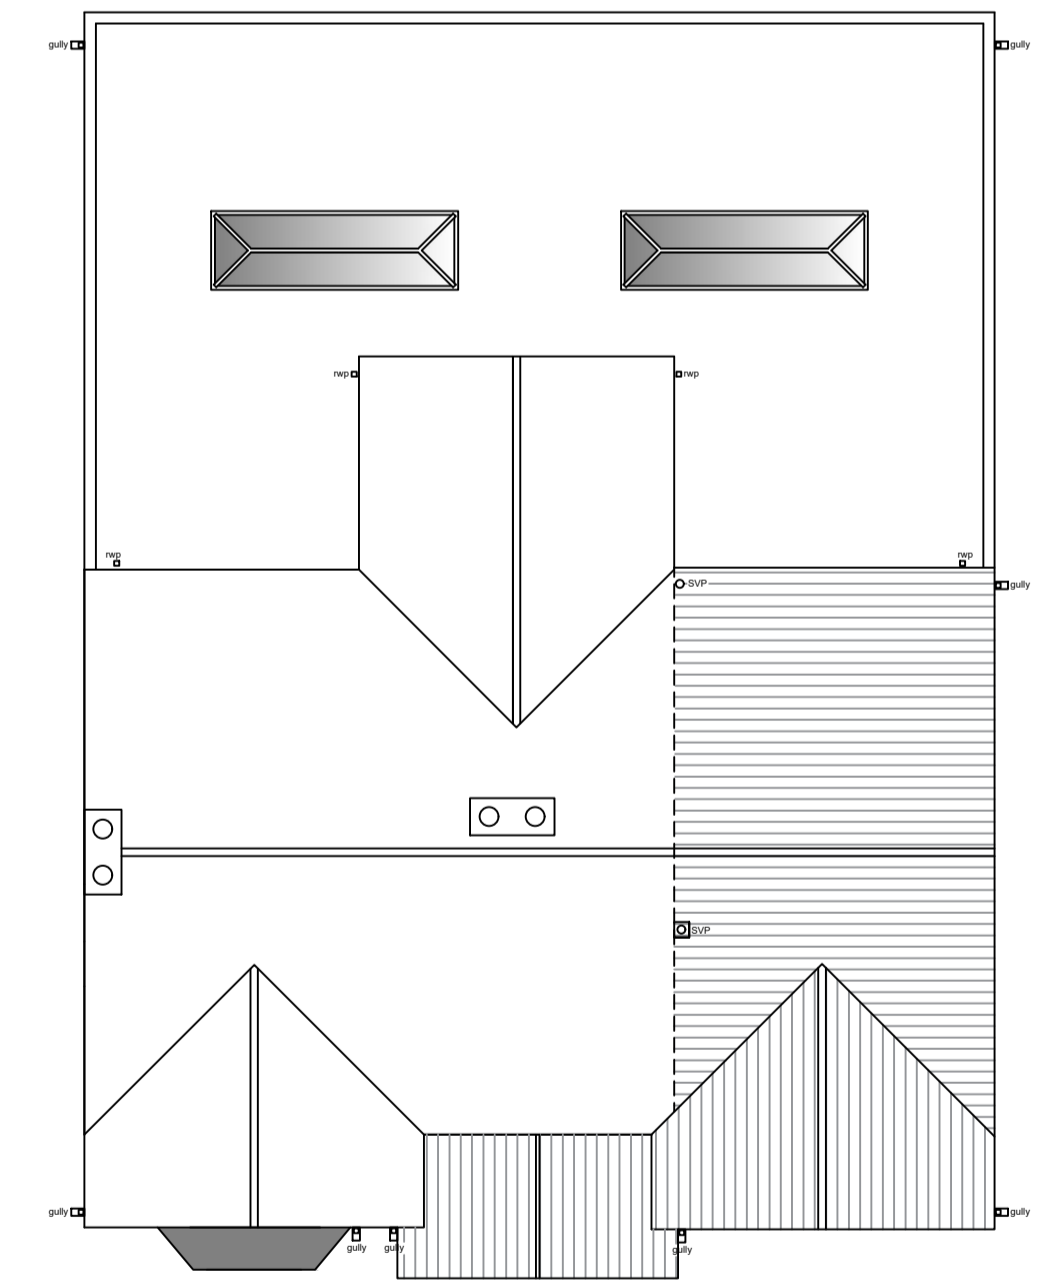

Roof Plan 1:100

71 BEACH ROAD, HARTFORD, NORTHWICH, CW8 3AB

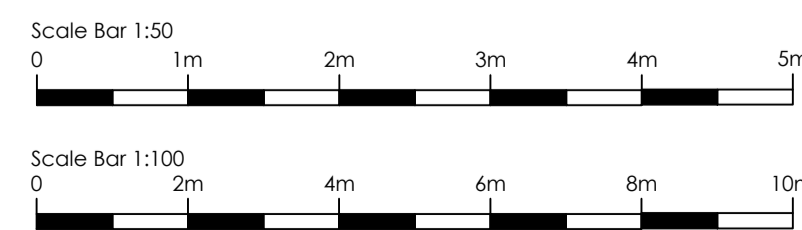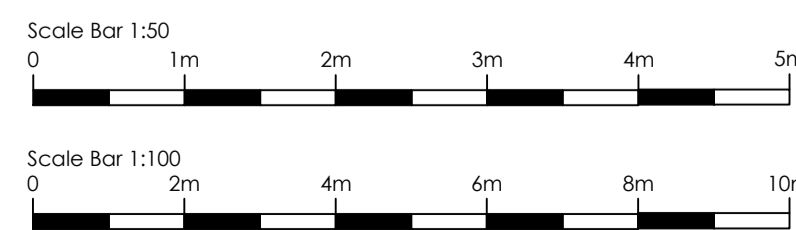

This drawing is the copyrighted. Contractors must check all dimensions on site.

Rev Date Description

job  
71 Beach Road, Hartford, Northwich, CW8 3AB

title  
Proposed Plans

Bradley Read

date  
11/23

scale  
1:100 1:50 @ A1

revision

drawing no

02

A B C D E