




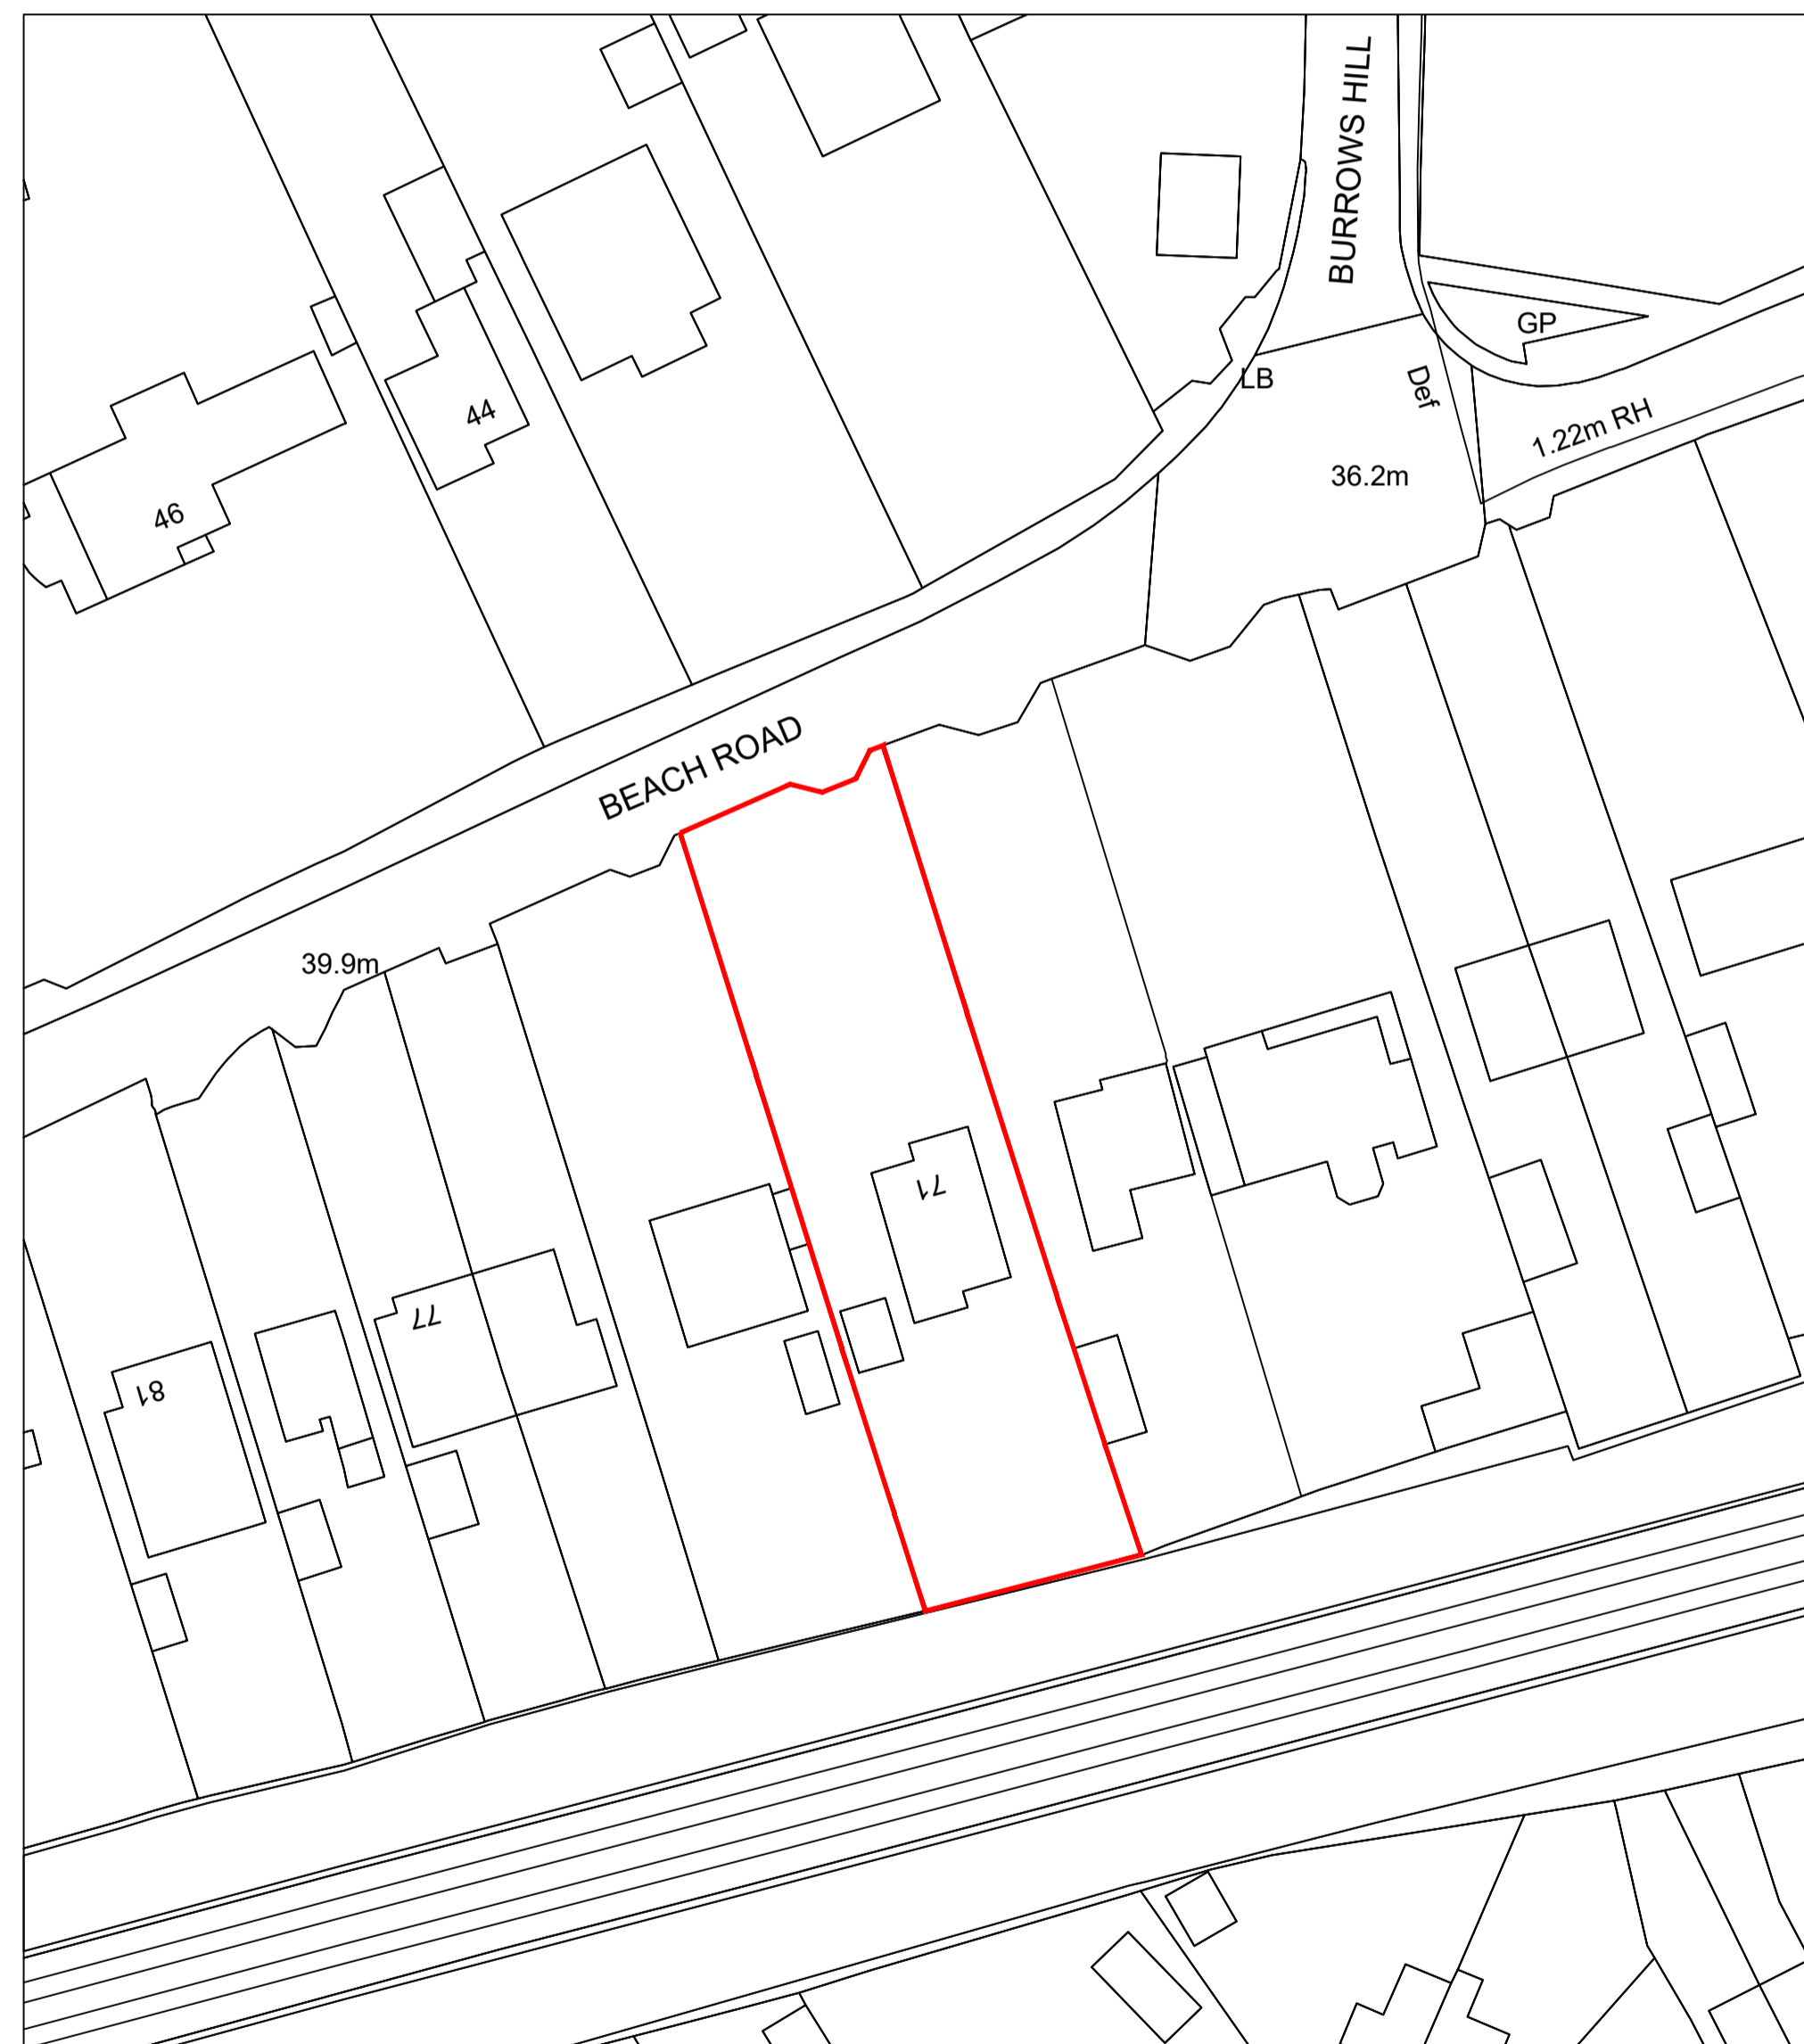


Site Location Plan 1:1250

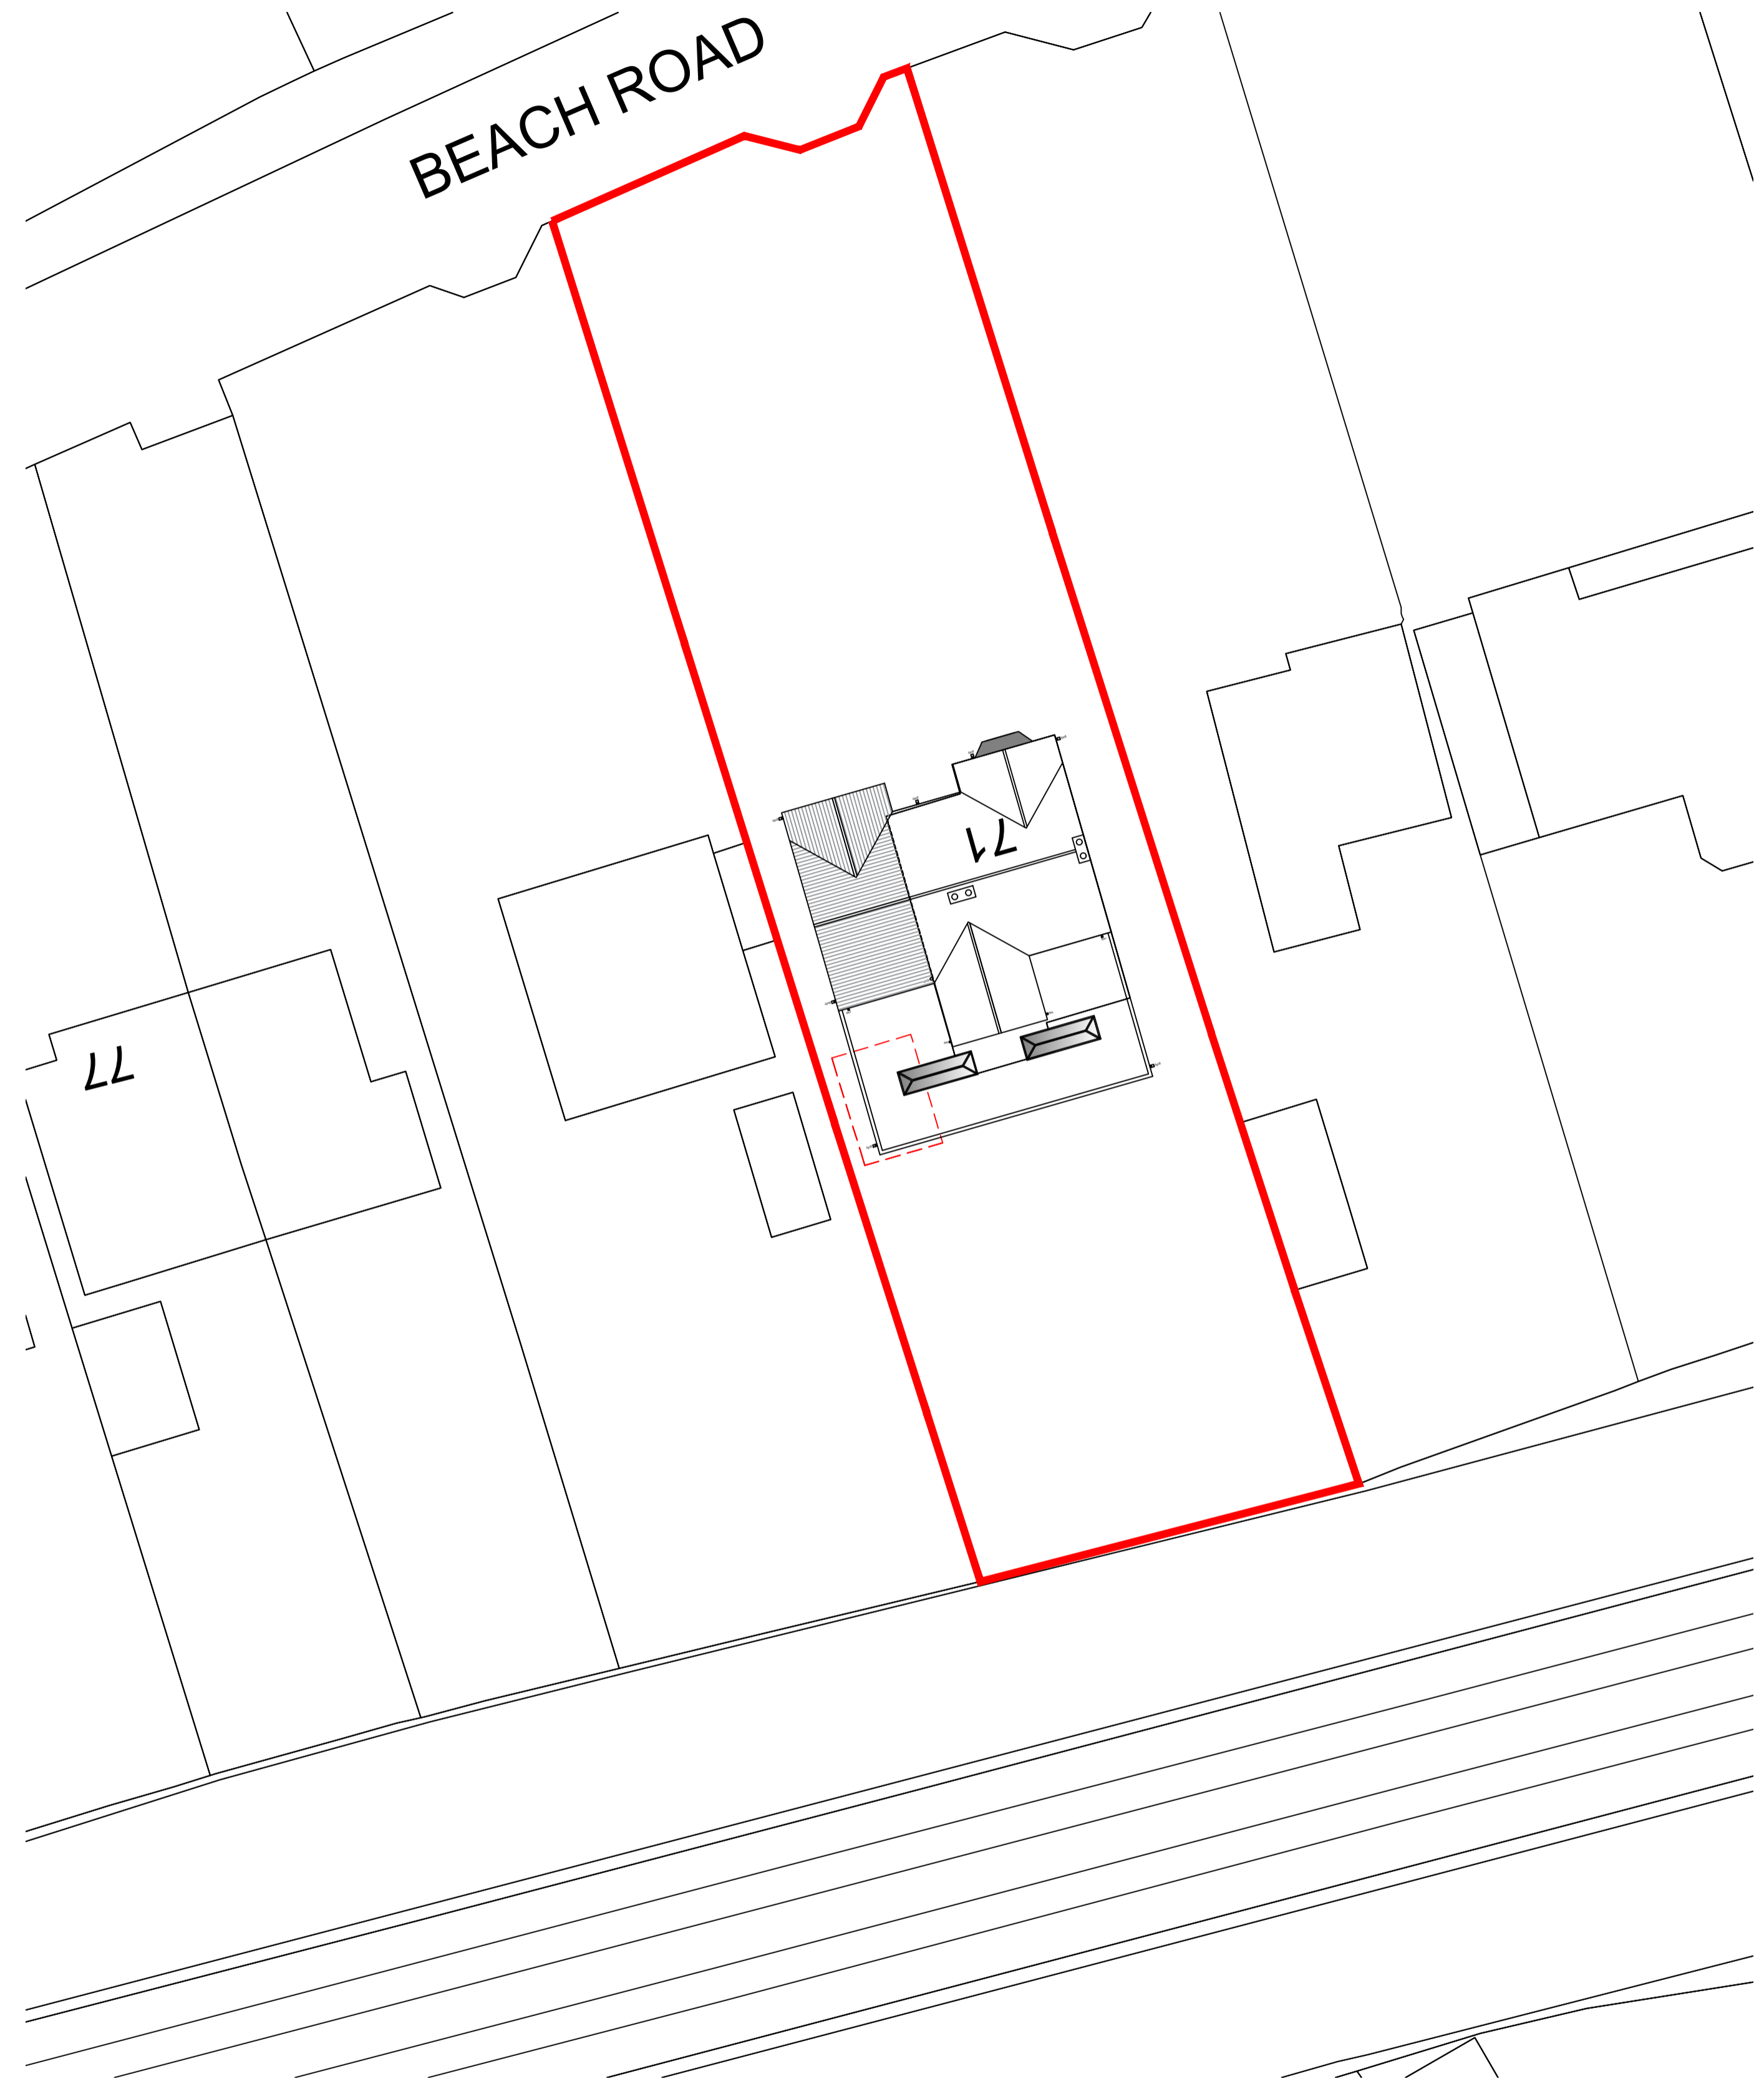



Site Location Plan 1:500

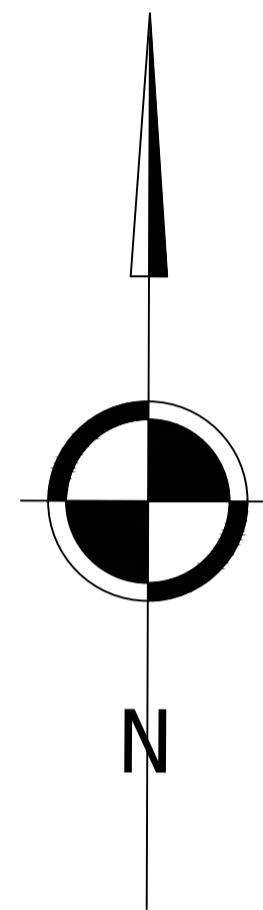

Site Plan As Proposed 1:200

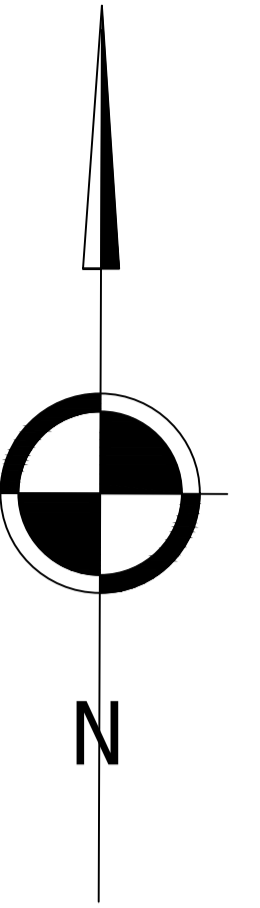

71 BEACH ROAD, HARTFORD, NORTHWICH, CW8 3AB

  

This drawing is the copyrighted. Contractors must check all dimensions on site.

Rev	Date	Description

job
71 Beach Road, Hartford, Northwich, CW8 3AB

title
Site Plans

Bradley Read

date 11/23

scale as shown @ A1

revision

drawing no
04

A	B	C	D	E
---	---	---	---	---