




**Site Location Plan**  
scale 1:1250

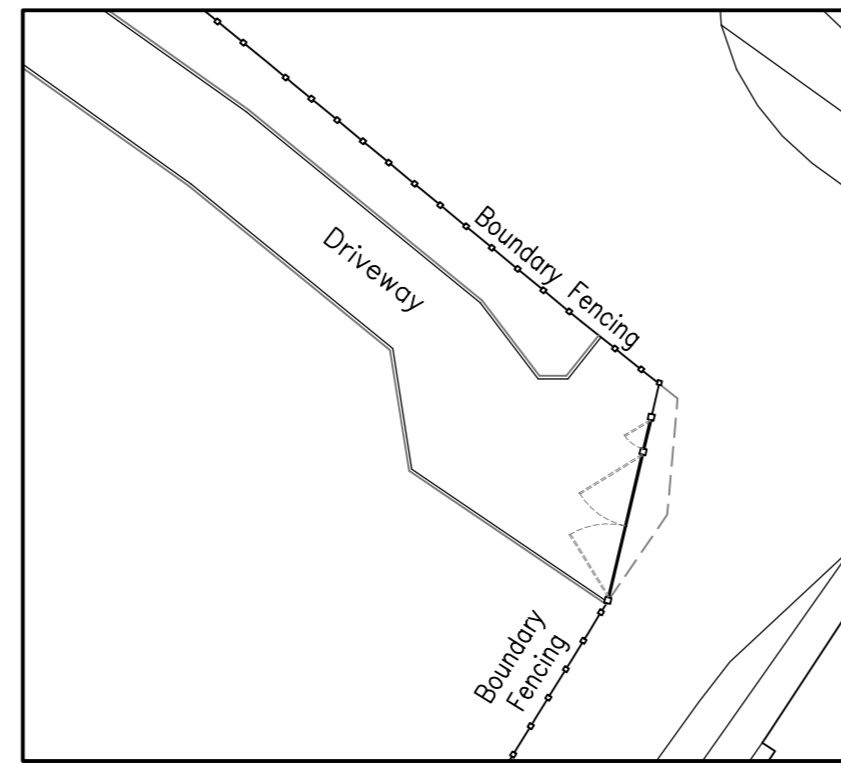


**Existing Block Plan**  
scale 1:250

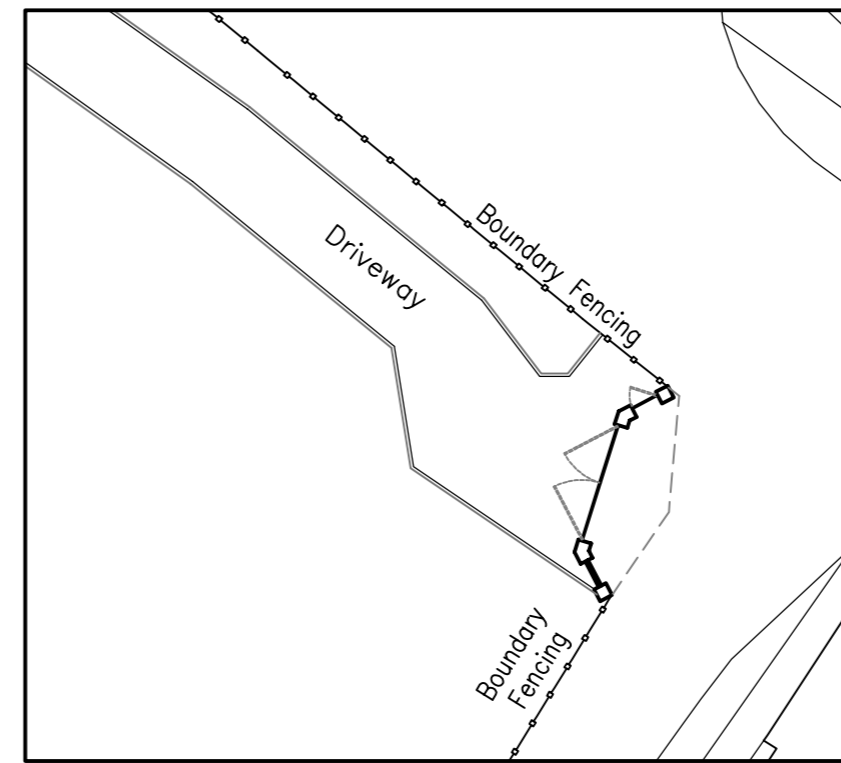


**Proposed Block Plan**  
scale 1:250

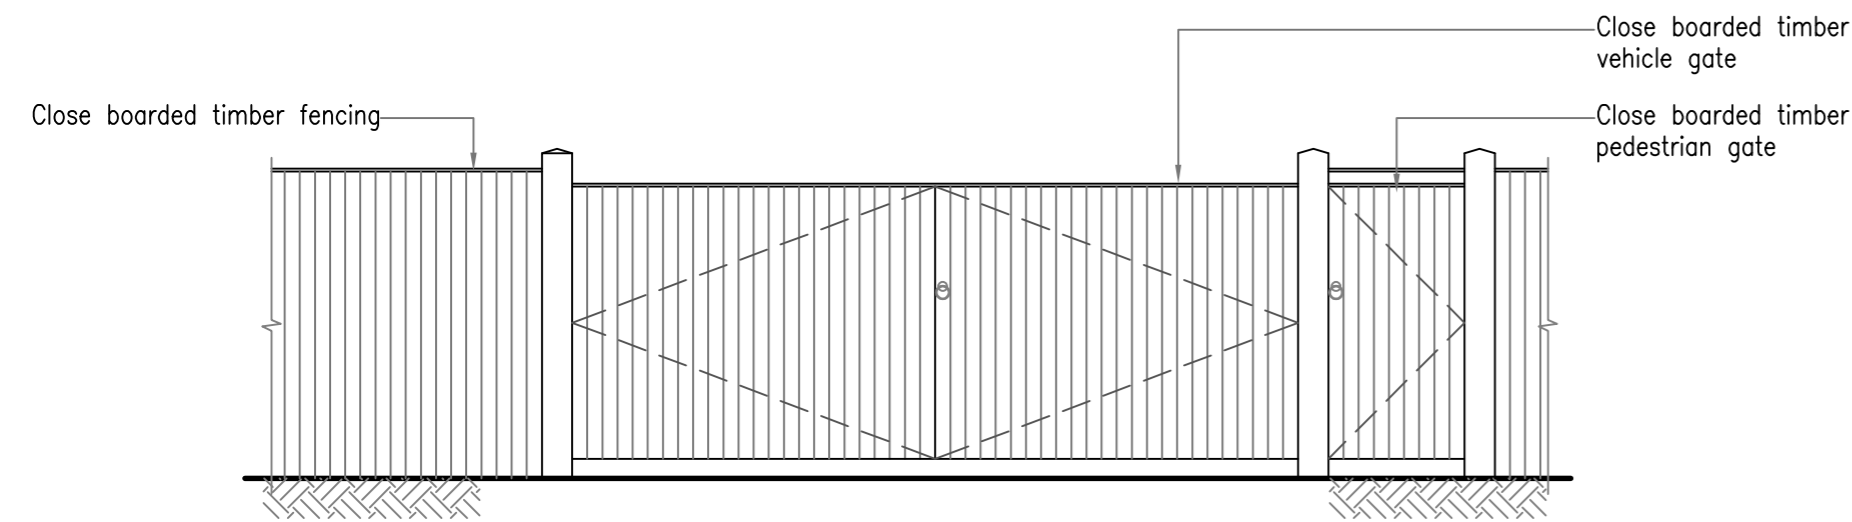


**Existing Front Elevation**  
scale 1:50

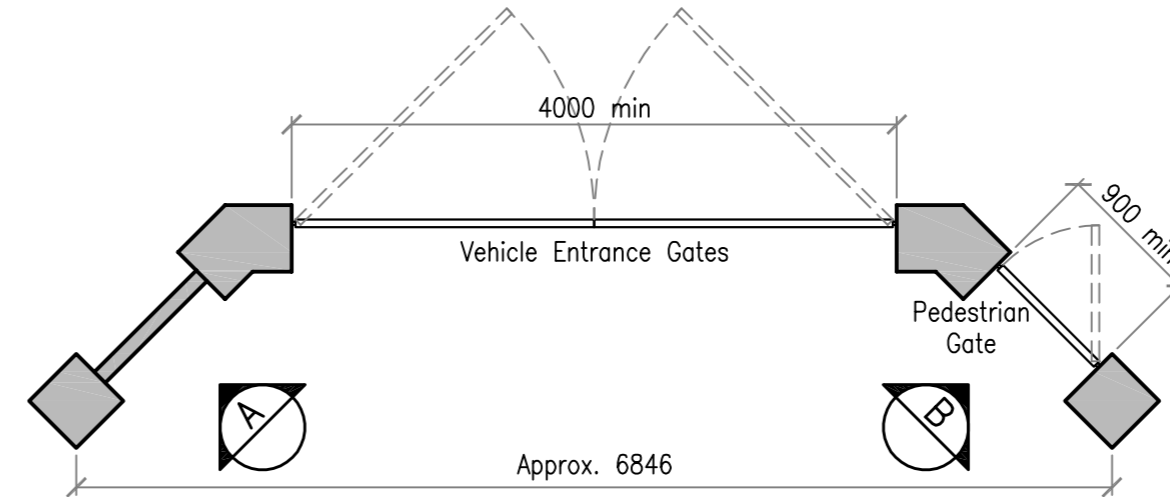

**Proposed Sectional Plan**  
scale 1:50

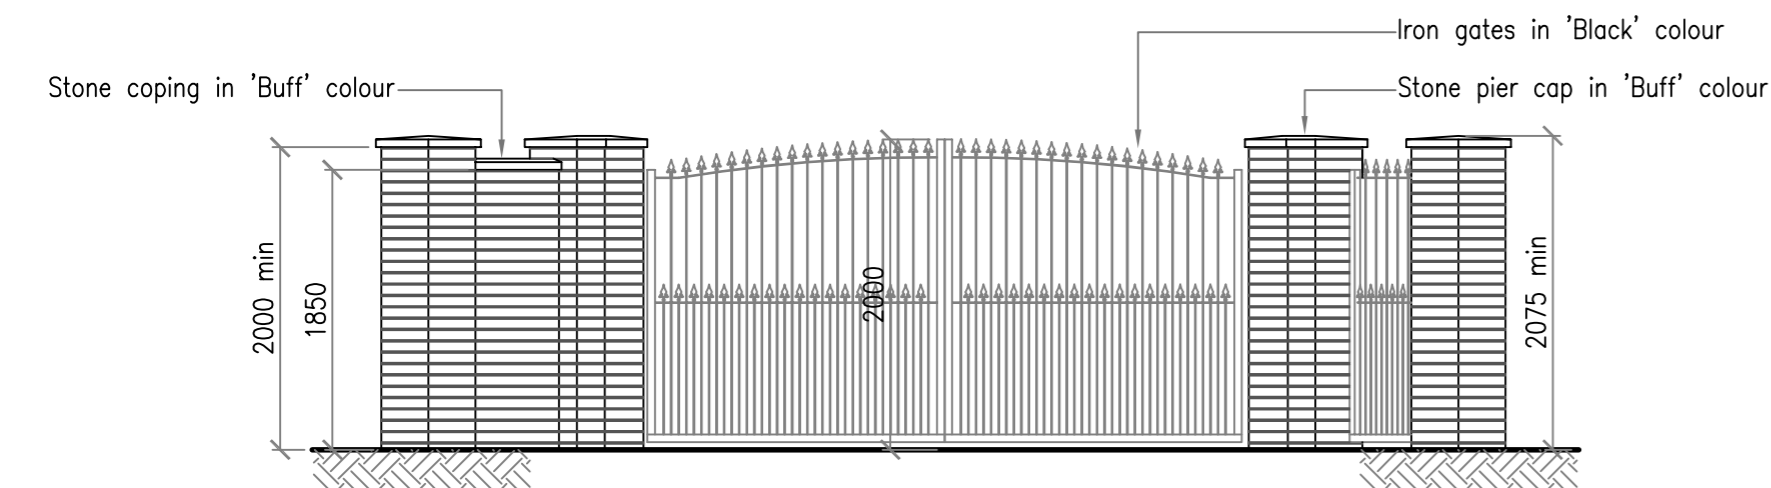

**Proposed Front Elevation**  
scale 1:50

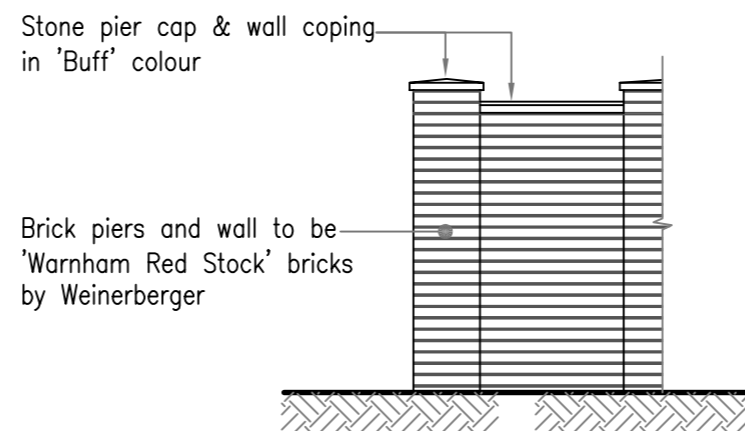


**Proposed Elevation A**  
scale 1:50




**Typical Stone Coping**




**Typical Stone Pier Cap**

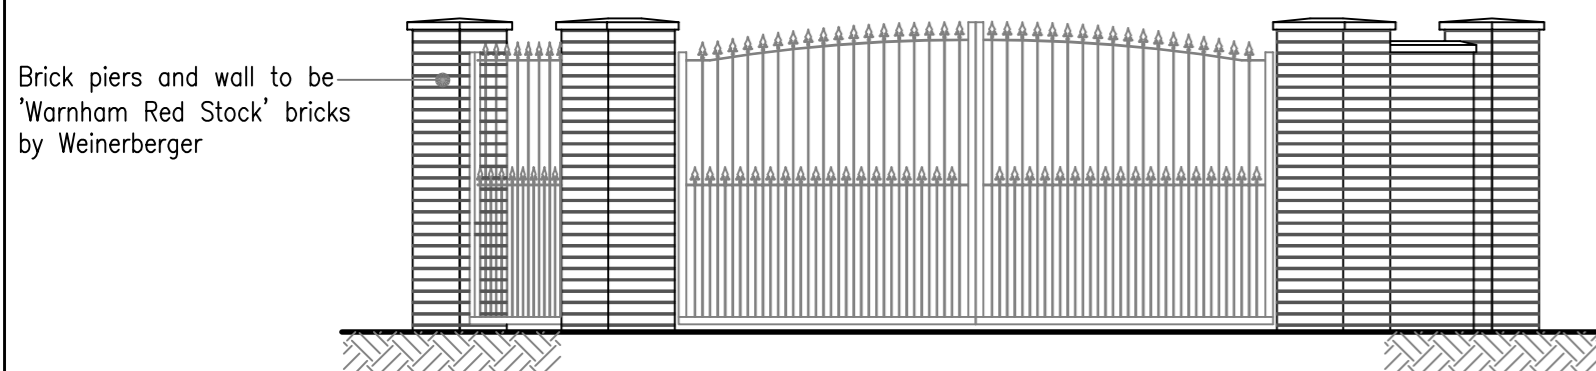

**Proposed Rear Elevation**  
scale 1:50

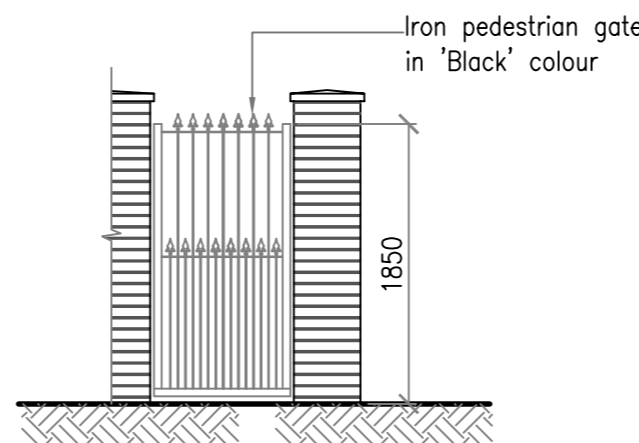

**Proposed Elevation B - Pedestrian Gate**  
scale 1:50

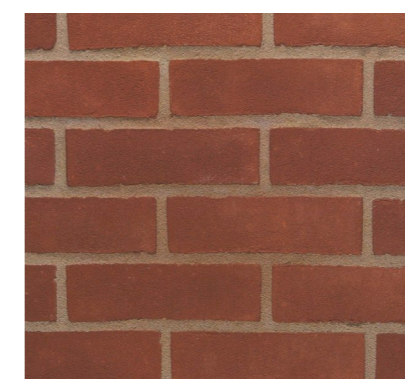

**Warnham Red Stock Brickwork**



**Notes:**

Do not scale from this drawing, unless for planning purposes.  
 All measurements and levels shown are to be checked before work commences.  
 All building work is to comply with current Building Regulations & British Standards and to manufacturers specifications if noted.  
 All structural elements shown are a guide only and are to be verified by a Structural Engineer and/or Building Control Authorities prior to construction.  
 Cadscapes Ltd. accept no responsibility for the structural integrity of the structure before, during and after construction.  
 Cadscapes Ltd. accept no responsibility for the construction in the vicinity of property boundaries and party walls. Clients should be aware of the principles of the 'Party Wall Act 1996' and undertake relevant agreements before construction commences.

Rev	Date	Description	By
A	16.01.24	Existing front elevation added	SCB

**Cadscapes**  
architectural design

40 Knowle Road, Penenden Heath, Maidstone, Kent ME14 2BB enquiries@cadscapes.co.uk  
 Tel: 01622 683512 www.cadscapes.co.uk

Copyright in this drawing and work executed is and remains the property of Cadscapes Limited and or its subsidiaries in accordance with the provisions of the Copyright Act. Permission to produce copies or modify drawings in whole or in part for any purpose should be obtained from Cadscapes Limited and any such reproductions should include this and the foregoing statement

**Project**  
 Proposed Entrance Gate  
 Parapet House  
 Maidstone Road  
 Lenham, Kent

**Drawing Title**  
 Site Location, Block Plans &  
 Entrance Details

Scale As shown A2	Date Nov 23	Drawn SCB	Checked
Drawing No. <b>PA/23/093/001</b>			Rev <b>A</b>