



FRONT ELEVATION

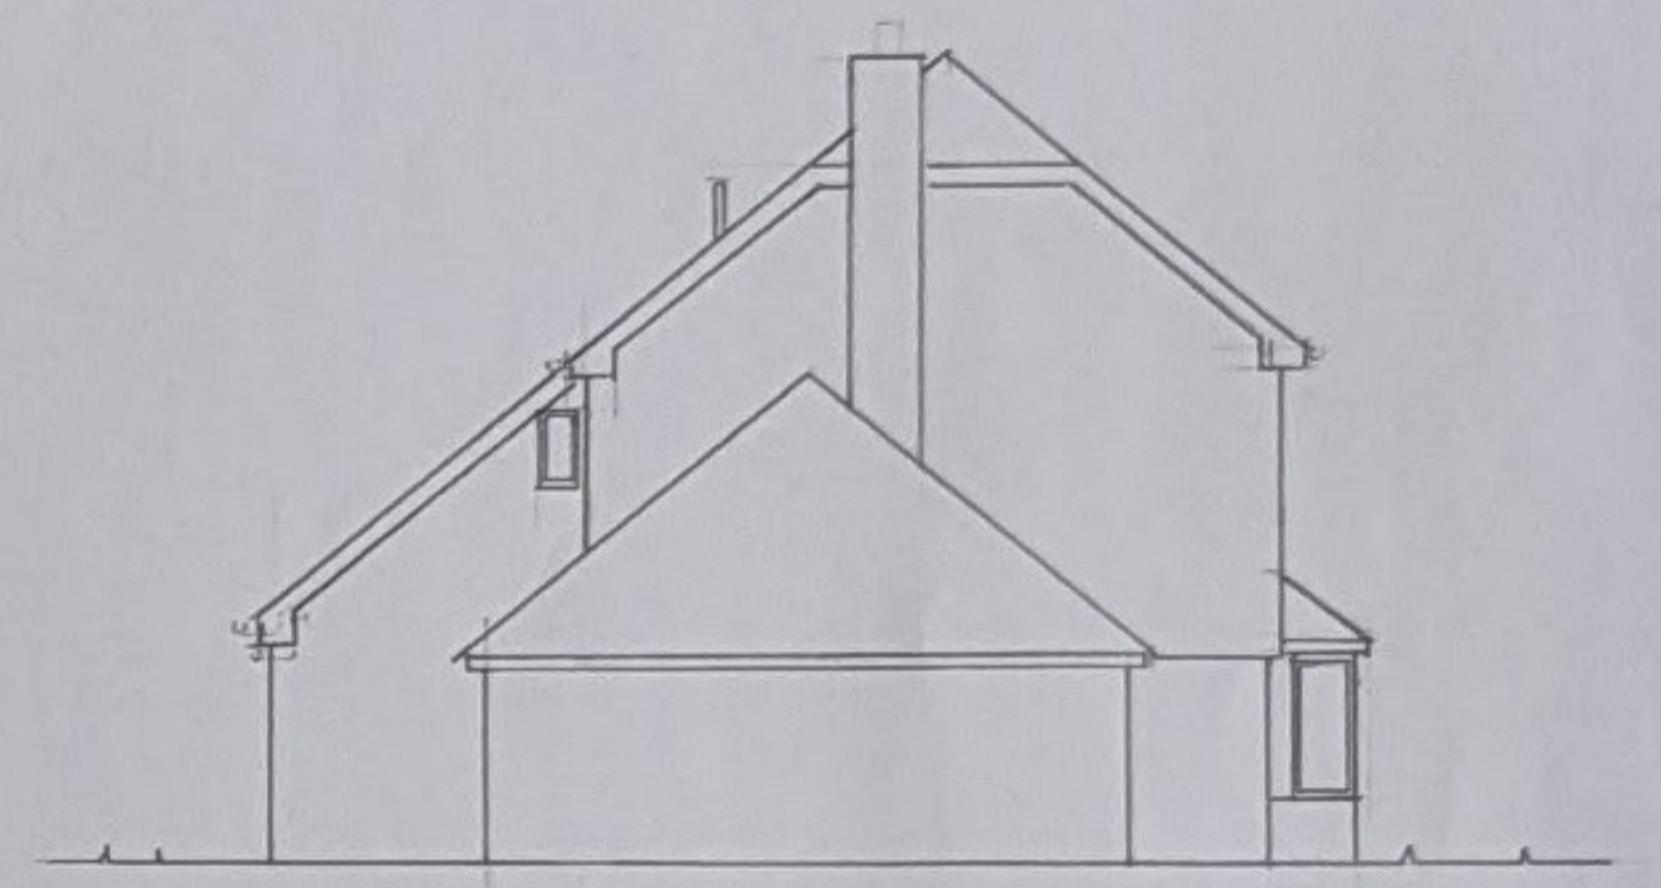

PROPOSED REAR ELEVATION (IN ROOF SOLAR PANELS 7.94M X 3.44M)

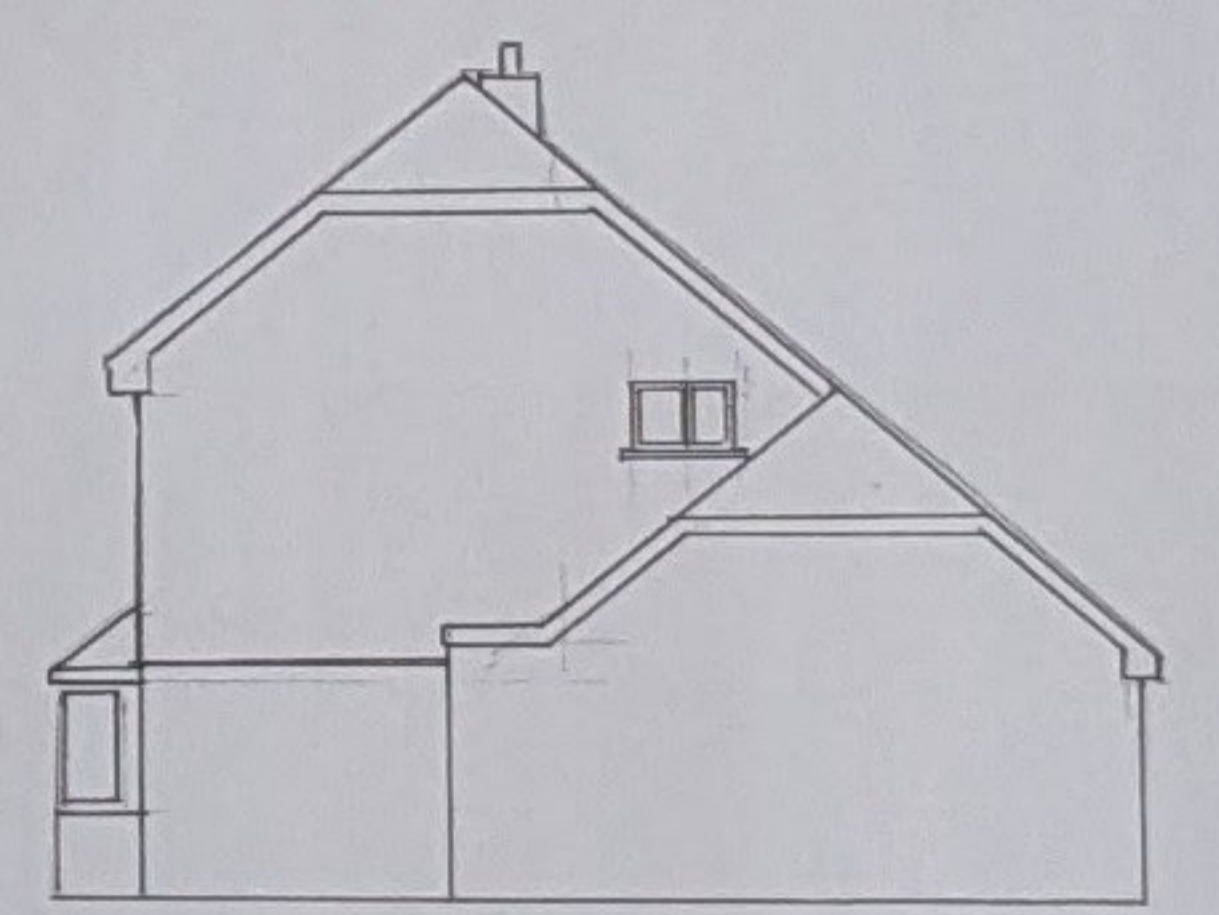

SIDE ELEVATION EXISTING

MR & MRS PALMER
1 OAST COURT
YALDING
ME18 6JY

SCALE 1:100 @ A1

PROPOSED ELEVATIONS
FOR IN ROOF SOLAR
PANEL INSTALLATION

DATE 10/01/2024

KP-24-002