




FRONT ELEVATION EXISTING

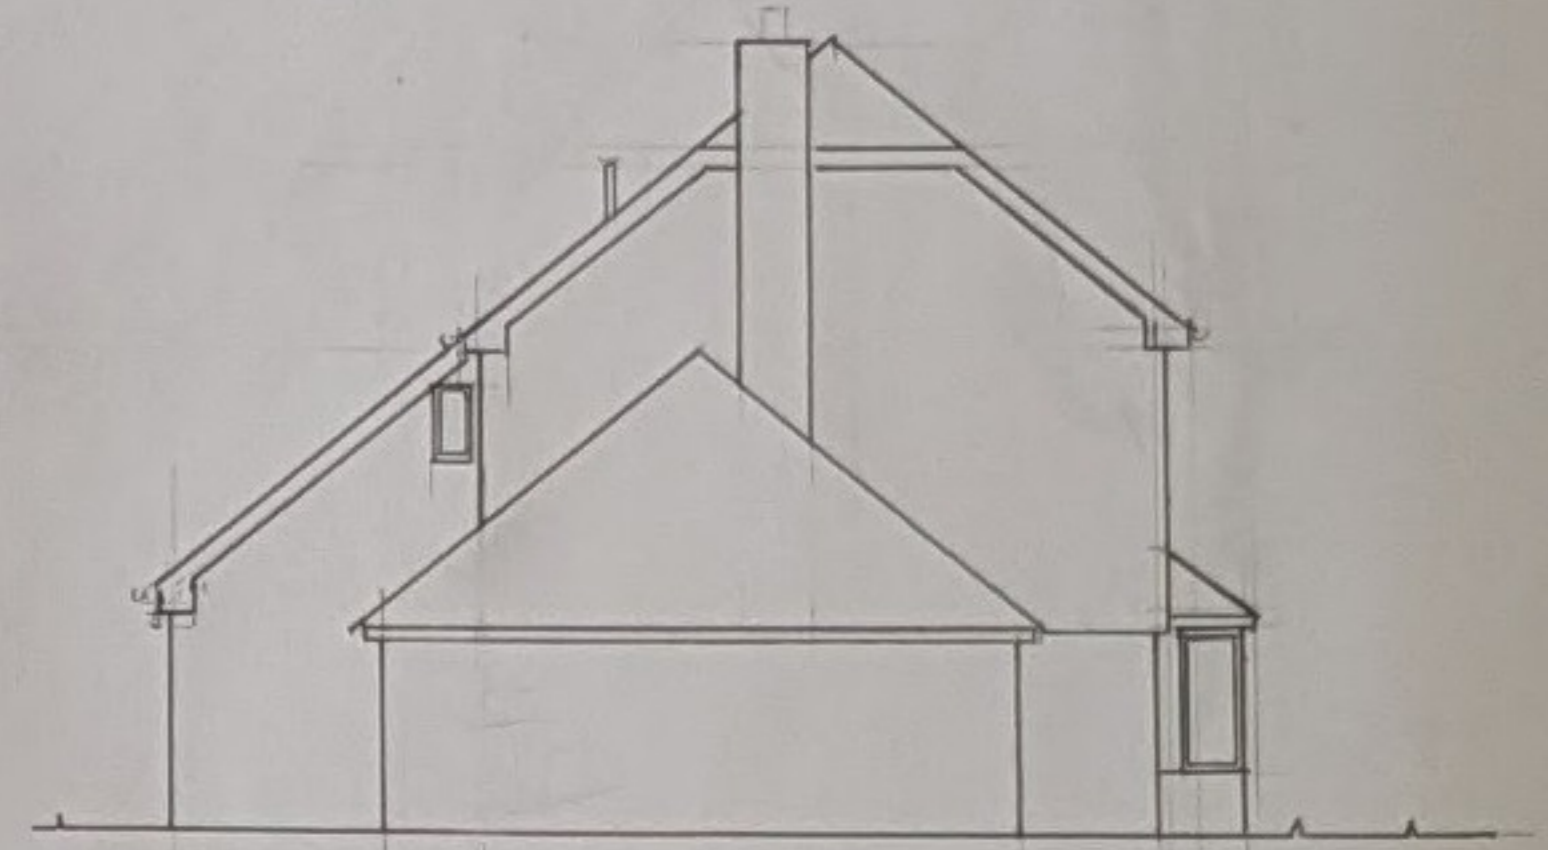

SIDE ELEVATION EXISTING

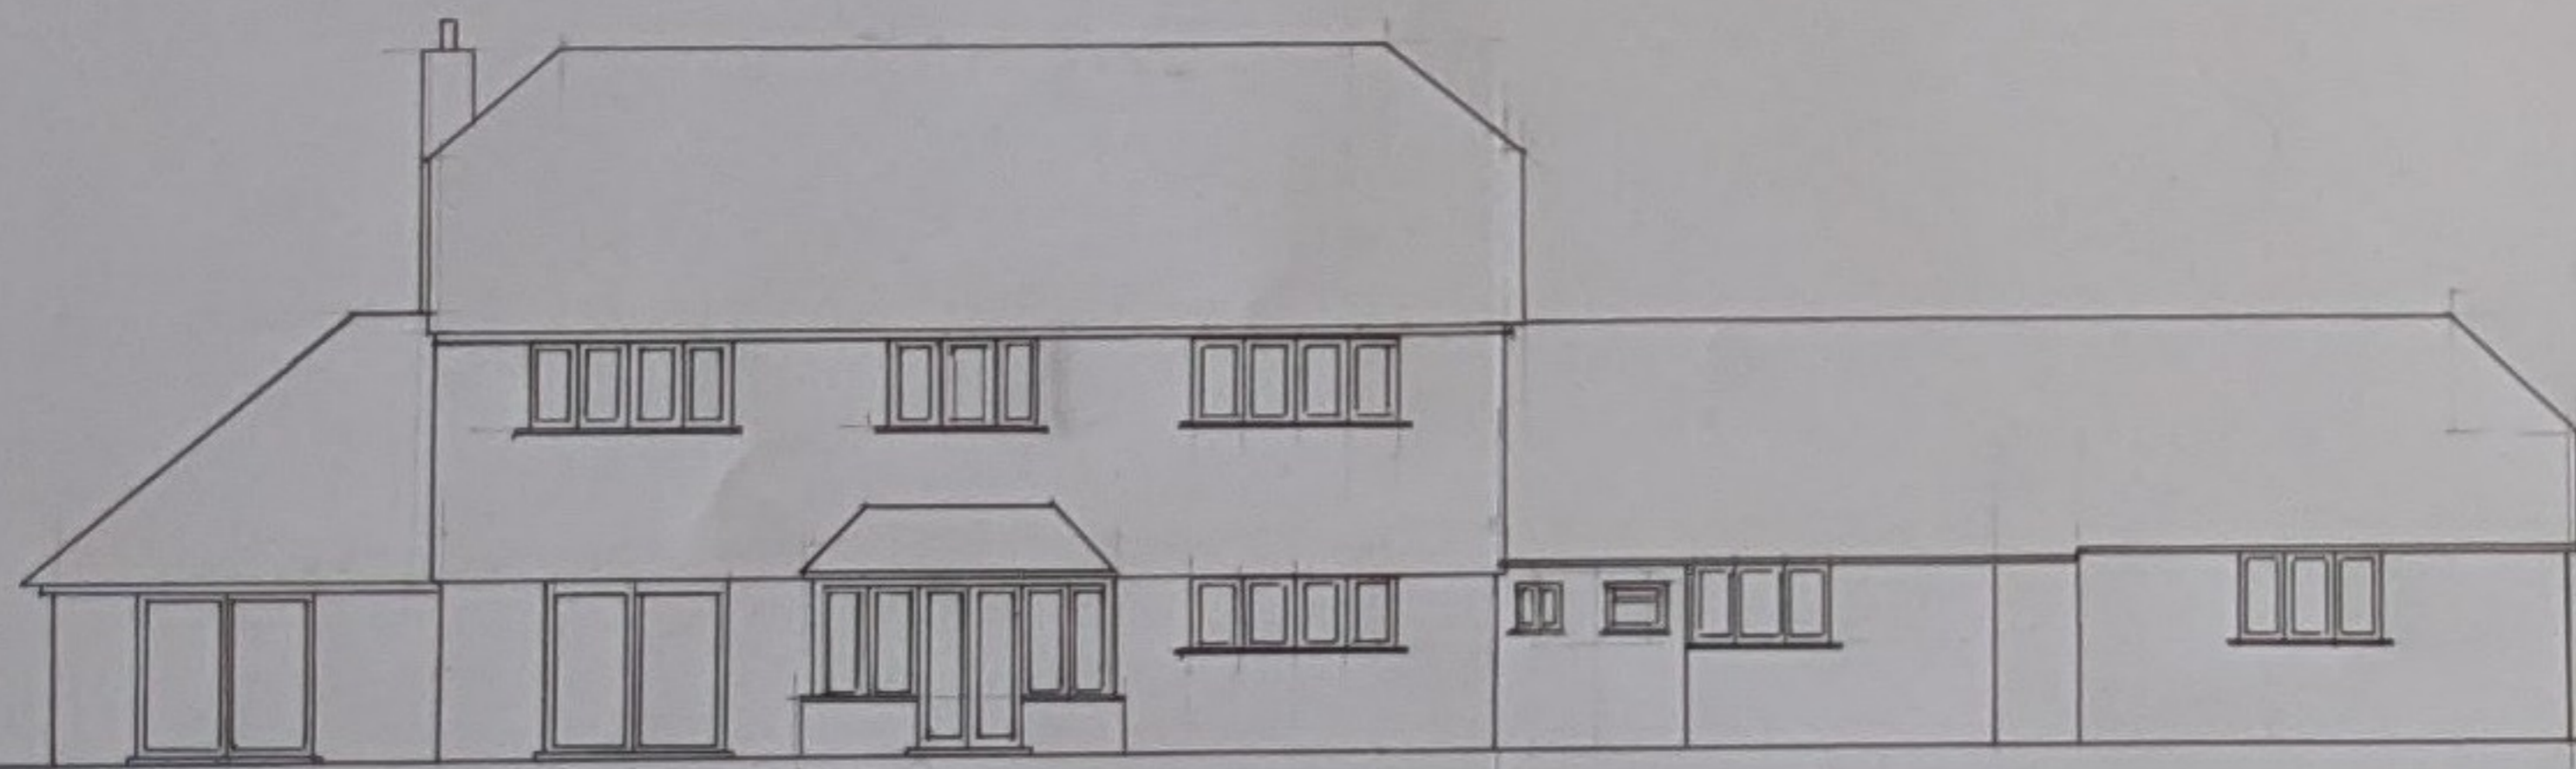

REAR ELEVATION EXISTING

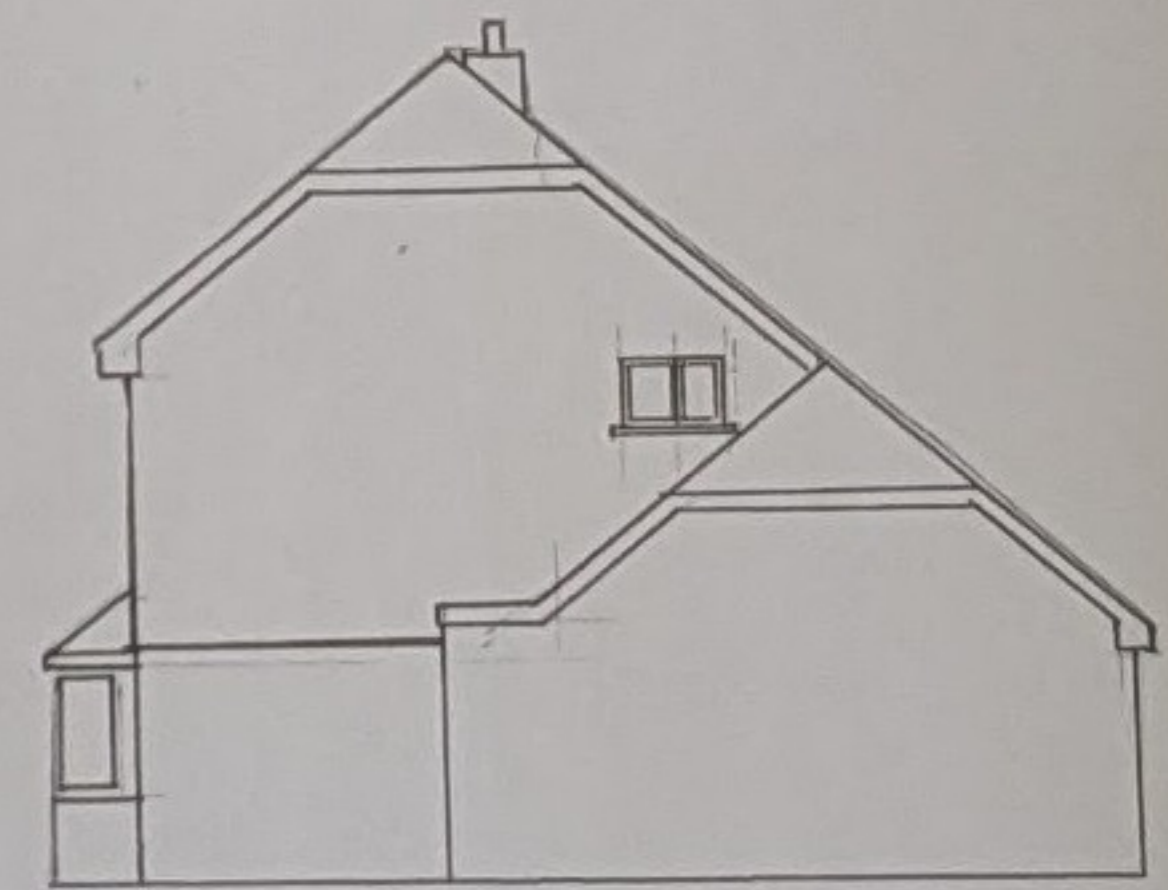

SIDE ELEVATION EXISTING

MR & MRS PALMER
1 OAST COURT
YALDING
ME18 6JY

SCALE 1:100 @ A1

EXISTING ELEVATIONS

DATE 09:01:2024

KP-24-001