

NOTES
 ALL DIMENSIONS ARE TO BE CHECKED ON SITE PRIOR TO THE ORDERING, PURCHASING, FABRICATION, ALTERATION OR INSTALLATION OF ANY ITEM ON OR OFF SITE, AND MUST NOT BE SCALED FROM THIS DRAWING. ANY DISCREPANCIES ARE TO BE REPORTED TO THE ARCHITECT FOR CLARIFICATION. IF IN ANY DOUBT - ASK.

SERVICES AND OTHER RELEVANT SITE FEATURES ARE SHOWN WHERE KNOWN OR BELIEVED TO EXIST, BUT ALL BUILDING CONTRACTING ORGANISATIONS AND TRADESPEOPLE MUST SATISFY THEMSELVES THAT ALL HIDDEN CONSTRAINTS OR HAZARDS HAVE BEEN IDENTIFIED BEFORE COMMENCING EXCAVATION OR OPENING UP. THIS LAYOUT HAS BEEN ESTABLISHED FROM AN INITIAL DIMENSIONAL SURVEY, AND THIS DOES NOT CONSTITUTE A CONDITION SURVEY OF THE PROPERTY. WHERE DEMOLITION AND/OR REFURBISHMENT WORK IS UNDERTAKEN THE SITE SHOULD BE SURVEYED AND IF NECESSARY TESTED BY A SUITABLY QUALIFIED SURVEYOR FOR THE PRESENCE OF ASBESTOS OR ASBESTOS CONTAINING MATERIALS (ACMs) WHICH WERE WIDELY USED IN CONSTRUCTION BEFORE THE YEAR 2000. IF IN DOUBT SEEK FURTHER ADVICE FROM THE HEALTH & SAFETY EXECUTIVE.


THIS DRAWING HAS BEEN PRODUCED FOR CONSULTATION WITH AND BETWEEN THE LOCAL AUTHORITY AND THE CLIENT PRIOR TO PLANNING SUBMISSION, AND FOR SUBMISSION FOR APPROVAL(S), AND MUST NOT BE USED FOR ANY OTHER PURPOSE, UNLESS EXPRESSLY AUTHORISED IN WRITING BY MELLOR ARCHITECTS.

THIS DRAWING AND ITS CONTENTS ARE, AND REMAIN, THE COPYRIGHT OF MELLOR ARCHITECTS LTD.

73





PROPOSED STREET ELEVATION


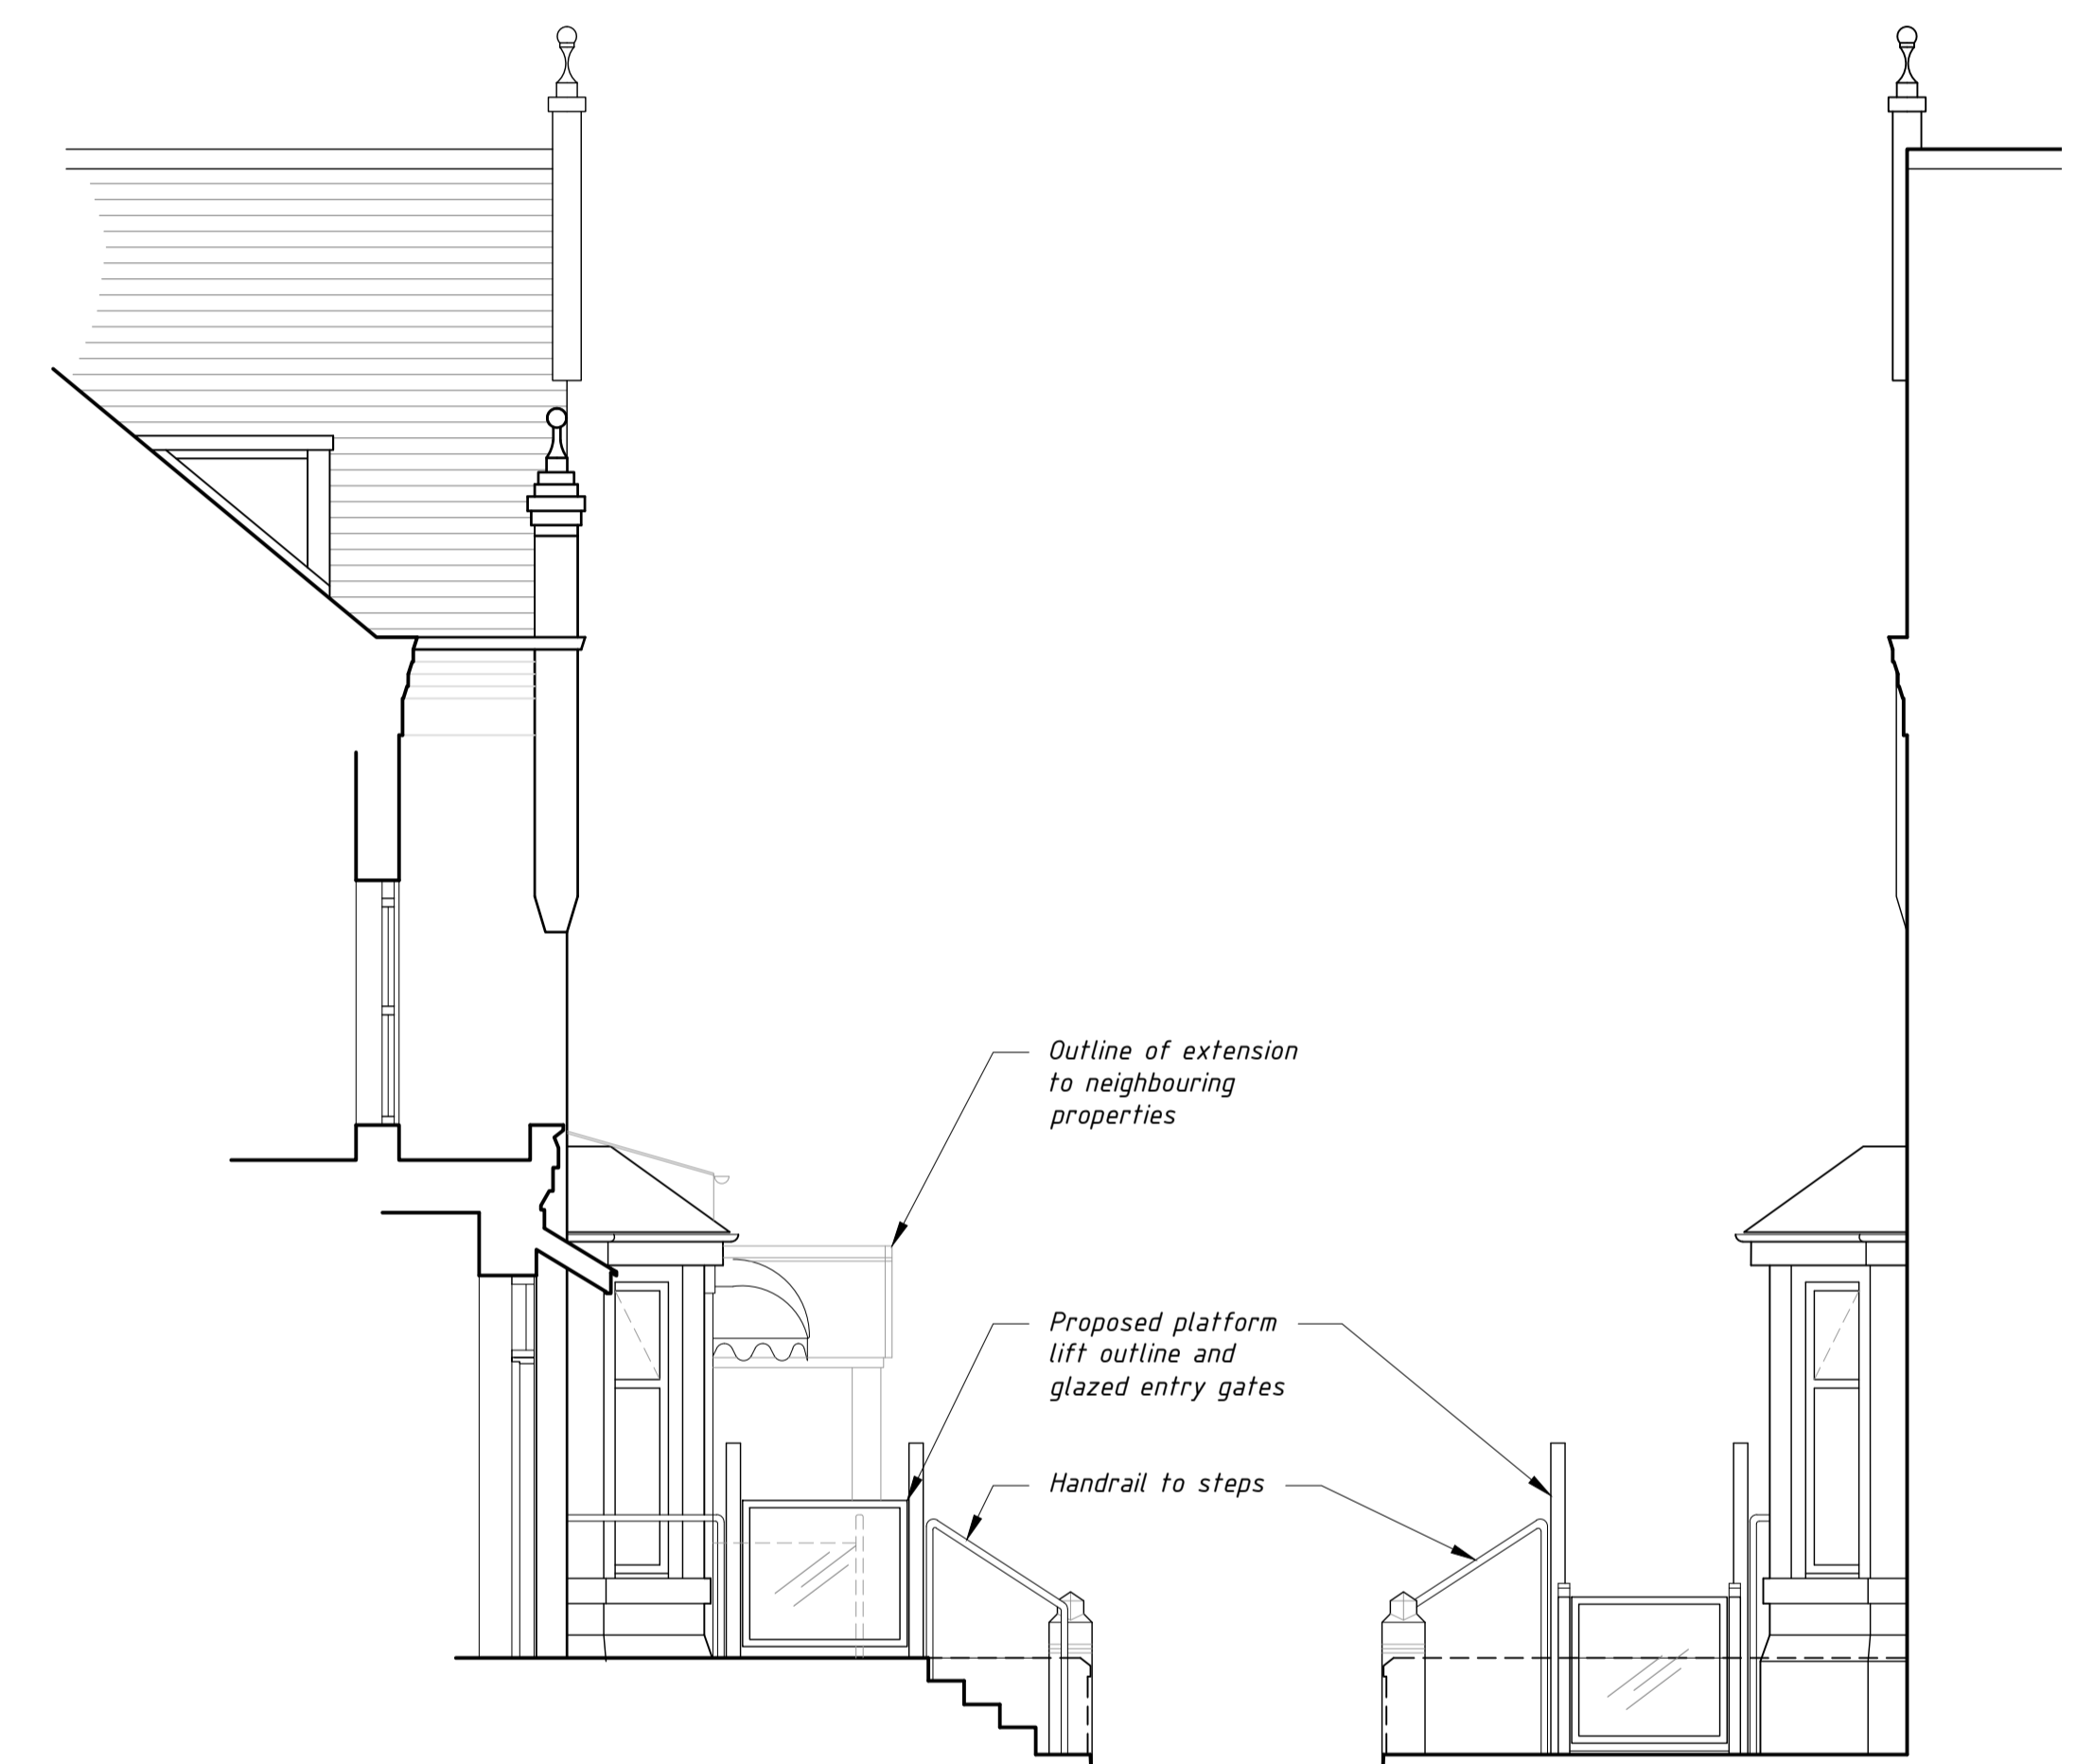


PROPOSED SECTIONAL ELEVATION (Looking west)

PROPOSED SECTIONAL ELEVATION (Looking east)

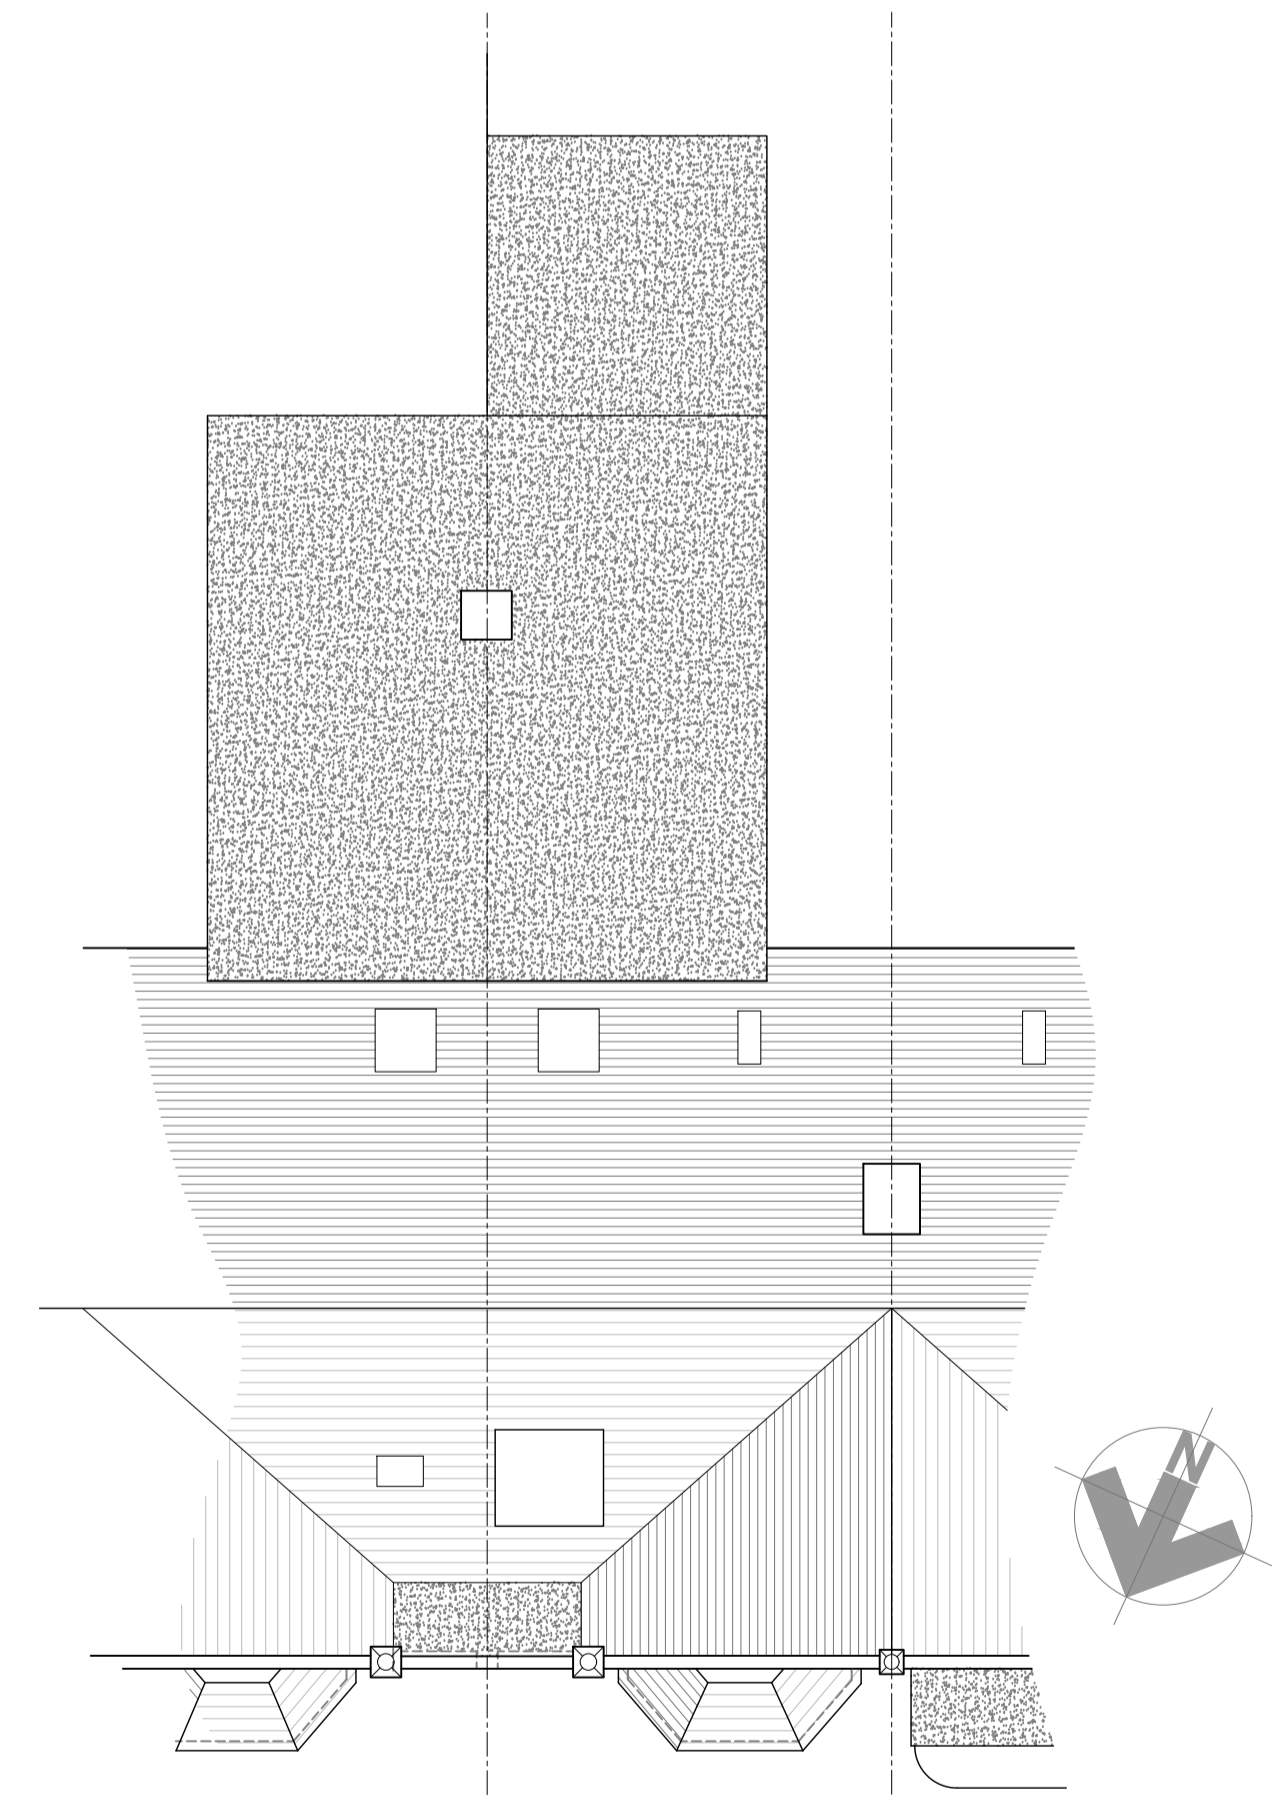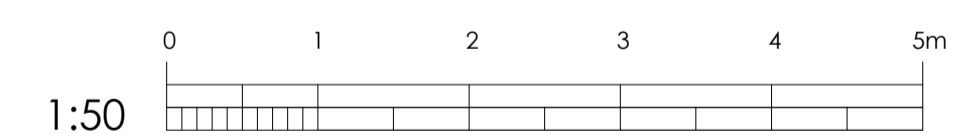

ROOF PLAN

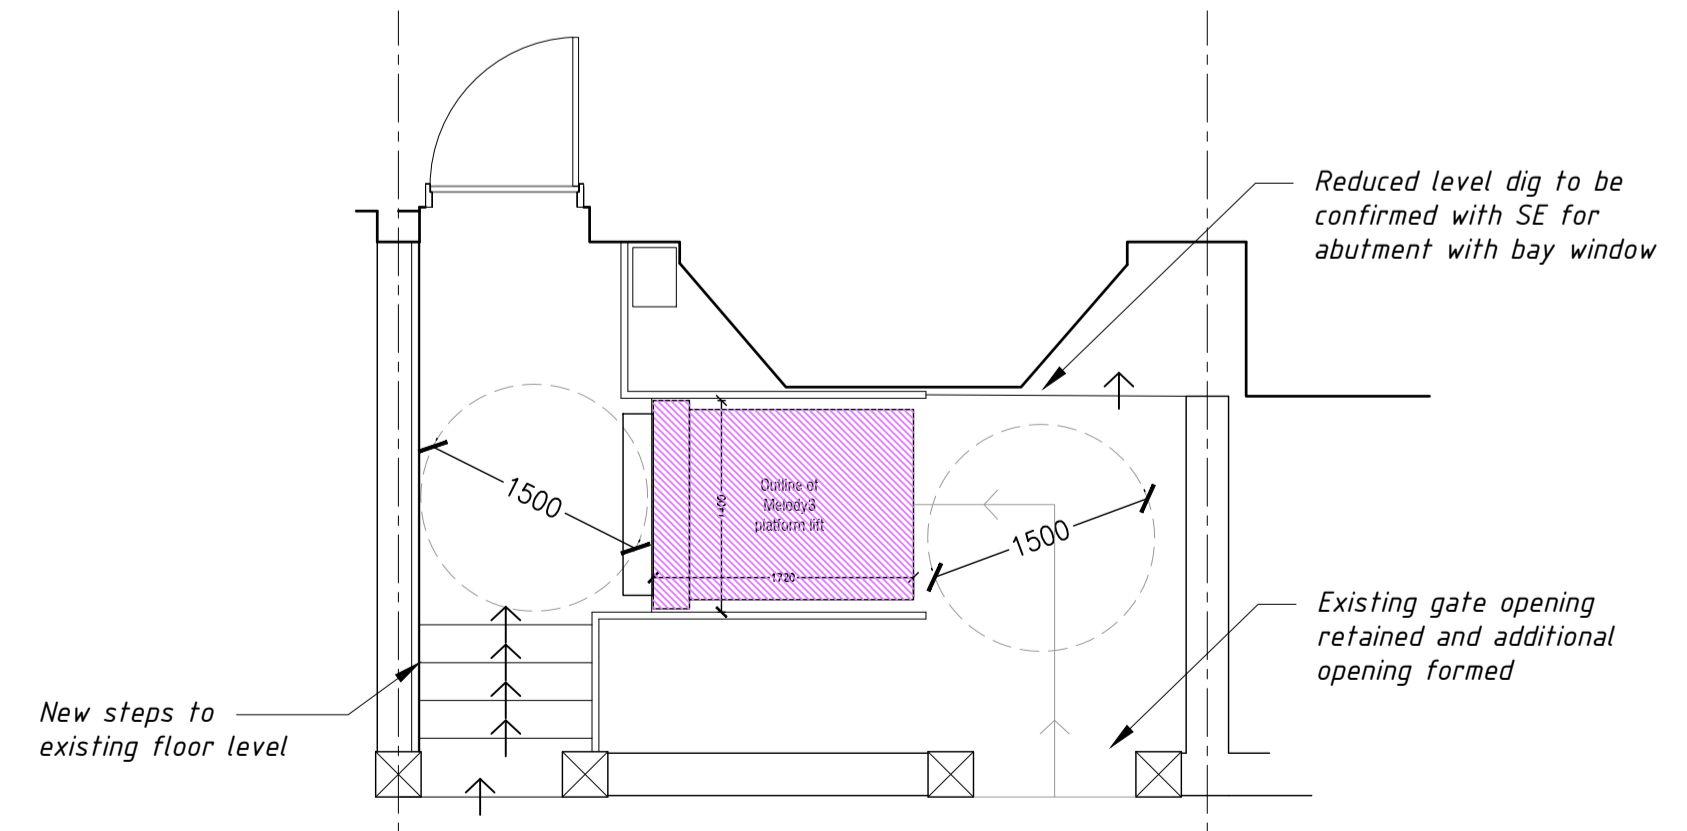 

PROPOSED PLAN

REV. DATE REVISION NOTE
 THIS DRAWING AND ITS CONTENTS ARE AND REMAIN THE COPYRIGHT OF MELLOR ARCHITECTS LIMITED. DO NOT SCALE. IF IN DOUBT SEEK CLARIFICATION.

mellor architects
 Kendal T: 01539 727402 kendal@mellorarchitects.com
 Preston T: 01772 797788 preston@mellorarchitects.com www.mellorarchitects.com

CLIENT
 Mr K McGRATH with BLACKPOOL COASTAL HOUSING
 PROJECT
 73 PALATINE ROAD BLACKPOOL FY1 4BX

DRAWING TITLE
 EXTERNAL PLAN AND ELEVATIONS AS PROPOSED
 DATE NOV 2023 DRAWN PJB / AC SCALE @ A1 1/50, 1/100
 DRAWING NUMBER 2049 - P - 02 REV 0

PRE-TENDER ISSUE CONSTRUCTION ISSUE
 TENDER ISSUE AS-BUILT DRAWINGS