

Written dimensions only to be taken from this Drawing. All dimensions are to be checked on site before any work commences and any discrepancies are to be notified to the Architects immediately. DO NOT SCALE - All dimensions are in millimetres.

Rev	Description	Date
A	Planning Submission	Nov'23

Job Title
Restaurant Refurbishment
 256a Brixton Hill
 Brixton
 London SW2 1HF

Client
P Taifue

Drawing Title
Plans
 As Proposed


Scale
 1:100 @ A3

Drawn By **MRE(J.PW)** Checked _____ Date **Nov'23**

Drawing No **23010** 10 Rev **A**

The J S Partnership

Chartered Architects, Planning & Interior Design Consultants
 1, The Crescent, Woldingham, Surrey CR3 7DB
 Tel: 01883-330130
 e-mail: martin@jspathitects.com

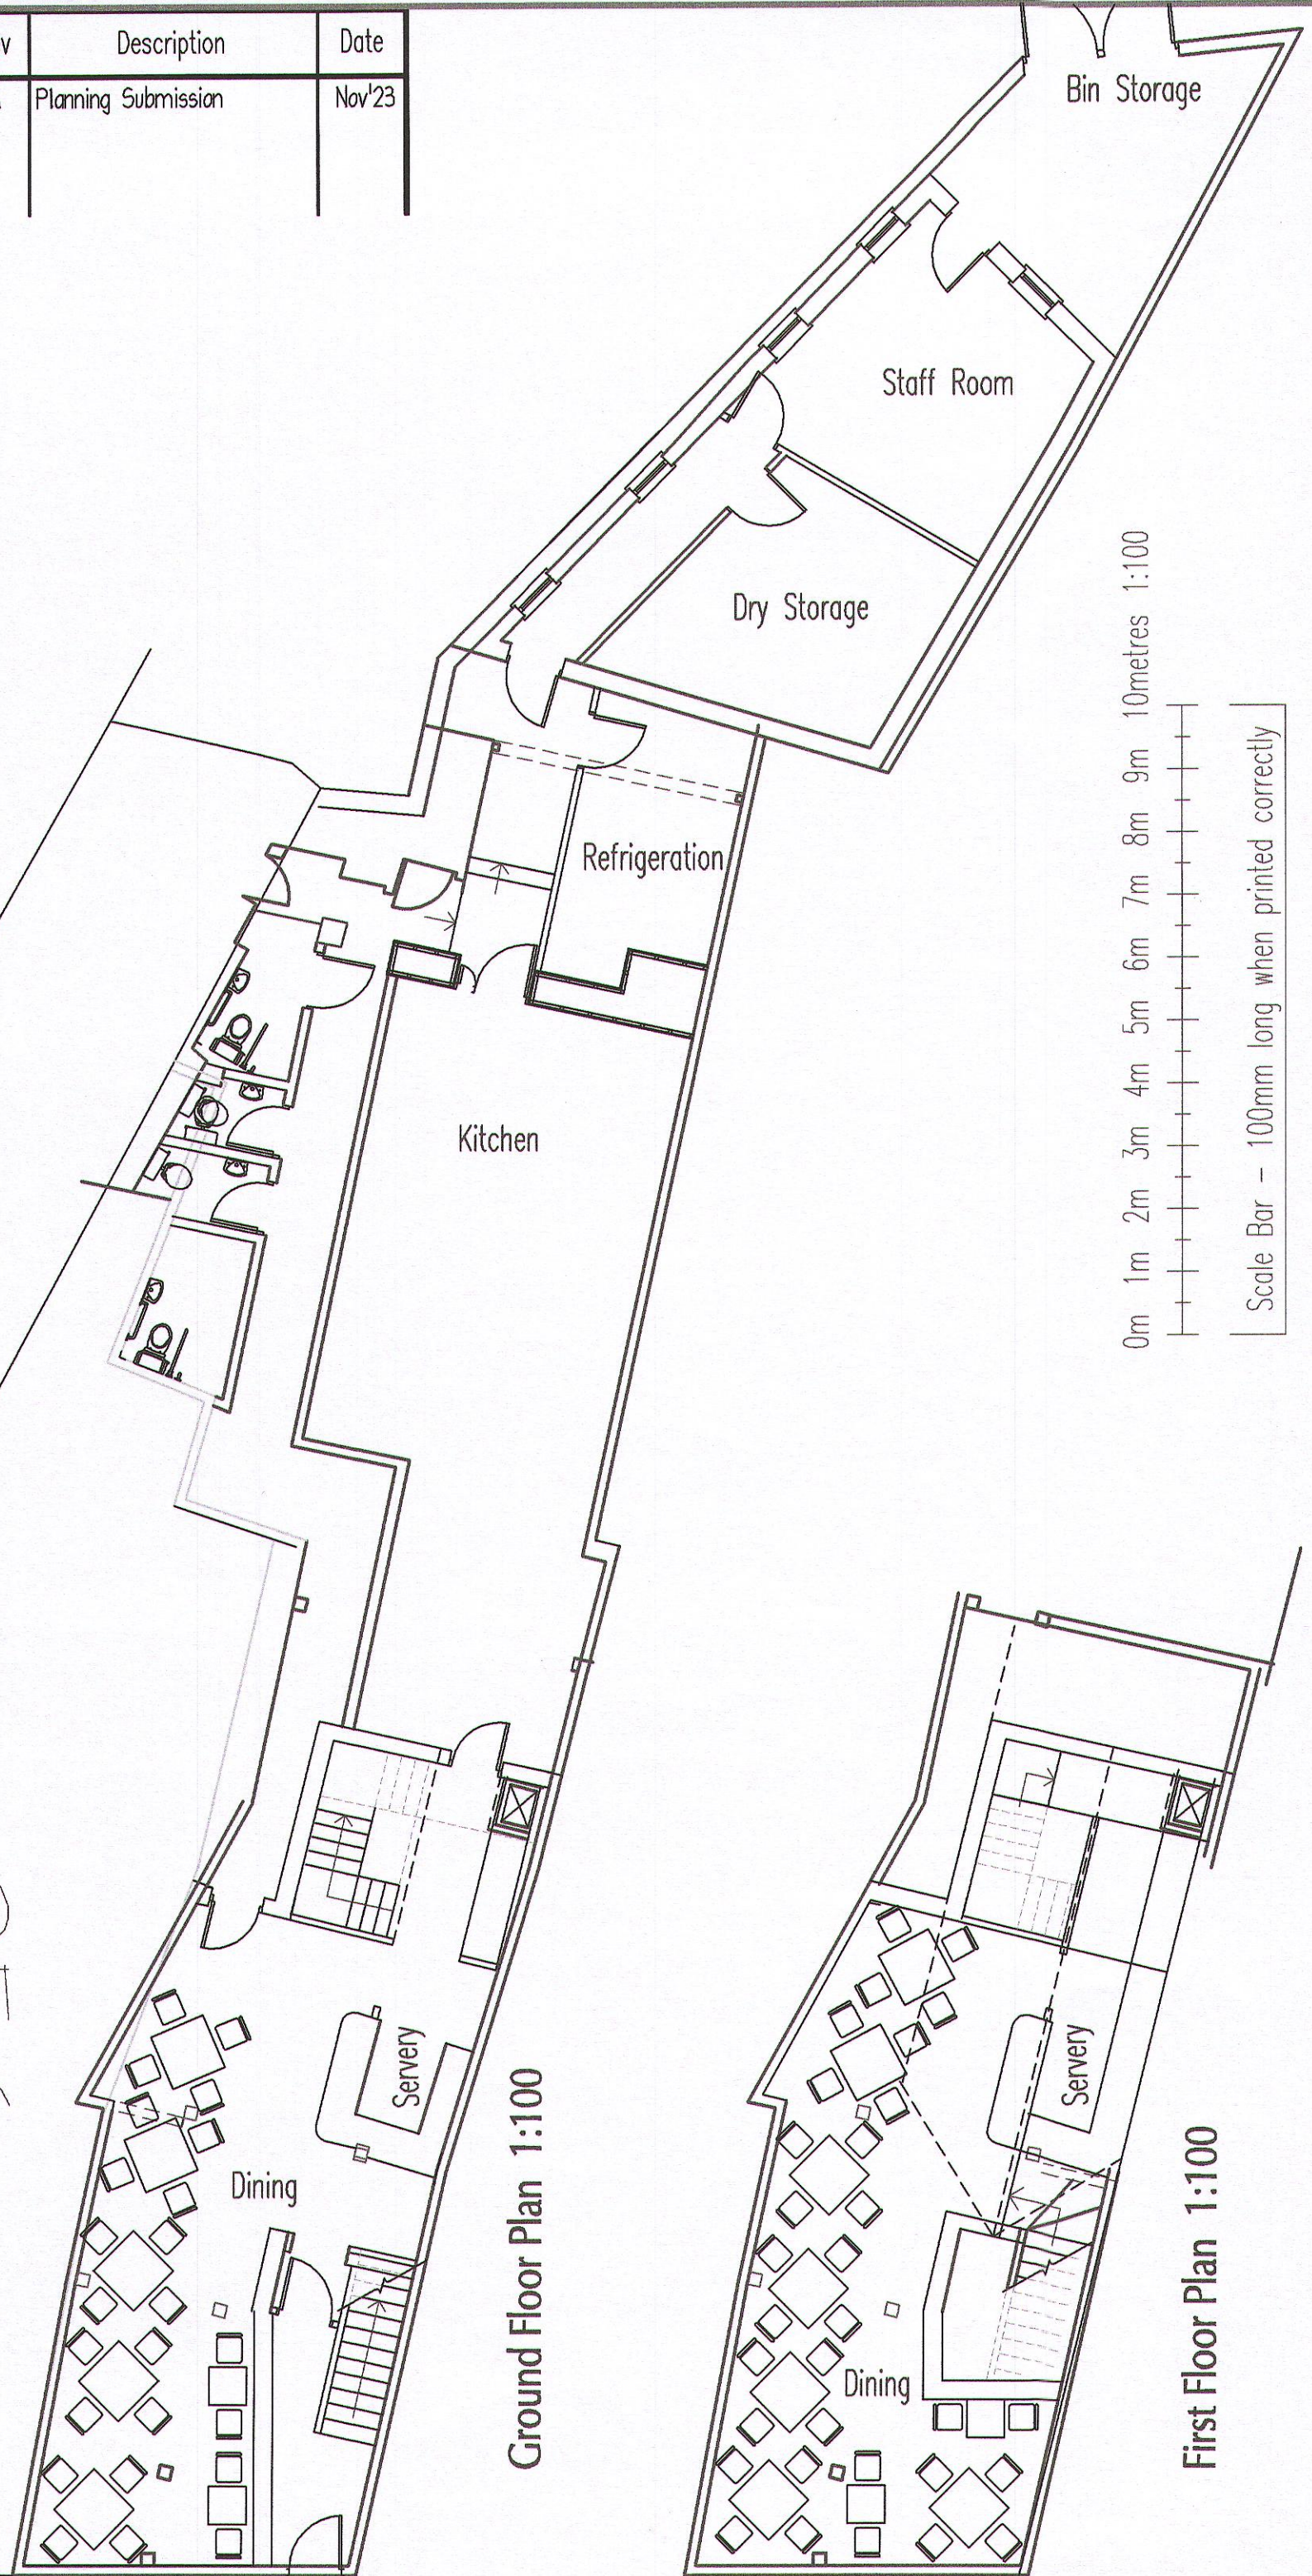

0m 1m 2m 3m 4m 5m 6m 7m 8m 9m 10metres 1:100
 Scale Bar - 100mm long when printed correctly

256a

258

Ground Floor Plan 1:100

First Floor Plan 1:100