



E.A Flood Risk Assessment Map

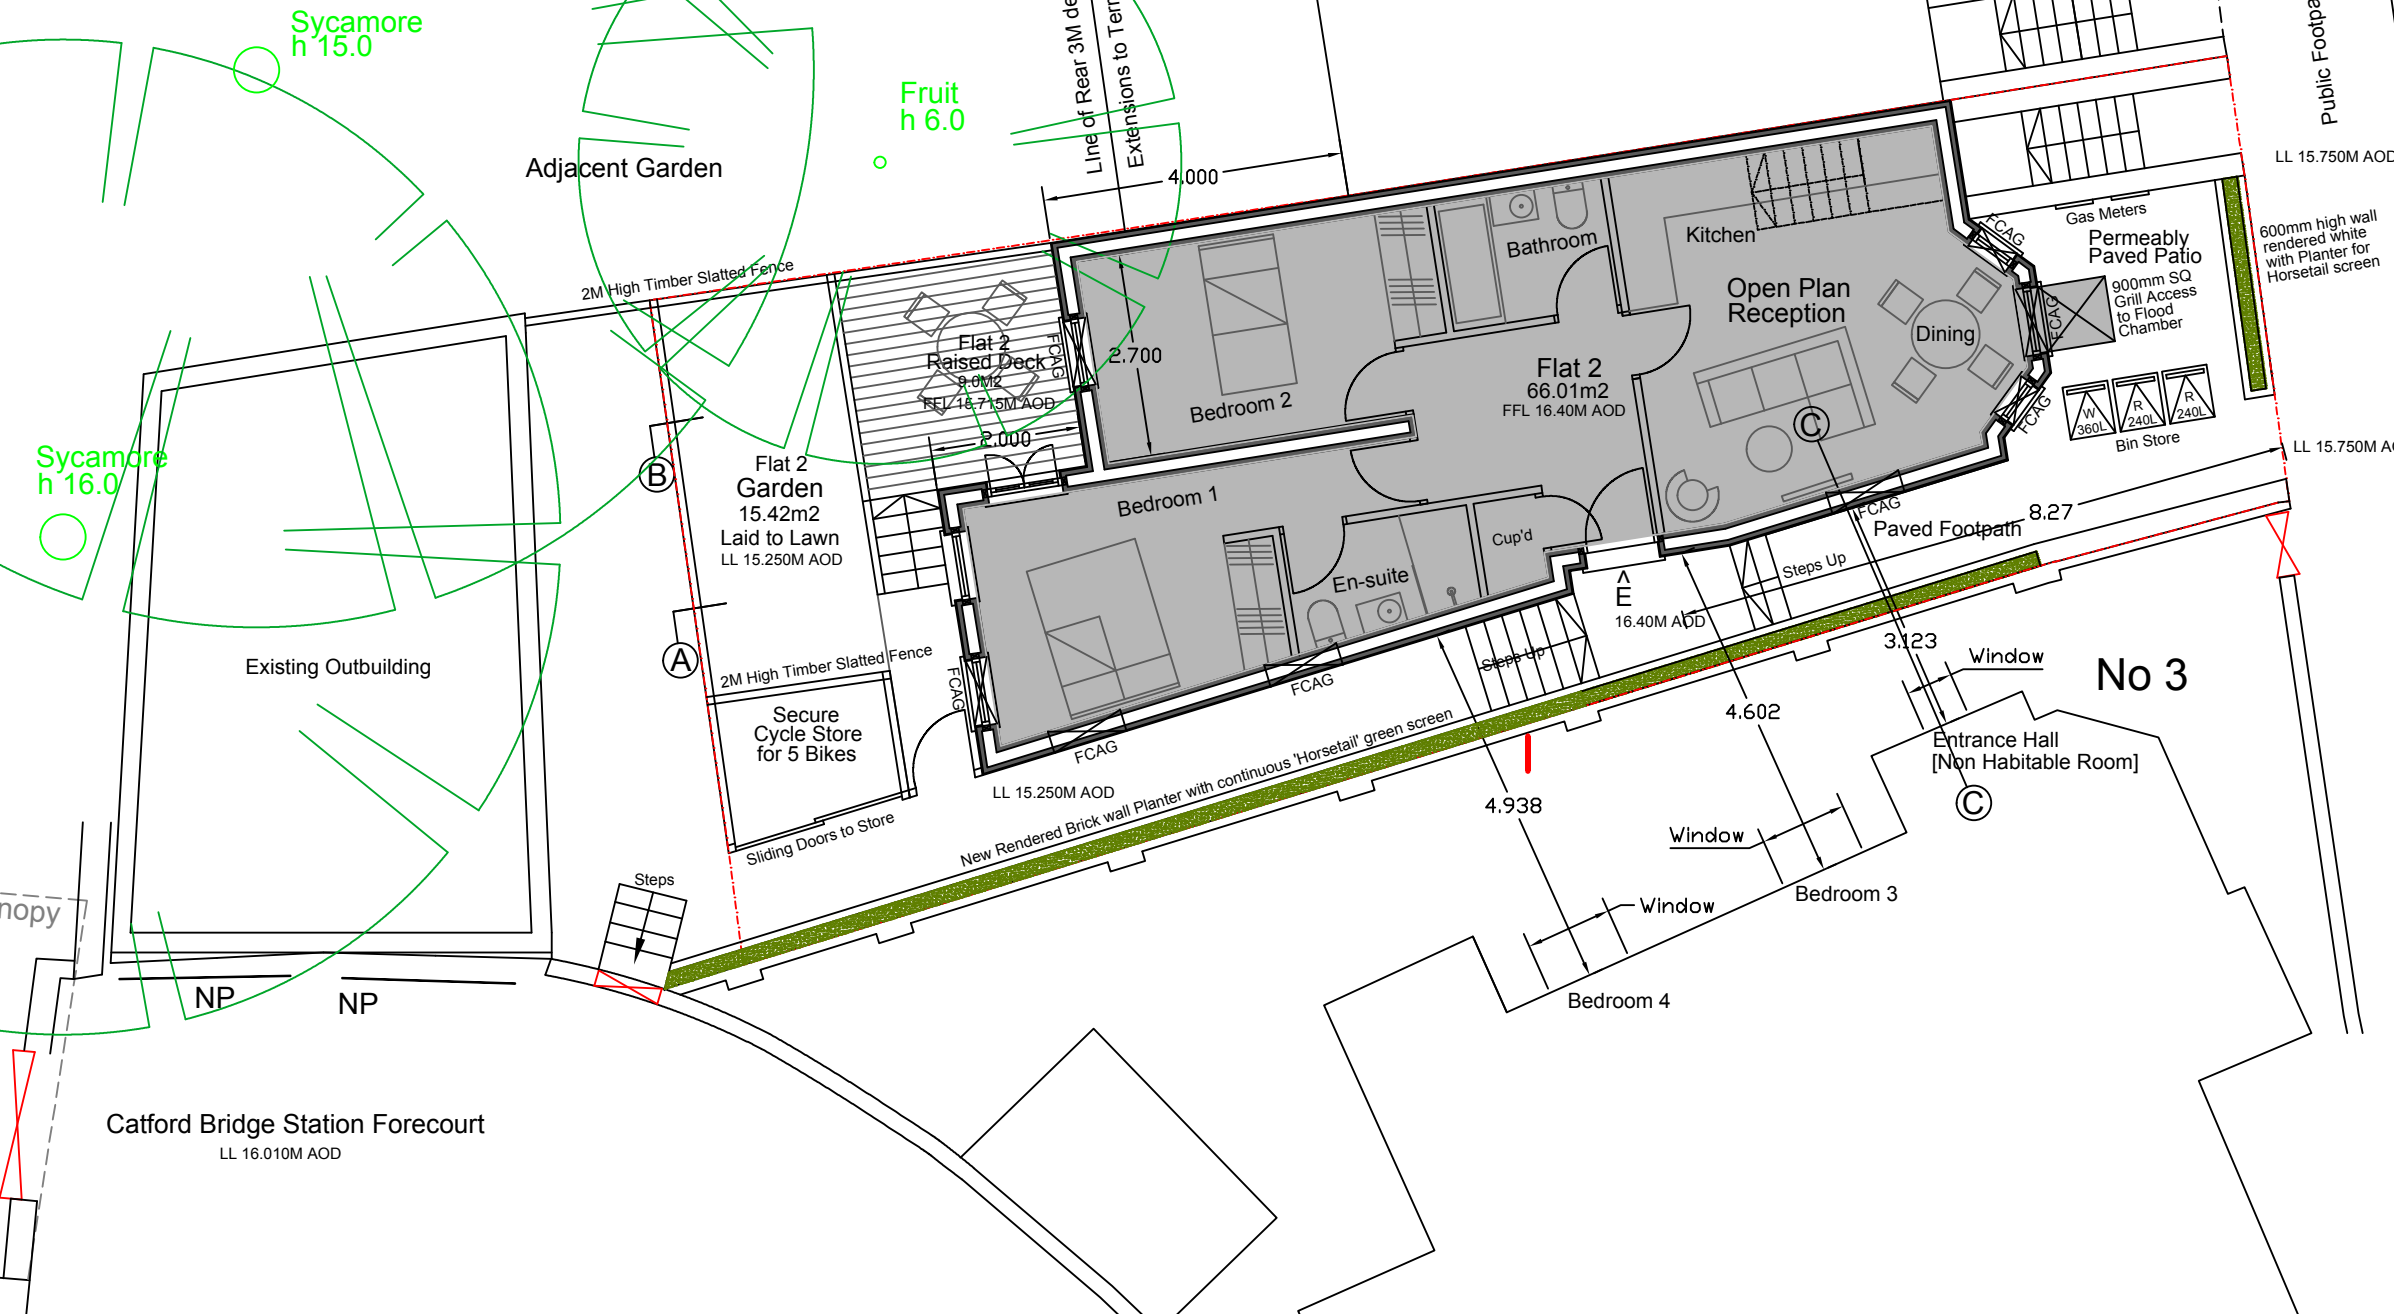

OS Site Location Map 1:500 N

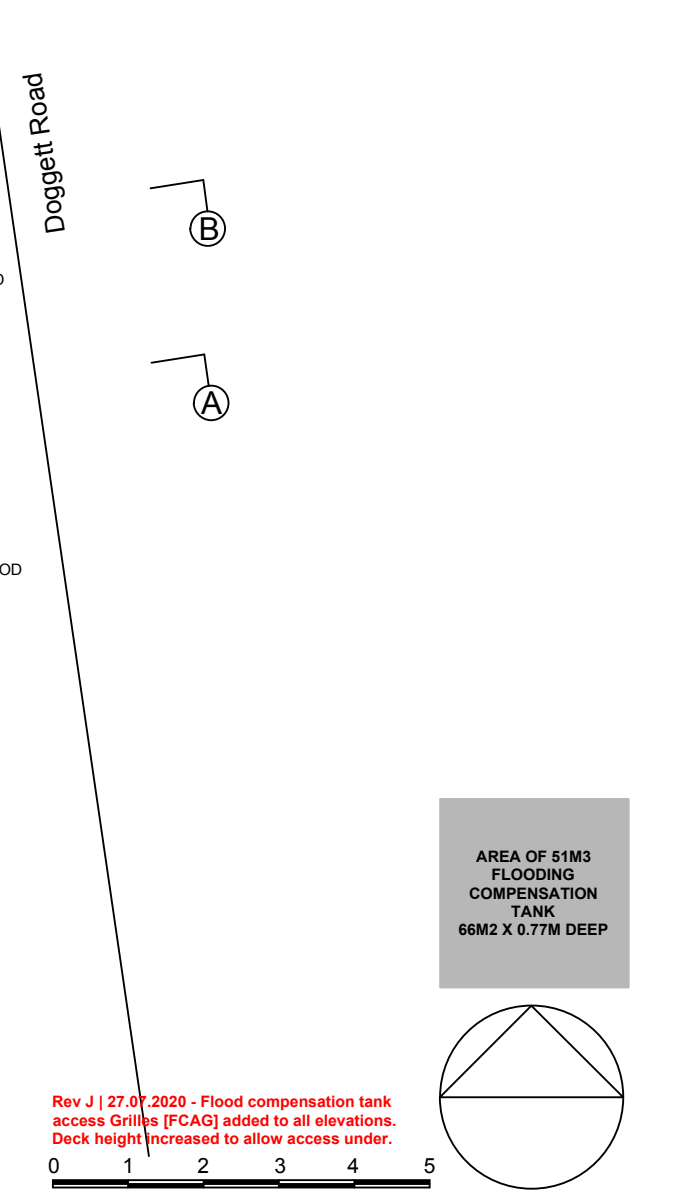

Drawing - Proposed Ground Floor Plan
 Project - Doggett Road - Catford Bridge - London SE6 4PZ
 Client - Marylebone Properties Ltd
 Scale - 1:100 @ A1 Dwg No Rev J
 Date - 26.11.2018 **DR-AGP01 J**
 European Copyright Protected

award
 6-7 POLLEN STREET
 LONDON W1S 1NJ
 0044 7940 071418
 info@awarddesign.uk