

Survey Station	Top	Building	Contour	Fence	Vegetation
Slopes	bottom				
Gate					
Tree					


Species are indicative only
o mean spread and bole
drawn to scale

Kerb/Upstands	Overhead Feature	Safety Barrier	Verge/Edge of Surface	Water
---------------	------------------	----------------	-----------------------	-------

ABBREVIATIONS

AV	Air Valve	R	Ridge Level
AB	Advertisement Board	RE	Roading Eye
B	Ballard	RFL	Roof Level
BB	Ballard Beacon	RS	Road Sign
BL	Bed Level	R/W	Retaining Wall
BLT	Basement Light	RMP	Rostrated Pipe
BS	Bus Stop	SC	Stop Cock
BT	British Telecom	SFL	Soffit Level
CATV	Cable Television	SV	Sluice Valve
CH	Coal Hole	SW	Surface Water
CL	Cover Level	TB	Telephone Box
CT	Cabinet	TSU	Traffic Signal Cover
DC	Drainage Channel	THL	Threshold Level
E	Eaves Level	TOW	Top of Wall
EL	Electricity Cable PIT	TL	Traffic Light
EP	Electricity Pole	TM	Ticket Machine
ER	Earth Rod	TP	Telephone Pole
FR	Fire Hydrant	UC	Uniform Cover
FL	Flower Bed	UL	Unable to Lift
FI	Flower Bed	VP	Vent Pipe
FL	Floor Level	WCP	Water Control Pillar
FL	Floor Light	WL	Water Level
FW	Fuel Meter	WM	Water Meter
G	Gully	WO	Wash Out
GV	Gas Valve	SVP	Soil & Vent Pipe
h	Height		
GP	Guide Post		
IB	Illuminated Ballard		
IC	Inspection Cover		
IC	Invert Level		
IC	Inspection Cover		
KD	Kerb Ditch		
LB	Litter Bin		
LI	Lamp Hole		
LP	Lamp Post		
M	Manhole		
MW	Marker		
OW	Overhead Wire		
NB	Notice Board		
NP	Name Plate		
P	Post		
PB	Post Box		
PBU	Push Button Unit		
PM	Parking Meter		

NOTES
 All Levels based on Ordnance Survey Level Datum.
 Survey on Arbitrary Grid.

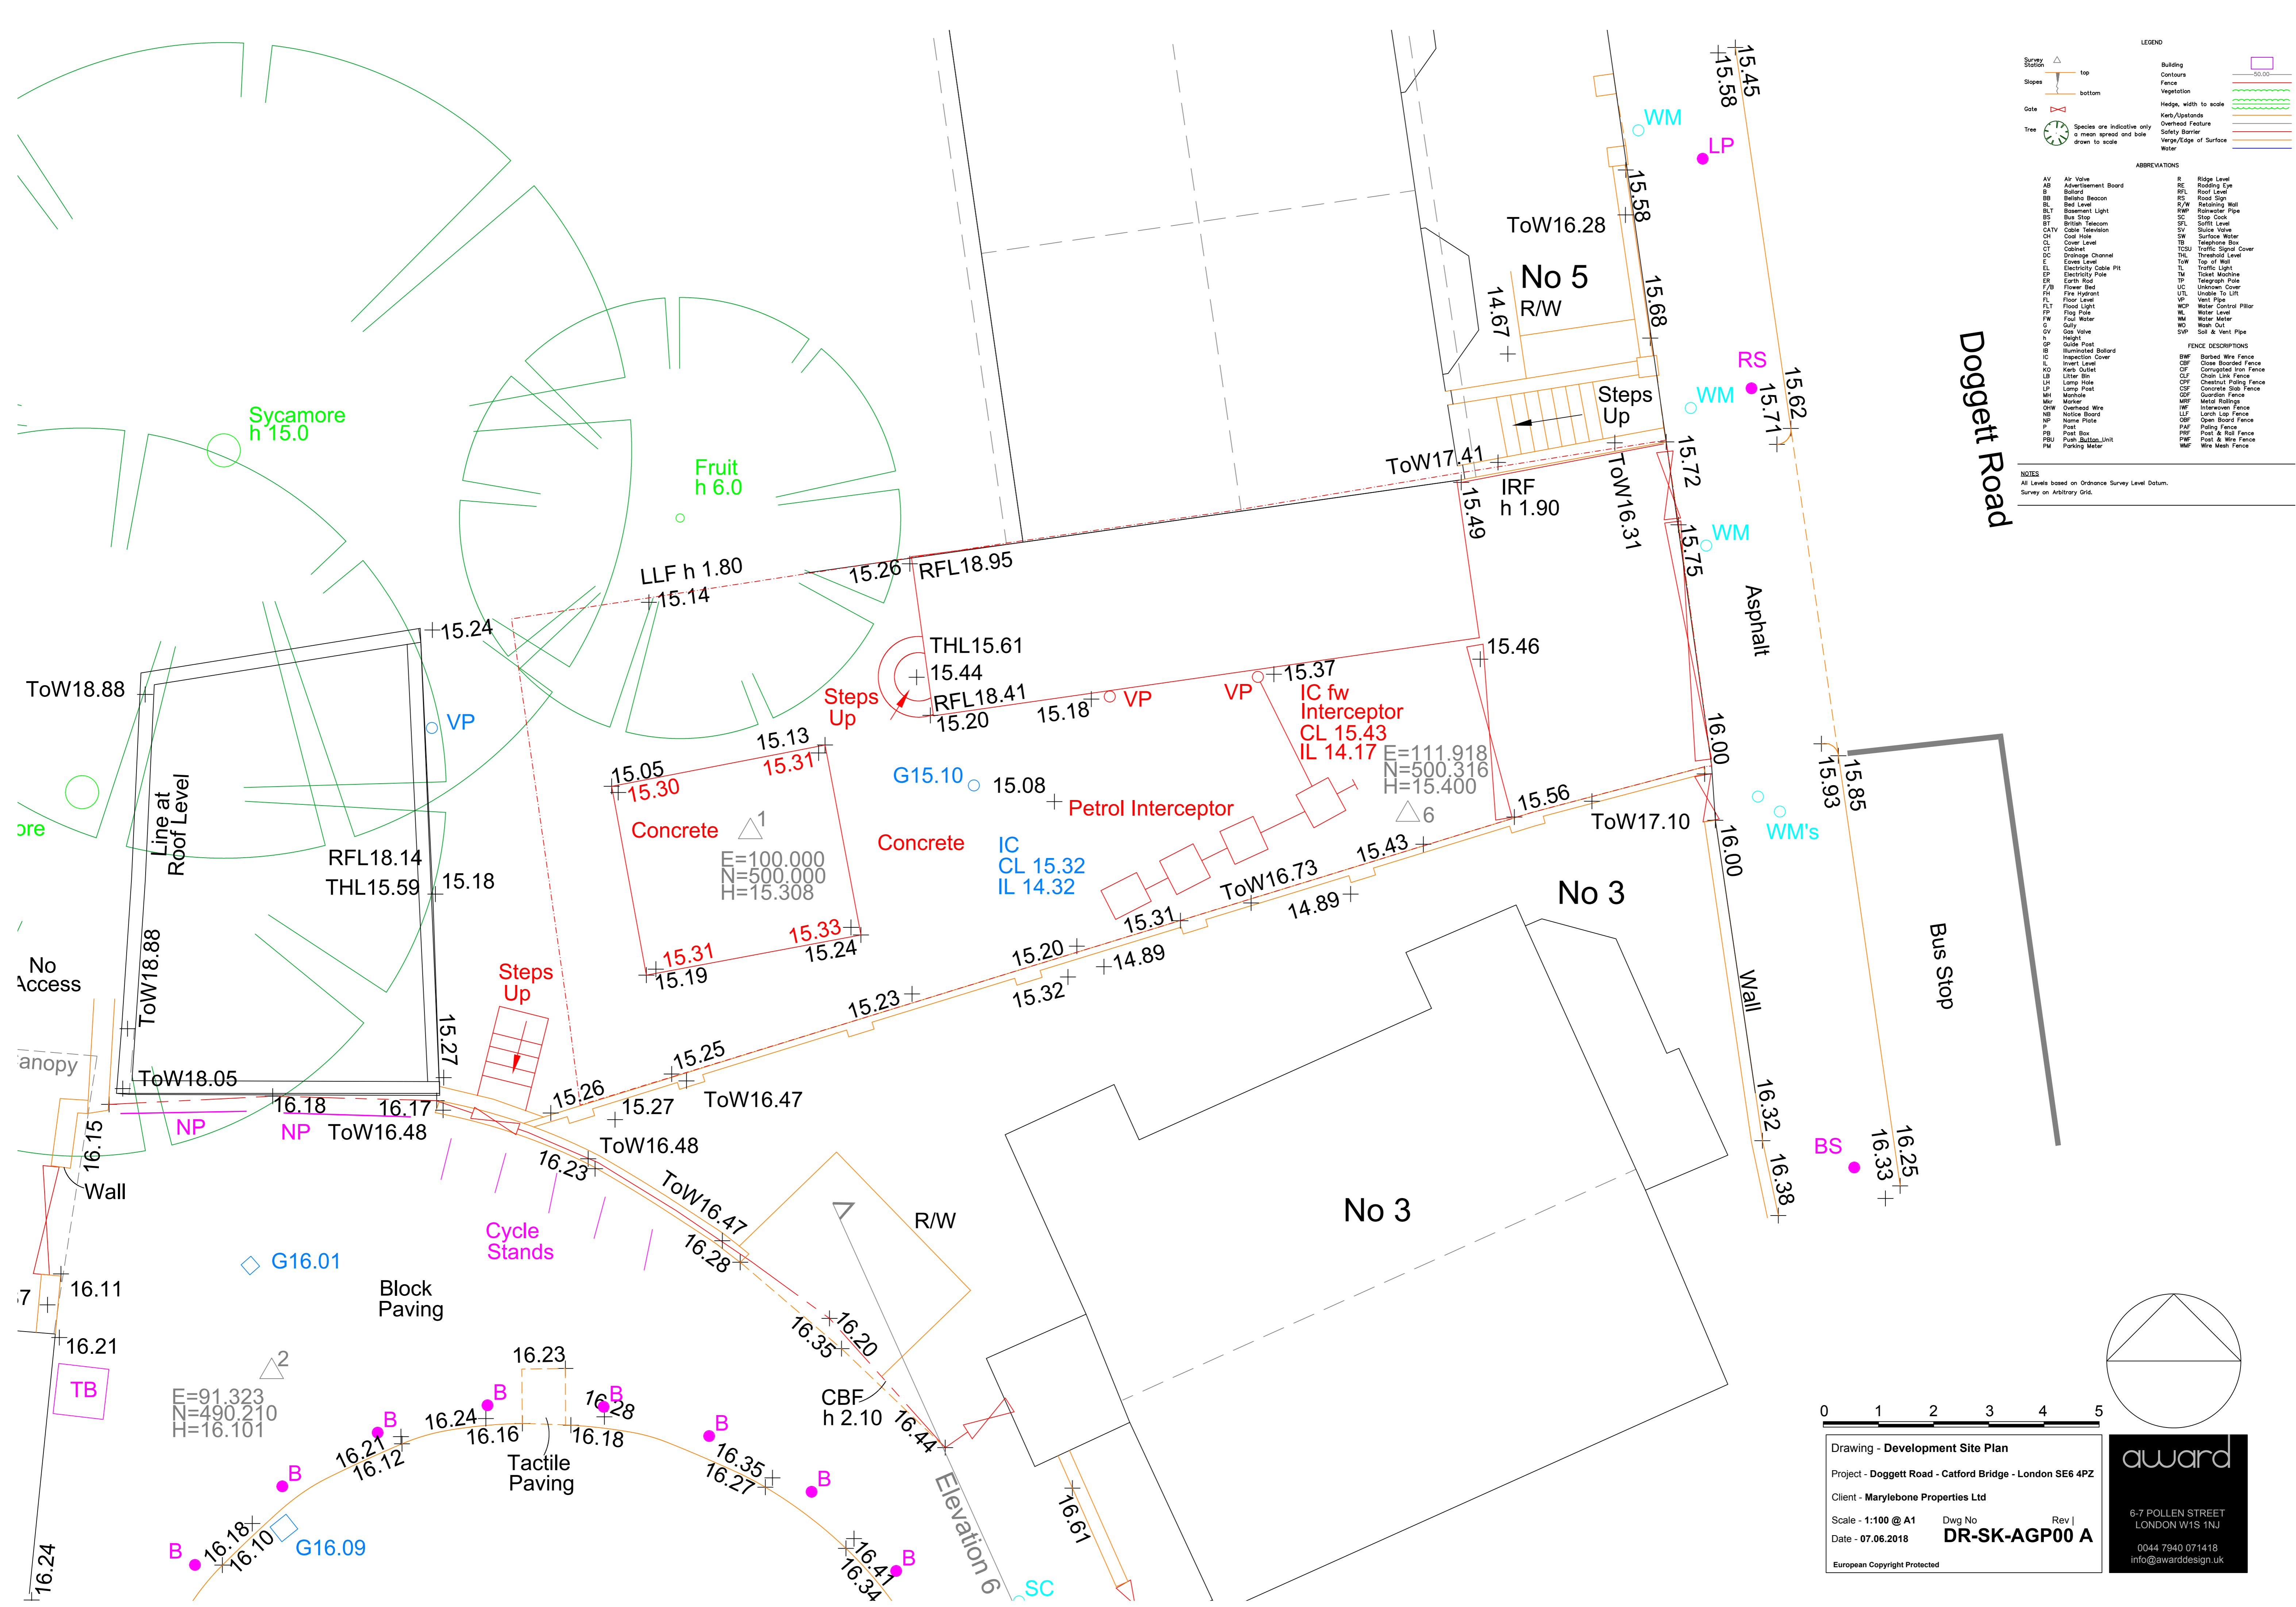

Drawing - Development Site Plan
 Project - Doggett Road - Catford Bridge - London SE6 4PZ
 Client - Marylebone Properties Ltd
 Scale - 1:100 @ A1 Dwg No Rev |
 Date - 07.06.2018 DR-SK-AGP00 A
European Copyright Protected

award
 6-7 POLLEN STREET
 LONDON W1S 1NJ
 0044 7940 071418
 info@awarddesign.uk