


LEGEND

- EXISTING BUILDINGS.
- EXISTING TANKS & HARDSURFACING TO BE DEMOLISHED. REFER TO DEMOLITION SITE PLAN 4929-13001 FOR ALL DEMOLITION WORKS.
- PROPOSED BUILDING WORKS.

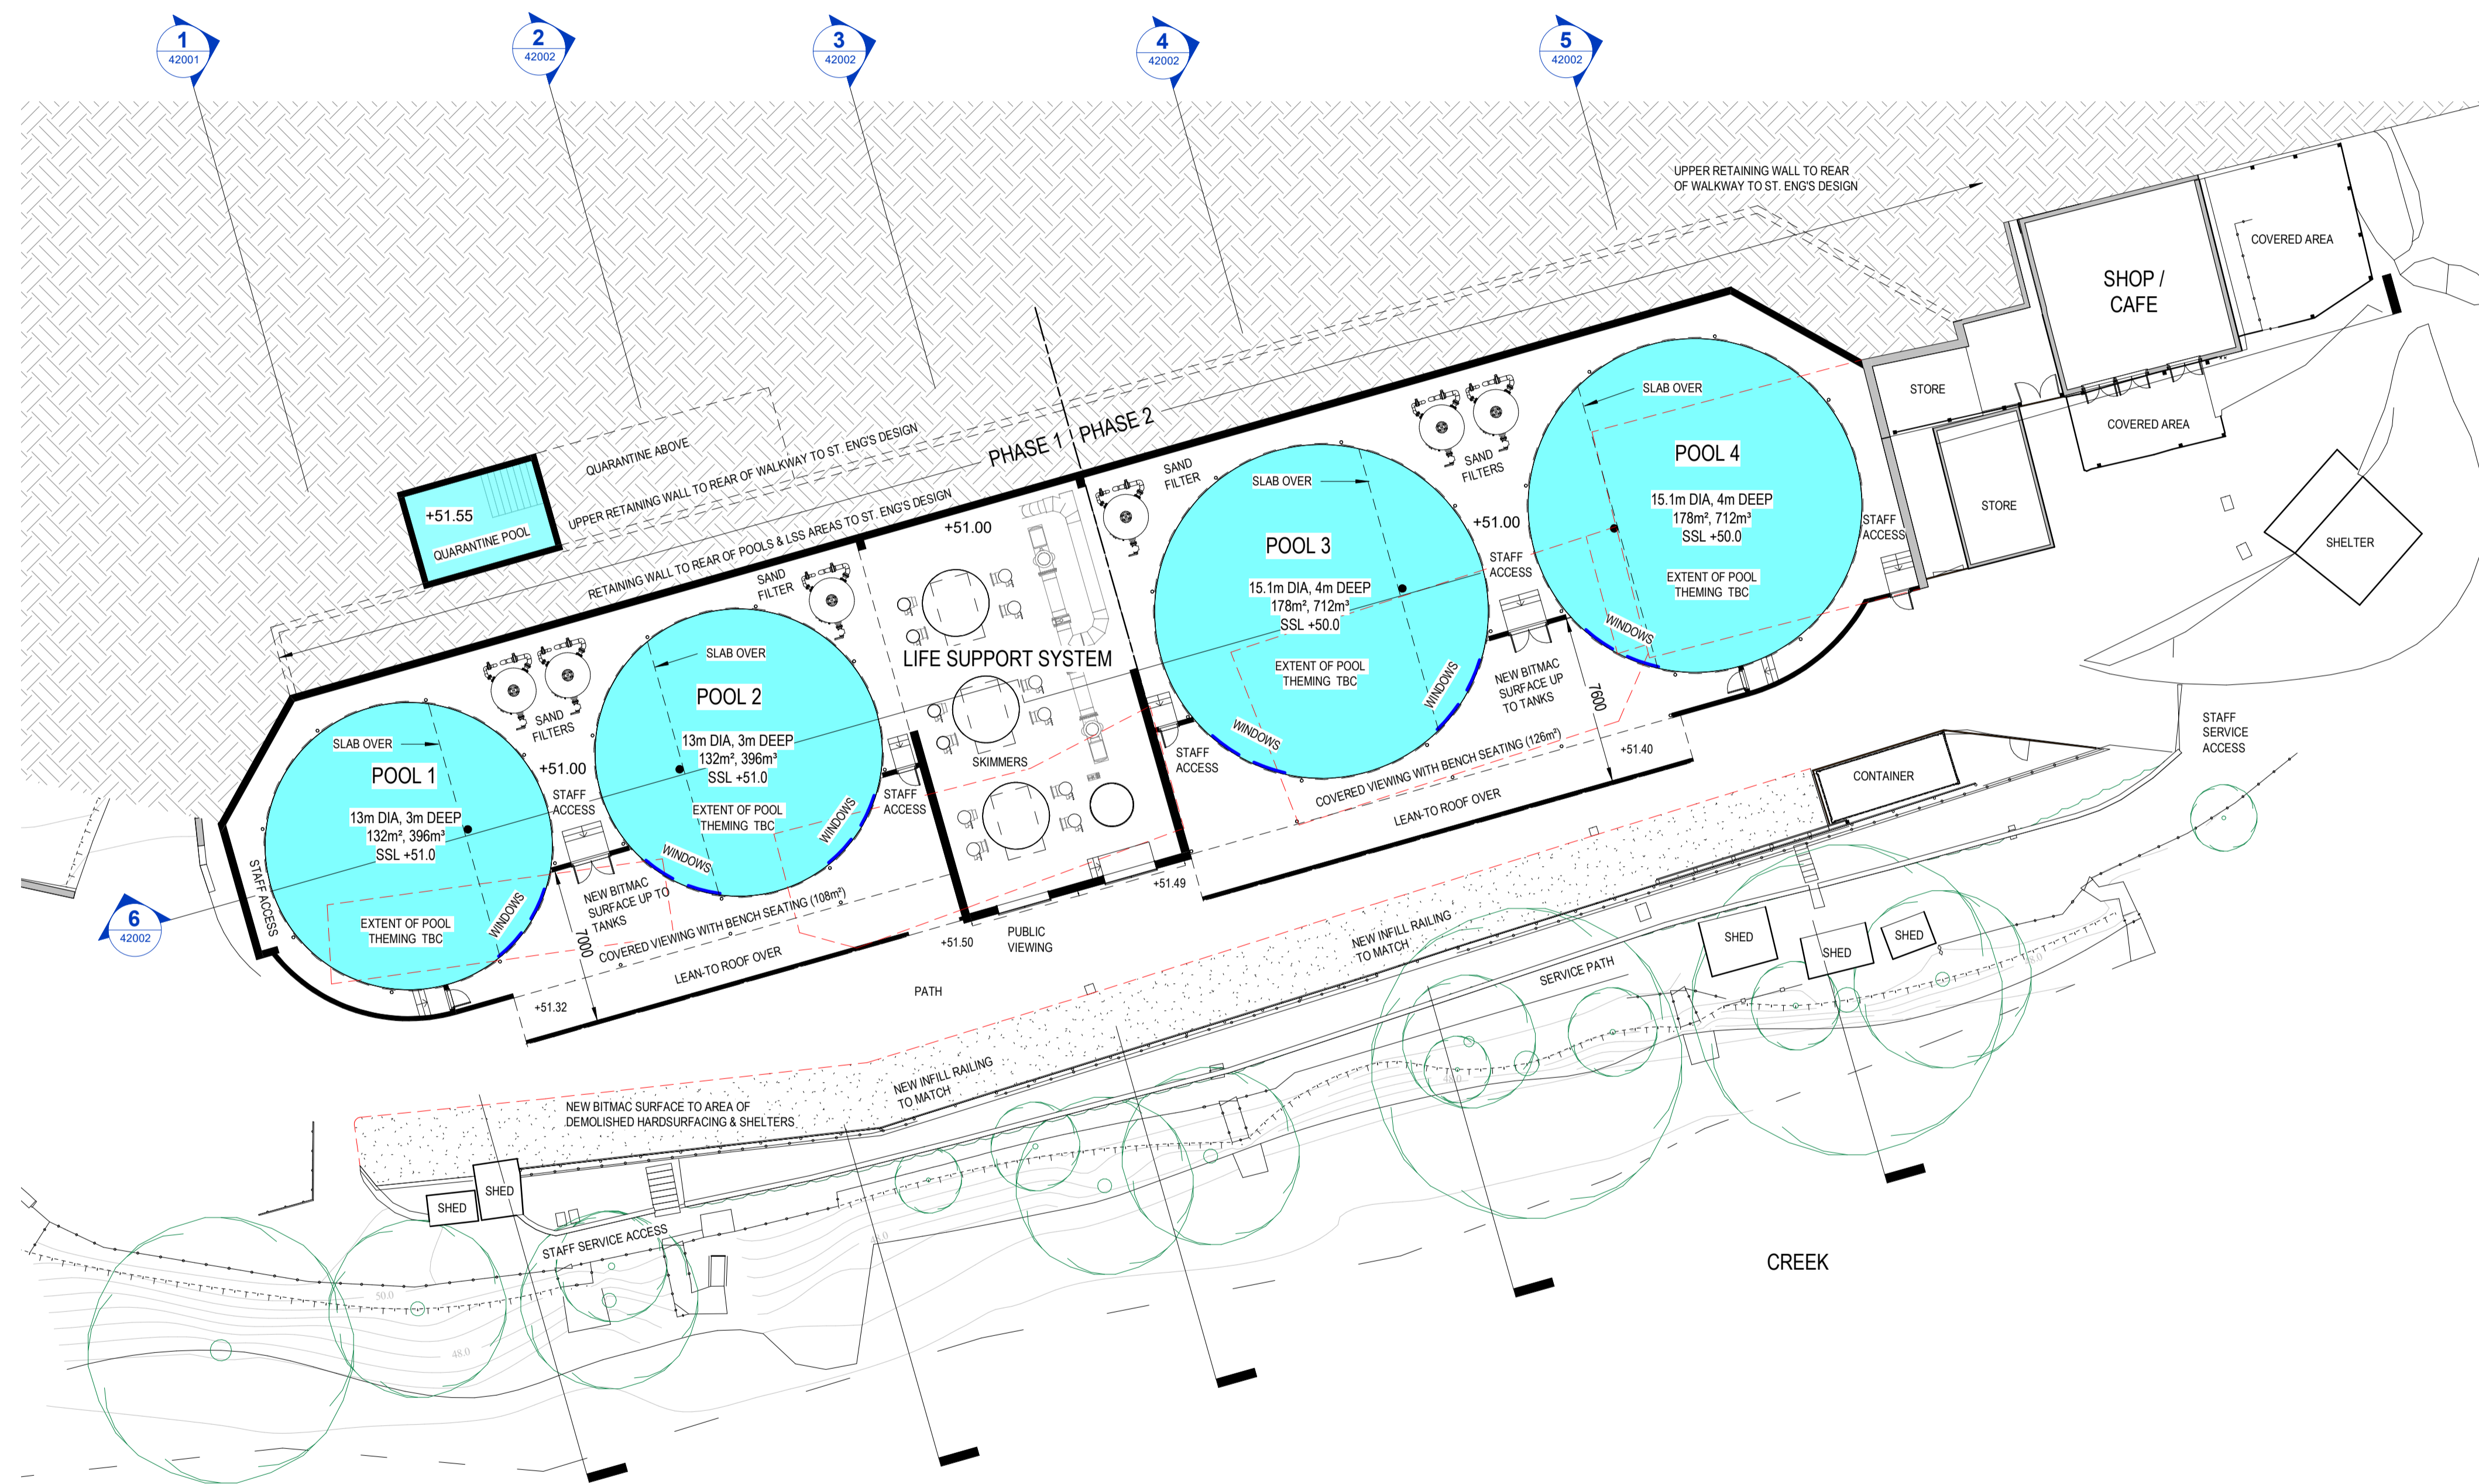

Rev	Date	By	Detail
P7	15.12.23	CM	Planning Resubmittal
P6	11.12.23	CM	Lean-to updated
P5	06.12.23	CM	Updated / Issued for Stage Approval
P4	28.11.23	CM	Issued for client sign off
P3	21.11.23	CM	Updated & Issued for Ecologist
P2	10.11.23	CM	Updated & Issued for DTM Review
P1	29.03.23	CM	Planning Application

Rev	Date	By	Detail

Drawing status

For Information

Client

The SEA LIFE Trust

Project/Location

The Cornish Seal Sanctuary  
Gweek

# Kay Elliott

5-7 Meadfoot Road  
Torquay Devon  
TQ1 2JP  
United Kingdom

T +44 (0)1803 213553  
F +44 (0)1803 298578  
admin@kayelliott.co.uk  
www.kayelliott.co.uk

Drawing title

REPLACEMENT POOLS LOWER LEVEL PLAN

Drawing code

4929-KEA-XX-00-DR-A-22001-S2-P7

Scale(s)	Size	Drawn	Checked
1 : 200	A1	CM	JT

Drawing Number	Suitability	Revision
<b>22001</b>	S2	P7

REPLACEMENT POOLS LOWER LEVEL PLAN  
1 : 200