



Proposed Conservatory Plan
Scale 1: 50 @ A3

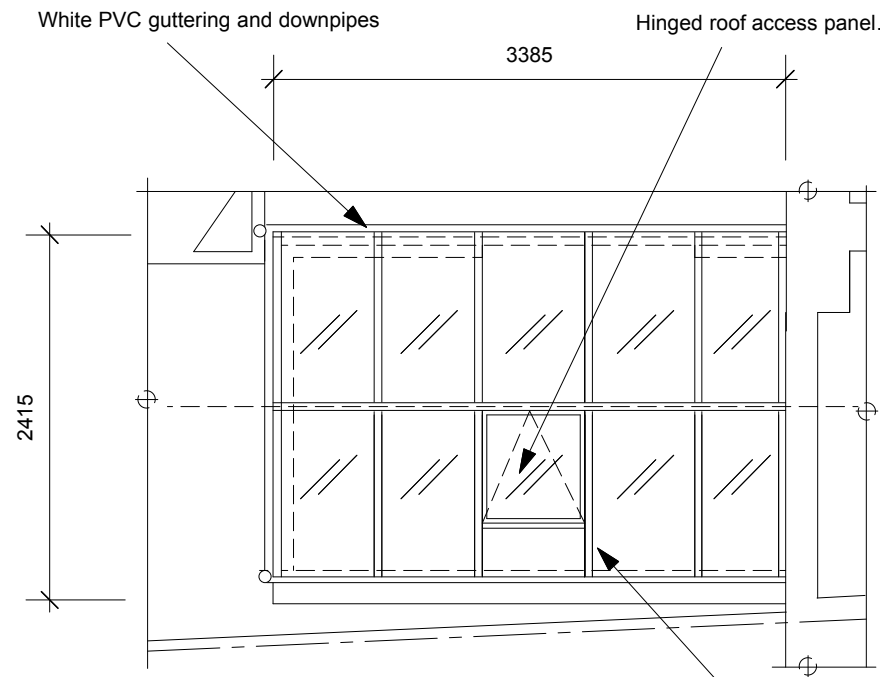


Proposed Coonservatory Roof
Scale 1: 50 @ A3

Softwood rafters with white powder coated aluminium external glazing bars with toughened clear glass.
Soft wood rafters to be panted, colour : white.

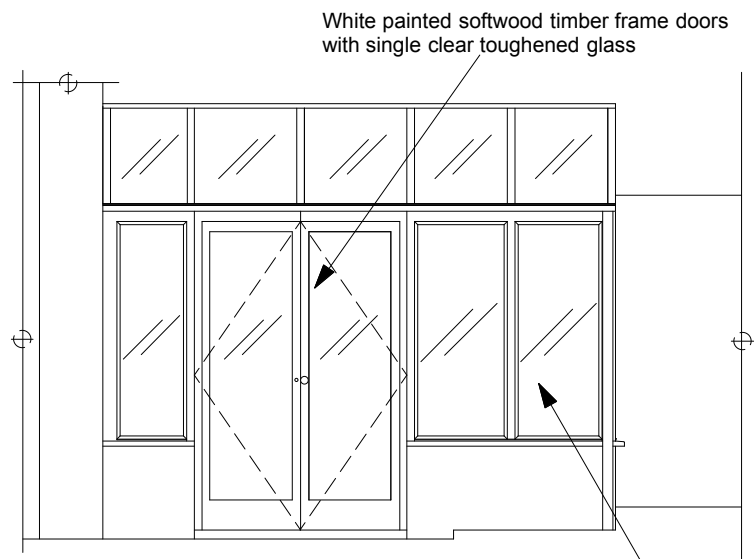

Proposed Conservatory Rear Elevation AA
Scale 1: 50 @ A3

White painted softwood timber framed windows with single clear toughened glass

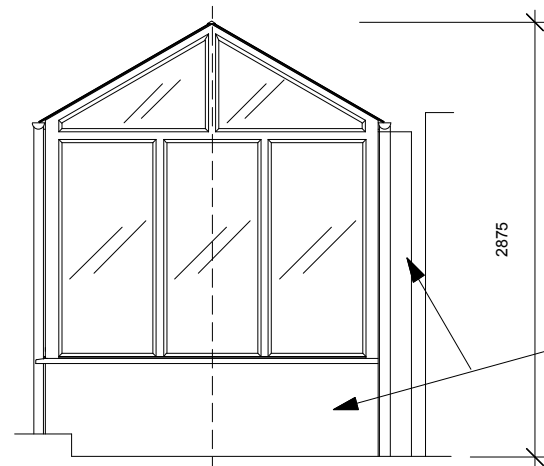

Proposed Coonservatory Rear Elevation BB
Scale 1: 50 @ A3

Existing painted rendered blockwork walls. Colour to match existing building.



Scale bar
Scale 1:50

COPYRIGHT

All site dimensions and levels to be verified by contractors and subcontractors on site prior to manufacture
Do not Scale from this drawing
To be read in conjunction with all other drawings and contract documentation
Contractor to refer to all relevant consultants and engineers drawings throughout the course of the works All works to comply to local authority requirements
Any errors, dimensional discrepancies or omissions to be reported to architect prior to manufacture
Drawing is for design intent only

Revisions

Rev. Date. Description

Philip Newman Associates
Interior architect

Client
Neil Purssey

Job Address
17 Hanover Crescent
Brighton
BN2 9SB

Drawing Title
Proposed Plan, Roof & Elevations

Drawing Status
Planning

Drawn By. Checked By.
PN PN

Scale. Date.
As shown @ A3 14.12.23

Drawing No. Rev.
1001/300