

Construction Risks Maintenance/Cleaning Risks Demolition/Abandonment Risks

In addition to the hazards/risks normally associated with the types of work detailed on this drawing take note of the above. It is assumed that all works on this drawing will be carried out by a competent contractor working, where appropriate, to an appropriate method statement.

Safety, Health and Environmental Information Box

Notes  
###


Rev	By	Date	Description	Approved

Scale	Project No.
A1	878

Client Approval	
A - Approved	
B - Approved with Comments	
C - Do Not Use	
Status	Purpose of Issue

Originator: **CARLM DESIGN LTD**  
 11 Swallow Lane  
 Sheffield S26 2GR  
 Mob : 07941593630  
 info@carlmdesign.co.uk

Project: **229 High Cliff Road**  
 Sheffield  
 S11 7LQ

Layout Title: **FLOOR PLANS - Proposed**

Client: **Rosa Mobayen**


Drawing Number						
project	originator	volume	level	type	date	rev
###	###	###	###	###	###	A






3D SOUTH ELEVATION

1:64

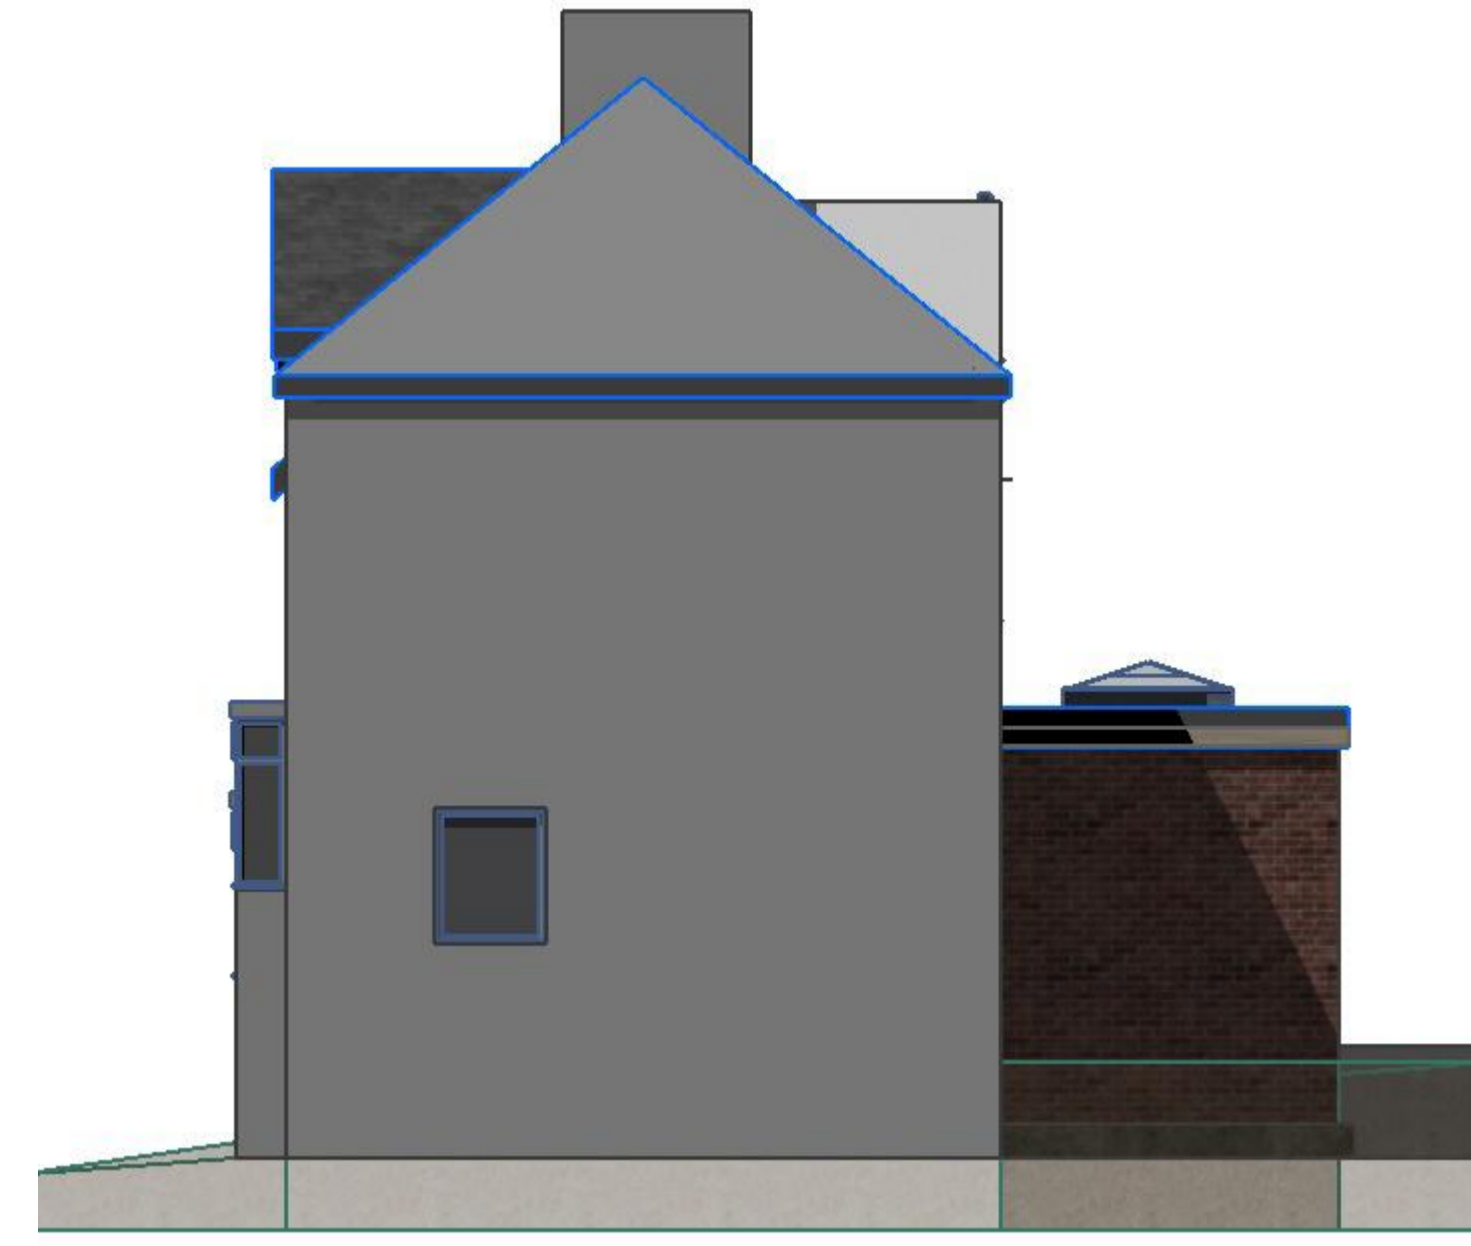

3D EAST ELEVATION

1:64

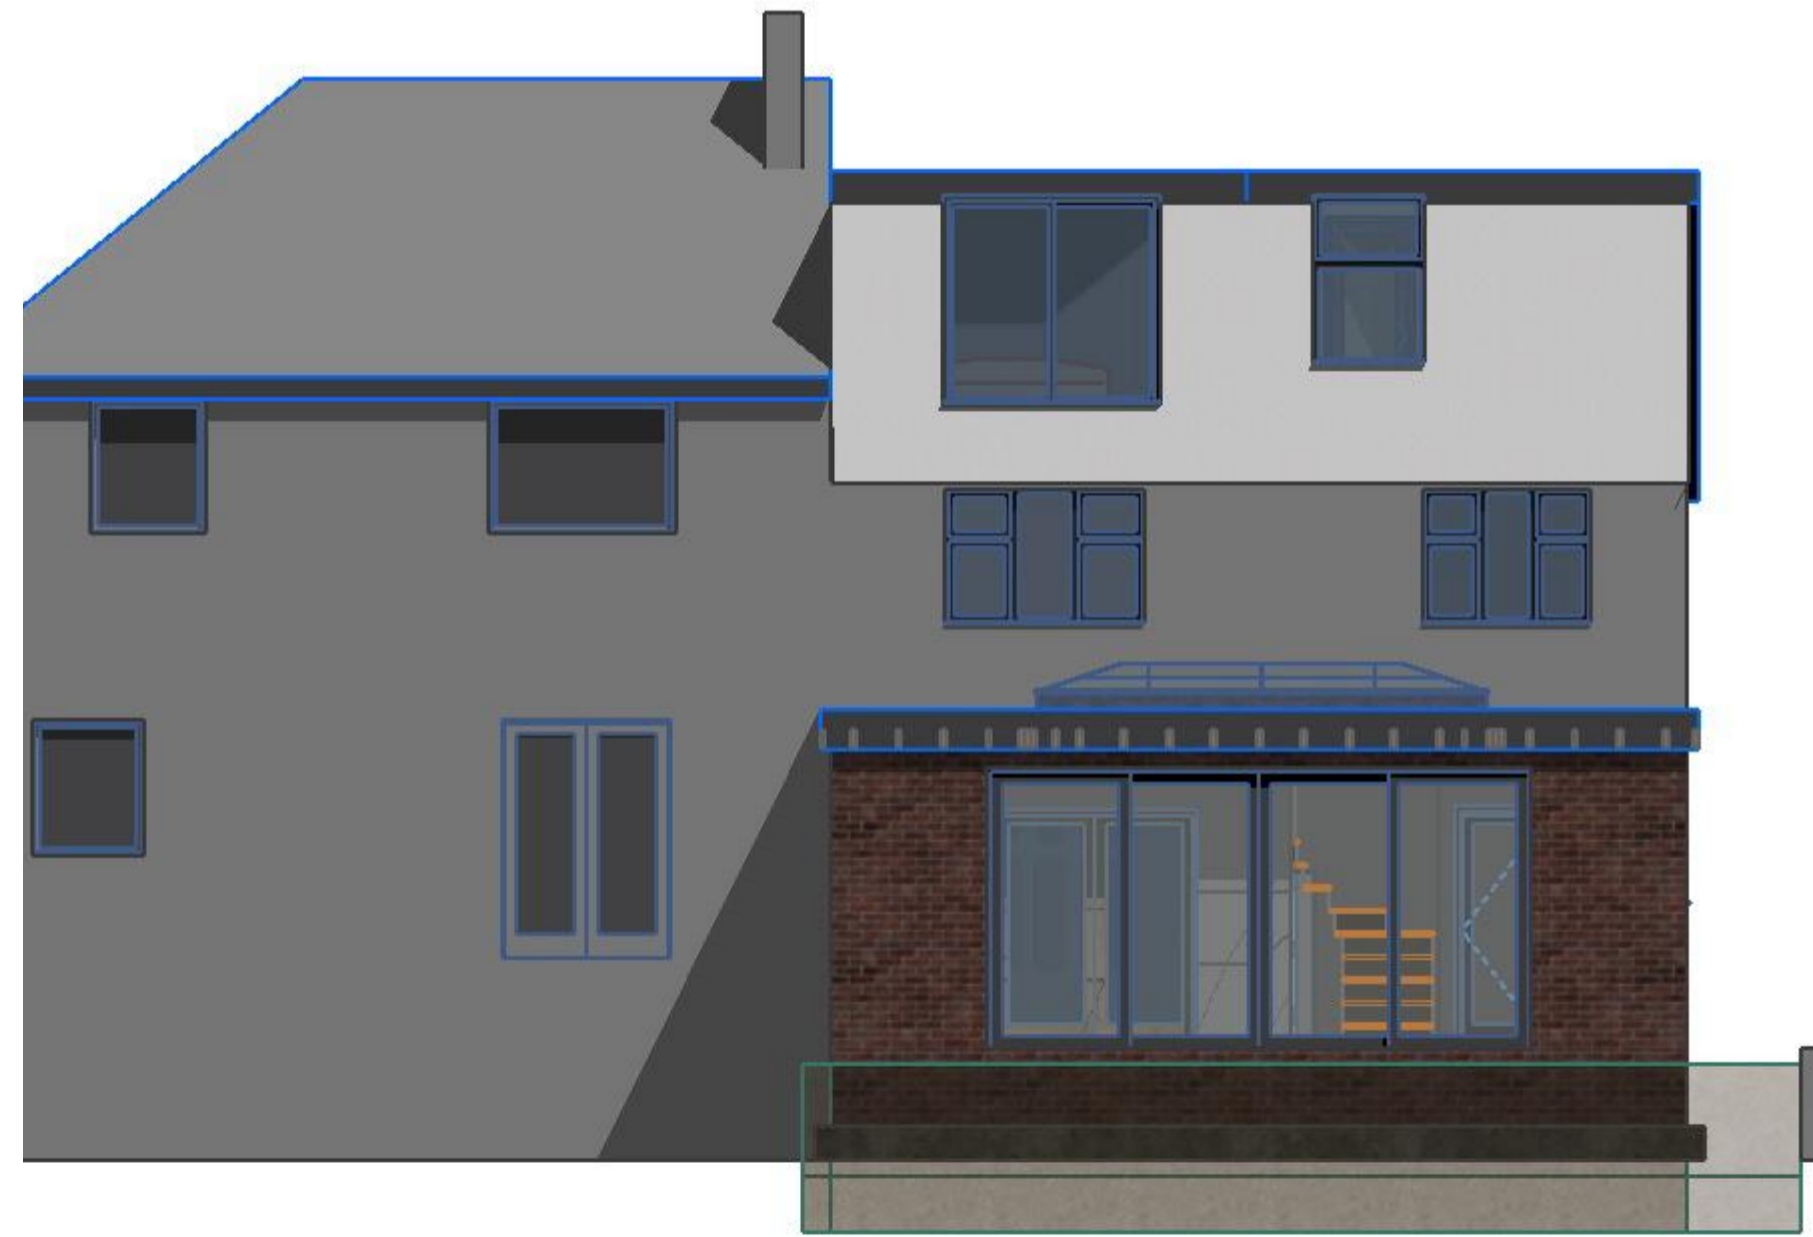

3D NORTH ELEVATION

1:64



3D West Elevation

1:48

Construction Risk Maintenance/Repairs Risks Demolition/Deconstruction Risks  
In addition to the hazard/risks normally associated with the types of work detailed on this drawing take note of the above. It is assumed that all work on this drawing will be carried out by a competent contractor working, where appropriate, to an appropriate method statement.  
Safety, Health and Environmental Information Box.

Notes

###


Rev'd	Issue	Transmittal Set Name	Issue Date	Issue-Initials	Approved by

Scales @ A1	Issuing Office	Project No.
SAS	SHEFFIELD	878

Client Approval	
A - Approved	
B - Approved with Comments	
C - Do Not Use	

Status	Purpose of Issue

Originator **CARLM DESIGN LTD**  
 11 Swallow Lane  
 Sheffield S26 2GR  
 Mob : 07941593630  
 info@carlmdesign.co.uk

Project **229 High Cliff Road**  
 Sheffield  
 S11 7LQ

Layout Title **ELEVATIONS - Proposed**

Client **Rosa Mobayen**

Project	Originator	Volume	Level	Type	Date	Number	Rev
###	###	###	###	###		P.6	A