




THIS DRAWING IS NOT TO BE USED FOR CONSTRUCTION PURPOSES.  
 DRAINAGE DETAILS SUBJECT TO DETAIL DESIGN & SITE INVESTIGATION.  
 RED LINE DENOTES APPLICATION BOUNDARY, SITE OWNERSHIP SUBJECT TO CONFIRMATION BY OTHERS  
 EXISTING INFORMATION PROVIDED FROM TOPOGRAPHICAL SURVEY BY FOSSE SURVEYING LTD. DATED 13.06.2023. JOB REF NO. 2208

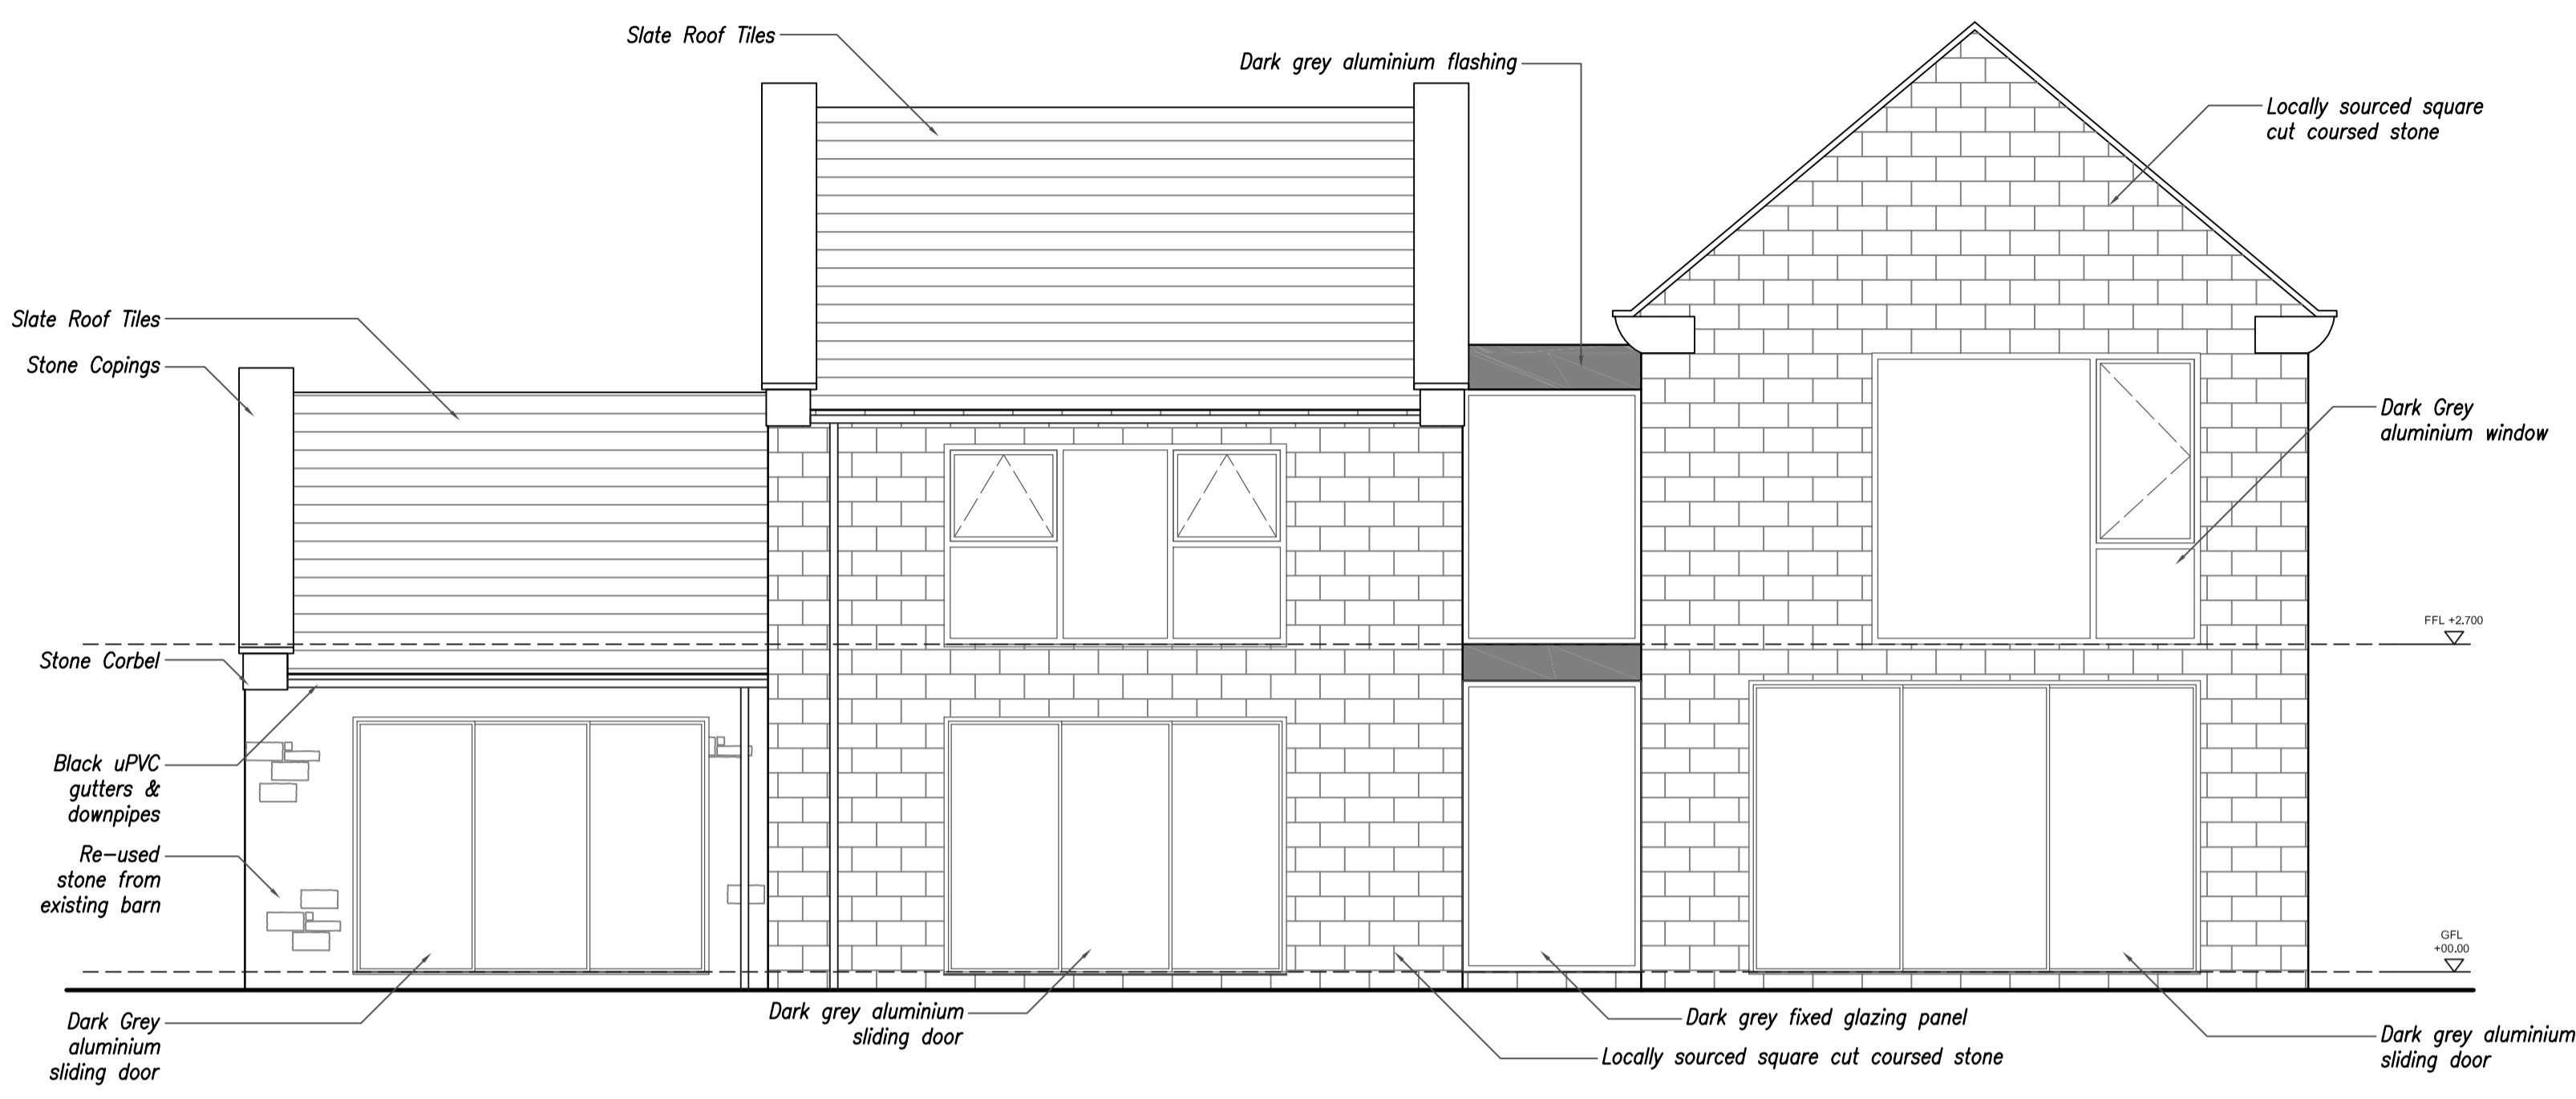

South Elevation  
 Scale 1:50

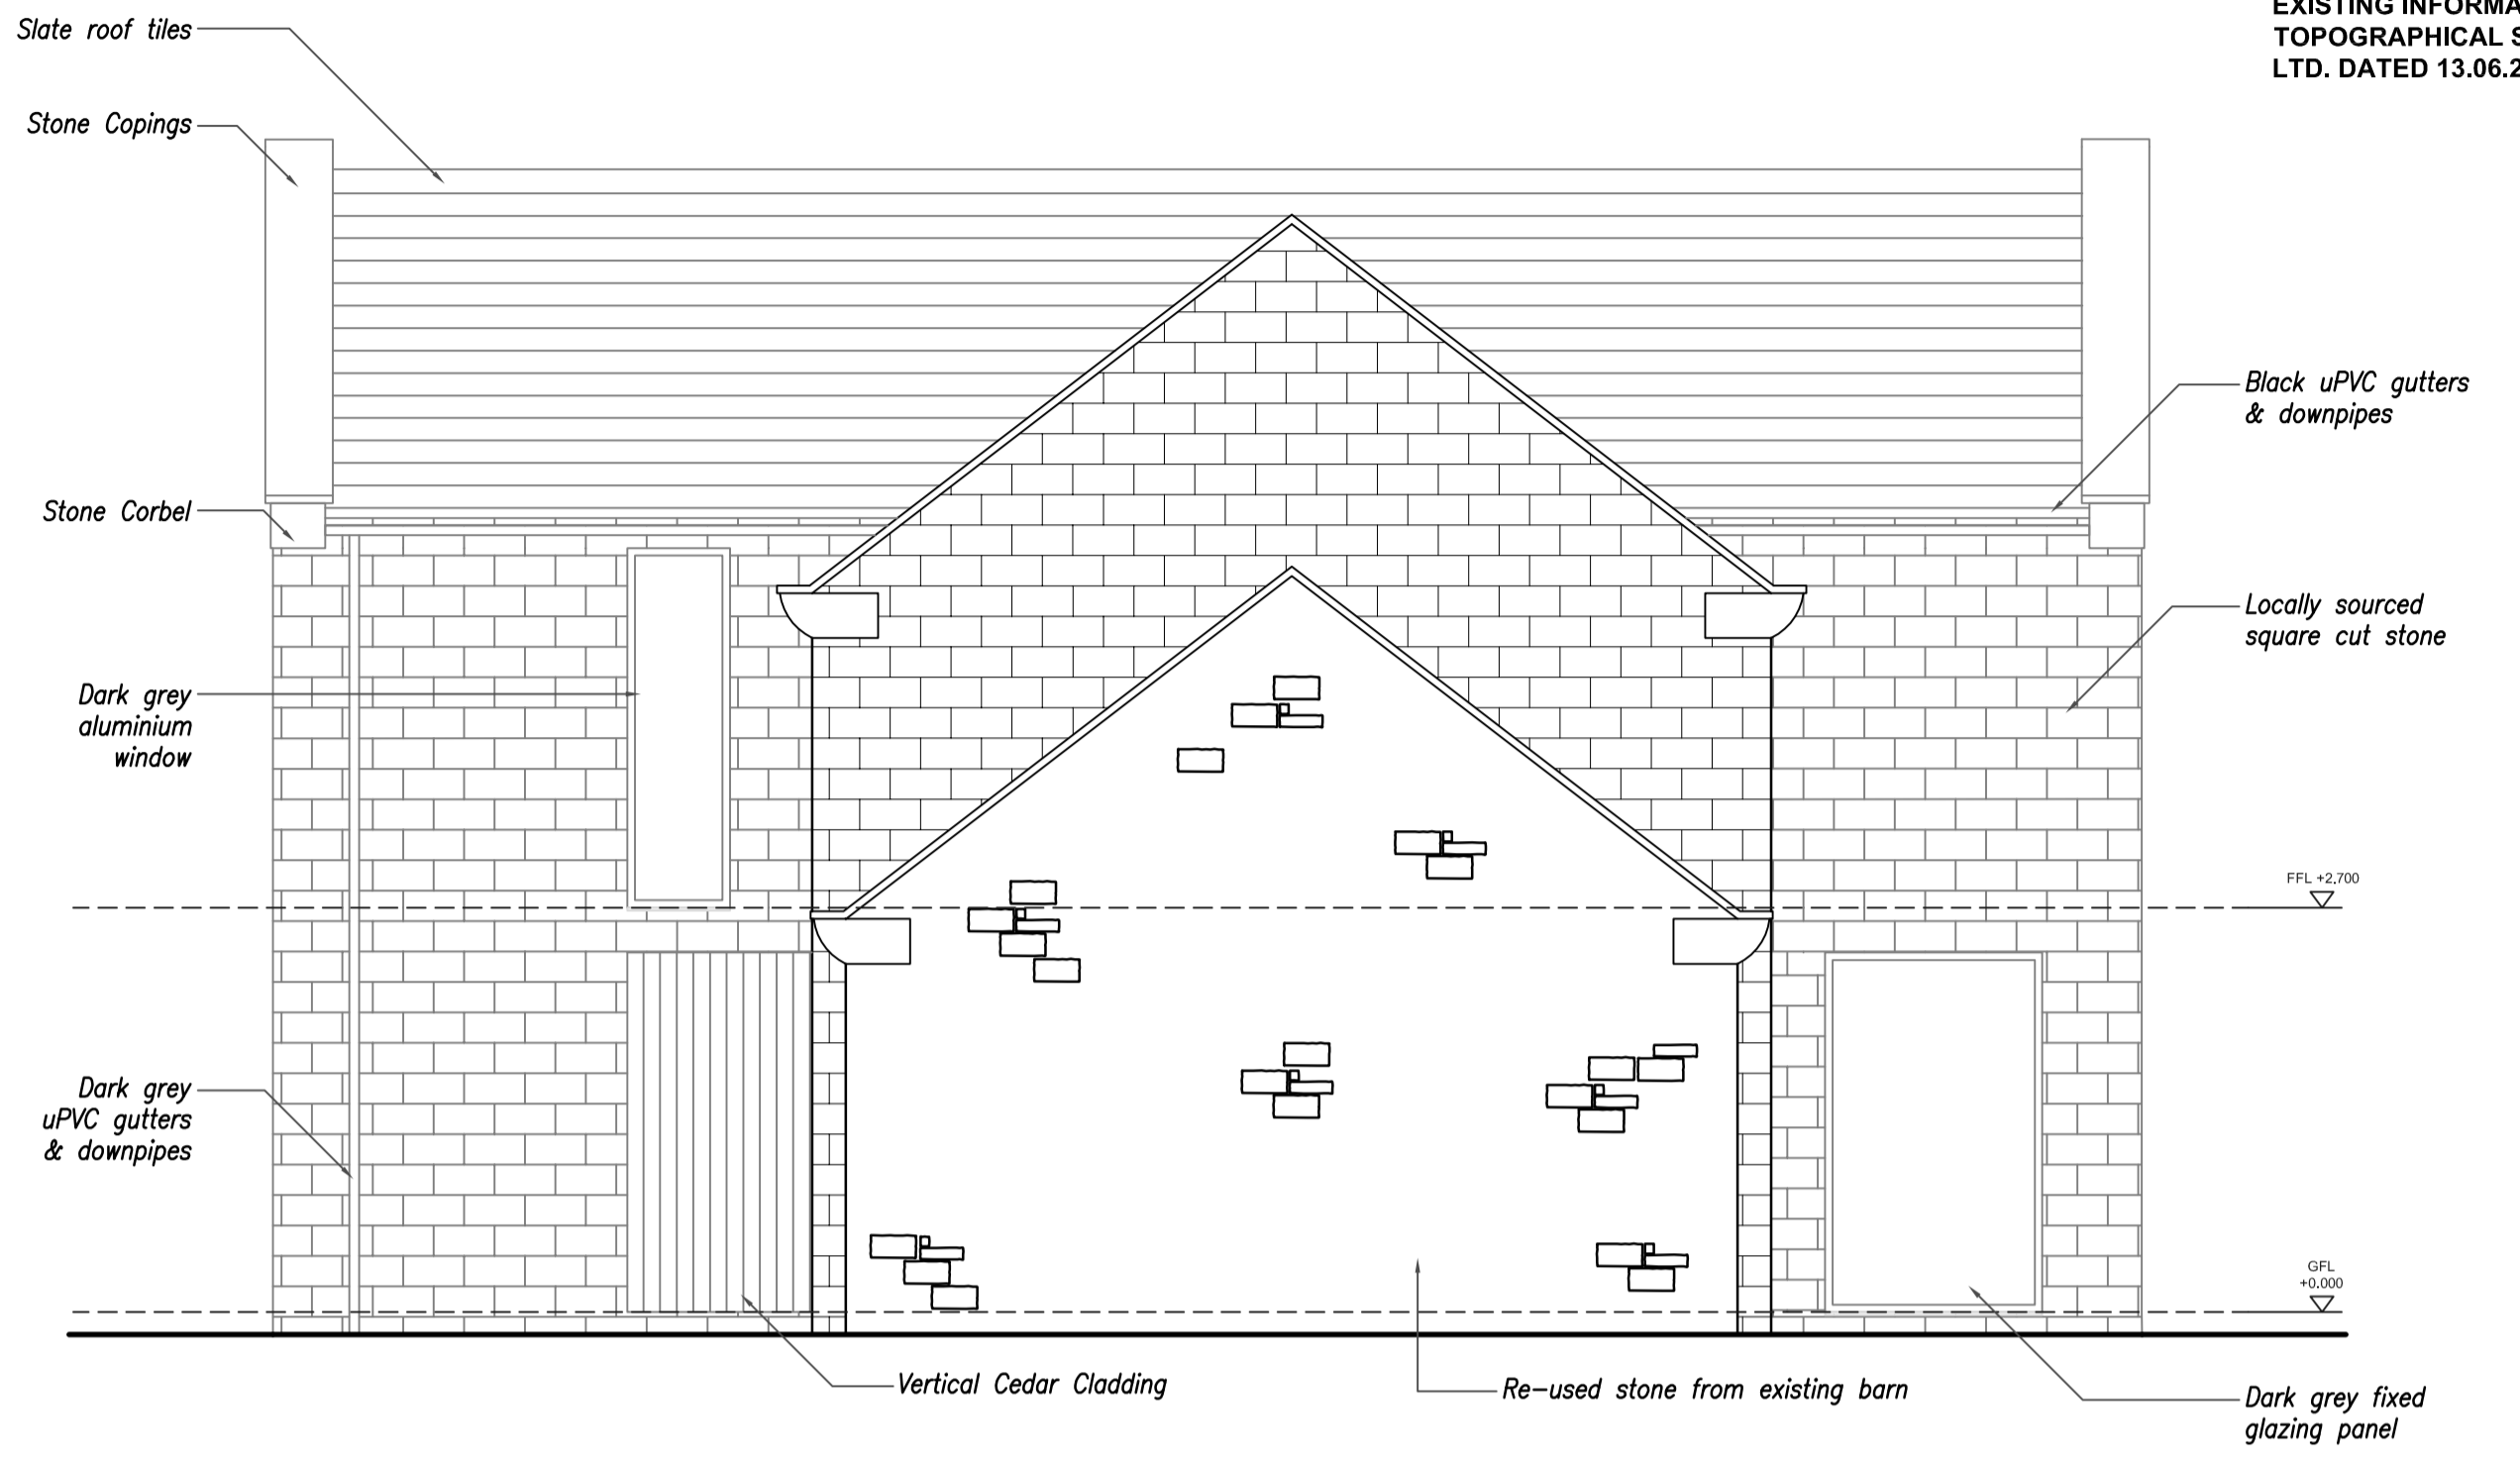

West Elevation  
 Scale 1:50

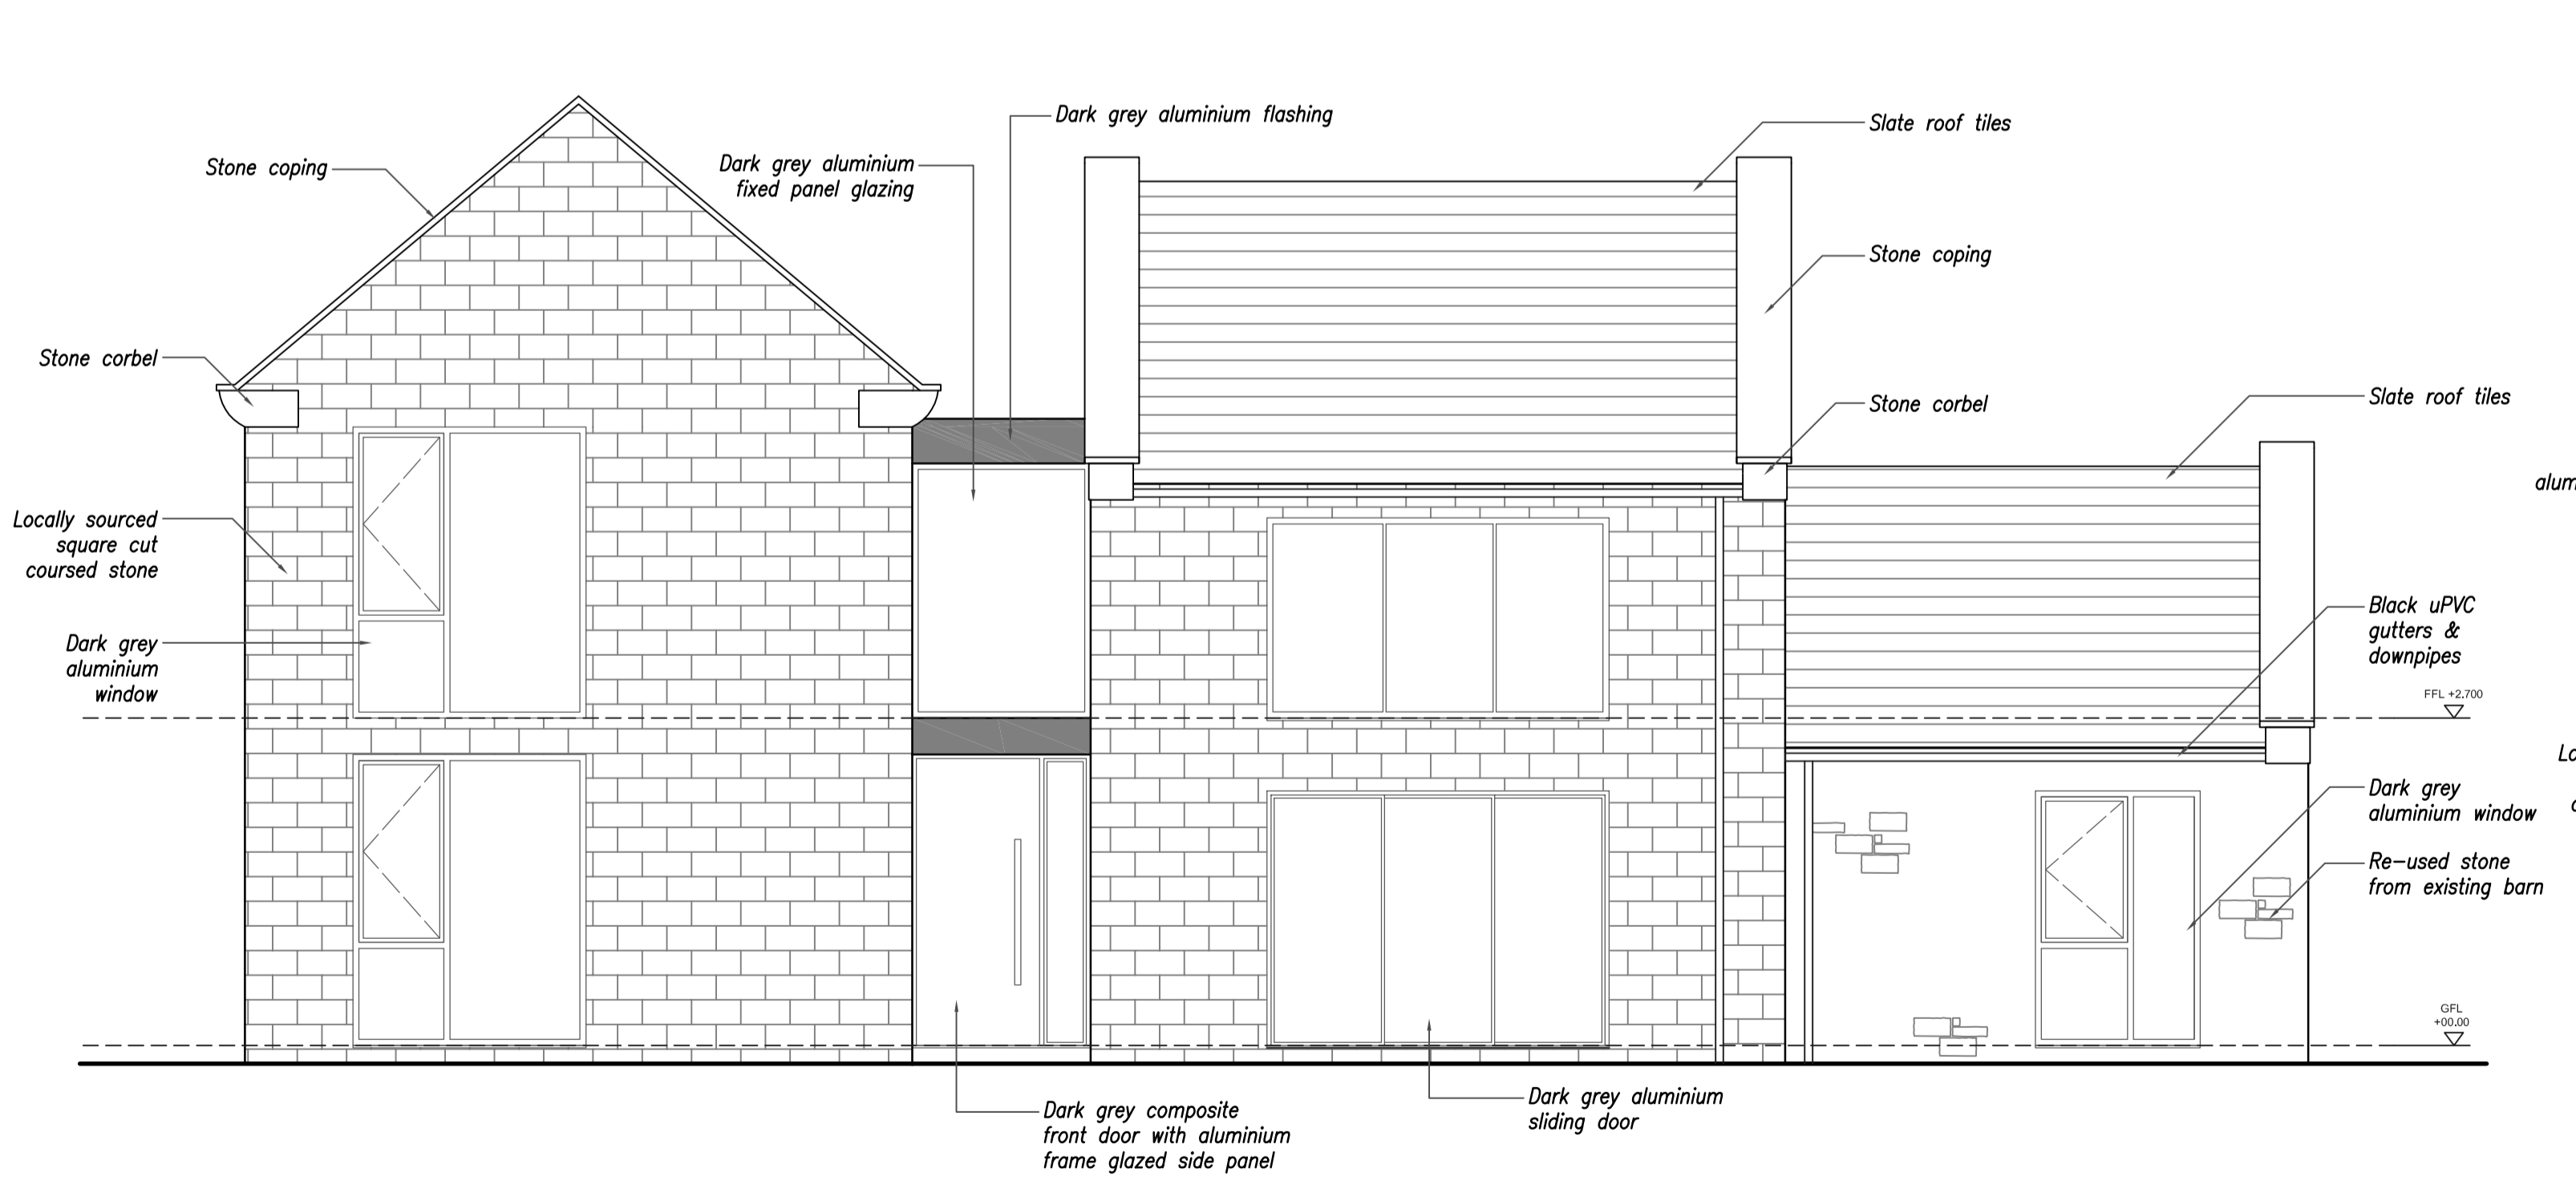

North Elevation  
 Scale 1:50



East Elevation  
 Scale 1:50

Rev: - Rev Date: 11.10.2023 Drawn By: AJ  
 Rev Details:  
 Initial Issue

PLANNING DRAWING