



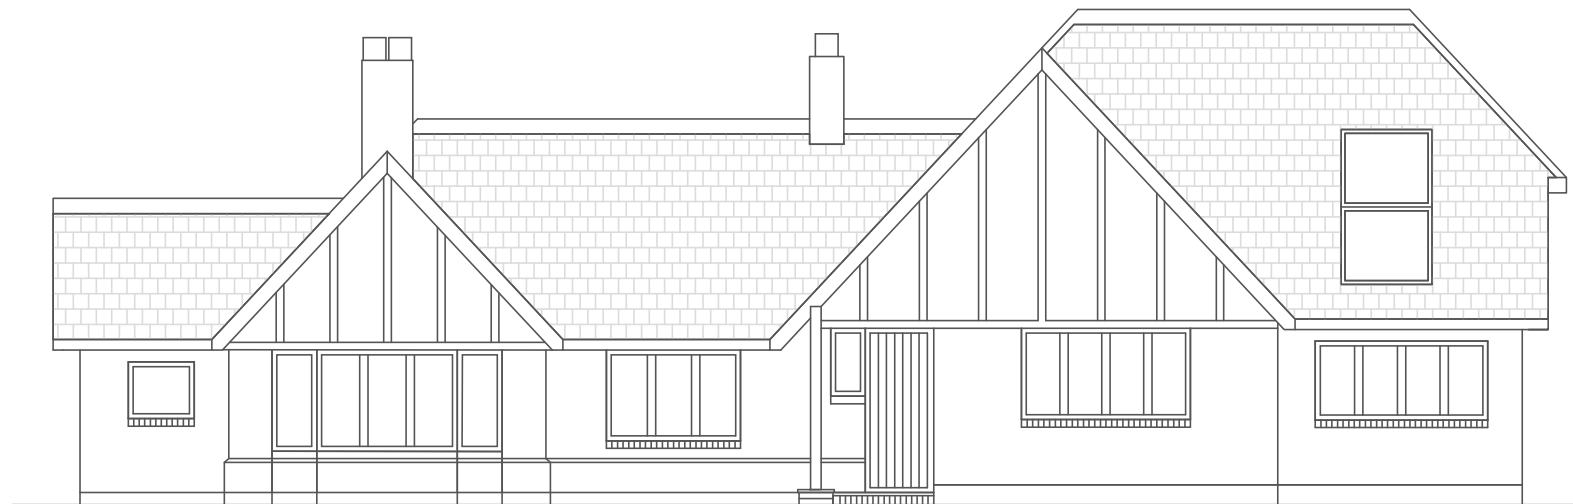


EXISTING REAR ELEVATION



EXISTING REAR ELEVATION

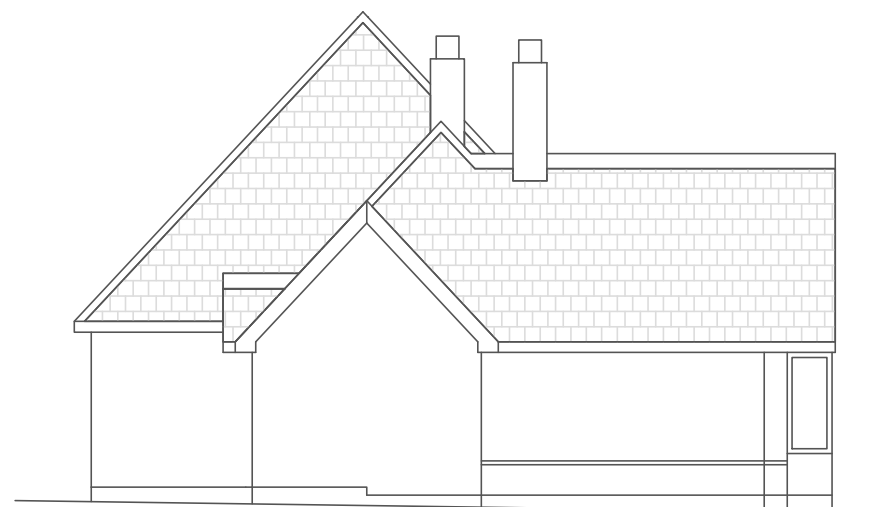

EXISTING SIDE ELEVATION

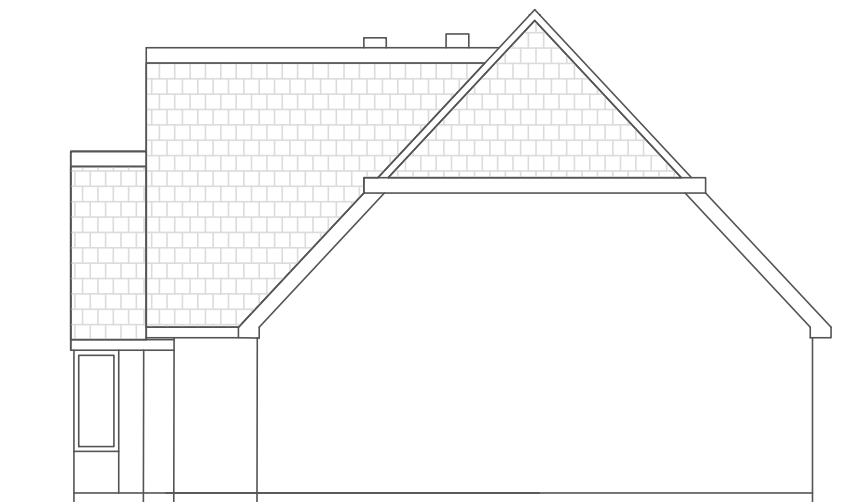

EXISTING SIDE ELEVATION

NOTE

Use figured dimensions only. Scale drawing only when a scale bar is present. All dimensions to be checked by user and any discrepancies reported before any work commences. Drawing to be read with all relevant construction notes.



Scale Bar

Client: John & Alison ELLIOTT	
Project: External Insulation & Cladding	
Drawing: Existing Front, Rear and Side Elevations	
Dwg No. JE01	
Date: Jan 24	Scale: 1:100 @ A3
Address: - Brinksway Lodge Brinksway Haslemere GU27 3PR	
t. 07977 520981	f.
e. paulsturt@googlemail.com	
Walters & Sturt Ltd	
84 Camelsdale Road, Haslemere. GU273SL	