


PROPOSED REAR ELEVATION

NOTE

Use figured dimensions only. Scale drawing only when a scale bar is present. All dimensions to be checked by user and any discrepancies reported before any work commences. Drawing to be read with all relevant construction notes.



Scale Bar

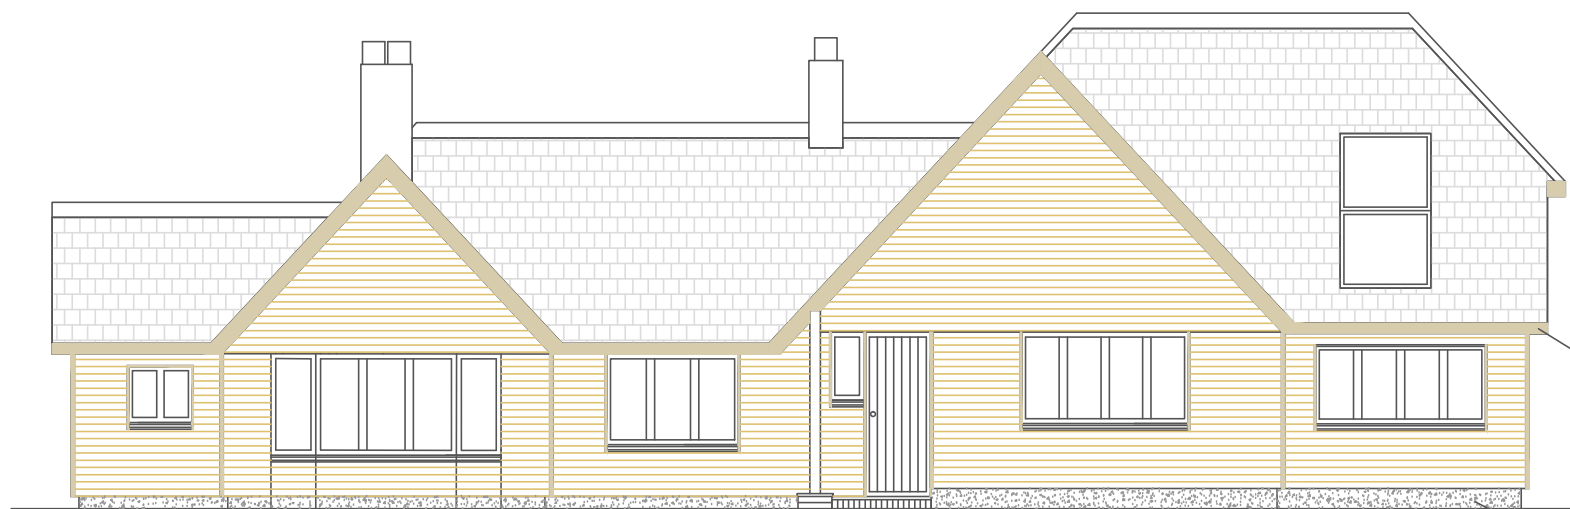

PROPOSED FRONT ELEVATION

Install new Western Cedar Fascia & Barge boards to match new cladding

Plinth to be re-rendered and left natural.

Client: John & Alison ELLIOTT

Project: External Insulation & Cladding

Drawing: Proposed Front & Rear Elevations

Dwg No. JE02

Date: Jan 24

Scale: 1:100 @ A3

Address: -
Brinksway Lodge
Brinksway
Haslemere
GU27 3PR

t. 07977 520981

f.

e. paulsturt@googlemail.com

Walters & Sturt Ltd

84 Camelsdale Road, Haslemere. Gu27 3SL