



GROUND FLOOR PLAN

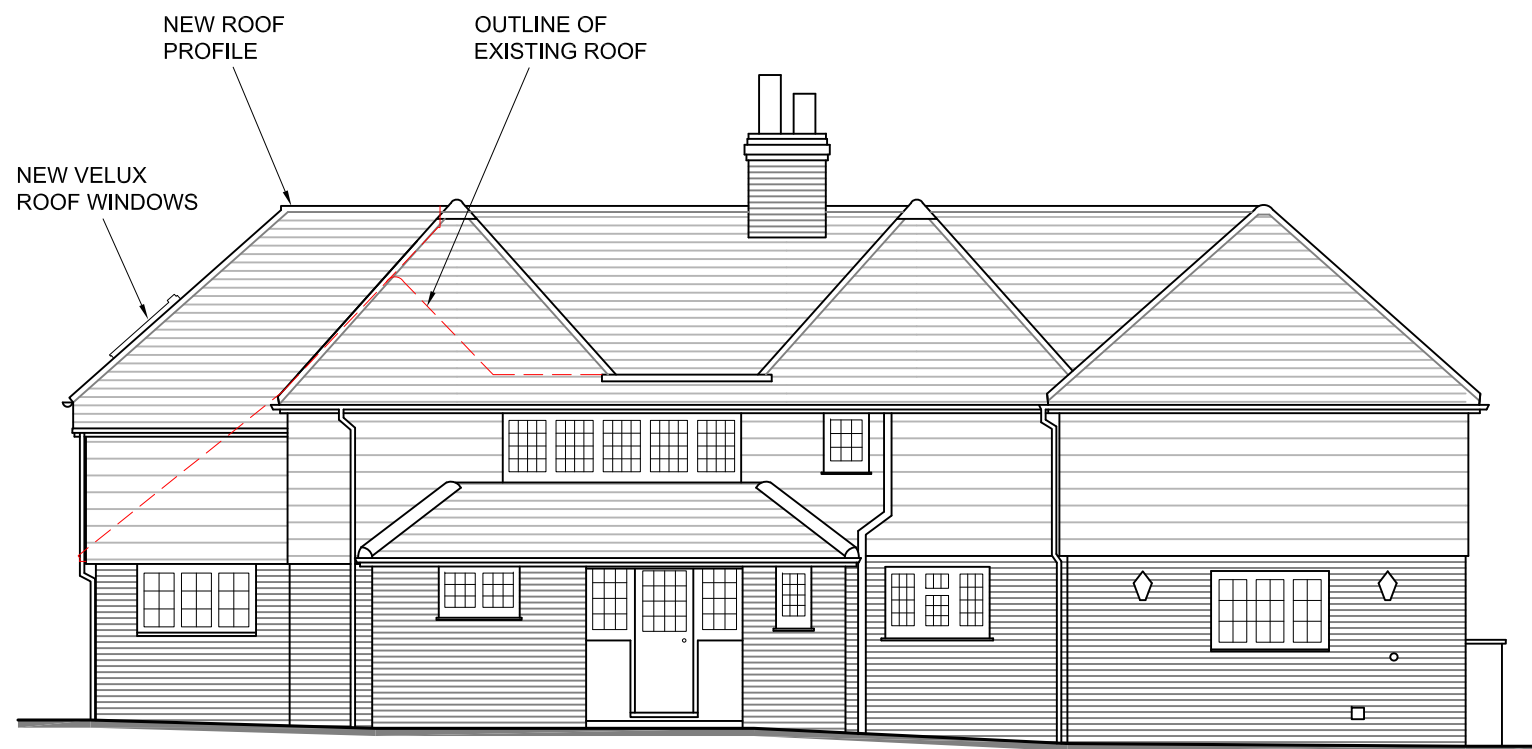

NORTH ELEVATION

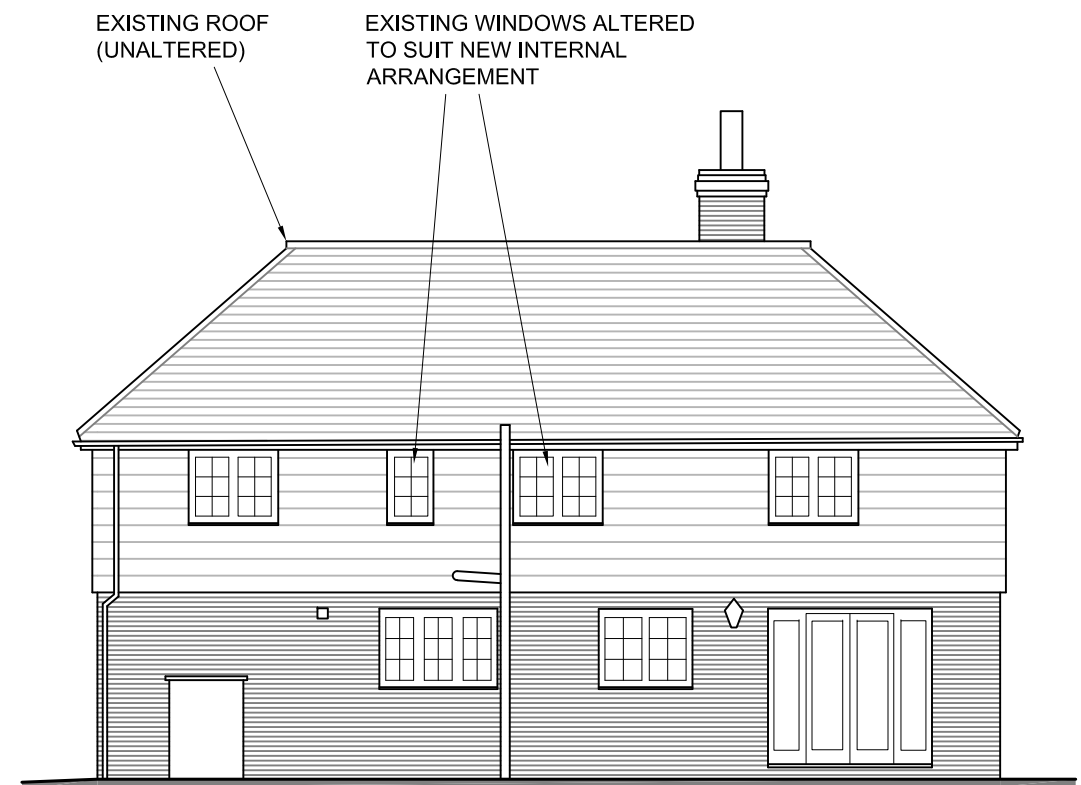

WEST ELEVATION

PHILIP JONES-LLOYD ARCHITECTURAL DESIGN PHILIP@JONES-LLOYD.CO.UK 07771 933 314	PROJECT OLD BRICKYARD, LODSWORTH WEST SUSSEX GU28 9DR	DRAWING TITLE (2023) GROUND FLOOR EXTENSION PROPOSED PLANS ELEVS' (PART 1)	SCALE & SHEET SIZE 1:100 @ A3	DATE 24/09/2023	DRAWING NO. 054 (01) 02	REV
	<small>1- THIS DRAWING REMAINS COPYRIGHT OF PJLAD AND MAY NOT BE REPRODUCED OR COPIED WITHOUT CONSENT IN WRITING. 2- DO NOT SCALE FROM THIS DRAWING, USE FIGURED DIMENSIONS ONLY. 3- ALL DIMENSIONS MUST BE CHECKED ON SITE BEFORE BUILDING WORKS COMMENCES. 4- ANY DISCREPANCIES BETWEEN SITE AND DRAWINGS TO BE REPORTED TO THE ARCHITECT IMMEDIATELY. 5- THIS DRAWING IS TO BE READ IN CONJUNCTION WITH ALL RELEVANT STRUCTURAL, MECHANICAL & ELECTRICAL DRAWINGS.</small>					