



ROOF PLAN

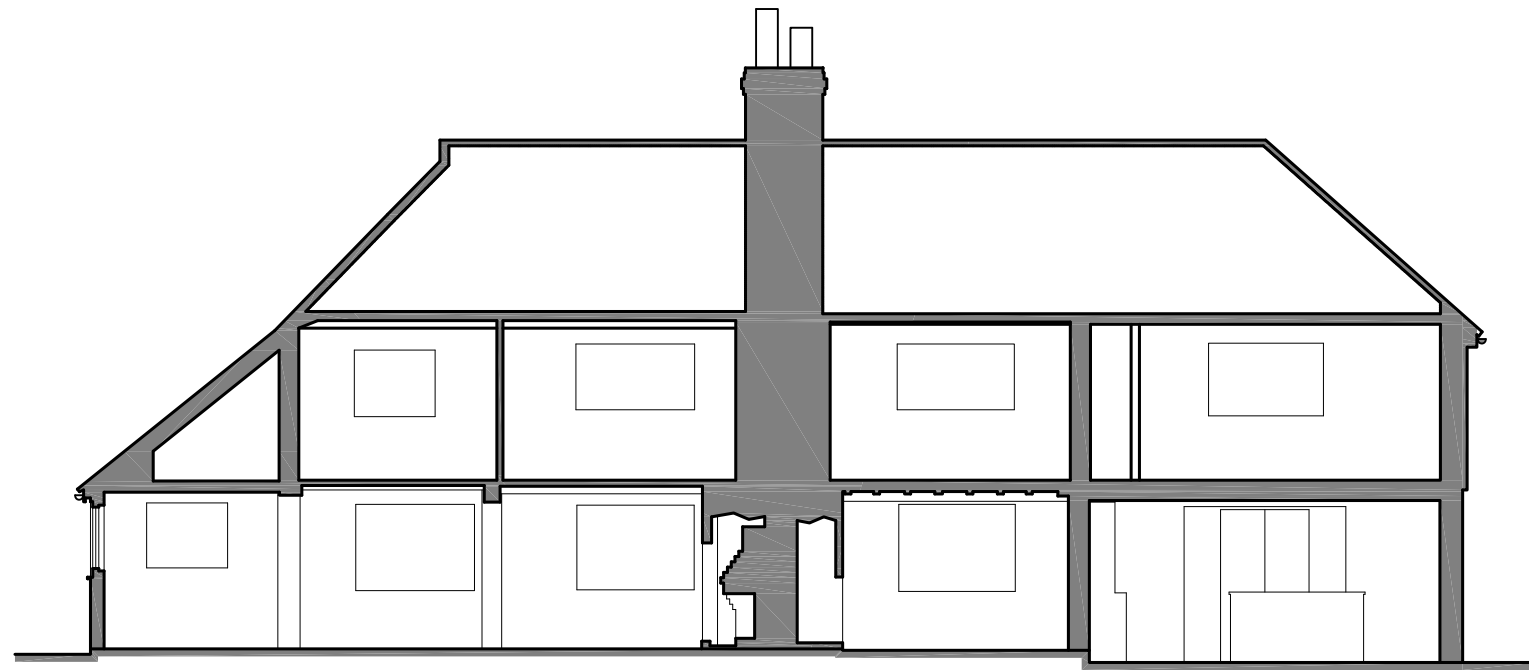

SECTION A-A

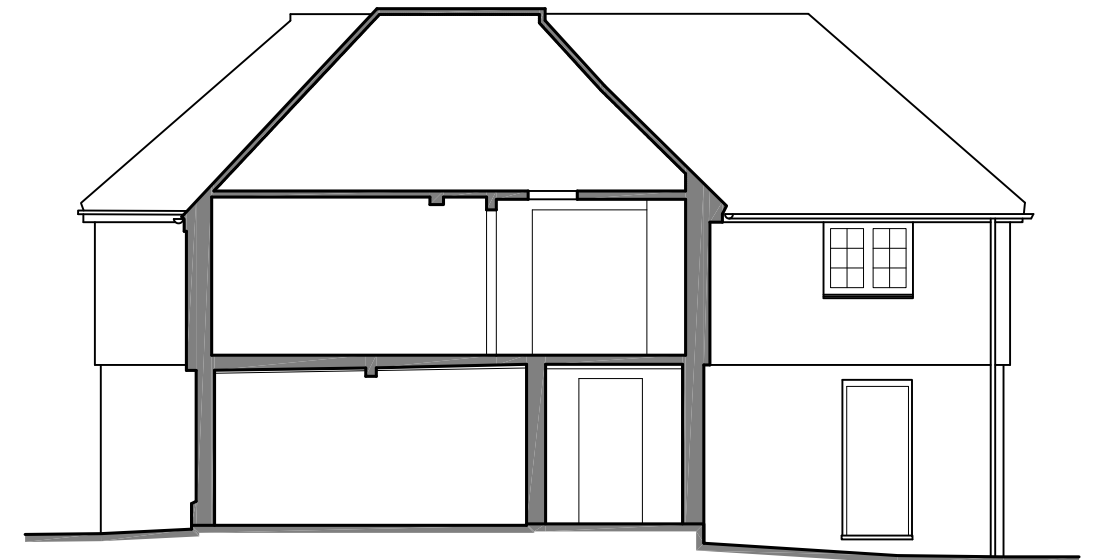

SECTION B-B

**PHILIP JONES-LLOYD**  
ARCHITECTURAL DESIGN  
PHILIP@JONES-LLOYD.CO.UK 07771 933 314

PROJECT  
OLD BRICKYARD, LODSWORTH  
WEST SUSSEX GU28 9DR

DRAWING TITLE  
(2023) FIRST FLOOR DEVELOPMENT  
EXISTING PLANS ELEVS' (PART 3)

SCALE & SHEET SIZE  
1:100 @ A3

DATE  
24/09/2023

DRAWING NO.  
054 (00) 04

REV