



ROOF PLAN

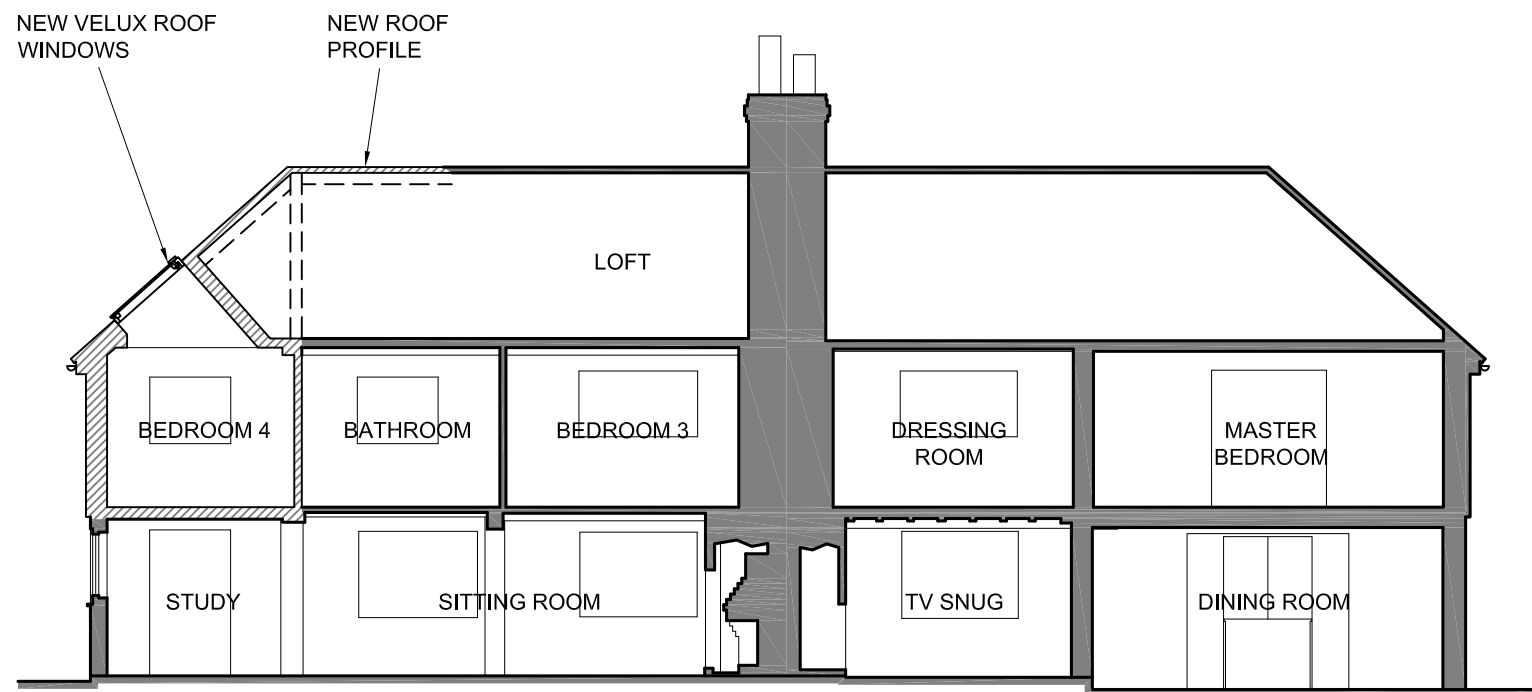

LONG SECTION

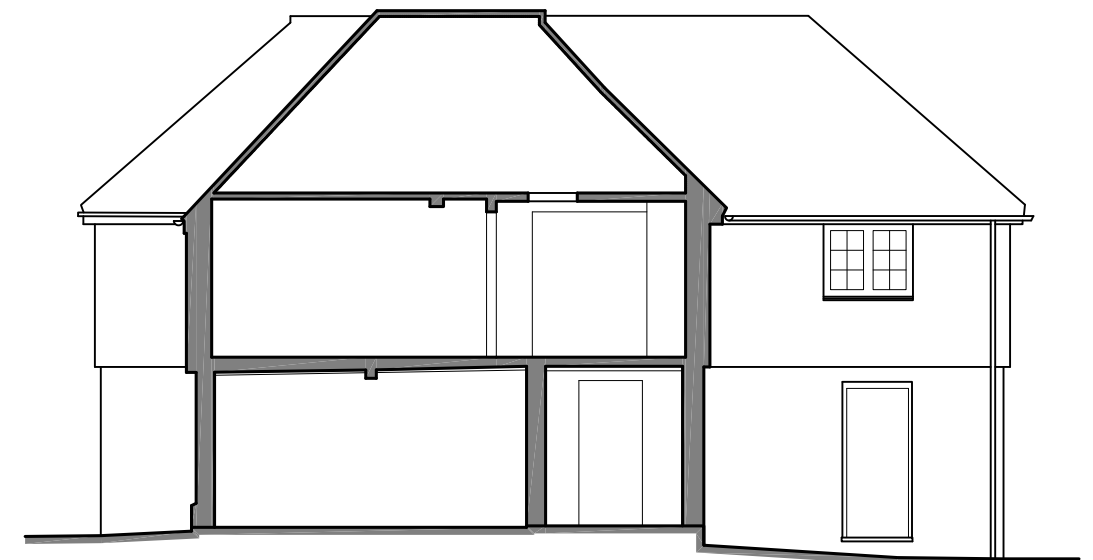

CROSS SECTION

PHILIP JONES-LLOYD
ARCHITECTURAL DESIGN
PHILIP@JONES-LLOYD.CO.UK 07771 933 314

PROJECT
OLD BRICKYARD, LODSWORTH
WEST SUSSEX GU28 9DR

DRAWING TITLE
(2023) GROUND FLOOR EXTENSION
PROPOSED PLANS ELEVS' (PART 3)

SCALE & SHEET SIZE
1:100 @ A3

DATE
24/09/2023

DRAWING NO.
054 (01) 04

REV

1- THIS DRAWING REMAINS COPYRIGHT OF PJLAD AND MAY NOT BE REPRODUCED OR COPIED WITHOUT CONSENT IN WRITING. 2- DO NOT SCALE FROM THIS DRAWING, USE FIGURED DIMENSIONS ONLY. 3- ALL DIMENSIONS MUST BE CHECKED ON SITE BEFORE BUILDING WORKS COMMENCES. 4- ANY DISCREPANCIES BETWEEN SITE AND DRAWINGS TO BE REPORTED TO THE ARCHITECT IMMEDIATELY. 5- THIS DRAWING IS TO BE READ IN CONJUNCTION WITH ALL RELEVANT STRUCTURAL, MECHANICAL & ELECTRICAL DRAWINGS.